
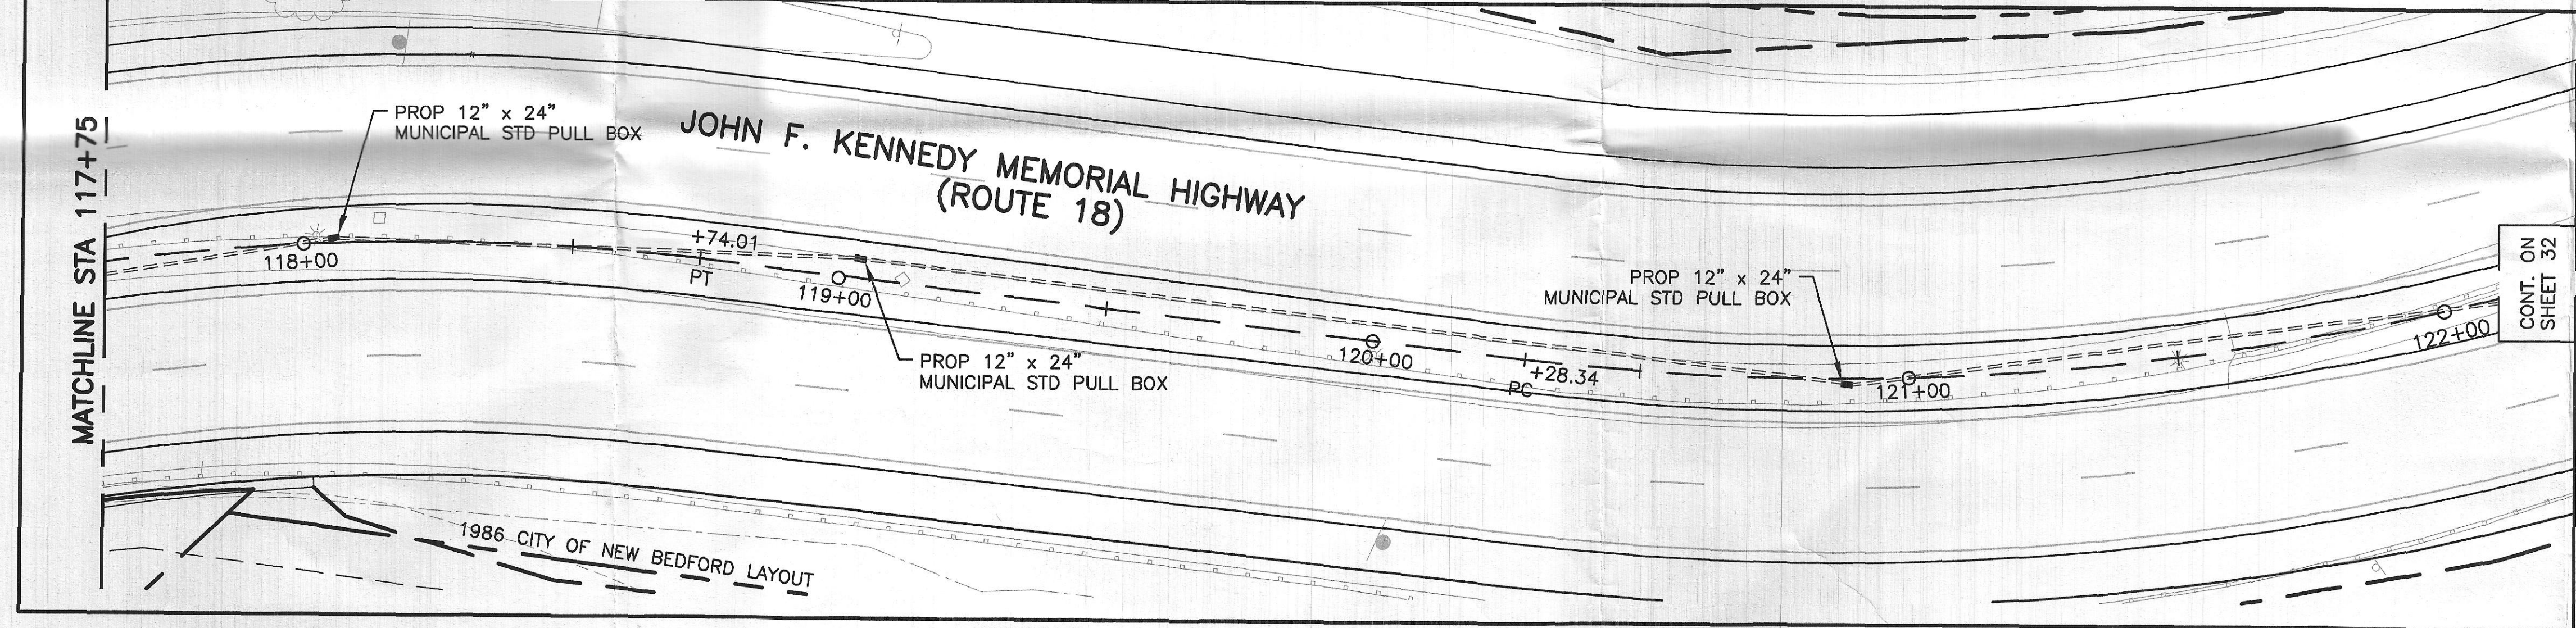



MASSACHUSETTS STATE PLANE
COORDINATE SYSTEM
(NAD 83)

CITY OF NEW BEDFORD ROUTE 18 RECONSTRUCTION			
STATE	FED. AID PROJ. NO.	SHEET NO.	TOTAL SHEETS
MASS.		30	86
PROJECT FILE NO.		602857	

TRAFFIC SIGNAL PLAN
JOHN F. KENNEDY MEMORIAL
HIGHWAY AT WALNUT STREET
SHEET 1 OF 7

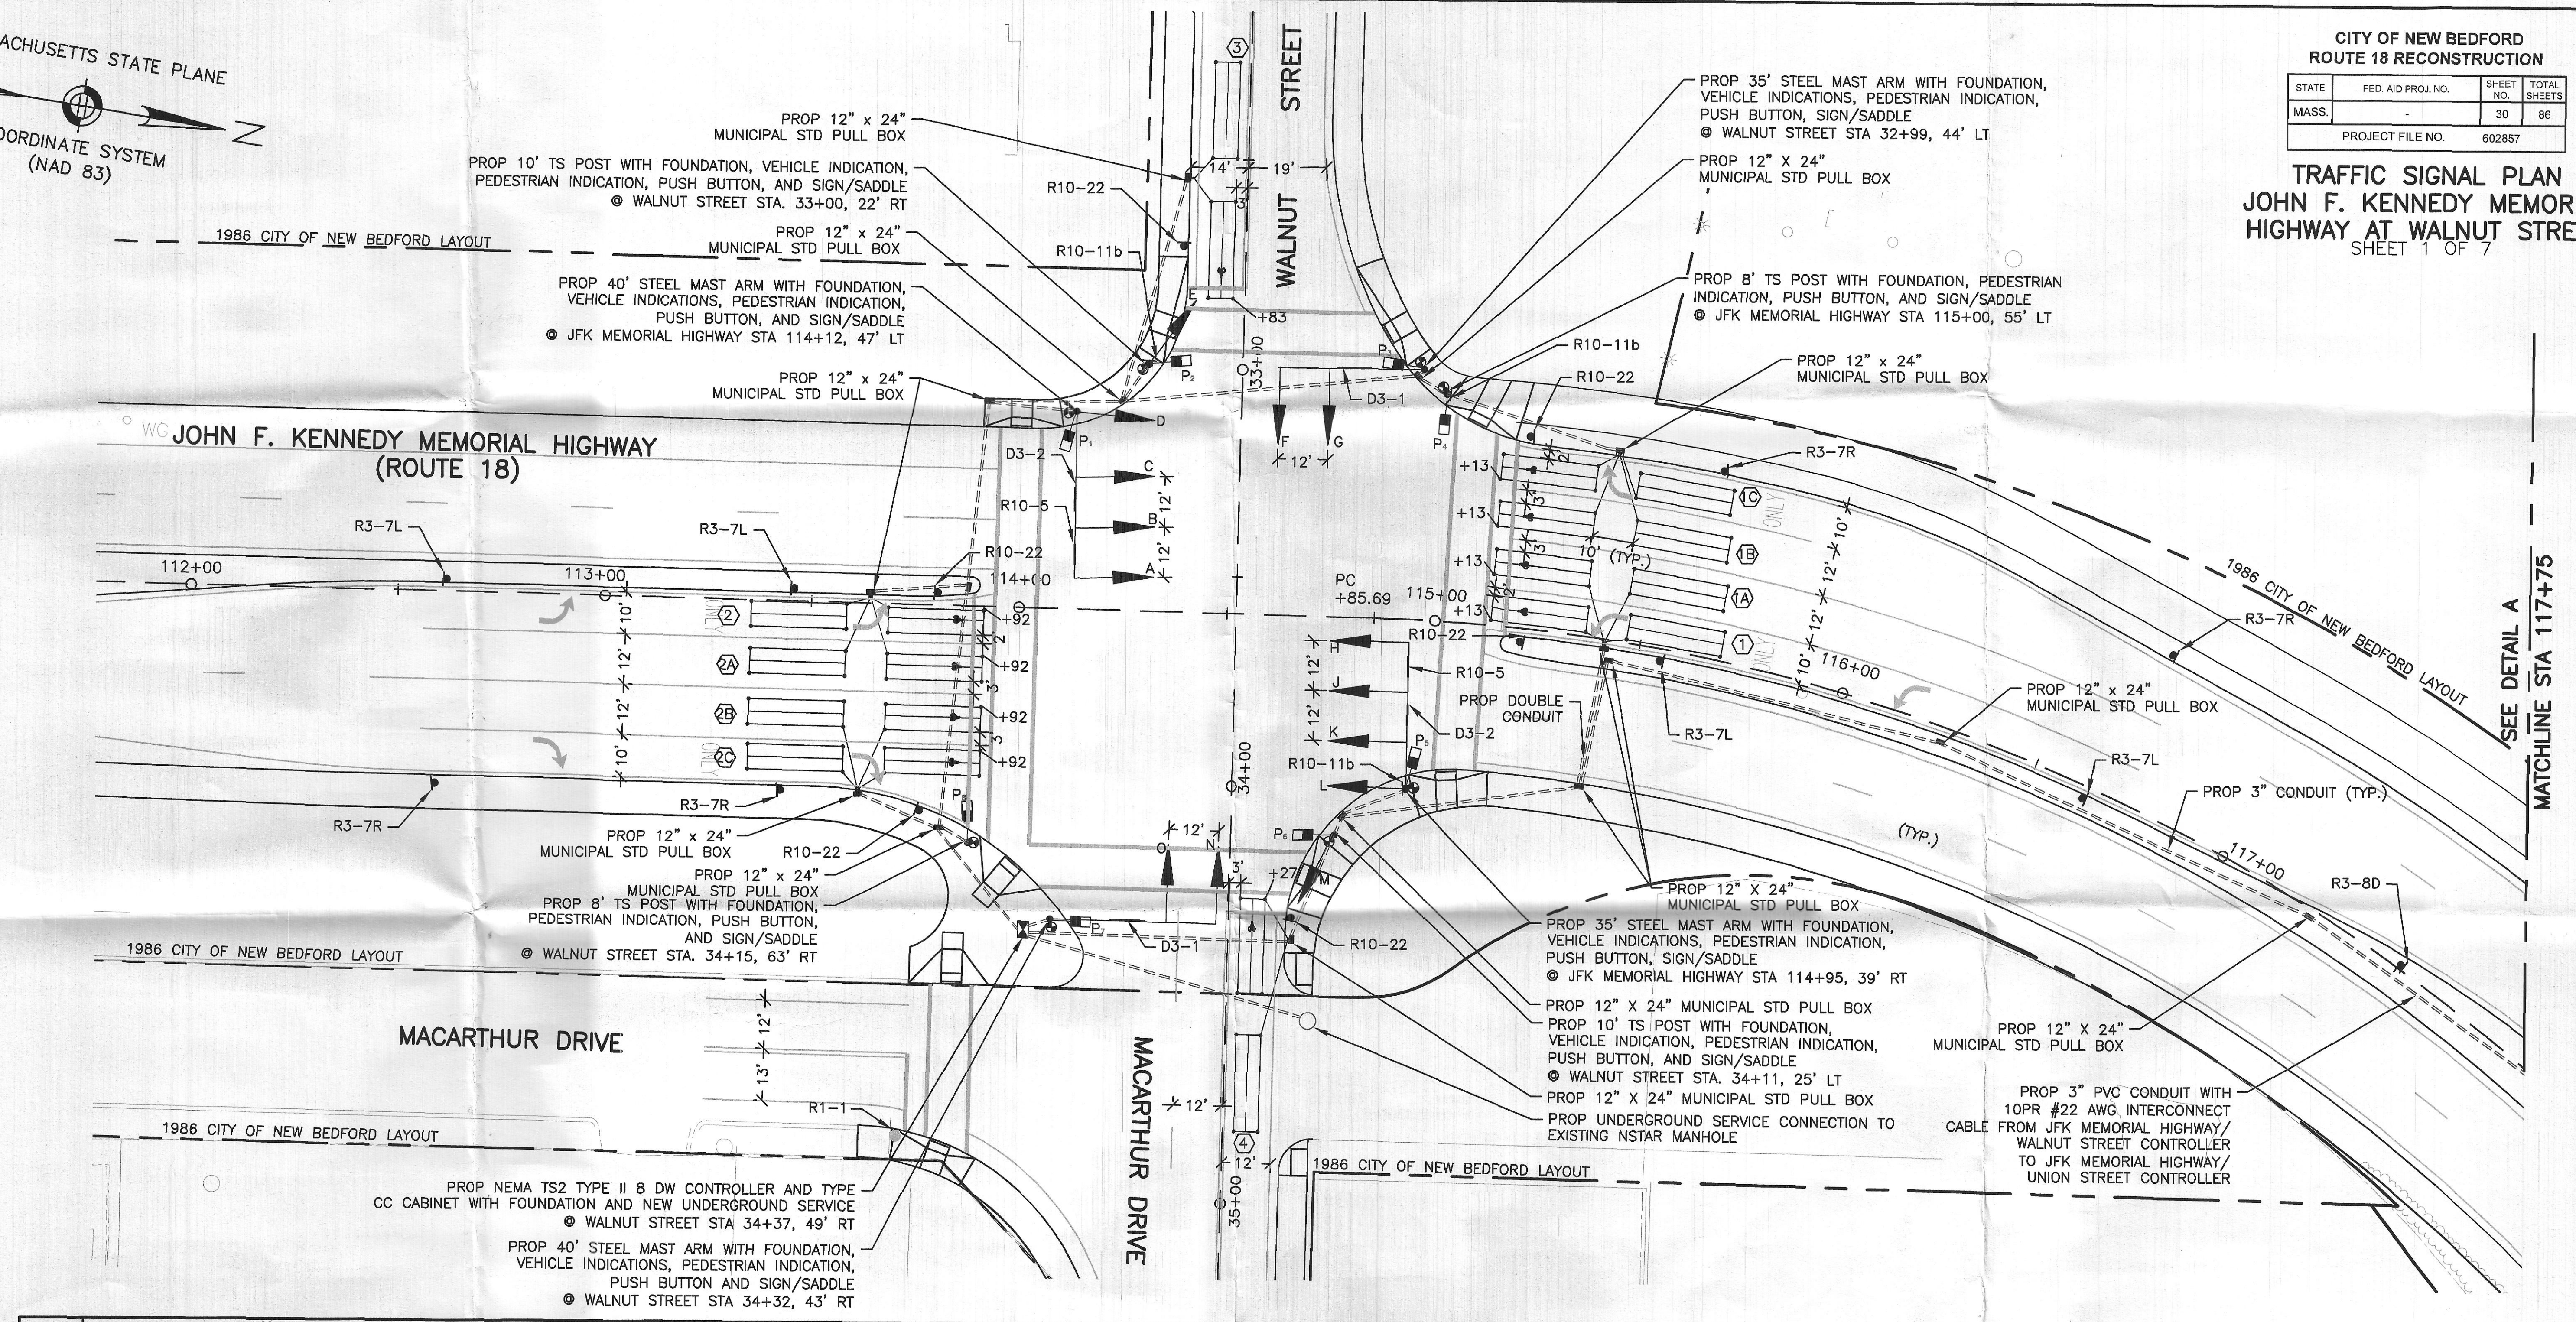

- NOTES:**
1. FOR CURB TIE & GRADING PLANS, SEE SHEETS 16 AND 22.
 2. FOR CONSTRUCTION PLAN, SEE SHEET 9.
 3. FOR SIGNING AND PAVEMENT MARKINGS, SEE SHEETS 41.
 4. FOR SIGNAL SCHEDULE, SEE SHEET 31.
 5. FOR SIGN SUMMARY, SEE SHEET 44-45.
 6. FOR TRAFFIC MANAGEMENT PLANS, SEE SHEETS 47-52.

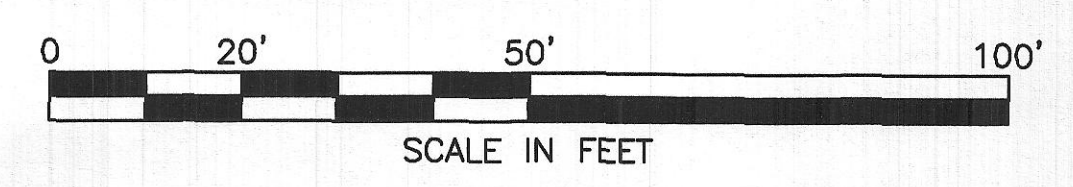

DETAIL A