



CITY OF NEW BEDFORD
SEWER AND/OR STORM DRAIN PERMIT

Expires 9-12-20
DATE 9-12-19

PERMIT NO.
24836

This certifies that permission is granted to

David Baccaro Property Owner 50 Leach St Address 02740 Tel. 774-930-2414

To connect a sewer and/or storm drain located at 50 Leach St 35 1/2 x 60 in. Core Rd. to the sewer and/or storm drain in Sub. a Property 11 Street Assessor's Plot 12A Lot 85+80 CSBorne St 8" (25)

To be laid in accordance with the conditions in this application and the City of New Bedford ordinances.
TYPE OF USE: RESIDENTIAL COMMERCIAL INDUSTRIAL FLOW G.P.D.

If applicant other than actual property owner, attach Letter of Authorization from Property Owner.
Name: Victor Perault # 34050
Mailing Address: 121A Tel.

The Bonded Contractor/Drain Layer authorized to perform this work is:

Name: W.C. Smith Address: Tel.
Type of Pipe Required: SDR 35

PERMIT EXPIRES ONE YEAR AFTER DATE OF ISSUE City of NB installed existing manholes October 2018.

- Requires separate connections for sewage and storm drain where applicable. Storm water cannot be discharged to a sanitary sewer.
 - All work must be inspected and approved by a D.P.I. inspector before backfilling.
 - If this connection is to be part of a private service shared jointly with other building owners, attach copy of Recorded Joint Maintenance Agreement.
 - Permits can be issued to Industrial and/or Commercial Applicants only upon receipt and approval by the Commissioner of Public Infrastructure of required plans and supplemental information.
 - In addition, a City-issued Industrial User Discharge Permit and/or a Sewer Extension/Connection Permit issued by the Commonwealth of Massachusetts D.E.P. shall be required by the City for Industrial Discharge into the sewer system.
- Industrial User Discharge Permit No. Date:

Comm. Mass. Sewer Comm./Ext. Permit No. Date: A Filing and Inspection Fee of \$ 450.00, plus an Entrance Fee of \$ where applicable, must accompany this application.

Bank# Santander check# 3200 Date 9-17-19 Receipt# 2422400

Other requirements:

Connection made to Sewer Storm Drain Part of jointly-shared private line YES (NO)

Applicant agrees to abide by the above terms, as well as all pertinent ordinances of the City of New Bedford, and such other special rules as the Commissioner of Public Infrastructure and/or City Engineer may deem necessary.

 
David M. Andrade City Engineer Signature of Property Owner or Representative

INSPECTOR'S REPORT

INSPECTED BY: DATE: COMMENTS:

APPROVED DISAPPROVED

SIGNATURE



SKETCH PLAN



Commonwealth of Massachusetts

CITY OF NEW BEDFORD

City Hall, Room 208, 133 William Street, New Bedford, MA 02740 (508) 979-1640



12/23/2018

FEE PAID: \$100.00

Parcel ID 17A-85

This certifies that

owner/contractor has permission to: New Constr./Addition 1-2 Family

on: ES-17A-85 OSBORN ST

Providing that the person accepting this permit shall in every respect conform to the terms of application therefore on file in this office; to the provisions of the statute of the Commonwealth and to the by-laws of the City of New Bedford relating to the inspection, erection, enlarging, altering, raising, moving, repairing, or tearing down of a building.

Permit is issued subject to the following special requirements: (Restrictions)

BUILDING DEPARTMENT COMMENTS

CITY DEPARTMENT/COMMISSION COMMENTS

The following department/commission has expressed concern about the issuance of this permit. You are advised to contact that agency and resolve this matter.
Eric Cederholm #38962
Located in a VE Zone as per plans by

Department Commission:

YOUR AREA INSPECTOR IS

NOTICE: NOTIFY INSPECTOR 48 HOURS IN ADVANCE OF APPLYING SHEATHING OR LATHING

This Card Must Be Displayed in a Conspicuous Place on the Premises and Not Torn Down or Removed Until Completion of Work

 
 
 
 
SUBJECT TO MASSACHUSETTS
STATE BUILDING CODE


Building Commissioner

Donna J. Lawrence

Plan Review Comments:

: Until a permit has been issued Plumbing and gas fitting work shall not be installed, altered, removed, replaced, or repaired
As per 248 CMR Mass. Fuel gas and Plumbing Code.

NO. 04		DATE: 06/05/18		DATE: 03/02/18		DATE: 04/04/18	
TODD SHORROCK		TODD SHORROCK		TODD SHORROCK		TODD SHORROCK	
785 DARTMOUTH ST. DARTMOUTH, MA 02748		785 DARTMOUTH ST. DARTMOUTH, MA 02748		785 DARTMOUTH ST. DARTMOUTH, MA 02748		785 DARTMOUTH ST. DARTMOUTH, MA 02748	
(774) 473-0714		(774) 473-0714		(774) 473-0714		(774) 473-0714	
							
DAVID BAZIRO		DAVID BAZIRO		DAVID BAZIRO		DAVID BAZIRO	
DARTMOUTH, MA 02748		DARTMOUTH, MA 02748		DARTMOUTH, MA 02748		DARTMOUTH, MA 02748	
FOUNDATION PLAN		FOUNDATION PLAN		FOUNDATION PLAN		FOUNDATION PLAN	
DRAWN BY: TODDS		DRAWN BY: TODDS		DRAWN BY: TODDS		DRAWN BY: TODDS	
DATE: 6/5/18		DATE: 6/5/18		DATE: 6/5/18		DATE: 6/5/18	
SCALE: 1/4" = 1'-0"		SCALE: 1/4" = 1'-0"		SCALE: 1/4" = 1'-0"		SCALE: 1/4" = 1'-0"	
							

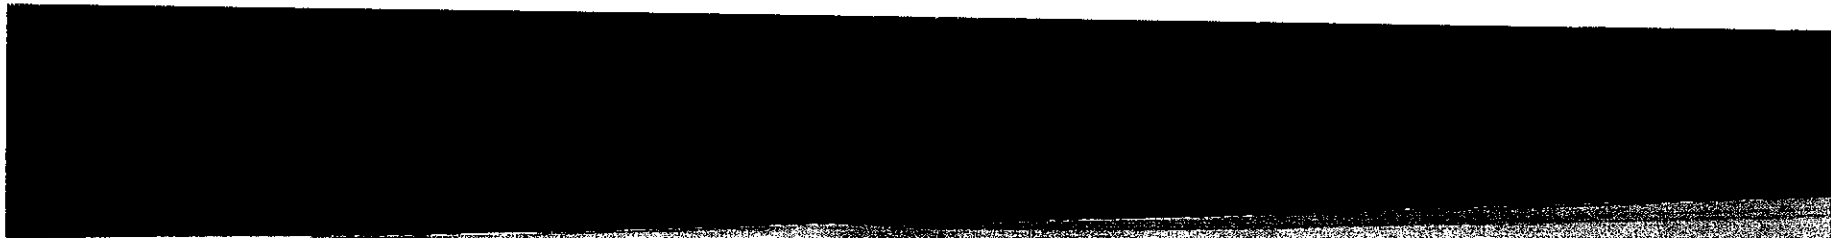

FOUNDATION PLAN

1

