

APPLICATION / AGREEMENT

For DISTURBANCE PERMIT within the City of New Bedford

Permit # 012-2021
Dig Safe # _____
Date Issued: November 19, 2021

This permit shall be posted at the work site, and shall remain until the work is completed. It is subject to inspection at all times.

TO THE MAYOR AND CITY COUNCIL: ✓ DISTURBANCE PERMIT

Permission is hereby requested to excavate the surface of: ✓ City Property

Location of work: Kenyon Street/Front Street

see attached sketch

Substantially as per plan annexed, for the purpose of: utility test pinning

Work will begin (weather permitting) on: 11/29/2021

Work will end (weather permitting) on: 2/29/2022

Applicant Name: Overland Engineering, LLC

Company Name: Overland Engineering, LLC

Contact Name: _____

Approved By: John Doyle Date: 12-7-21

Title: City Engineer

Roadway closures will require authorization from the Commissioner of Public Infrastructure.
Traffic management plans may be required.
For inspection, 24 hour notice is required and the Contractor / Applicant is required to
notify the D.P.I. @ 508-979-1550 Press 4 Repair. Permit Expires in 3 Months from work start date.

Excavator(s) Name: _____

Holisting Equipment License Number: _____

Name & Contact Number of Insurer: _____ Insureon (BIN Insurance Holdings LLC)

Grade: _____ Expiration Date: _____


Provide Sketch



NEW BEDFORD			
I-195 EB & WB, RAMPS C & F			
STATE	FED. AID PROJ. NO.	SHEET NO.	TOTAL SHEETS
MA		2	3
PROJECT FILE NO.		606527	

UTILITY ALTERATION AND DRAINAGE PLANS
FIG-2

606527_U776-8(UT-DRAIN) FOR SUE UPDATED DWG Plotted on 28-JUL-2021 11:48 PM

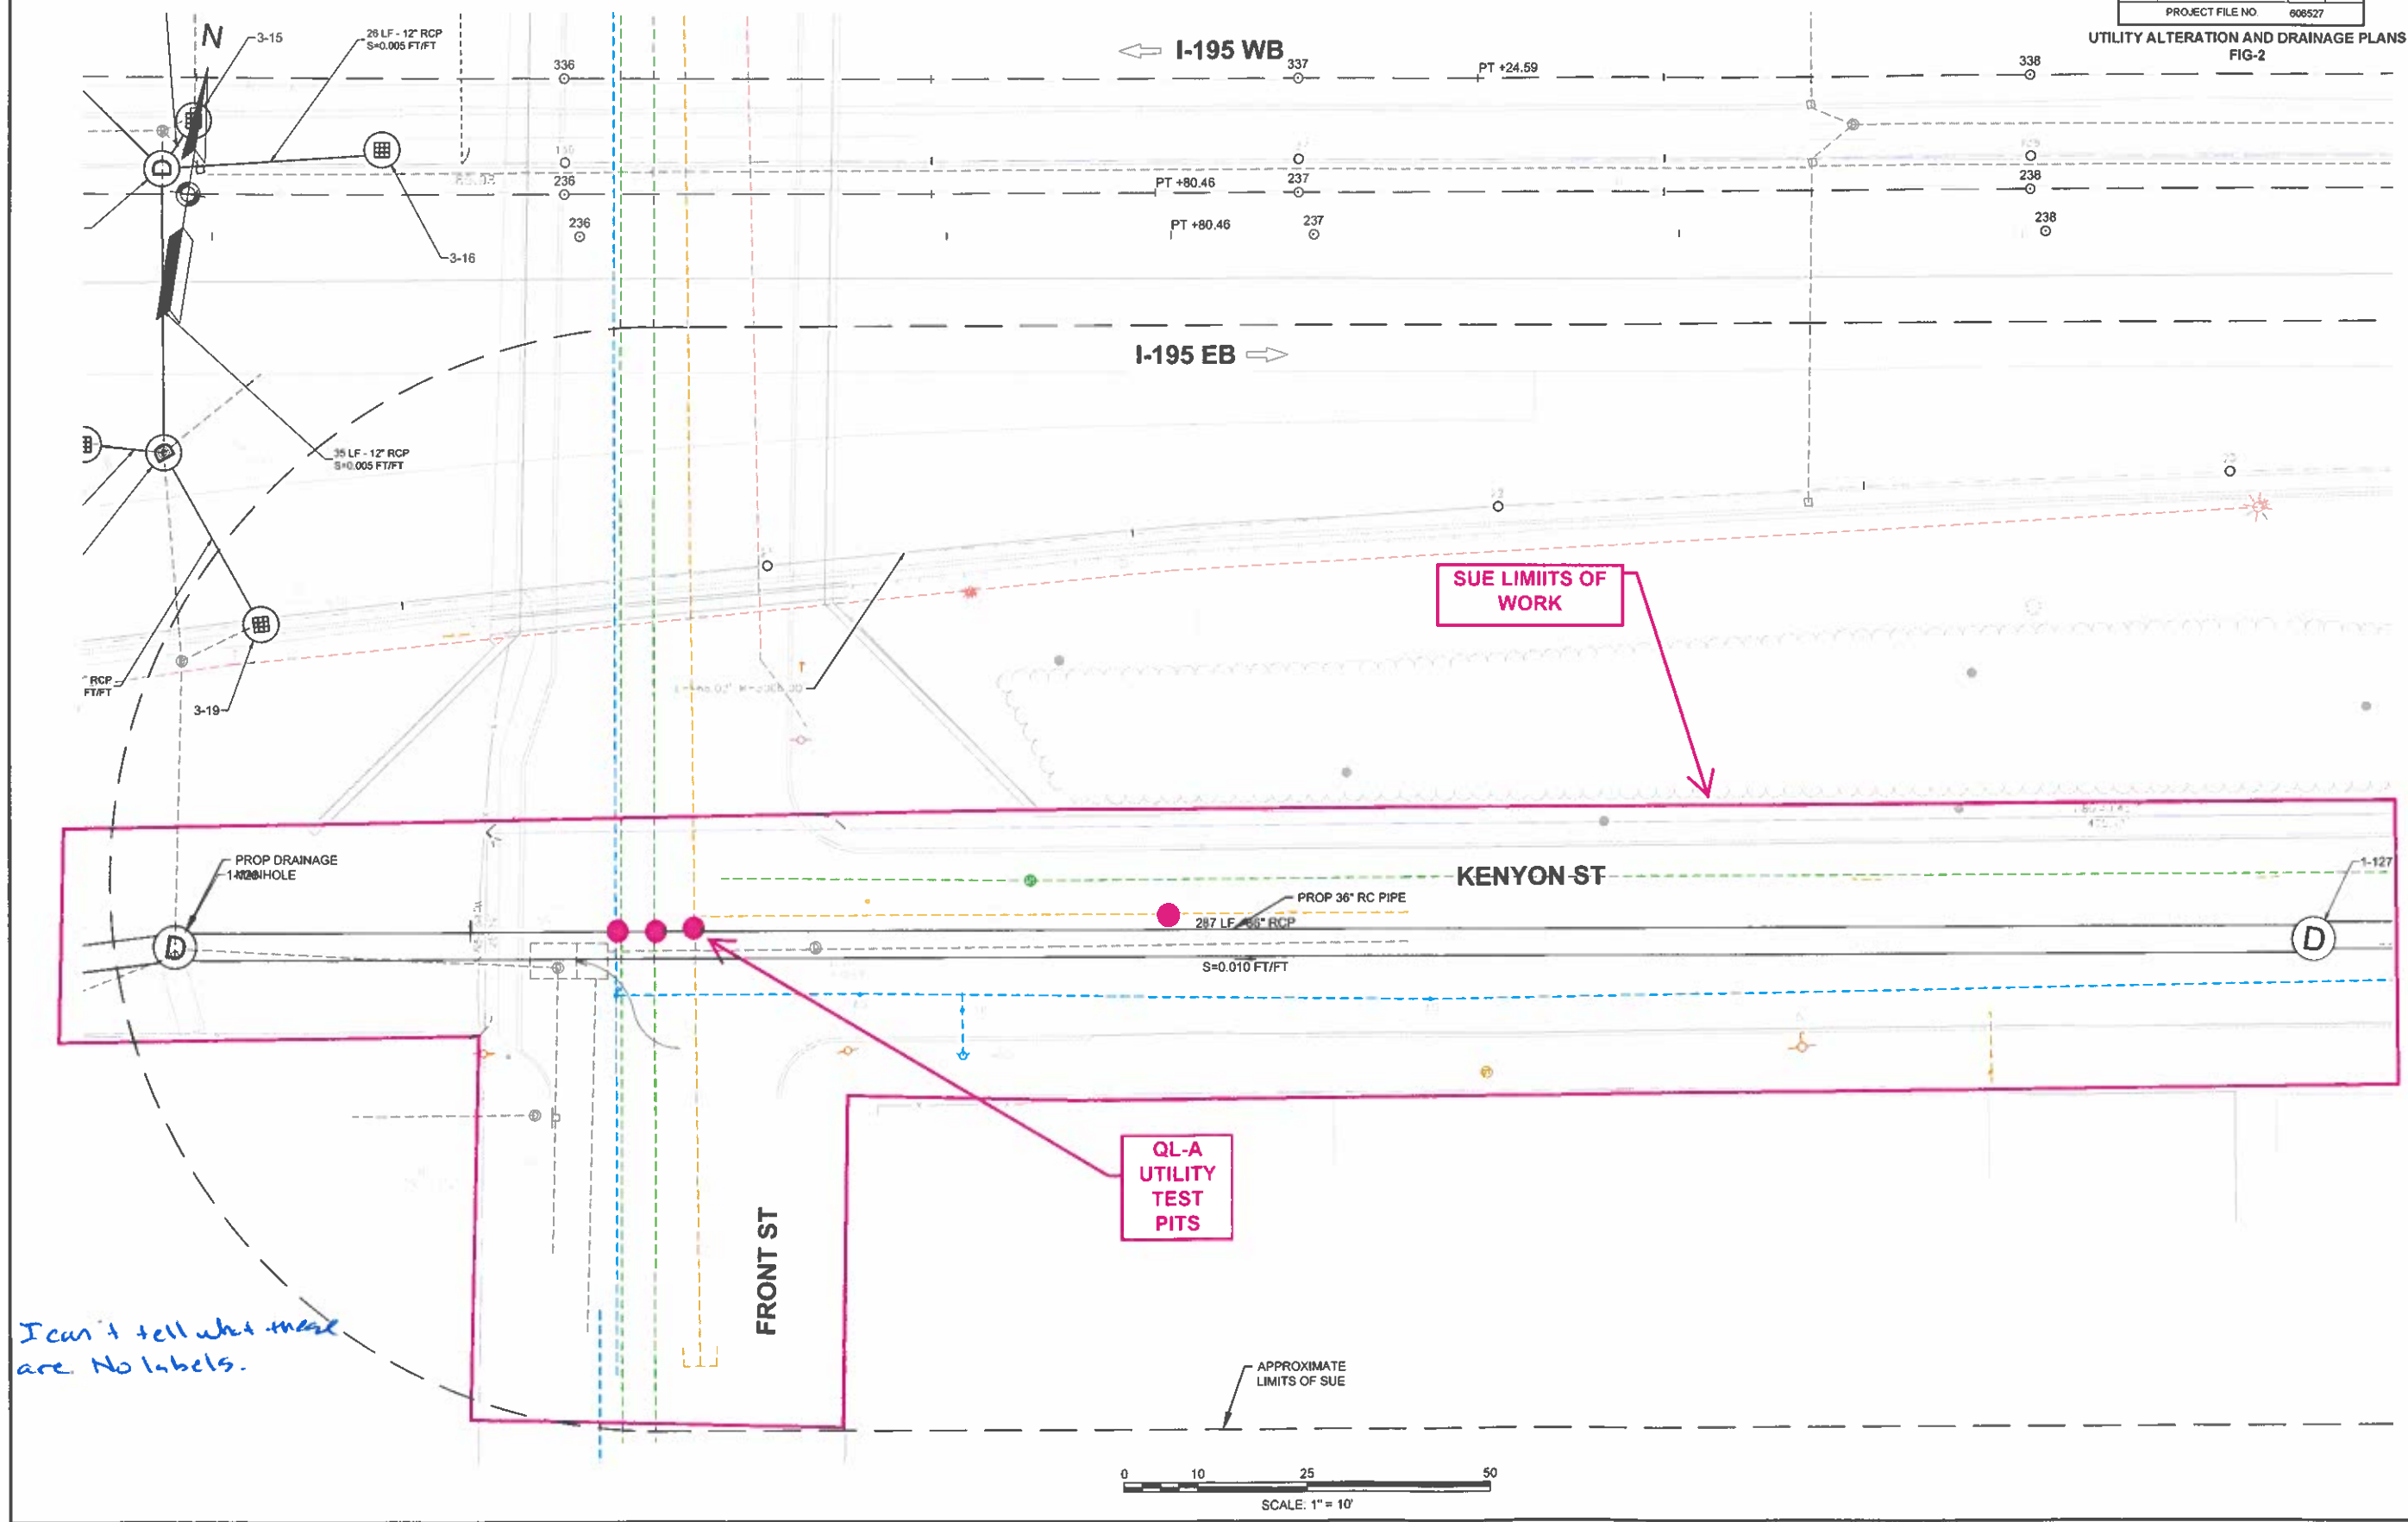

I can't tell what these are. No labels.