

Trench Permit

Permit # 14-2021
Dig Safe # 2021-120-9740
Date Issued: _____

APPLICATION / AGREEMENT

For TRENCH PERMIT within the City of New Bedford

This permit shall be posted at the work site, and shall remain until the work is completed. It is subject to inspection at all times.

TO THE MAYOR AND CITY COUNCIL: X TRENCH PERMIT

Permission is hereby requested to excavate the surface of: X Private Property

Location of work: Plot 56 Lot 200 (WS of Jenney St between Mill Street and North Street)

Substantially as per plan annexed, for the purpose of: Test pits – to be backfilled on the same day

Work will begin (weather permitting) on: 04/08/2021

Work will end (weather permitting) on: 04/15/2021 (approximately – schedule dependent)

Applicant Name: Kirk Franklin – Frank Corp Environmental Services, Inc. Excavator(s) Name: Kirk Franklin

Company Name: Frank Corp Environmental Services, Inc. Hoisting Equipment License Number: HE-076597

Grade: HE-2A Expiration Date: 09/06/2022

Contact Name: Kirk Franklin Name & Contact Number of Insurer: Smithwick & Mariners 508-993-7411


Approved By: Dorinda Snada Date: 4/6/2021
Title: Admin Manager


Roadway closures will require authorization from the Commissioner of Public Infrastructure. Traffic management plans may be required.

For inspection, 24 hour notice is required and the Contractor / Applicant is required to notify the D.P.I. @ 508-979-1550 Press 4 Repair. Permit Expires in 3 Months from work start date.

Provide Sketch

10 Test pits throughout the undeveloped parcel.
See attached.

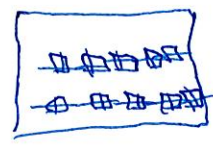


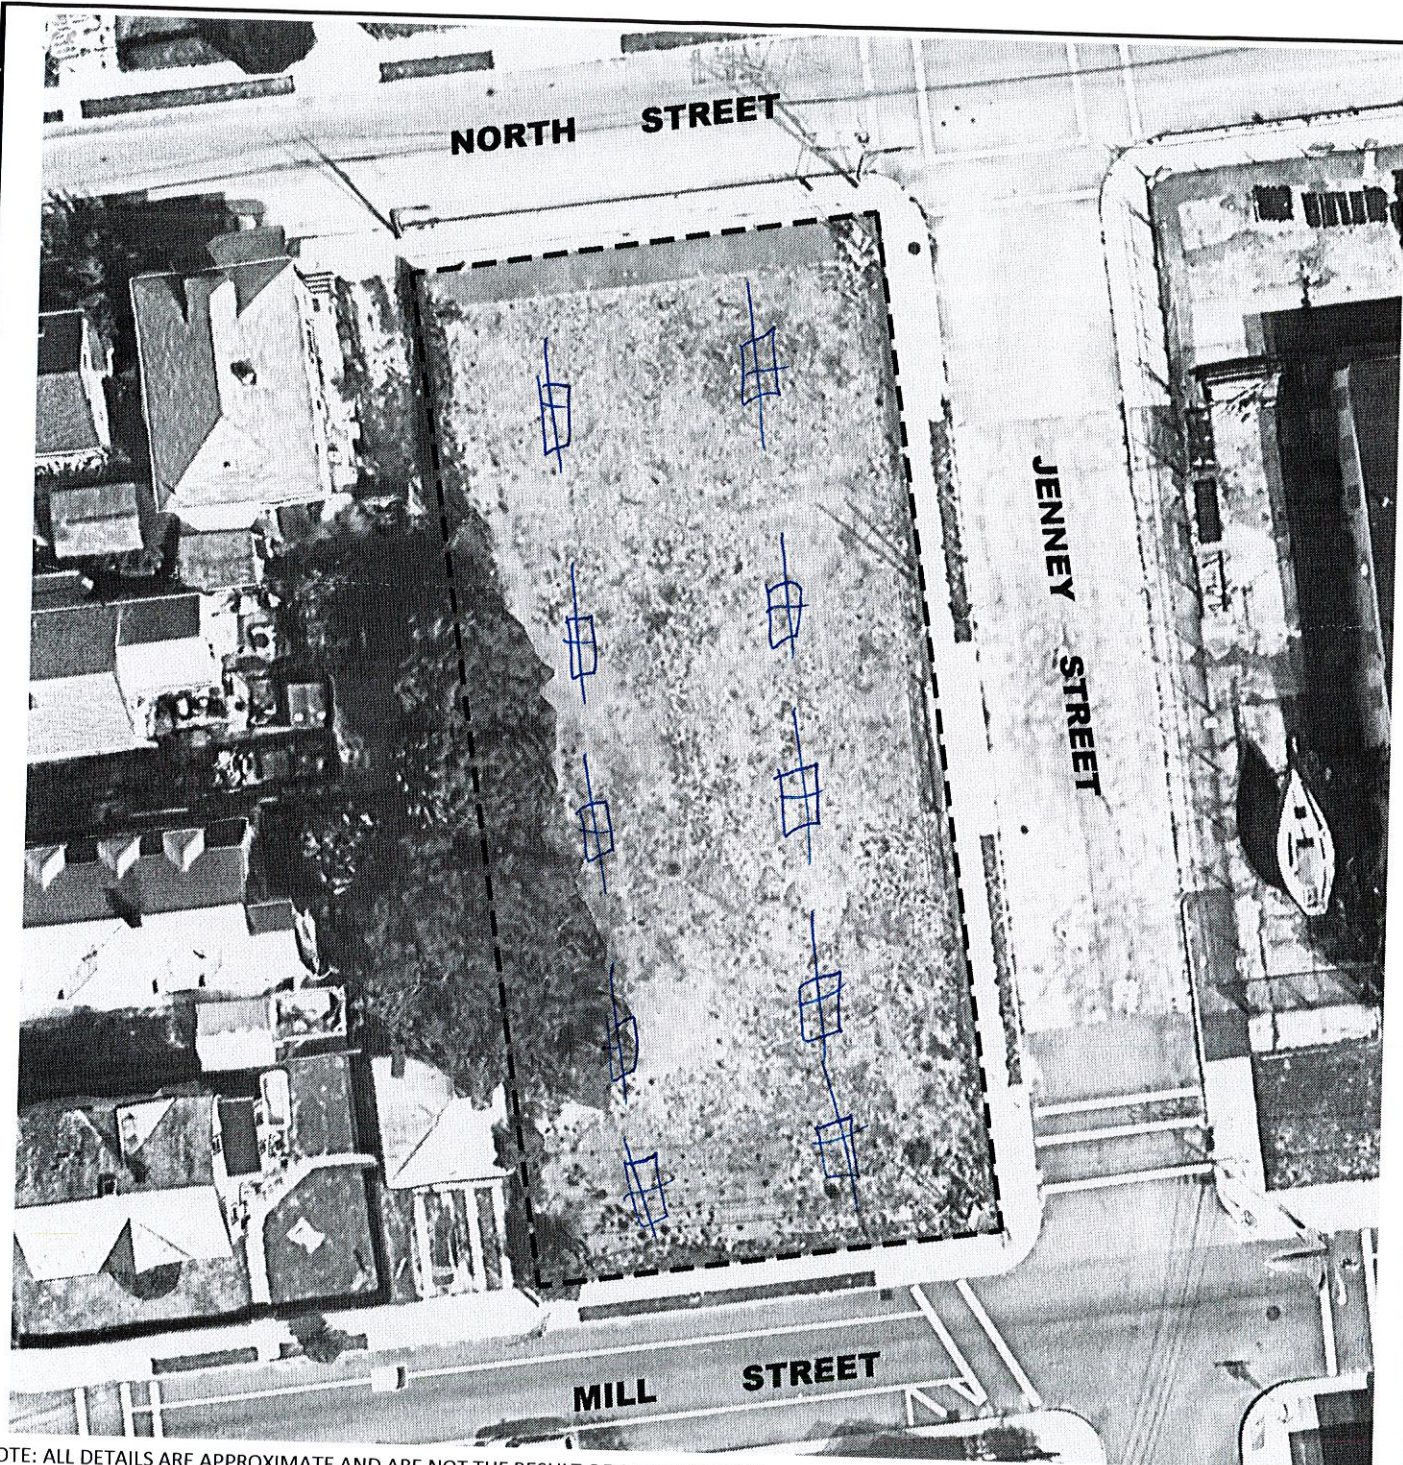

NOTE: ALL DETAILS ARE APPROXIMATE AND ARE NOT THE RESULT OF A FIELD SURVEY.

LEGEND

--- SUBJECT PROPERTY LIMITS (APPROX.)

 

SCALE APPROX. 1" = 40'

River Hawk
ENVIRONMENTAL
CIVIL & ENVIRONMENTAL ENGINEERING

2183 OCEAN ST.
MARSHFIELD, MA 02050

TEL: 508-523-1007
www.RiverHawkLLC.com

DRAWING TITLE

FIGURE 2 - SITE PLAN

PROJECT

MAP 56, LOT 200
NEW BEDFORD, MA

CLIENT

CRUZ COMPANIES
ROXBURY, MA

APPROX. SCALE:
AS SHOWN

DATE:
FEB. 17, 2021

DRAWN BY: PJK

CHECKED BY: WPK

