

APPLICATION No.: #32569

TAP CLEARED

LOCATION: ⁶⁸ S.W. cor Silva St. x Blackmer St.

OWNER: Michael Wright

Lot #43

31-313

MEASURES: 2"

Copper

10/8/99

E x E line Front St. 425.0 ft.

N x S line Blackmer St. extn. 2.0 ft.

E x E line building 24.5 ft.

N x N line building 27.6 ft.

Main to curb stop 12.8 ft.

DATE

BEF.


AFT.

REMARKS

METER HISTORY

CHARGE OUTS

[illegible]

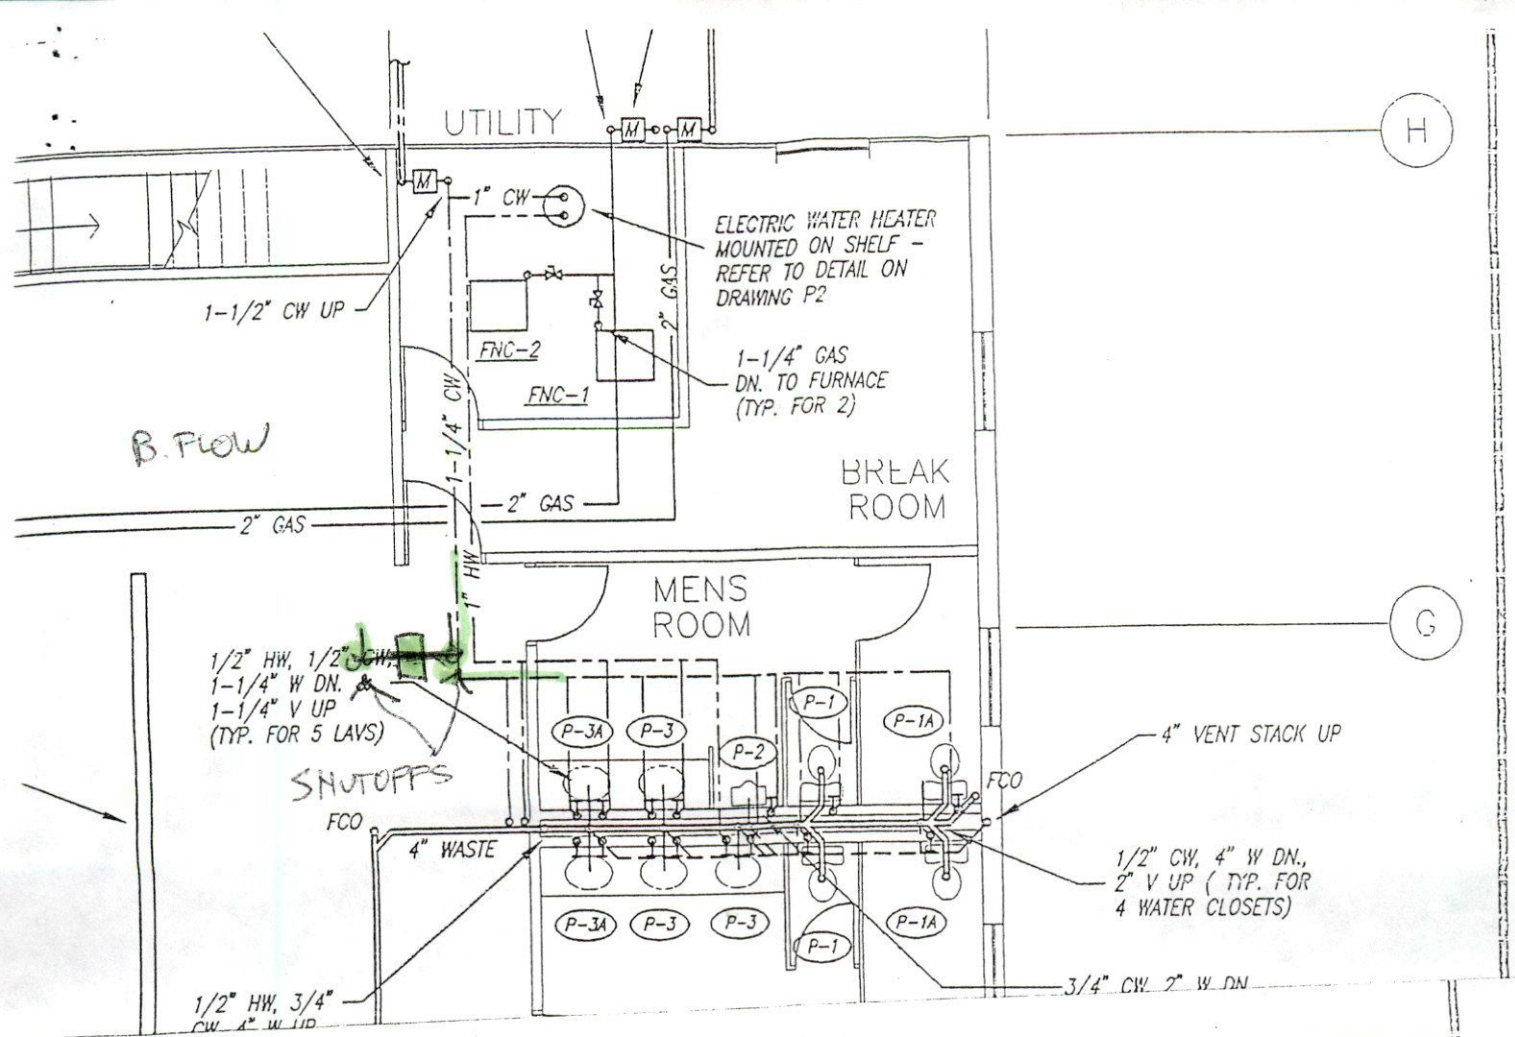


MARKS SEAFOOD

FIRST FLOOR PLAN PLUMBING

Date: 4/27/01

Project Number: 01006


PAUL B. ALDINGER AND ASSOCIATES, INC.
Geotechnical/Structural Engineering and Geohydrology
101 Commercial Way
East Providence, RI 02914

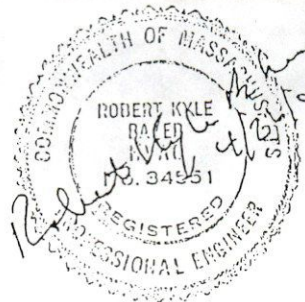


DRAWING NO.

P 1

OF

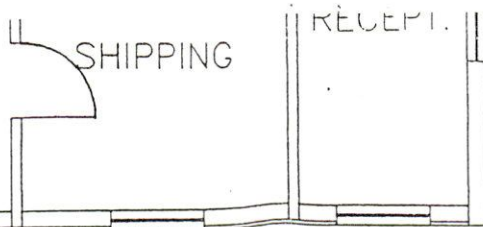

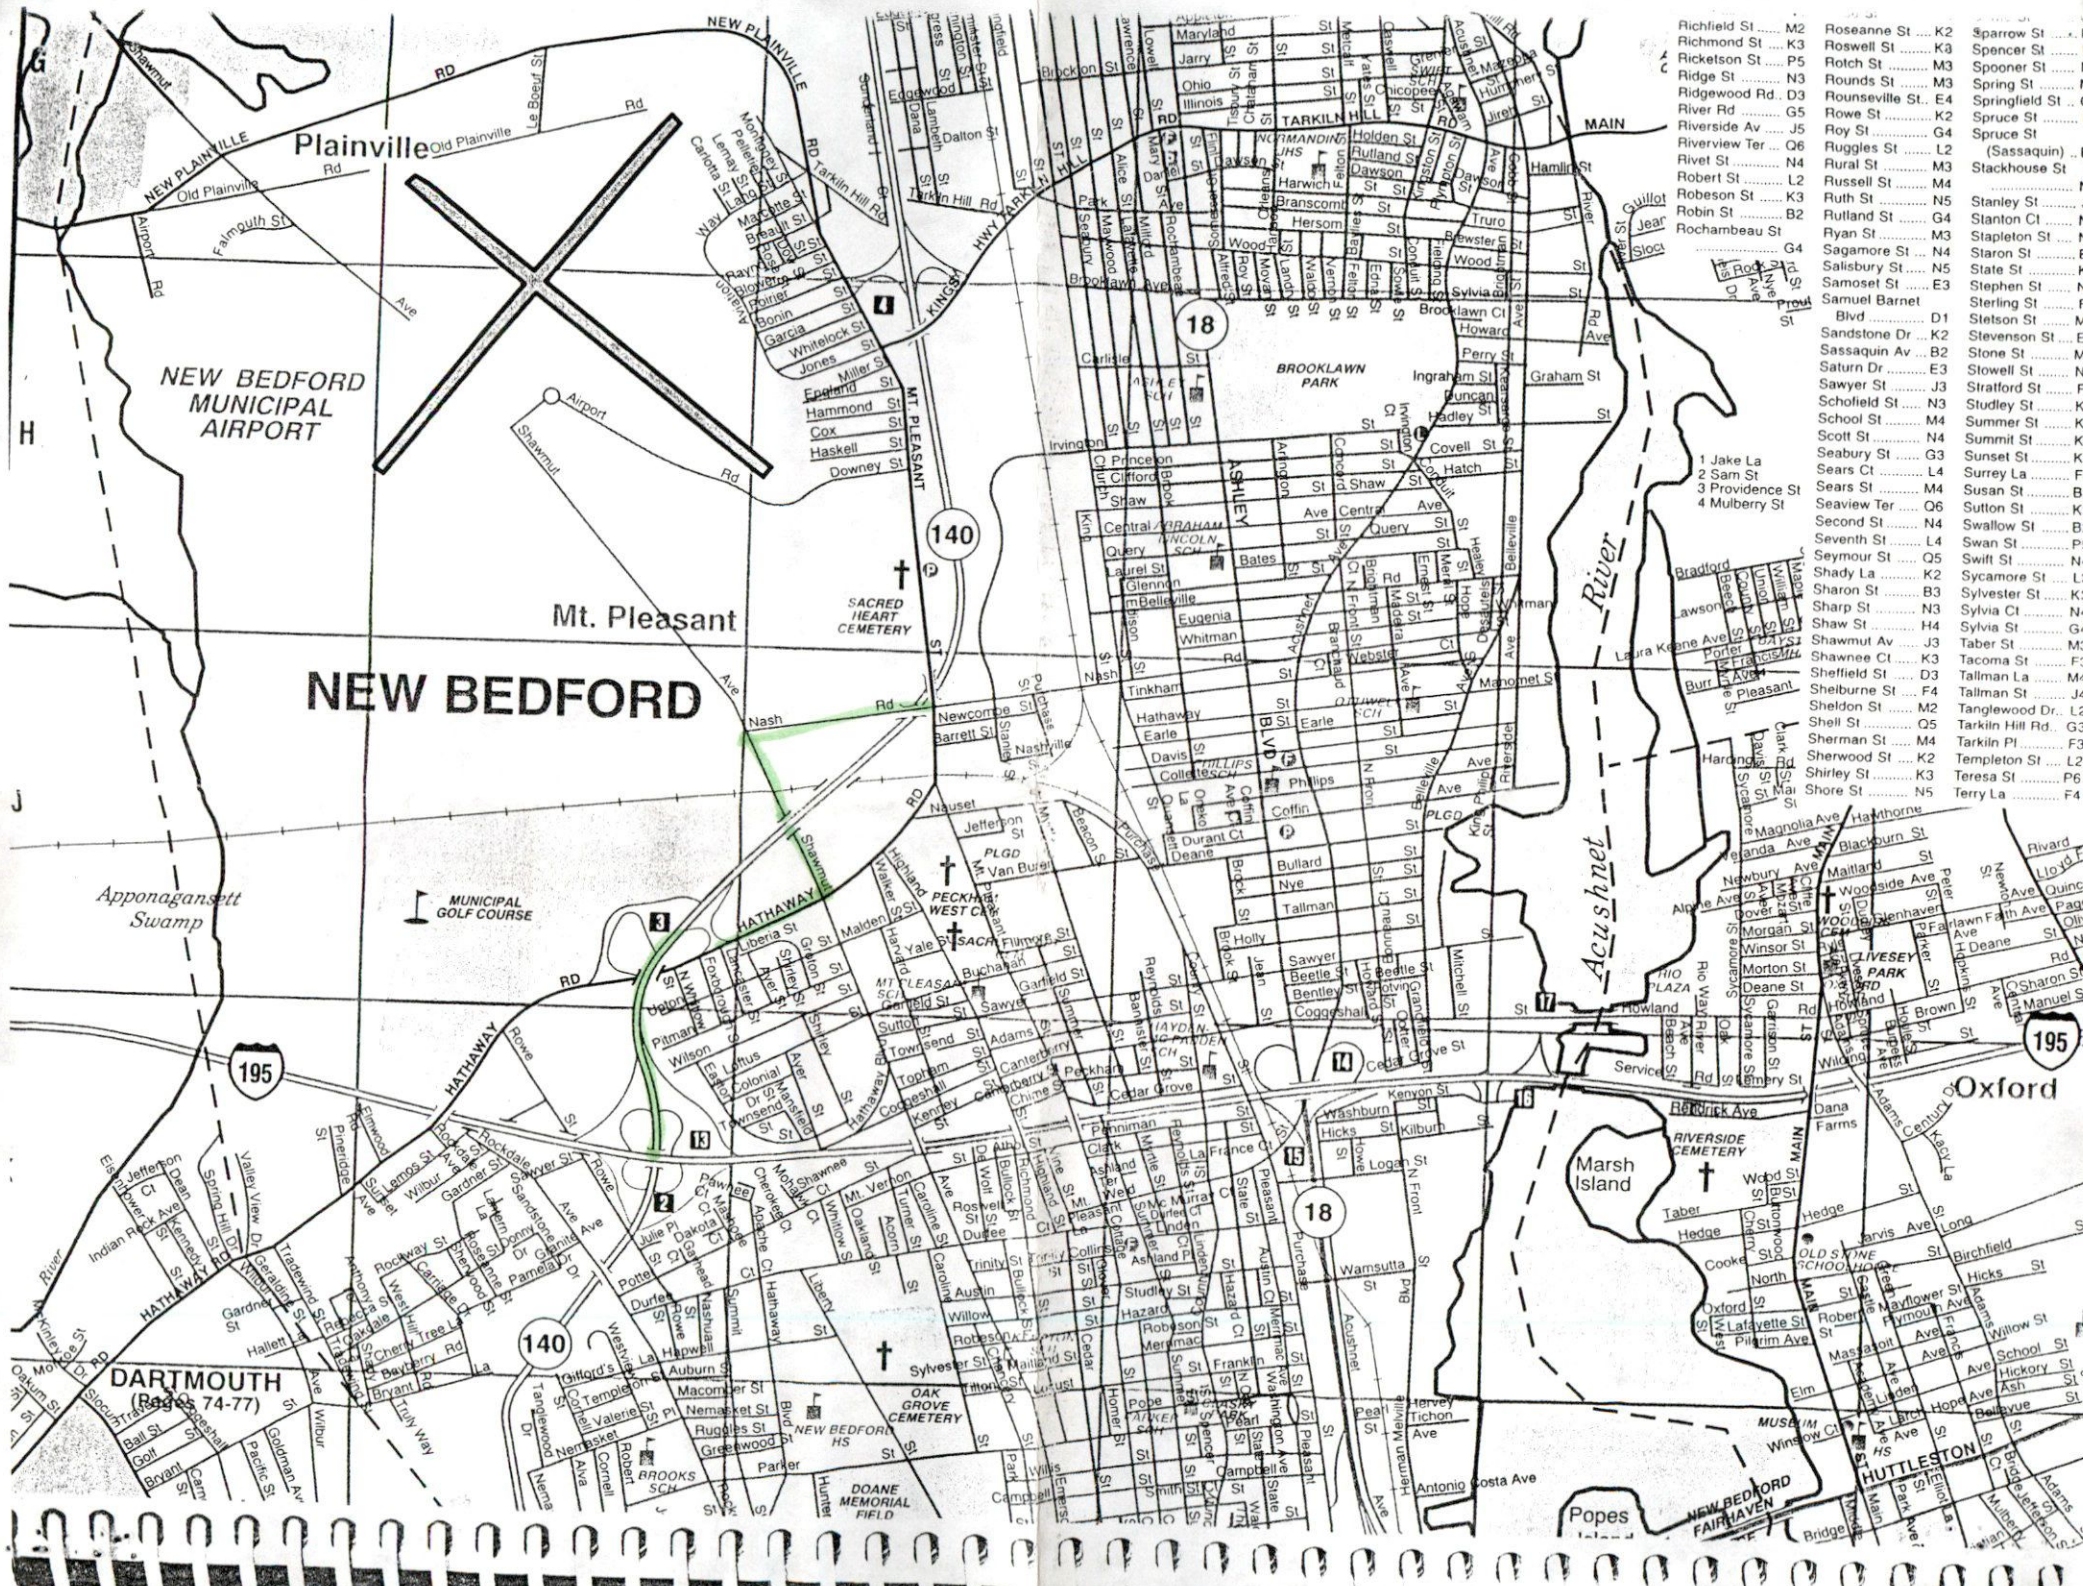

Richfield St	M2	Roseanne St	K2	Sparrow St	B2
Richmond St	K3	Roswell St	K3	Spencer St	L4
Ricketson St	N5	Rotch St	M3	Spooner St	N4
Ridge St	N3	Rounds St	M3	Spring St	M3
Ridgewood Rd.	D3	Rounseville St.	E4	Springfield St	G4
River Rd	G5	Rowe St	K2	Spruce St	L4
Riverside Av.	J5	Roy St	G4	Stackhouse St	B3
Riverview Ter	N6	Ruggles St	L2	Stanley St	N3
Rivet St	Q4	Ruth St	N5	Stanton Ct	N4
Robert St	L2	Rutland St	G4	Stapleton St	N5
Robeson St	K3	Sagamore St	N4	Starron St	E3
Robin St	B2	Salsbury St	N5	State St	K1
Rochambeau St	G4	Samoset St	E3	Stephen St	N3
		Samuel Barnet Blvd	D1	Sterling St	F4
		Sandstone Dr	K2	Stetson St	M4
		Sassaquin Av	B2	Stevenson St	E3
		Saturn Dr	E3	Stone St	M3
		Sawyer St	J3	Stowell St	N3
		Schoolfield St	N3	Stratford St	F4
		School St	M4	Studley St	K4
		Scott St	N4	Summer St	K4
		Seabury St	G3	Summit St	K3
		Sears Ct	L4	Sunset St	K2
		Sears St	M4	Surrey La	F4
		Seaview Ter	O6	Sutton St	B2
		Second St	N4	Swallow St	B5
		Seventh St	L4	Swan St	P2
		Seymour St	O5	Swift St	N4
		Shady La	K2	Sycamore St	L3
		Sharon St	B3	Sylvester St	K3
		Sharp St	N3	Sylvia Ct	N4
		Shaw St	H4	Sylvia St	G4
		Shawmut Av	J3	Taber St	M3
		Shawnee Ct	K3	Tacoma St	F3
		Sheffield St	D3	Tallman La	M4
		Shelburne St	F4	Tallman St	J4
		Shell St	O5	Tanglewood Dr.	L2
		Sherman St	M4	Tarkin Hill Rd.	G3
		Sherwood St	K2	Tarkin Pl	F3
		Shirley St	K3	Templeton St	L2
		Shore St	N5	Teresa St	P6
				Terry La	F4