



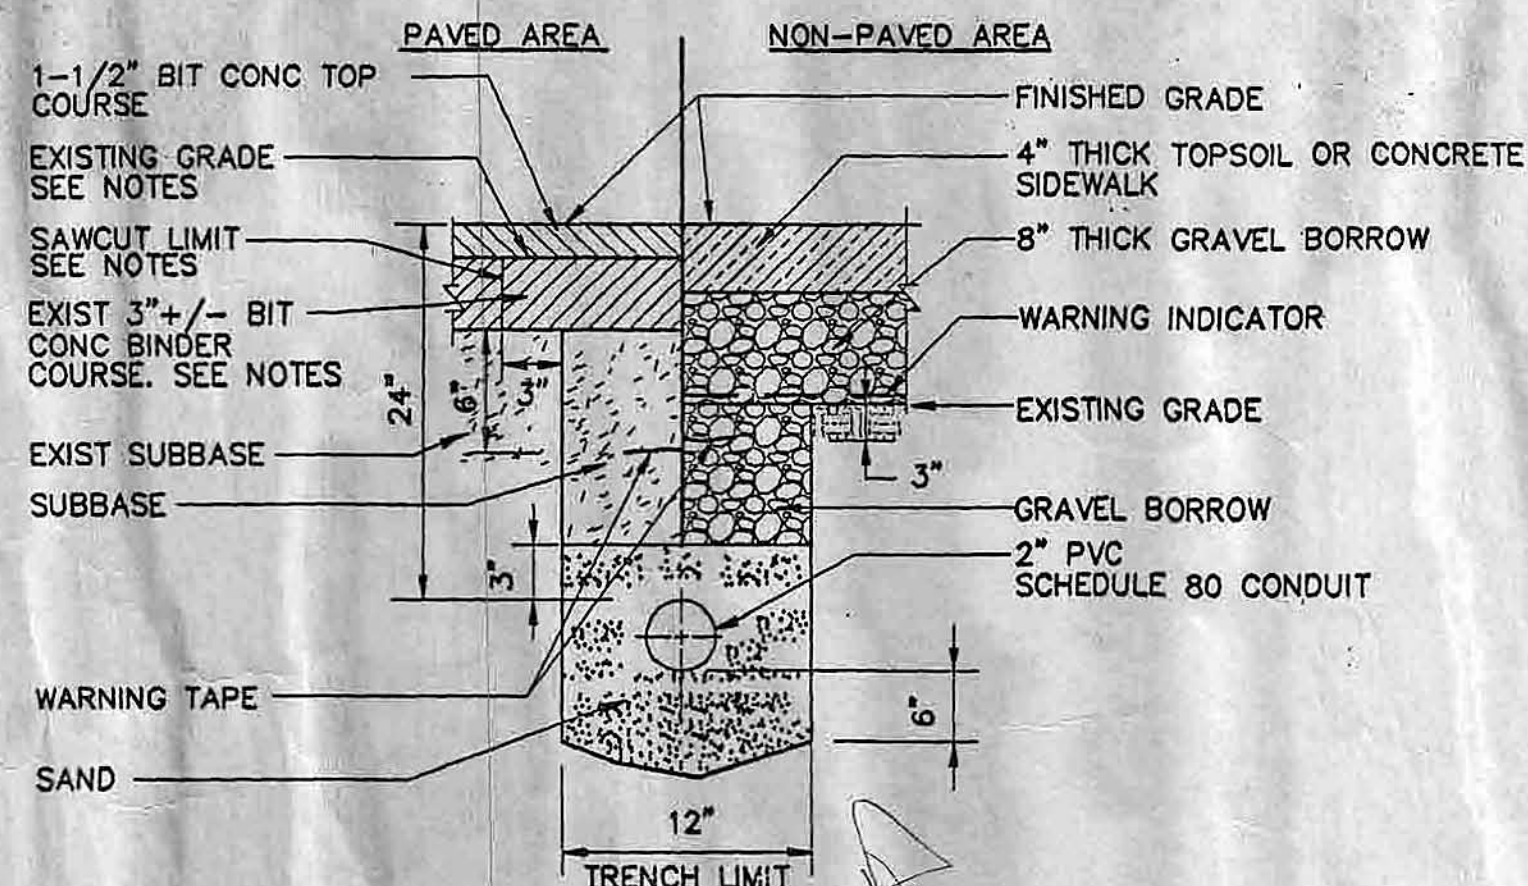

- NOTES**
1. AT AREAS OF THE PARKING LOT THAT DO NOT HAVE THE BIT CONC BINDER COURSE ALREADY INSTALLED THE EXISTING GRADE IS AT THE TOP OF THE EXISTING SUBBASE AND NO SAWCUTTING OR BIT CONC REMOVAL IS REQUIRED.

TRENCH SECTION
SCALE: N.T.S.


1
E-2
E-3

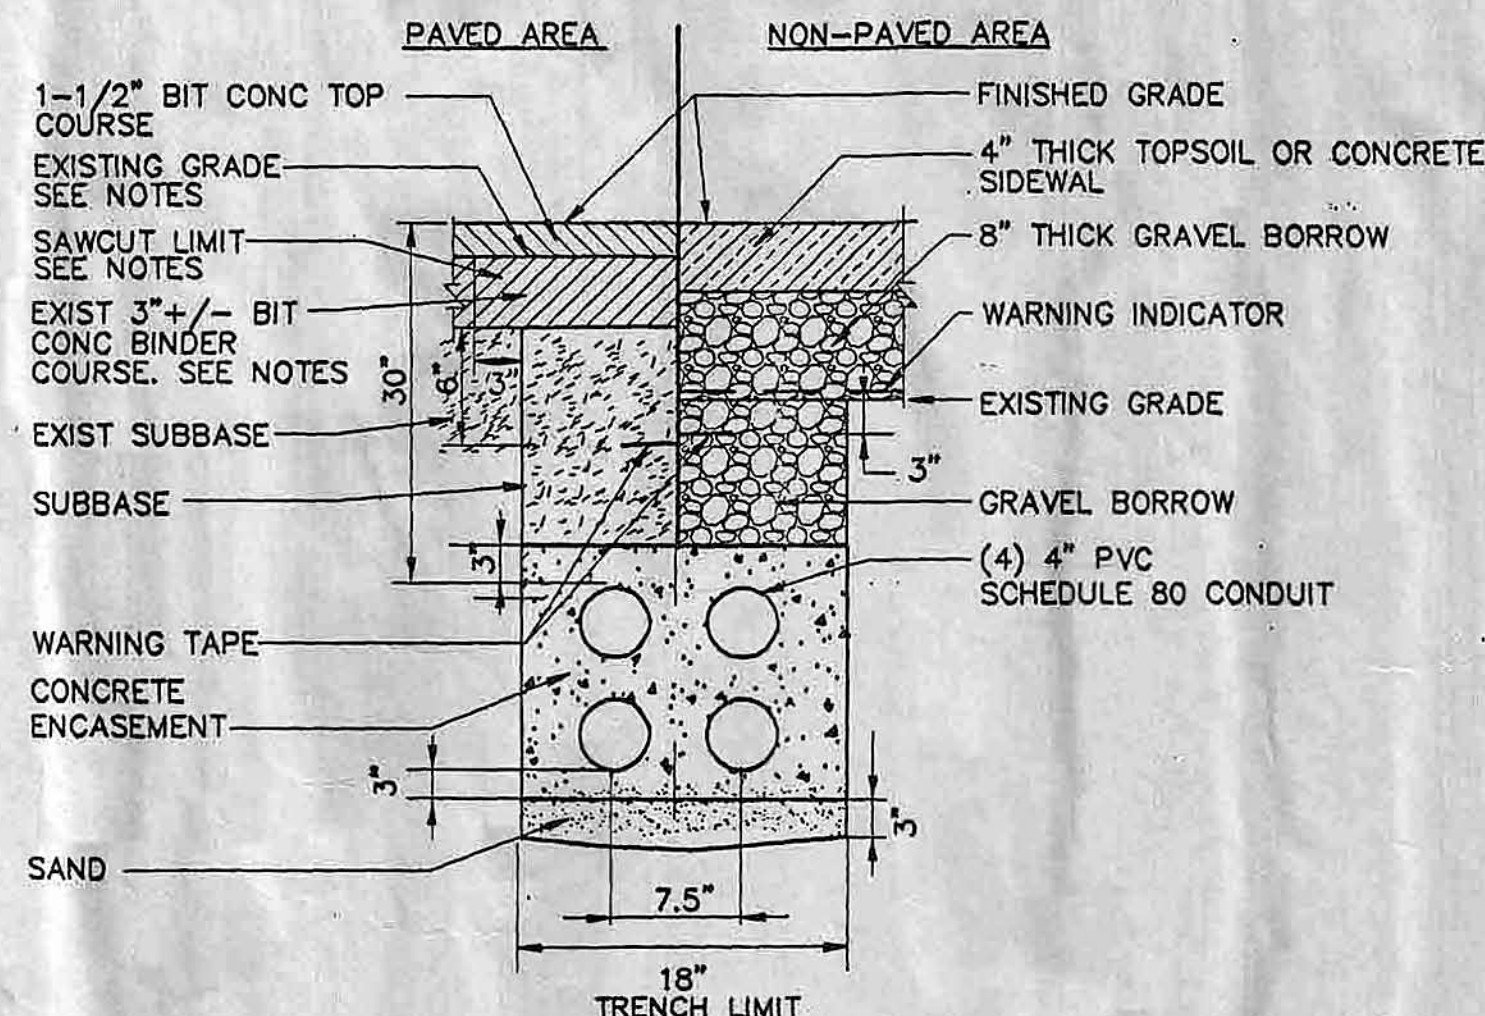

- NOTES**
1. AT AREAS OF THE PARKING LOT THAT DO NOT HAVE THE BIT CONC BINDER COURSE ALREADY INSTALLED THE EXISTING GRADE IS AT THE TOP OF THE EXISTING SUBBASE AND NO SAWCUTTING OR BIT CONC REMOVAL IS REQUIRED.
 2. COORDINATE DUCTBANKS REQUIREMENTS (I.E. WARNING TAPE, SPACERS, PULL STRINGS, EXACT DIMENSIONS, ETC.) WITH UTILITY CO.

TRENCH SECTION
SCALE: N.T.S.


3
E-3

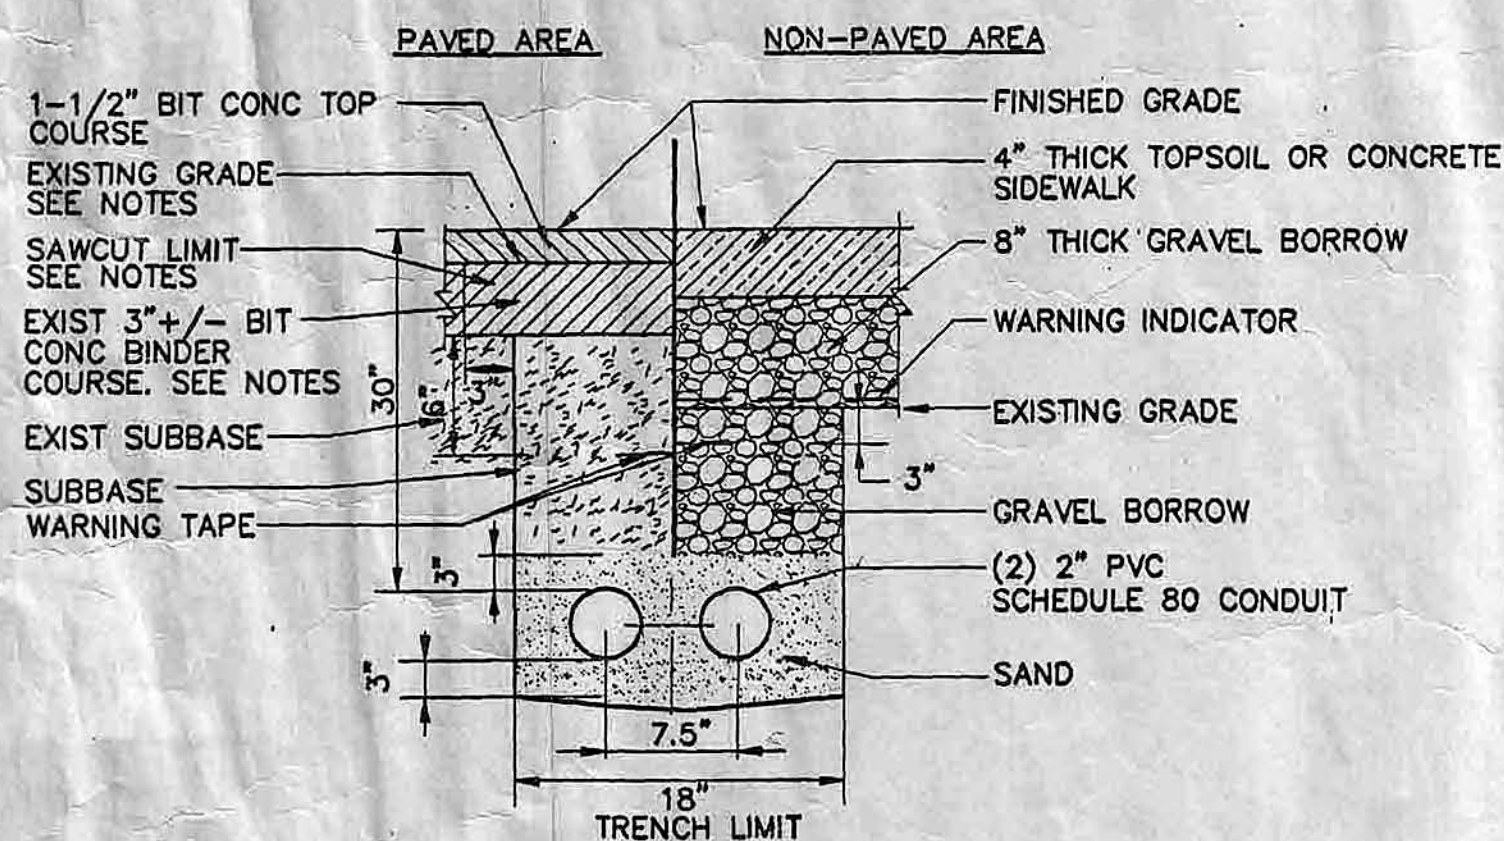

- NOTES**
1. AT AREAS OF THE PARKING LOT THAT DO NOT HAVE THE BIT CONC BINDER COURSE ALREADY INSTALLED THE EXISTING GRADE IS AT THE TOP OF THE EXISTING SUBBASE AND NO SAWCUTTING OR BIT CONC REMOVAL IS REQUIRED.
 2. COORDINATE DUCTBANKS REQUIREMENTS (I.E. WARNING TAPE, SPACERS, PULL STRINGS, EXACT DIMENSIONS, ETC.) WITH UTILITY CO.

TRENCH SECTION
SCALE: N.T.S.



2
E-2
E-3

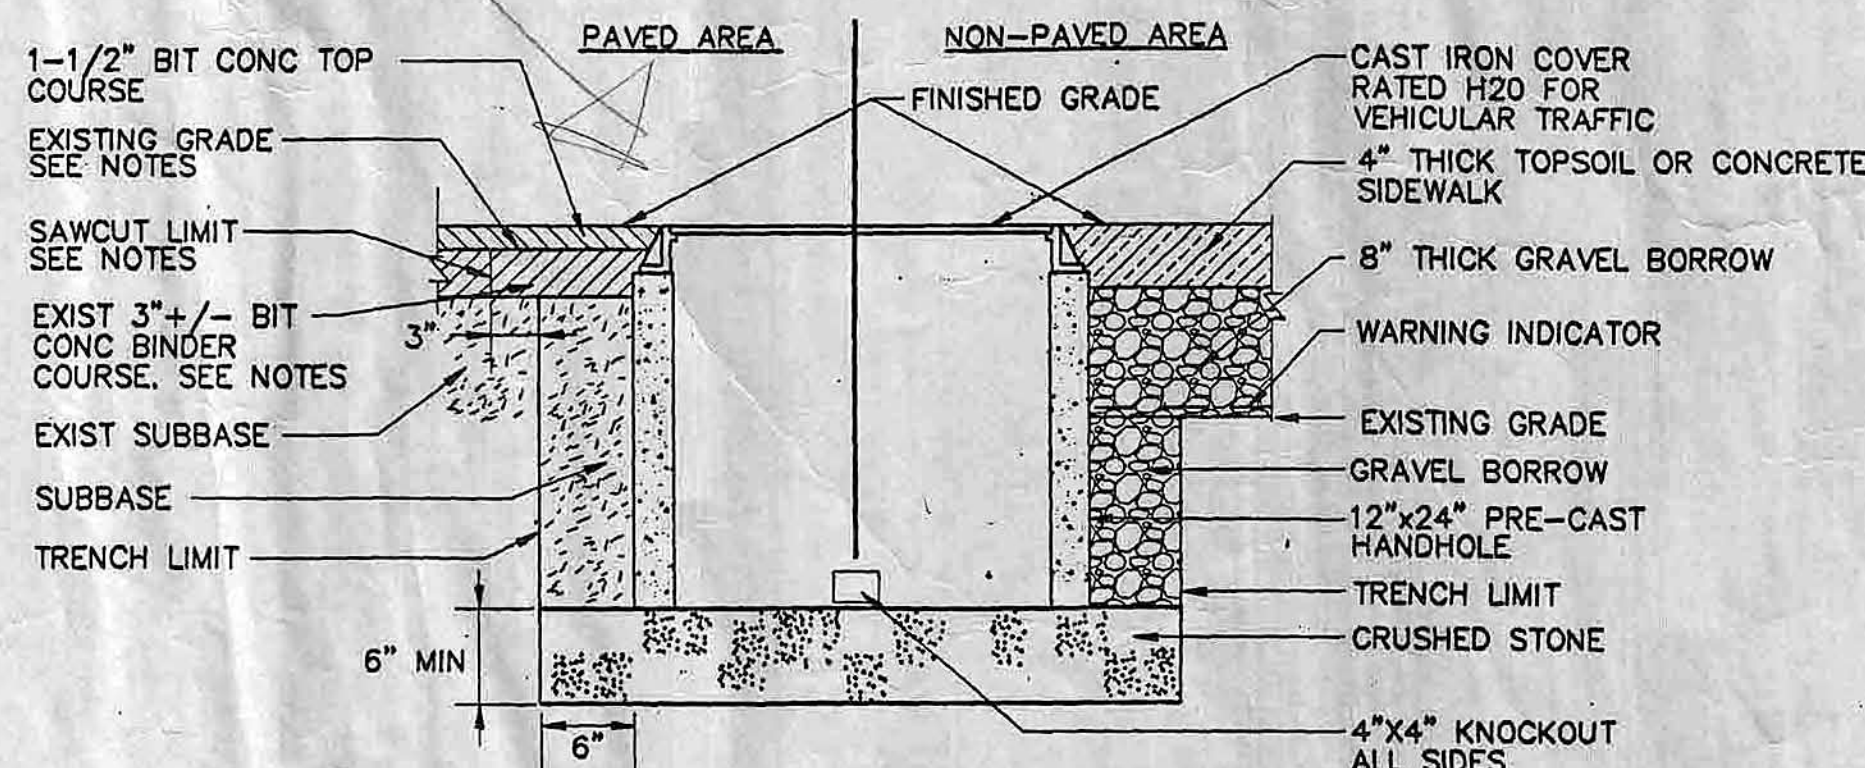

- NOTES**
1. AT AREAS OF THE PARKING LOT THAT DO NOT HAVE THE BIT CONC BINDER COURSE ALREADY INSTALLED THE EXISTING GRADE IS AT THE TOP OF THE EXISTING SUBBASE AND NO SAWCUTTING OR BIT CONC REMOVAL IS REQUIRED.
 2. DEPTH OF HANDHOLE SHALL BE 24" IN ALL AREAS.

HANDHOLE DETAIL
SCALE: N.T.S.

D
E-2

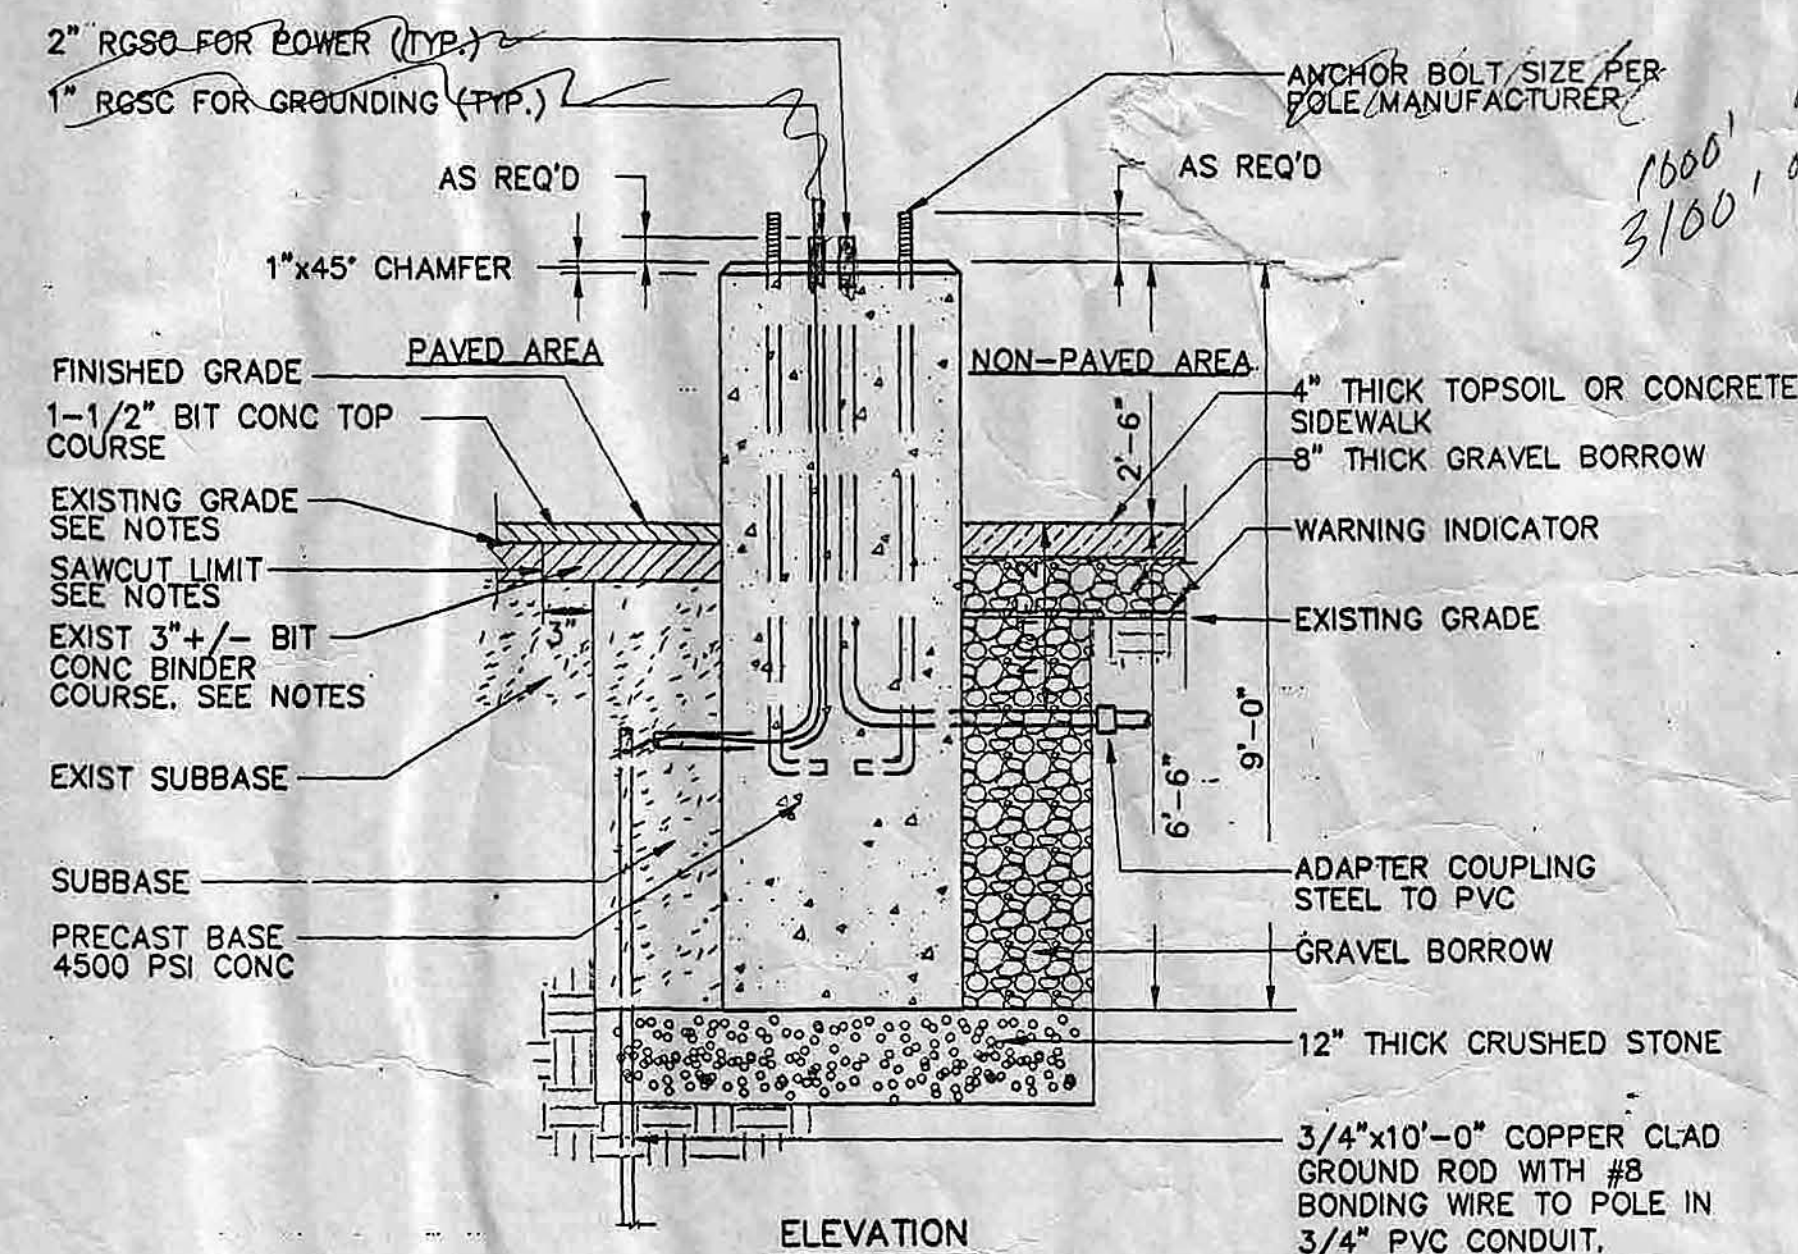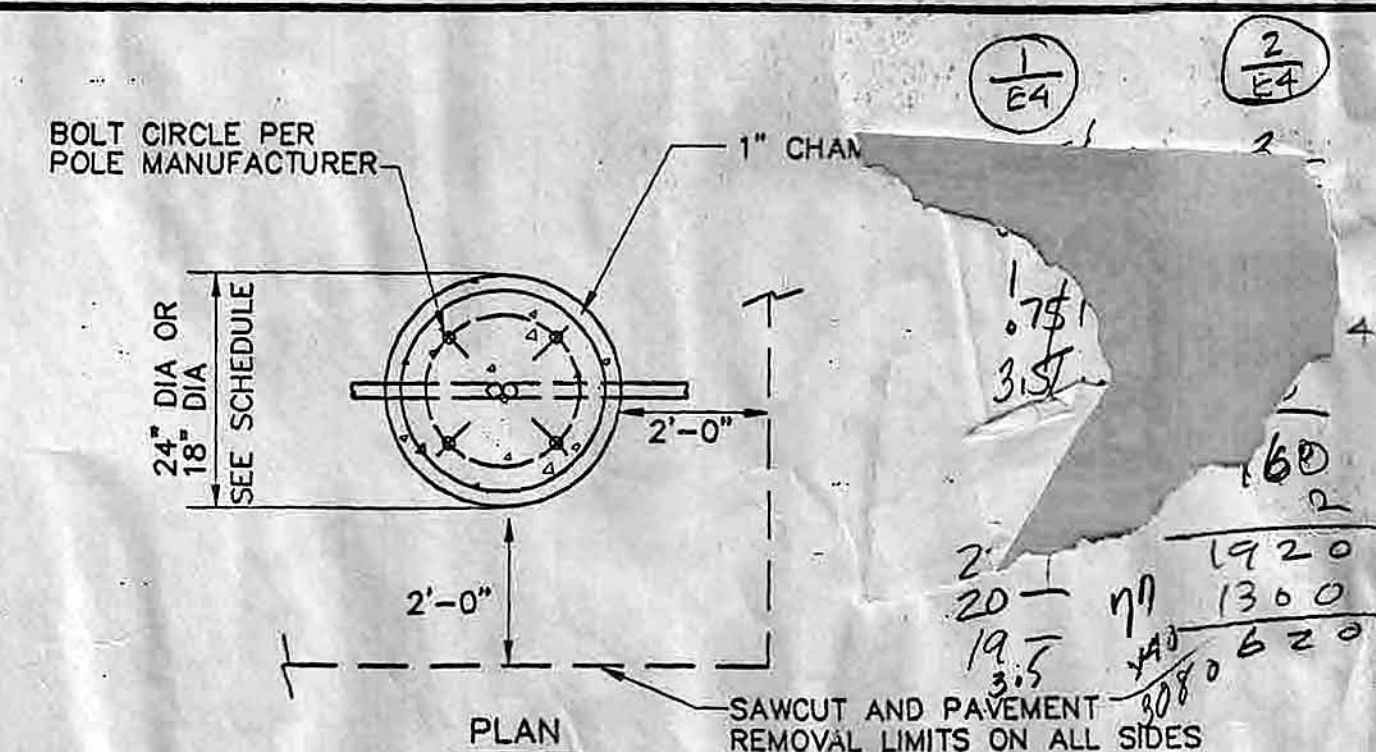

- NOTES**
1. AT AREAS OF THE PARKING LOT THAT DO NOT HAVE THE BIT CONC BINDER COURSE ALREADY INSTALLED THE EXISTING GRADE IS AT THE TOP OF THE EXISTING SUBBASE AND NO SAWCUTTING OR BIT CONC REMOVAL IS REQUIRED.
 2. REFER TO TRENCH SECTION FOR CONDUIT DEPTH.

PRECAST POLE BASE DETAIL
SCALE: N.T.S.

E
E-2

CITY OF NEW BEDFORD, MASSACHUSETTS			
RAIL YARD CSO RELOCATION PROJECT, BID NO 946			
CHANGE ORDER NO 2 - WHALES TOOTH PARKING LOT			
ELECTRICAL DETAILS - 2			
STV Incorporated 321 Summer Street Boston, Ma. 02210		PROJECT MANAGER	
SCALE: AS NOTED	DRAWN BY: WD	CHECK BY: MC	PLAN NO. SHEET E-4
DATE: 10-03-03	WD	MC	PK