


**SITE CIVIL ENGINEER**  
T.C. TUCKER  
TUCKER ENGINEERING, INC.  
100 N. BEDFORD ST.  
NEW BEDFORD, MASS. 01905




- NOTES (NEW PLAINVILLE ROAD):**
1. PROPERTY LINE INFORMATION FROM PLAINVILLE, PLAINVILLE, MASS. FOR JAMES A. CASEY BY PLANNING & ENGINEERING CO. DATED DECEMBER 15, 1994.
  2. TOPOGRAPHIC INFORMATION BASED ON ANCON, THE GROUND FIELD SURVEY BY TUCKER ENGINEERING CO. (INC.) ON NOVEMBER 22, 1994.
  3. ELEVATIONS SHOWN ARE BASED ON MEAN SEA LEVEL, DATUM, 1988, AND ARE NOT TO BE USED FOR CONSTRUCTION PURPOSES UNLESS THEY ARE SPECIFICALLY NOTED OTHERWISE. THIS INFORMATION IS NOT WARRANTED TO BE CORRECT NOR IS IT GUARANTEED THAT ALL UTILITIES ARE SHOWN.
  4. FINISH FLOOR ELEVATIONS DETERMINED BY J.W. FRENCH ASSOC., INC.
  5. GAS SERVICE TO BUILDING MEASUREMENT BY COMMONWEALTH GAS CO.


**PAVED WATERWAY**  
NOT TO SCALE

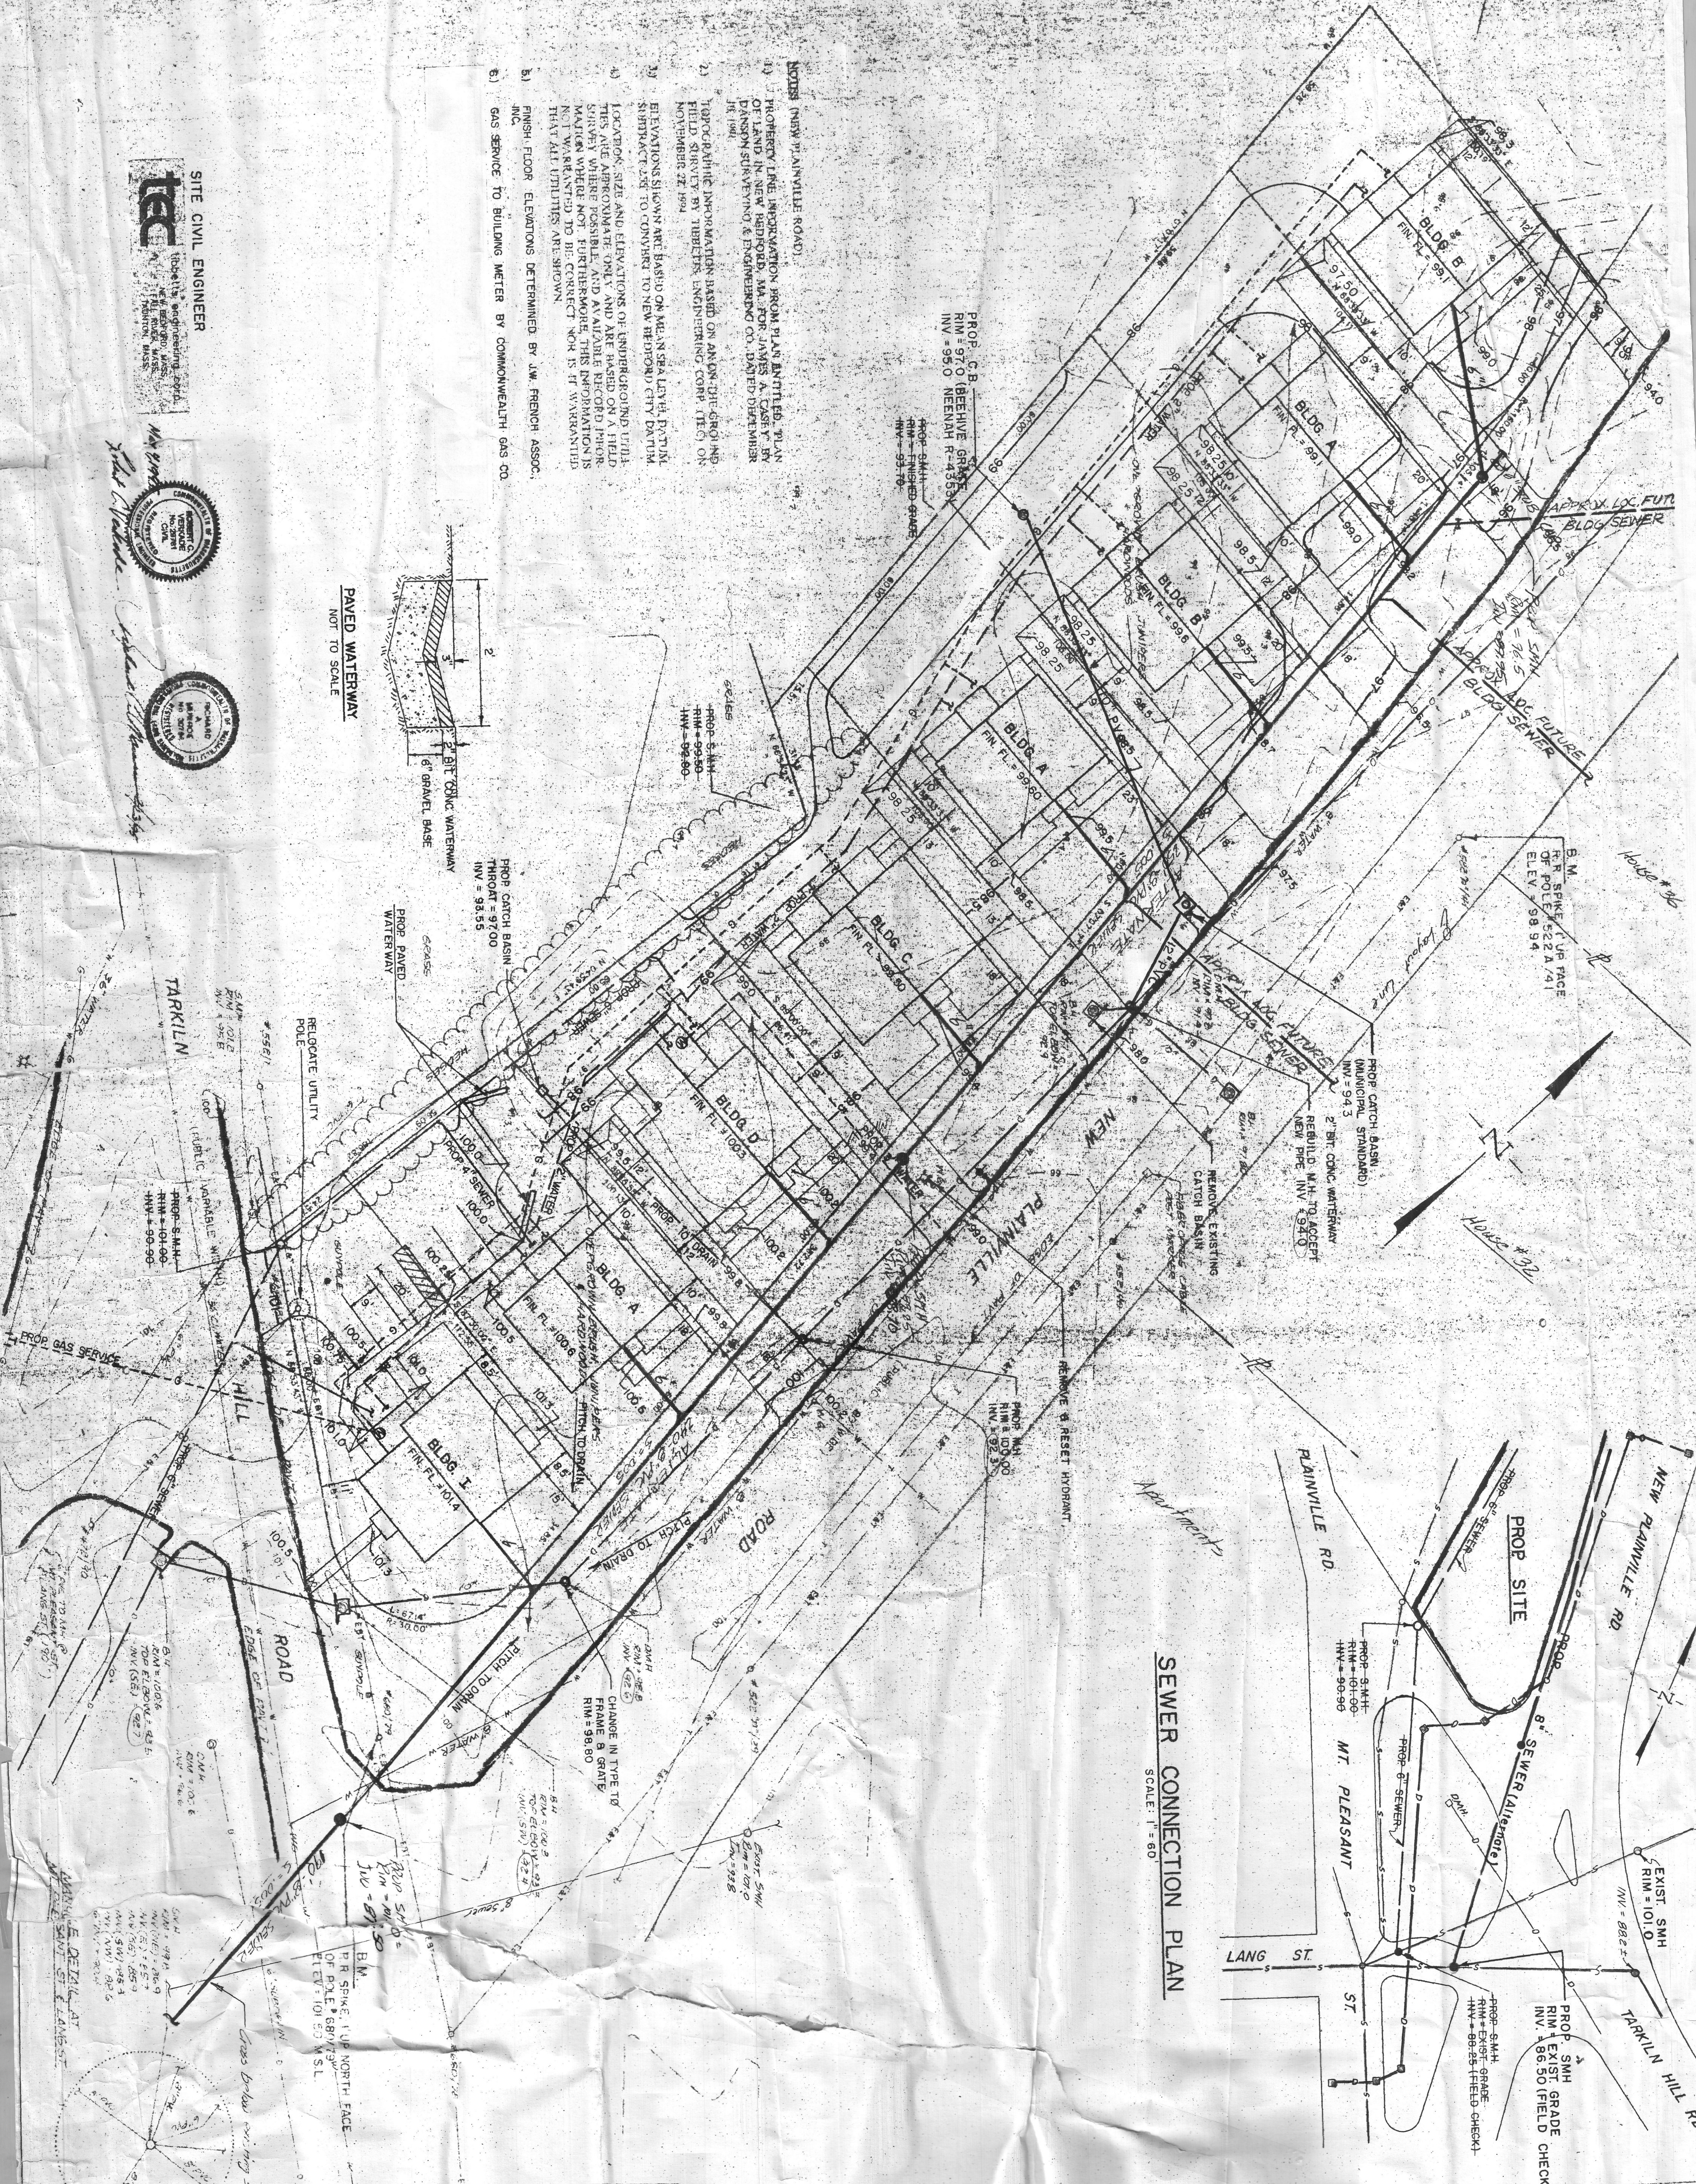

**SEWER CONNECTION PLAN**  
SCALE: 1" = 80'

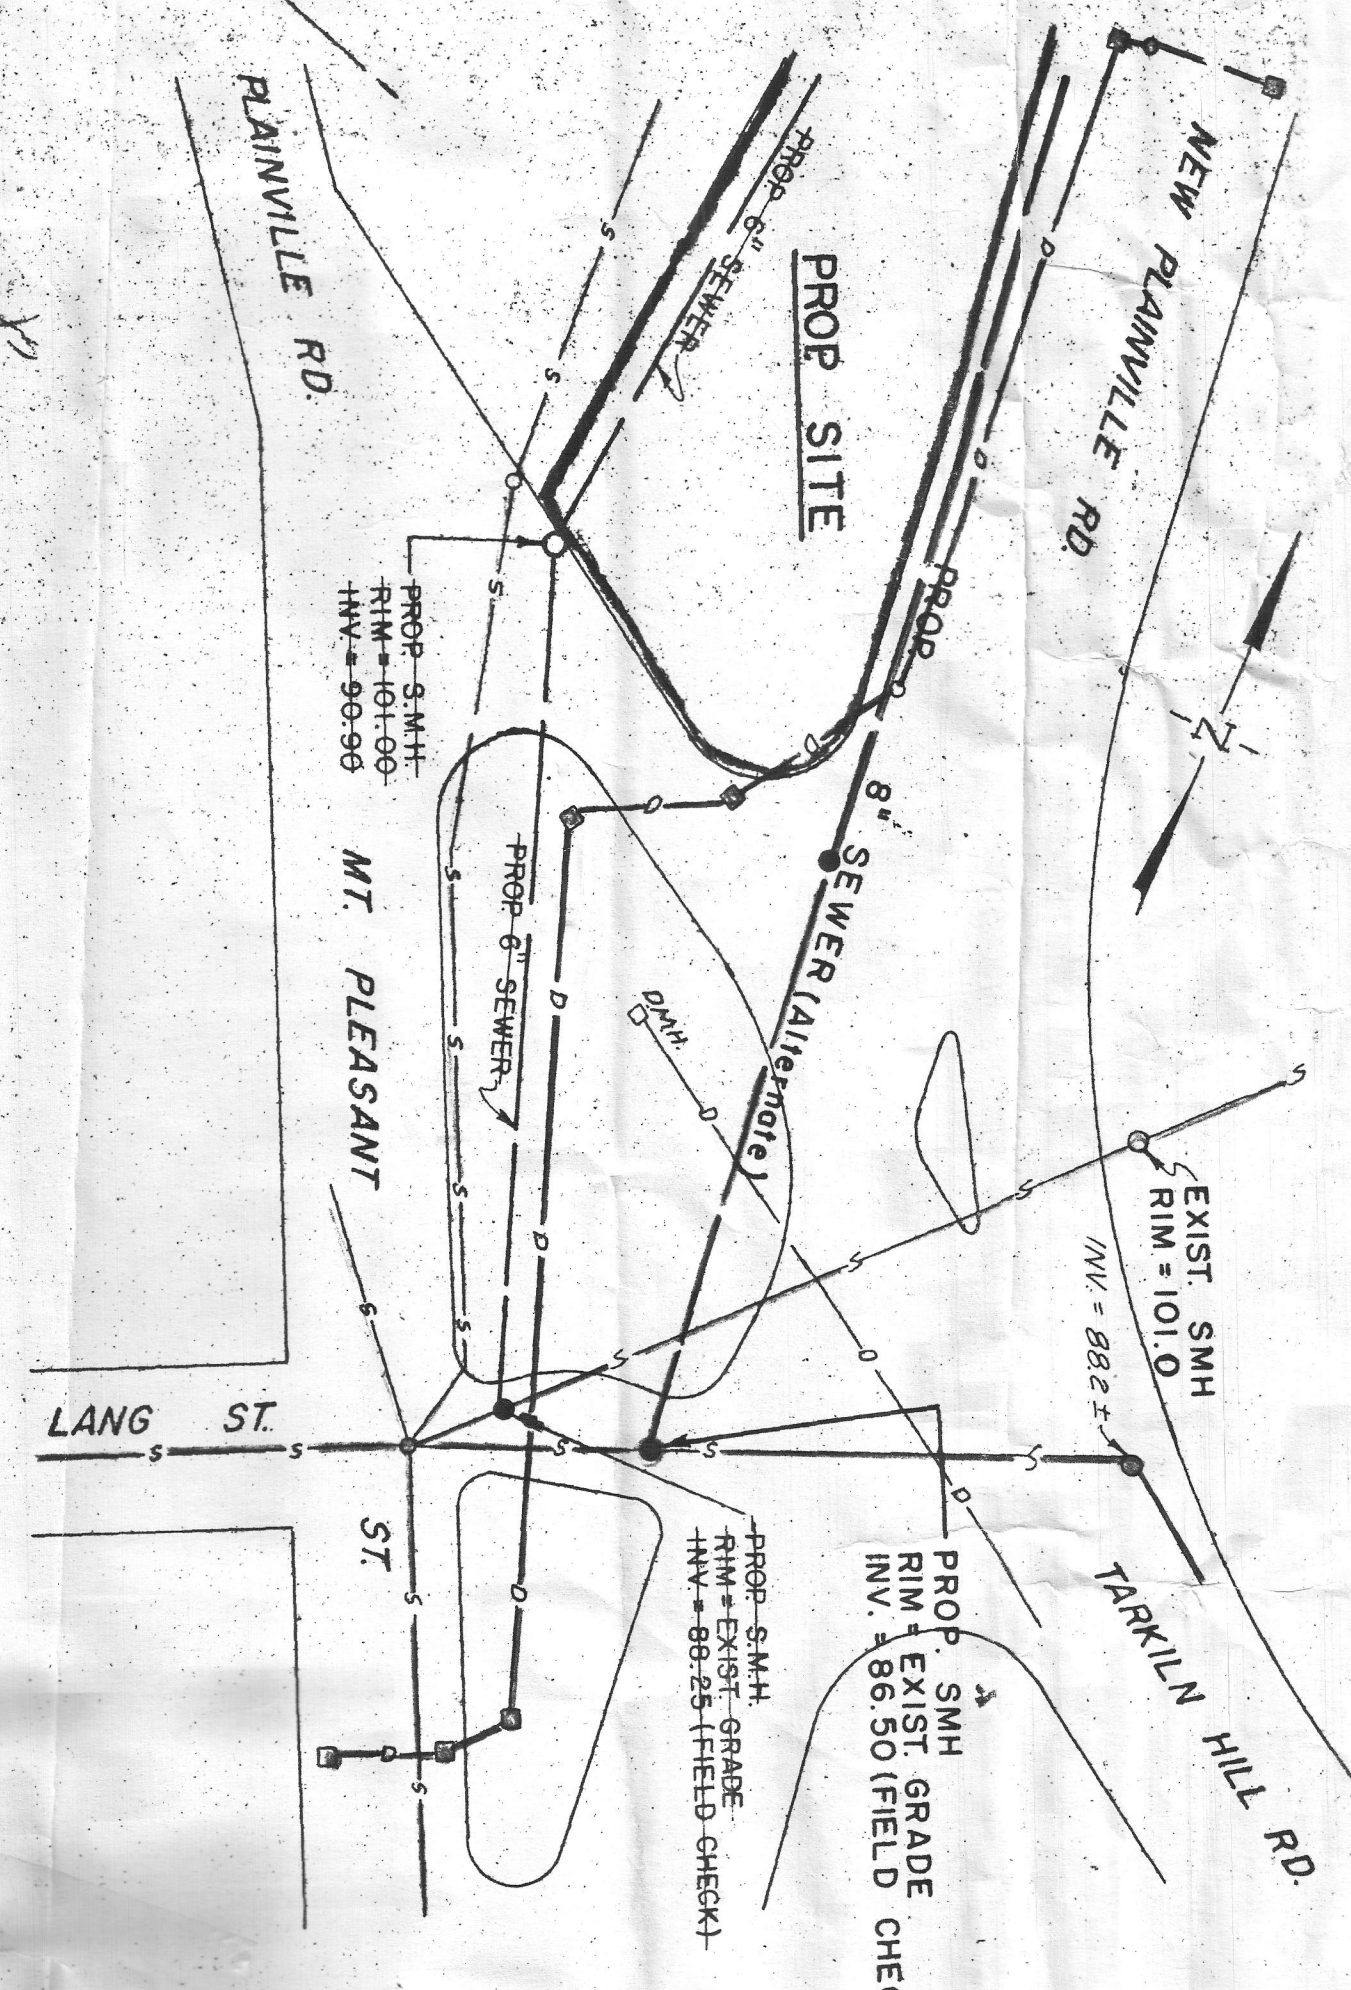

- LEGEND:**
- SEWER LINE
  - GAS LINE
  - WATER LINE
  - SEWER & STORM DRAIN
  - ELECTRIC & TELEPHONE
  - CABLE TELEVISION
  - EXISTING CONDUIT
  - SEWER MANHOLE
  - SEWER CATCH BASIN
  - WATER GATE
  - GAS GATE
  - TELEPHONE
  - DRAIN

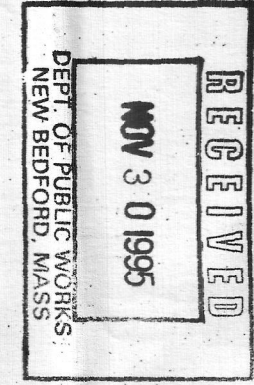

|                                                                                                 |                         |
|-------------------------------------------------------------------------------------------------|-------------------------|
| <b>EVERGREEN PARK REPLACEMENT HOUSING</b><br>NEW BEDFORD, MA<br>JOB NUMBER: MA 05-7007-021      |                         |
| <b>J.W. FRENCH ASSOCIATES, INC.</b><br>5 MONUMENT SQUARE<br>CHARLESTOWN, MA 021<br>617-242-7422 |                         |
| <b>GRADING UTILITY SITE PLAN</b><br>• NEW PLAINVILLE ROAD                                       |                         |
| <b>REVISIONS</b>                                                                                | <b>PROJECT NO. 9409</b> |
| 1. 9/28/93 - CITY                                                                               | DATE: MAY 5, 1995       |
| 2. 10/25/93 - CIVIL                                                                             | SCALE: 1" = 20'         |
| 3. 11/15/93 - CIVIL                                                                             | DWG. BY: J.D.           |
| 4. 12/15/93 - CIVIL                                                                             |                         |
| 5. 1/15/94 - CIVIL                                                                              |                         |
| 6. 2/15/94 - CIVIL                                                                              |                         |
| 7. 3/15/94 - CIVIL                                                                              |                         |
| 8. 4/15/94 - CIVIL                                                                              |                         |
| 9. 5/15/94 - CIVIL                                                                              |                         |
| 10. 6/15/94 - CIVIL                                                                             |                         |
| 11. 7/15/94 - CIVIL                                                                             |                         |
| 12. 8/15/94 - CIVIL                                                                             |                         |
| 13. 9/15/94 - CIVIL                                                                             |                         |
| 14. 10/15/94 - CIVIL                                                                            |                         |
| 15. 11/15/94 - CIVIL                                                                            |                         |
| 16. 12/15/94 - CIVIL                                                                            |                         |
| 17. 1/15/95 - CIVIL                                                                             |                         |
| 18. 2/15/95 - CIVIL                                                                             |                         |
| 19. 3/15/95 - CIVIL                                                                             |                         |
| 20. 4/15/95 - CIVIL                                                                             |                         |
| 21. 5/15/95 - CIVIL                                                                             |                         |
| 22. 6/15/95 - CIVIL                                                                             |                         |
| 23. 7/15/95 - CIVIL                                                                             |                         |
| 24. 8/15/95 - CIVIL                                                                             |                         |
| 25. 9/15/95 - CIVIL                                                                             |                         |
| 26. 10/15/95 - CIVIL                                                                            |                         |
| 27. 11/15/95 - CIVIL                                                                            |                         |
| 28. 12/15/95 - CIVIL                                                                            |                         |
| 29. 1/15/96 - CIVIL                                                                             |                         |
| 30. 2/15/96 - CIVIL                                                                             |                         |
| 31. 3/15/96 - CIVIL                                                                             |                         |
| 32. 4/15/96 - CIVIL                                                                             |                         |
| 33. 5/15/96 - CIVIL                                                                             |                         |
| 34. 6/15/96 - CIVIL                                                                             |                         |
| 35. 7/15/96 - CIVIL                                                                             |                         |
| 36. 8/15/96 - CIVIL                                                                             |                         |
| 37. 9/15/96 - CIVIL                                                                             |                         |
| 38. 10/15/96 - CIVIL                                                                            |                         |
| 39. 11/15/96 - CIVIL                                                                            |                         |
| 40. 12/15/96 - CIVIL                                                                            |                         |
| 41. 1/15/97 - CIVIL                                                                             |                         |
| 42. 2/15/97 - CIVIL                                                                             |                         |
| 43. 3/15/97 - CIVIL                                                                             |                         |
| 44. 4/15/97 - CIVIL                                                                             |                         |
| 45. 5/15/97 - CIVIL                                                                             |                         |
| 46. 6/15/97 - CIVIL                                                                             |                         |
| 47. 7/15/97 - CIVIL                                                                             |                         |
| 48. 8/15/97 - CIVIL                                                                             |                         |
| 49. 9/15/97 - CIVIL                                                                             |                         |
| 50. 10/15/97 - CIVIL                                                                            |                         |
| 51. 11/15/97 - CIVIL                                                                            |                         |
| 52. 12/15/97 - CIVIL                                                                            |                         |
| 53. 1/15/98 - CIVIL                                                                             |                         |
| 54. 2/15/98 - CIVIL                                                                             |                         |
| 55. 3/15/98 - CIVIL                                                                             |                         |
| 56. 4/15/98 - CIVIL                                                                             |                         |
| 57. 5/15/98 - CIVIL                                                                             |                         |
| 58. 6/15/98 - CIVIL                                                                             |                         |
| 59. 7/15/98 - CIVIL                                                                             |                         |
| 60. 8/15/98 - CIVIL                                                                             |                         |
| 61. 9/15/98 - CIVIL                                                                             |                         |
| 62. 10/15/98 - CIVIL                                                                            |                         |
| 63. 11/15/98 - CIVIL                                                                            |                         |
| 64. 12/15/98 - CIVIL                                                                            |                         |
| 65. 1/15/99 - CIVIL                                                                             |                         |
| 66. 2/15/99 - CIVIL                                                                             |                         |
| 67. 3/15/99 - CIVIL                                                                             |                         |
| 68. 4/15/99 - CIVIL                                                                             |                         |
| 69. 5/15/99 - CIVIL                                                                             |                         |
| 70. 6/15/99 - CIVIL                                                                             |                         |
| 71. 7/15/99 - CIVIL                                                                             |                         |
| 72. 8/15/99 - CIVIL                                                                             |                         |
| 73. 9/15/99 - CIVIL                                                                             |                         |
| 74. 10/15/99 - CIVIL                                                                            |                         |
| 75. 11/15/99 - CIVIL                                                                            |                         |
| 76. 12/15/99 - CIVIL                                                                            |                         |
| 77. 1/15/00 - CIVIL                                                                             |                         |
| 78. 2/15/00 - CIVIL                                                                             |                         |
| 79. 3/15/00 - CIVIL                                                                             |                         |
| 80. 4/15/00 - CIVIL                                                                             |                         |
| 81. 5/15/00 - CIVIL                                                                             |                         |
| 82. 6/15/00 - CIVIL                                                                             |                         |
| 83. 7/15/00 - CIVIL                                                                             |                         |
| 84. 8/15/00 - CIVIL                                                                             |                         |
| 85. 9/15/00 - CIVIL                                                                             |                         |
| 86. 10/15/00 - CIVIL                                                                            |                         |
| 87. 11/15/00 - CIVIL                                                                            |                         |
| 88. 12/15/00 - CIVIL                                                                            |                         |
| 89. 1/15/01 - CIVIL                                                                             |                         |
| 90. 2/15/01 - CIVIL                                                                             |                         |
| 91. 3/15/01 - CIVIL                                                                             |                         |
| 92. 4/15/01 - CIVIL                                                                             |                         |
| 93. 5/15/01 - CIVIL                                                                             |                         |
| 94. 6/15/01 - CIVIL                                                                             |                         |
| 95. 7/15/01 - CIVIL                                                                             |                         |
| 96. 8/15/01 - CIVIL                                                                             |                         |
| 97. 9/15/01 - CIVIL                                                                             |                         |
| 98. 10/15/01 - CIVIL                                                                            |                         |
| 99. 11/15/01 - CIVIL                                                                            |                         |
| 100. 12/15/01 - CIVIL                                                                           |                         |
| 101. 1/15/02 - CIVIL                                                                            |                         |
| 102. 2/15/02 - CIVIL                                                                            |                         |
| 103. 3/15/02 - CIVIL                                                                            |                         |
| 104. 4/15/02 - CIVIL                                                                            |                         |
| 105. 5/15/02 - CIVIL                                                                            |                         |
| 106. 6/15/02 - CIVIL                                                                            |                         |
| 107. 7/15/02 - CIVIL                                                                            |                         |
| 108. 8/15/02 - CIVIL                                                                            |                         |
| 109. 9/15/02 - CIVIL                                                                            |                         |
| 110. 10/15/02 - CIVIL                                                                           |                         |
| 111. 11/15/02 - CIVIL                                                                           |                         |
| 112. 12/15/02 - CIVIL                                                                           |                         |
| 113. 1/15/03 - CIVIL                                                                            |                         |
| 114. 2/15/03 - CIVIL                                                                            |                         |
| 115. 3/15/03 - CIVIL                                                                            |                         |
| 116. 4/15/03 - CIVIL                                                                            |                         |
| 117. 5/15/03 - CIVIL                                                                            |                         |
| 118. 6/15/03 - CIVIL                                                                            |                         |
| 119. 7/15/03 - CIVIL                                                                            |                         |
| 120. 8/15/03 - CIVIL                                                                            |                         |
| 121. 9/15/03 - CIVIL                                                                            |                         |
| 122. 10/15/03 - CIVIL                                                                           |                         |
| 123. 11/15/03 - CIVIL                                                                           |                         |
| 124. 12/15/03 - CIVIL                                                                           |                         |
| 125. 1/15/04 - CIVIL                                                                            |                         |
| 126. 2/15/04 - CIVIL                                                                            |                         |
| 127. 3/15/04 - CIVIL                                                                            |                         |
| 128. 4/15/04 - CIVIL                                                                            |                         |
| 129. 5/15/04 - CIVIL                                                                            |                         |
| 130. 6/15/04 - CIVIL                                                                            |                         |
| 131. 7/15/04 - CIVIL                                                                            |                         |
| 132. 8/15/04 - CIVIL                                                                            |                         |
| 133. 9/15/04 - CIVIL                                                                            |                         |
| 134. 10/15/04 - CIVIL                                                                           |                         |
| 135. 11/15/04 - CIVIL                                                                           |                         |
| 136. 12/15/04 - CIVIL                                                                           |                         |
| 137. 1/15/05 - CIVIL                                                                            |                         |
| 138. 2/15/05 - CIVIL                                                                            |                         |
| 139. 3/15/05 - CIVIL                                                                            |                         |
| 140. 4/15/05 - CIVIL                                                                            |                         |
| 141. 5/15/05 - CIVIL                                                                            |                         |
| 142. 6/15/05 - CIVIL                                                                            |                         |
| 143. 7/15/05 - CIVIL                                                                            |                         |
| 144. 8/15/05 - CIVIL                                                                            |                         |
| 145. 9/15/05 - CIVIL                                                                            |                         |
| 146. 10/15/05 - CIVIL                                                                           |                         |
| 147. 11/15/05 - CIVIL                                                                           |                         |
| 148. 12/15/05 - CIVIL                                                                           |                         |
| 149. 1/15/06 - CIVIL                                                                            |                         |
| 150. 2/15/06 - CIVIL                                                                            |                         |
| 151. 3/15/06 - CIVIL                                                                            |                         |
| 152. 4/15/06 - CIVIL                                                                            |                         |
| 153. 5/15/06 - CIVIL                                                                            |                         |
| 154. 6/15/06 - CIVIL                                                                            |                         |
| 155. 7/15/06 - CIVIL                                                                            |                         |
| 156. 8/15/06 - CIVIL                                                                            |                         |
| 157. 9/15/06 - CIVIL                                                                            |                         |
| 158. 10/15/06 - CIVIL                                                                           |                         |
| 159. 11/15/06 - CIVIL                                                                           |                         |
| 160. 12/15/06 - CIVIL                                                                           |                         |
| 161. 1/15/07 - CIVIL                                                                            |                         |
| 162. 2/15/07 - CIVIL                                                                            |                         |
| 163. 3/15/07 - CIVIL                                                                            |                         |
| 164. 4/15/07 - CIVIL                                                                            |                         |
| 165. 5/15/07 - CIVIL                                                                            |                         |
| 166. 6/15/07 - CIVIL                                                                            |                         |
| 167. 7/15/07 - CIVIL                                                                            |                         |
| 168. 8/15/07 - CIVIL                                                                            |                         |
| 169. 9/15/07 - CIVIL                                                                            |                         |
| 170. 10/15/07 - CIVIL                                                                           |                         |
| 171. 11/15/07 - CIVIL                                                                           |                         |
| 172. 12/15/07 - CIVIL                                                                           |                         |
| 173. 1/15/08 - CIVIL                                                                            |                         |
| 174. 2/15/08 - CIVIL                                                                            |                         |
| 175. 3/15/08 - CIVIL                                                                            |                         |
| 176. 4/15/08 - CIVIL                                                                            |                         |
| 177. 5/15/08 - CIVIL                                                                            |                         |
| 178. 6/15/08 - CIVIL                                                                            |                         |
| 179. 7/15/08 - CIVIL                                                                            |                         |
| 180. 8/15/08 - CIVIL                                                                            |                         |
| 181. 9/15/08 - CIVIL                                                                            |                         |
| 182. 10/15/08 - CIVIL                                                                           |                         |
| 183. 11/15/08 - CIVIL                                                                           |                         |
| 184. 12/15/08 - CIVIL                                                                           |                         |
| 185. 1/15/09 - CIVIL                                                                            |                         |
| 186. 2/15/09 - CIVIL                                                                            |                         |
| 187. 3/15/09 - CIVIL                                                                            |                         |
| 188. 4/15/09 - CIVIL                                                                            |                         |
| 189. 5/15/09 - CIVIL                                                                            |                         |
| 190. 6/15/09 - CIVIL                                                                            |                         |
| 191. 7/15/09 - CIVIL                                                                            |                         |
| 192. 8/15/09 - CIVIL                                                                            |                         |
| 193. 9/15/09 - CIVIL                                                                            |                         |
| 194. 10/15/09 - CIVIL                                                                           |                         |
| 195. 11/15/09 - CIVIL                                                                           |                         |
| 196. 12/15/09 - CIVIL                                                                           |                         |
| 197. 1/15/10 - CIVIL                                                                            |                         |
| 198. 2/15/10 - CIVIL                                                                            |                         |
| 199. 3/15/10 - CIVIL                                                                            |                         |
| 200. 4/15/10 - CIVIL                                                                            |                         |
| 201. 5/15/10 - CIVIL                                                                            |                         |
| 202. 6/15/10 - CIVIL                                                                            |                         |
| 203. 7/15/10 - CIVIL                                                                            |                         |
| 204. 8/15/10 - CIVIL                                                                            |                         |
| 205. 9/15/10 - CIVIL                                                                            |                         |
| 206. 10/15/10 - CIVIL                                                                           |                         |
| 207. 11/15/10 - CIVIL                                                                           |                         |
| 208. 12/15/10 - CIVIL                                                                           |                         |
| 209. 1/15/11 - CIVIL                                                                            |                         |
| 210. 2/15/11 - CIVIL                                                                            |                         |
| 211. 3/15/11 - CIVIL                                                                            |                         |
| 212. 4/15/11 - CIVIL                                                                            |                         |
| 213. 5/15/11 - CIVIL                                                                            |                         |
| 214. 6/15/11 - CIVIL                                                                            |                         |
| 215. 7/15/11 - CIVIL                                                                            |                         |
| 216. 8/15/11 - CIVIL                                                                            |                         |
| 217. 9/15/11 - CIVIL                                                                            |                         |
| 218. 10/15/11 - CIVIL                                                                           |                         |
| 219. 11/15/11 - CIVIL                                                                           |                         |
| 220. 12/15/11 - CIVIL                                                                           |                         |
| 221. 1/15/12 - CIVIL                                                                            |                         |
| 222. 2/15/12 - CIVIL                                                                            |                         |
| 223. 3/15/12 - CIVIL                                                                            |                         |
| 224. 4/15/12 - CIVIL                                                                            |                         |
| 225. 5/15/12 - CIVIL                                                                            |                         |
| 226. 6/15/12 - CIVIL                                                                            |                         |
| 227. 7/15/12 - CIVIL                                                                            |                         |
| 228. 8/15/12 - CIVIL                                                                            |                         |
| 229. 9/15/12 - CIVIL                                                                            |                         |
| 230. 10/15/12 - CIVIL                                                                           |                         |
| 231. 11/15/12 - CIVIL                                                                           |                         |
| 232. 12/15/12 - CIVIL                                                                           |                         |
| 233. 1/15/13 - CIVIL                                                                            |                         |
| 234. 2/15/13 - CIVIL                                                                            |                         |
| 235. 3/15/13 - CIVIL                                                                            |                         |
| 236. 4/15/13 - CIVIL                                                                            |                         |
| 237. 5/15/13 - CIVIL                                                                            |                         |
| 238. 6/15/13 - CIVIL                                                                            |                         |
| 239. 7/15/13 - CIVIL                                                                            |                         |
| 240. 8/15/13 - CIVIL                                                                            |                         |
| 241. 9/15/13 - CIVIL                                                                            |                         |
| 242. 10/15/13 - CIVIL                                                                           |                         |
| 243. 11/15/13 - CIVIL                                                                           |                         |
| 244. 12/15/13 - CIVIL                                                                           |                         |
| 245. 1/15/14 - CIVIL                                                                            |                         |
| 246. 2/15/14 - CIVIL                                                                            |                         |
| 247. 3/15/14 - CIVIL                                                                            |                         |
| 248. 4/15/14 - CIVIL                                                                            |                         |
| 249. 5/15/14 - CIVIL                                                                            |                         |
| 250. 6/15/14 - CIVIL                                                                            |                         |
| 251. 7/15/14 - CIVIL                                                                            |                         |
| 252. 8/15/14 - CIVIL                                                                            |                         |
| 253. 9/15/14 - CIVIL                                                                            |                         |
| 254. 10/15/14 - CIVIL                                                                           |                         |
| 255. 11/15/14 - CIVIL                                                                           |                         |
| 256. 12/15/14 - CIVIL                                                                           |                         |
| 257. 1/15/15 - CIVIL                                                                            |                         |
| 258. 2/15/15 - CIVIL                                                                            |                         |
| 259. 3/15/15 - CIVIL                                                                            |                         |
| 260. 4/15/15 - CIVIL                                                                            |                         |
| 261. 5/15/15 - CIVIL                                                                            |                         |
| 262. 6/15/15 - CIVIL                                                                            |                         |
| 263. 7/15/15 - CIVIL                                                                            |                         |
| 264. 8/15/15 - CIVIL                                                                            |                         |
| 265. 9/15/15 - CIVIL                                                                            |                         |
| 266. 10/15/15 - CIVIL                                                                           |                         |
| 267. 11/15/15 - CIVIL                                                                           |                         |
| 268. 12/15/15 - CIVIL                                                                           |                         |
| 269. 1/15/16 - CIVIL                                                                            |                         |
| 270. 2/15/16 - CIVIL                                                                            |                         |
| 271. 3/15/16 - CIVIL                                                                            |                         |
| 272. 4/15/16 - CIVIL                                                                            |                         |
| 273. 5/15/16 - CIVIL                                                                            |                         |
| 274. 6/15/16 - CIVIL                                                                            |                         |
| 275. 7/15/16 - CIVIL                                                                            |                         |
| 276. 8/15/16 - CIVIL                                                                            |                         |
| 277. 9/15/16 - CIVIL                                                                            |                         |
| 278. 10/15/16 - CIVIL                                                                           |                         |
| 279. 11/15/16 - CIVIL                                                                           |                         |
| 280. 12/15/16 - CIVIL                                                                           |                         |
| 281. 1/15/17 - CIVIL                                                                            |                         |
| 282. 2/15/17 - CIVIL                                                                            |                         |
| 283. 3/15/17 - CIVIL                                                                            |                         |
| 284. 4/15/17 - CIVIL                                                                            |                         |
| 285. 5/15/17 - CIVIL                                                                            |                         |
| 286. 6/15/17 - CIVIL                                                                            |                         |
| 287. 7/15/17 - CIVIL                                                                            |                         |
| 288. 8/15/17 - CIVIL                                                                            |                         |
| 289. 9/15/17 - CIVIL                                                                            |                         |
| 290. 10/15/17 - CIVIL                                                                           |                         |
| 291. 11/15/17 - CIVIL                                                                           |                         |
| 292. 12/15/17 - CIVIL                                                                           |                         |
| 293. 1/15/18 - CIVIL                                                                            |                         |
| 294. 2/15/18 - CIVIL                                                                            |                         |
| 295. 3/15/18 - CIVIL                                                                            |                         |
| 296. 4/15/18 - CIVIL                                                                            |                         |
| 297. 5/15/18 - CIVIL                                                                            |                         |
| 298. 6/15/18 - CIVIL                                                                            |                         |
| 299. 7/15/18 - CIVIL                                                                            |                         |
| 300. 8/15/18 - CIVIL                                                                            |                         |
| 301. 9/15/18 - CIVIL                                                                            |                         |
| 302. 10/15/18 - CIVIL                                                                           |                         |
| 303. 11/15/18 - CIVIL                                                                           |                         |
| 304. 12/15/18 - CIVIL                                                                           |                         |
| 305. 1/15/19 - CIVIL                                                                            |                         |
| 306. 2/15/19 - CIVIL                                                                            |                         |
| 307. 3/15/19 - CIVIL                                                                            |                         |
| 308. 4/15/19 - CIVIL                                                                            |                         |
| 309. 5/15/19 - CIVIL                                                                            |                         |
| 310. 6/15/19 - CIVIL                                                                            |                         |
| 311. 7/15/19 - CIVIL                                                                            |                         |
| 312. 8/15/19 - CIVIL                                                                            |                         |
| 313. 9/15/19 - CIVIL                                                                            |                         |
| 314. 10/15/19 - CIVIL                                                                           |                         |
| 315. 11/15/19 - CIVIL                                                                           |                         |
| 316. 12/15/19 - CIVIL                                                                           |                         |
| 317. 1/15/20 - CIVIL                                                                            |                         |
| 318. 2/15/20 - CIVIL                                                                            |                         |
| 319. 3/15/20 - CIVIL                                                                            |                         |
| 320. 4/15/20 - CIVIL                                                                            |                         |
| 321. 5/15/20 - CIVIL                                                                            |                         |
| 322. 6/15/20 - CIVIL                                                                            |                         |
| 323. 7/15/20 - CIVIL                                                                            |                         |
| 324. 8/15/20 - CIVIL                                                                            |                         |
| 325. 9/15/20 - CIVIL                                                                            |                         |
| 326. 10/15/20 - CIVIL                                                                           |                         |
| 327. 11/15/20 - CIVIL                                                                           |                         |
| 328. 12/15/20 - CIVIL                                                                           |                         |
| 329. 1/15/21 - CIVIL                                                                            |                         |
| 330. 2/15/21 - CIVIL                                                                            |                         |
| 331. 3/15/21 - CIVIL                                                                            |                         |
| 332. 4/15/21 - CIVIL                                                                            |                         |
| 333. 5/15/21 - CIVIL                                                                            |                         |
| 334. 6/15/21 - CIVIL                                                                            |                         |
| 335. 7/15/21 - CIVIL                                                                            |                         |
| 336. 8/15/21 - CIVIL                                                                            |                         |
| 337. 9/15/21 - CIVIL                                                                            |                         |
| 338. 10/15/21 - CIVIL                                                                           |                         |
| 339. 11/15/21 - CIVIL                                                                           |                         |
| 340. 12/15/21 - CIVIL                                                                           |                         |
| 341. 1/15/22 - CIVIL                                                                            |                         |
| 342. 2/15/22 - CIVIL                                                                            |                         |
| 343. 3/15/22 - CIVIL                                                                            |                         |
| 344. 4/15/22 - CIVIL                                                                            |                         |
| 345. 5/15/22 - CIVIL                                                                            |                         |
| 346. 6/15/22 - CIVIL                                                                            |                         |
| 347. 7/15/22 - CIVIL                                                                            |                         |
| 348. 8/15/22 - CIVIL                                                                            |                         |
| 349. 9/15/22 - CIVIL                                                                            |                         |
| 350. 10/15/22 - CIVIL                                                                           |                         |
| 351. 11/15/22 - CIVIL                                                                           |                         |
| 352. 12/15/22 - CIVIL                                                                           |                         |
| 353. 1/15/23 - CIVIL                                                                            |                         |
| 354. 2/15/23 - CIVIL                                                                            |                         |
| 355. 3/15/23 - CIVIL                                                                            |                         |
| 356. 4/15/23 - CIVIL                                                                            |                         |
| 357. 5/15/23 - CIVIL                                                                            |                         |
| 358. 6/15/23 - CIVIL                                                                            |                         |
| 359. 7/15/23 - CIVIL                                                                            |                         |
| 360. 8/15/23 - CIVIL                                                                            |                         |
| 361. 9/15/23 - CIVIL                                                                            |                         |
| 362. 10/15/23 - CIVIL                                                                           |                         |
| 363. 11/15/23 - CIVIL                                                                           |                         |
| 364. 12/15/23 - CIVIL                                                                           |                         |
| 365. 1/15/24 - CIVIL                                                                            |                         |
| 366. 2/15/24 - CIVIL                                                                            |                         |
| 367. 3/15/24 - CIVIL                                                                            |                         |
| 368. 4/15/24 - CIVIL                                                                            |                         |
| 369. 5/15/24 - CIVIL                                                                            |                         |
| 370. 6/15/24 - CIVIL                                                                            |                         |
| 371. 7/15/24 - CIVIL                                                                            |                         |
| 372. 8/15/24 - CIVIL                                                                            |                         |
| 373. 9/15/24 - CIVIL                                                                            |                         |
| 374. 10/15/24 - CIVIL                                                                           |                         |
| 375. 11/15/24 - CIVIL                                                                           |                         |
| 376. 12/15/24 - CIVIL                                                                           |                         |
| 377. 1/15/25 - CIVIL                                                                            |                         |
| 378. 2/15/25 - CIVIL                                                                            |                         |
| 379. 3/15/25 - CIVIL                                                                            |                         |
| 380. 4/15/25 - CIVIL                                                                            |                         |
| 381. 5/15/25 - CIVIL                                                                            |                         |
| 382. 6/15/25 - CIVIL                                                                            |                         |
| 383. 7/15/25 - CIVIL                                                                            |                         |
| 384. 8/15/25 - CIVIL                                                                            |                         |
| 385. 9/15/25 - CIVIL                                                                            |                         |
| 386. 10/15/25 - CIVIL                                                                           |                         |
| 387. 11/15/25 - CIVIL                                                                           |                         |
| 388. 12/15/25 - CIVIL                                                                           |                         |
| 389. 1/15/26 - CIVIL                                                                            |                         |
| 390. 2/15/26 - CIVIL                                                                            |                         |
| 391. 3/15/26 - CIVIL                                                                            |                         |
| 392. 4/15/26 - CIVIL                                                                            |                         |
| 393. 5/15/26 - CIVIL                                                                            |                         |
| 394. 6/15/26 - CIVIL                                                                            |                         |
| 395. 7/15/26 - CIVIL                                                                            |                         |
| 396. 8/15/26 - CIVIL                                                                            |                         |
| 397. 9/15/26 - CIVIL                                                                            |                         |
| 398. 10/15/26 - CIVIL                                                                           |                         |
| 399. 11/15/26 - CIVIL                                                                           |                         |
| 4                                                                                               |                         |