

SERVICE 34034

NEW BEDFORD WATER WORKS

APPLICATION FOR SERVICE AND METER

NEW BEDFORD

I HEREBY ACKNOWLEDGE the receipt of a copy of the Regulations prescribed in the Ordinance of the City, for the use of Water, and I request that the water may be furnished through a

1 inch Copper meter at Phillips Rd  
(W.S.) 166' S x Holly Tree Ln

at such rates as may from time to time be established by the City.

I hereby agree to pay promptly the bill for the Service pipe laid down for my premises, and to pay all dues for water, and I agree to conform to the said Regulations and to all provisions of the Water Ordinances, until written notice is given by me or my agent to cut off the supply.

Plot 134  
Lot 459

Rosa Morris

TELEPHONE (603) 993-0381

RJ Canessa  
Dm Development

70 Lombard St  
NB MA

Service laid From Single Family: St.

Turned on Meter Set

Reading Location

Building rates Paid

Cost of Service \$500 CK# 7985 Paid \$500 CK# 7985

31-727

s	x	s line holly tree	106 ft
e	x	w line phillips rd	8.4 ft
n	x	s line house	11 ft
s	x	n line house	25 ft
e	x	e line house	55.3 ft

main to property line 33 ft  
pipe to inside property 50 ft



## Department of Public Infrastructure

Jamie Ponte  
Commissioner

### CITY OF NEW BEDFORD

Jonathan F. Mitchell, Mayor

Water  
Wastewater  
Highways  
Engineering  
Cemeteries  
Park Maintenance  
Forestry  
Energy

### NEW WATER SERVICE

DATE OF INSPECTION: 6 2 20 TIME OF INSPECTION: \_\_\_\_\_

CONTRACTOR: Farland CONTACT # \_\_\_\_\_

LOCATION: Phillips Rd LOT # \_\_\_\_\_ SERVICE # 34034

SIZE OF SERVICE: 1" KIND OF PIPE: Copper

FOREMAN SIGNATURE: \_\_\_\_\_

NEAREST STREET TO BOX	<u>S X S Line Holly Tree</u>	<u>106</u>
OTHER LOCATION TO BOX		
PROPERTY LINE TO BOX	<u>E X W Line Phillips Rd</u>	<u>8.4</u>
CORNER OF BUILDING TO BOX	<u>N X S Line house</u>	<u>11</u>
CORNER OF BUILDING TO BOX	<u>S X N Line house</u>	<u>25</u>
HOUSE TO BOX	<u>E X E Line house</u>	<u>55.3</u>

MAIN TO PROPERTY LINE	<u>33'</u>
PIPE INSIDE PROPERTY	<u>50'</u>

#### MEASUREMENTS OF DUCTS OR CABLES

REMARKS: \_\_\_\_\_

\_\_\_\_\_  
\_\_\_\_\_





# City of New Bedford, MA

## Building Division

City Hall, Room 308, 133 William Street  
New Bedford, MA 02740

See attached notes  
before issue any  
permits.

# RECEIPT

COPY

### APPLICATION TO CONSTRUCTION, REPAIR, RENOVATE, CHANGE THE USE OR OCCUPANCY OF, OR DEMOLISH A DWELLING

Permit No #: TB-18-203	Date Received: 2/2/2018
Signature: Daniel P Moniz (?) Building Commissioner/Inspector of Buildings:	Date

#### SECTION 1 : SITE INFORMATION

1.1 Property Address <b>WS PHILLIPS RD (W.S.) 166' S. x 140' W. 134-459 ✓</b>	1.2 Assessors Map & Parcel Number <b>134-459 ✓</b>
1.3 Zoning Information <b>IC</b> Zoning District	1.4 Property Dimensions <b>268341</b> Lot Area Frontage (ft)

1.5 Building Setbacks (ft)					
Front Yard		Side Yard		Rear Yard	
Required	Provided	Required	Provided	Required	Provided
25.00	36.00	25.00	147.88	25.00	138.00
1.6 Water Supply	False	1.7 Flood Zone Information		1.8 Sewage Disposal	False

#### SECTION 2: PROPERTY AUTHORIZED AGENT

Agent of Record					
Daniel P Moniz	70 Lambeth Street	New Bedford	MA	02745	
Name	Address				

#### SECTION 3: Description of Proposed Work

Permit For: Foundations Only 1-2 Family - 100.00
Brief Description of Proposed Work: <b>Foundation</b> <b>m.s.</b> <b>When we find out what the new parcels are we will move each permit to the correct parcel.</b> <b>Map 134 Lot 459</b>

*Owner: HJEC, LLC  
Christian & Elizabeth  
Farland*

#### SECTION 4: Estimated Construction Costs / Permit Fees

Total Project Cost : \$10,000.00	Payment Date	Amount Paid	Check No
Total Permit Fee Paid: \$0.00	Account Number : 02401200-453010 ISPBPM		

## THIS IS NOT A PERMIT

DISPLAY PERMIT IN A CONSPICUOUS PLACE ON THE PREMISES



Commonwealth of Massachusetts

# City of New Bedford

133 William Street New Bedford, MA 02740

## WATER SERVICE PERMIT



Date: 4/1/2019

No. **W-19-5**

Permit Fee: \$495.00

Service Location: WS- PHILLIPS RD

Owner Name: KJEC LLC

Owner Phone #: \_\_\_\_\_

Type of Occupancy: Residential

Type of Work: Water - Domestic New 1"

Work Description: Water Service#34034

P.134

L.459

Phillips Rd WS 166' S x Hollytree Lane --

new 1" COPPER SERVICE

New OWNER DPM DEVELOPMENT

### Contractor

Name: Robert J. Canessa

Certificate #: \_\_\_\_\_

Type of Business : DPI - Other

Address: P. O. Box 51643

City/Town/State: New Bedford

MA

Phone #: (508) 998-

Type of Service

Pipe Size

Trench Length:

0.00

Fire Service

\_\_\_\_\_

Domestic Service

\_\_\_\_\_

### Estimated consumption of water

Estimated average daily consumption 0.00 gallons

Cross Connection? No

Estimated maximum day consumption 0.00 gallons

Right of Way? No

Are lawn sprinklers and/or lawn irrigation proposed on site? No

Meter Impact? No

Estimated fire flows required for the project site: 0.00


Street Opening Permit Required? No

Does the project require a fire suppression system? No

Required minimum static pressure for the proposed project site 0.00

Call Phone: (781) 942-9077 For Inspection



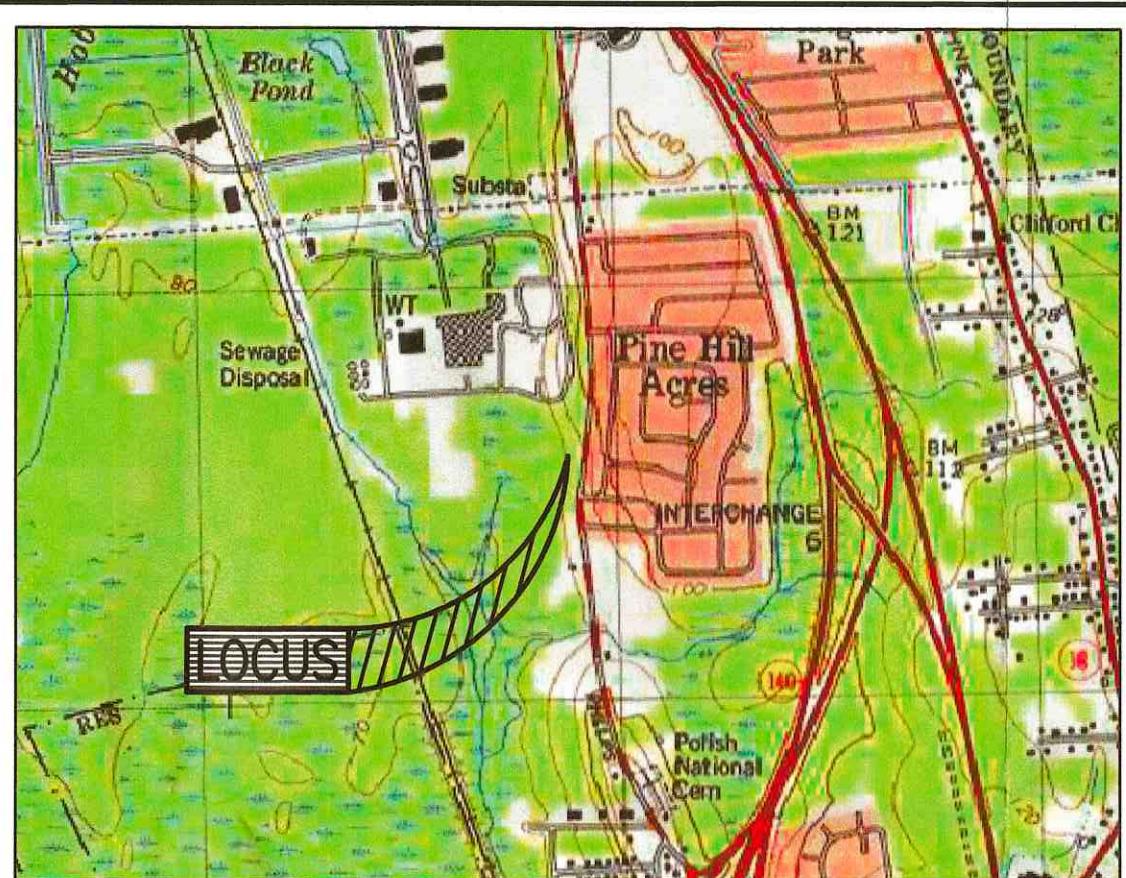

LOCUS MAP SCALE: 1"=2,000'±


### - ZONING DATA - DISTRICT: RESIDENTIAL A

DESCRIPTION	REQUIRED
LOT AREA	8,000 S.F.
LOT FRONTAGE	75 FT
FRONT SETBACK	20 FT
SIDE SETBACK	10,12 FT
REAR SETBACK	30 FT
MAXIMUM BUILDING COVERAGE	30 %
MINIMUM GREEN SPACE	35 %




### ROOF RECHARGE CALCULATIONS: (DESIGNED FOR 2-YEAR STORM EVENT)

SEE ATTACHED HYDROCAD CALCULATIONS DATED JULY 10, 2017.

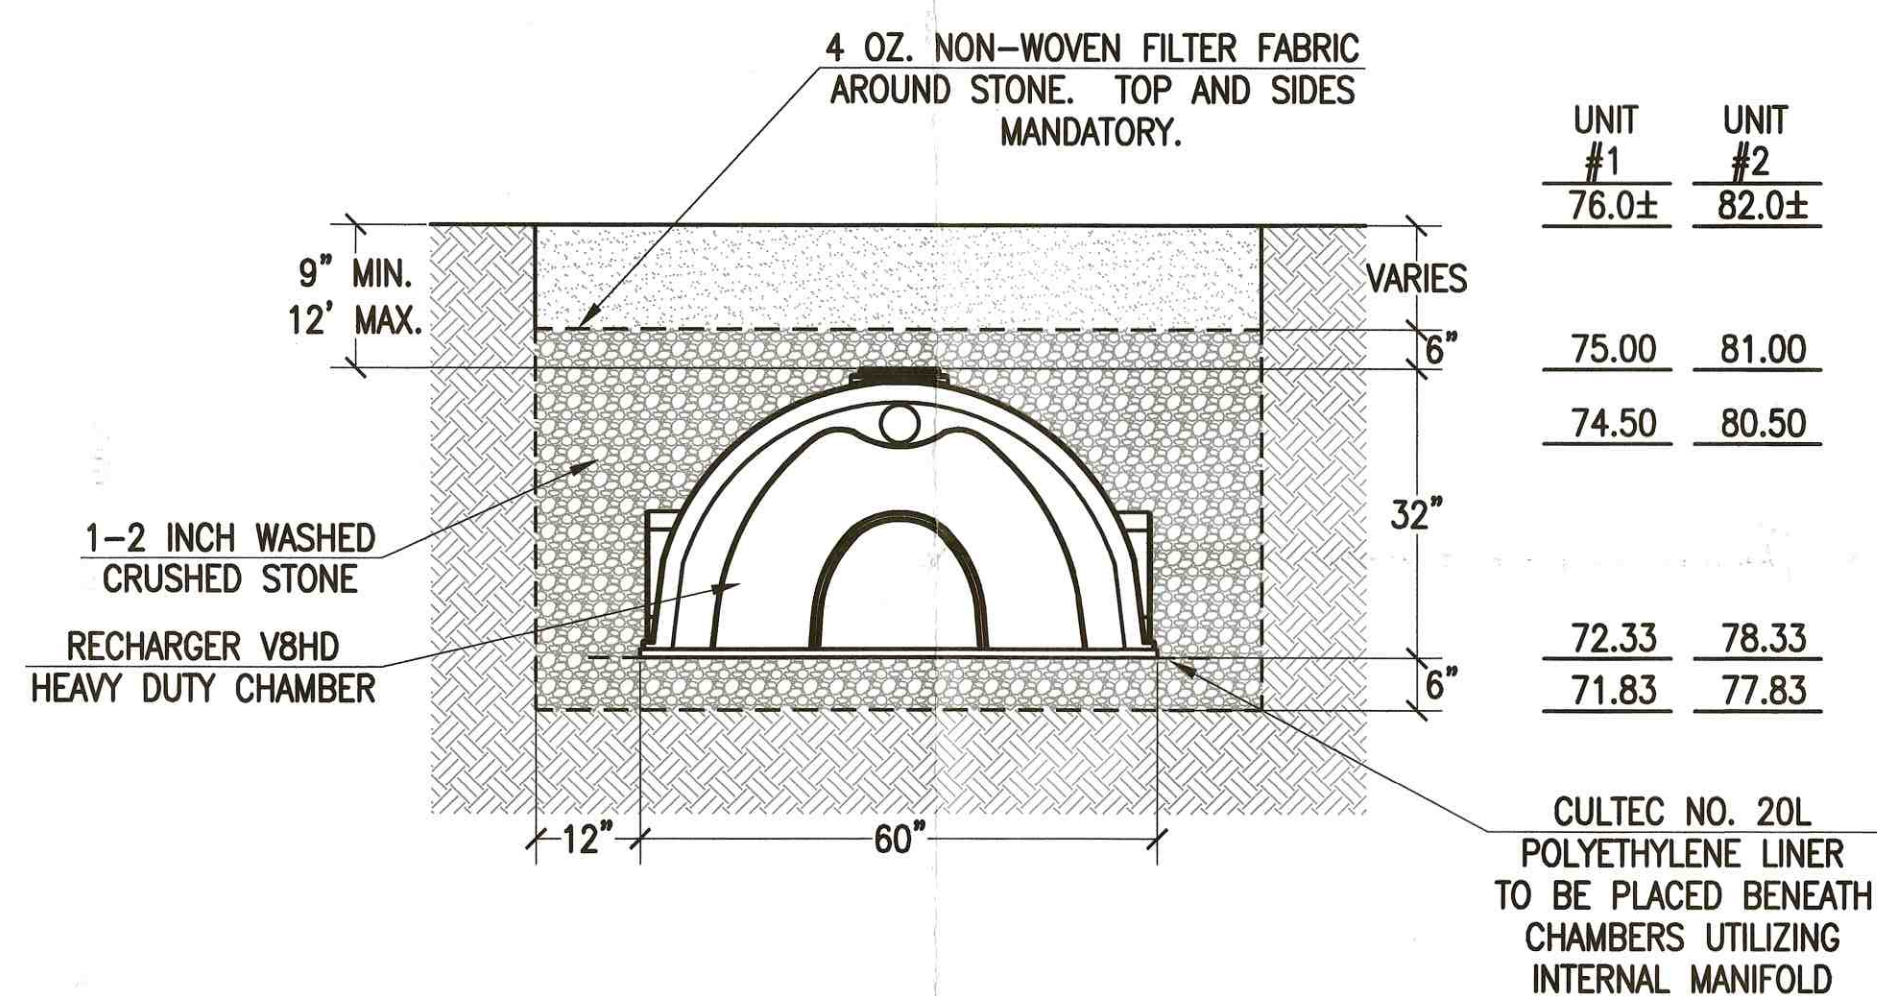

### CULTEC RECHARGER V8HD STANDARD CROSS SECTION

NOT TO SCALE

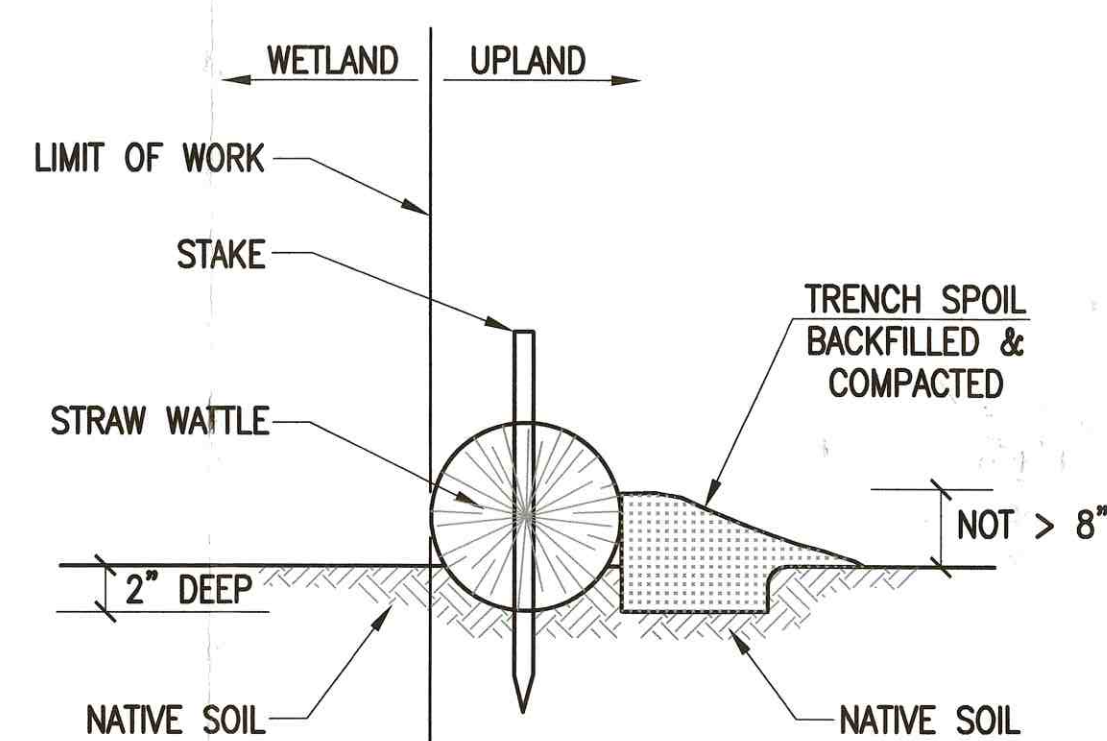


### STAKED STRAW WATTLE

NOT TO SCALE


### NOTES:

1. PROPERTY LINE SURVEY PERFORMED BY FARLAND CORP. IN SEPTEMBER 2015.
2. WETLAND DELINEATION PERFORMED BY ECOSYSTEM SOLUTIONS, INC. IN JUNE 2015.
3. PORTION OF DRIVEWAY BETWEEN EDGE OF ROADWAY AND PROPERTY LINE SHALL BE CONCRETE AND PITCH TOWARD ROAD AT A MINIMUM OF 0.5% TO AVOID ROADWAY RUNOFF ONTO LOT.

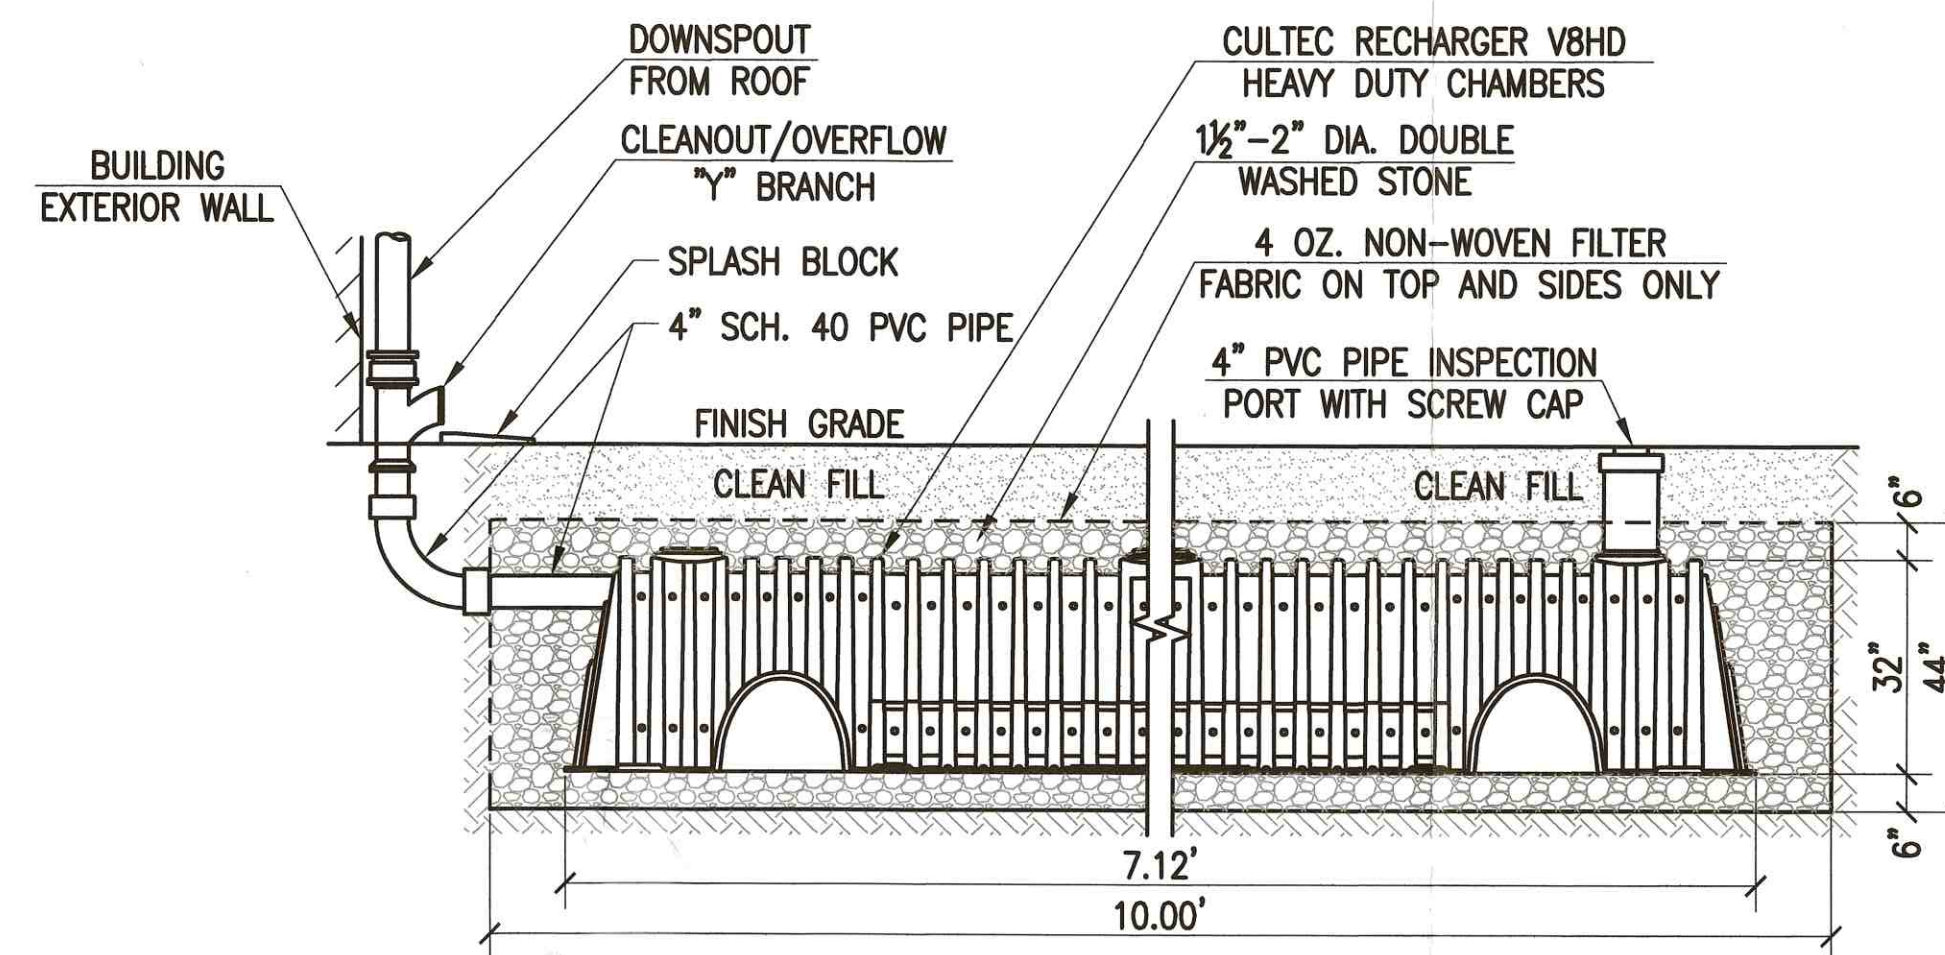


### ROOF RECHARGE SYSTEM

NOT TO SCALE

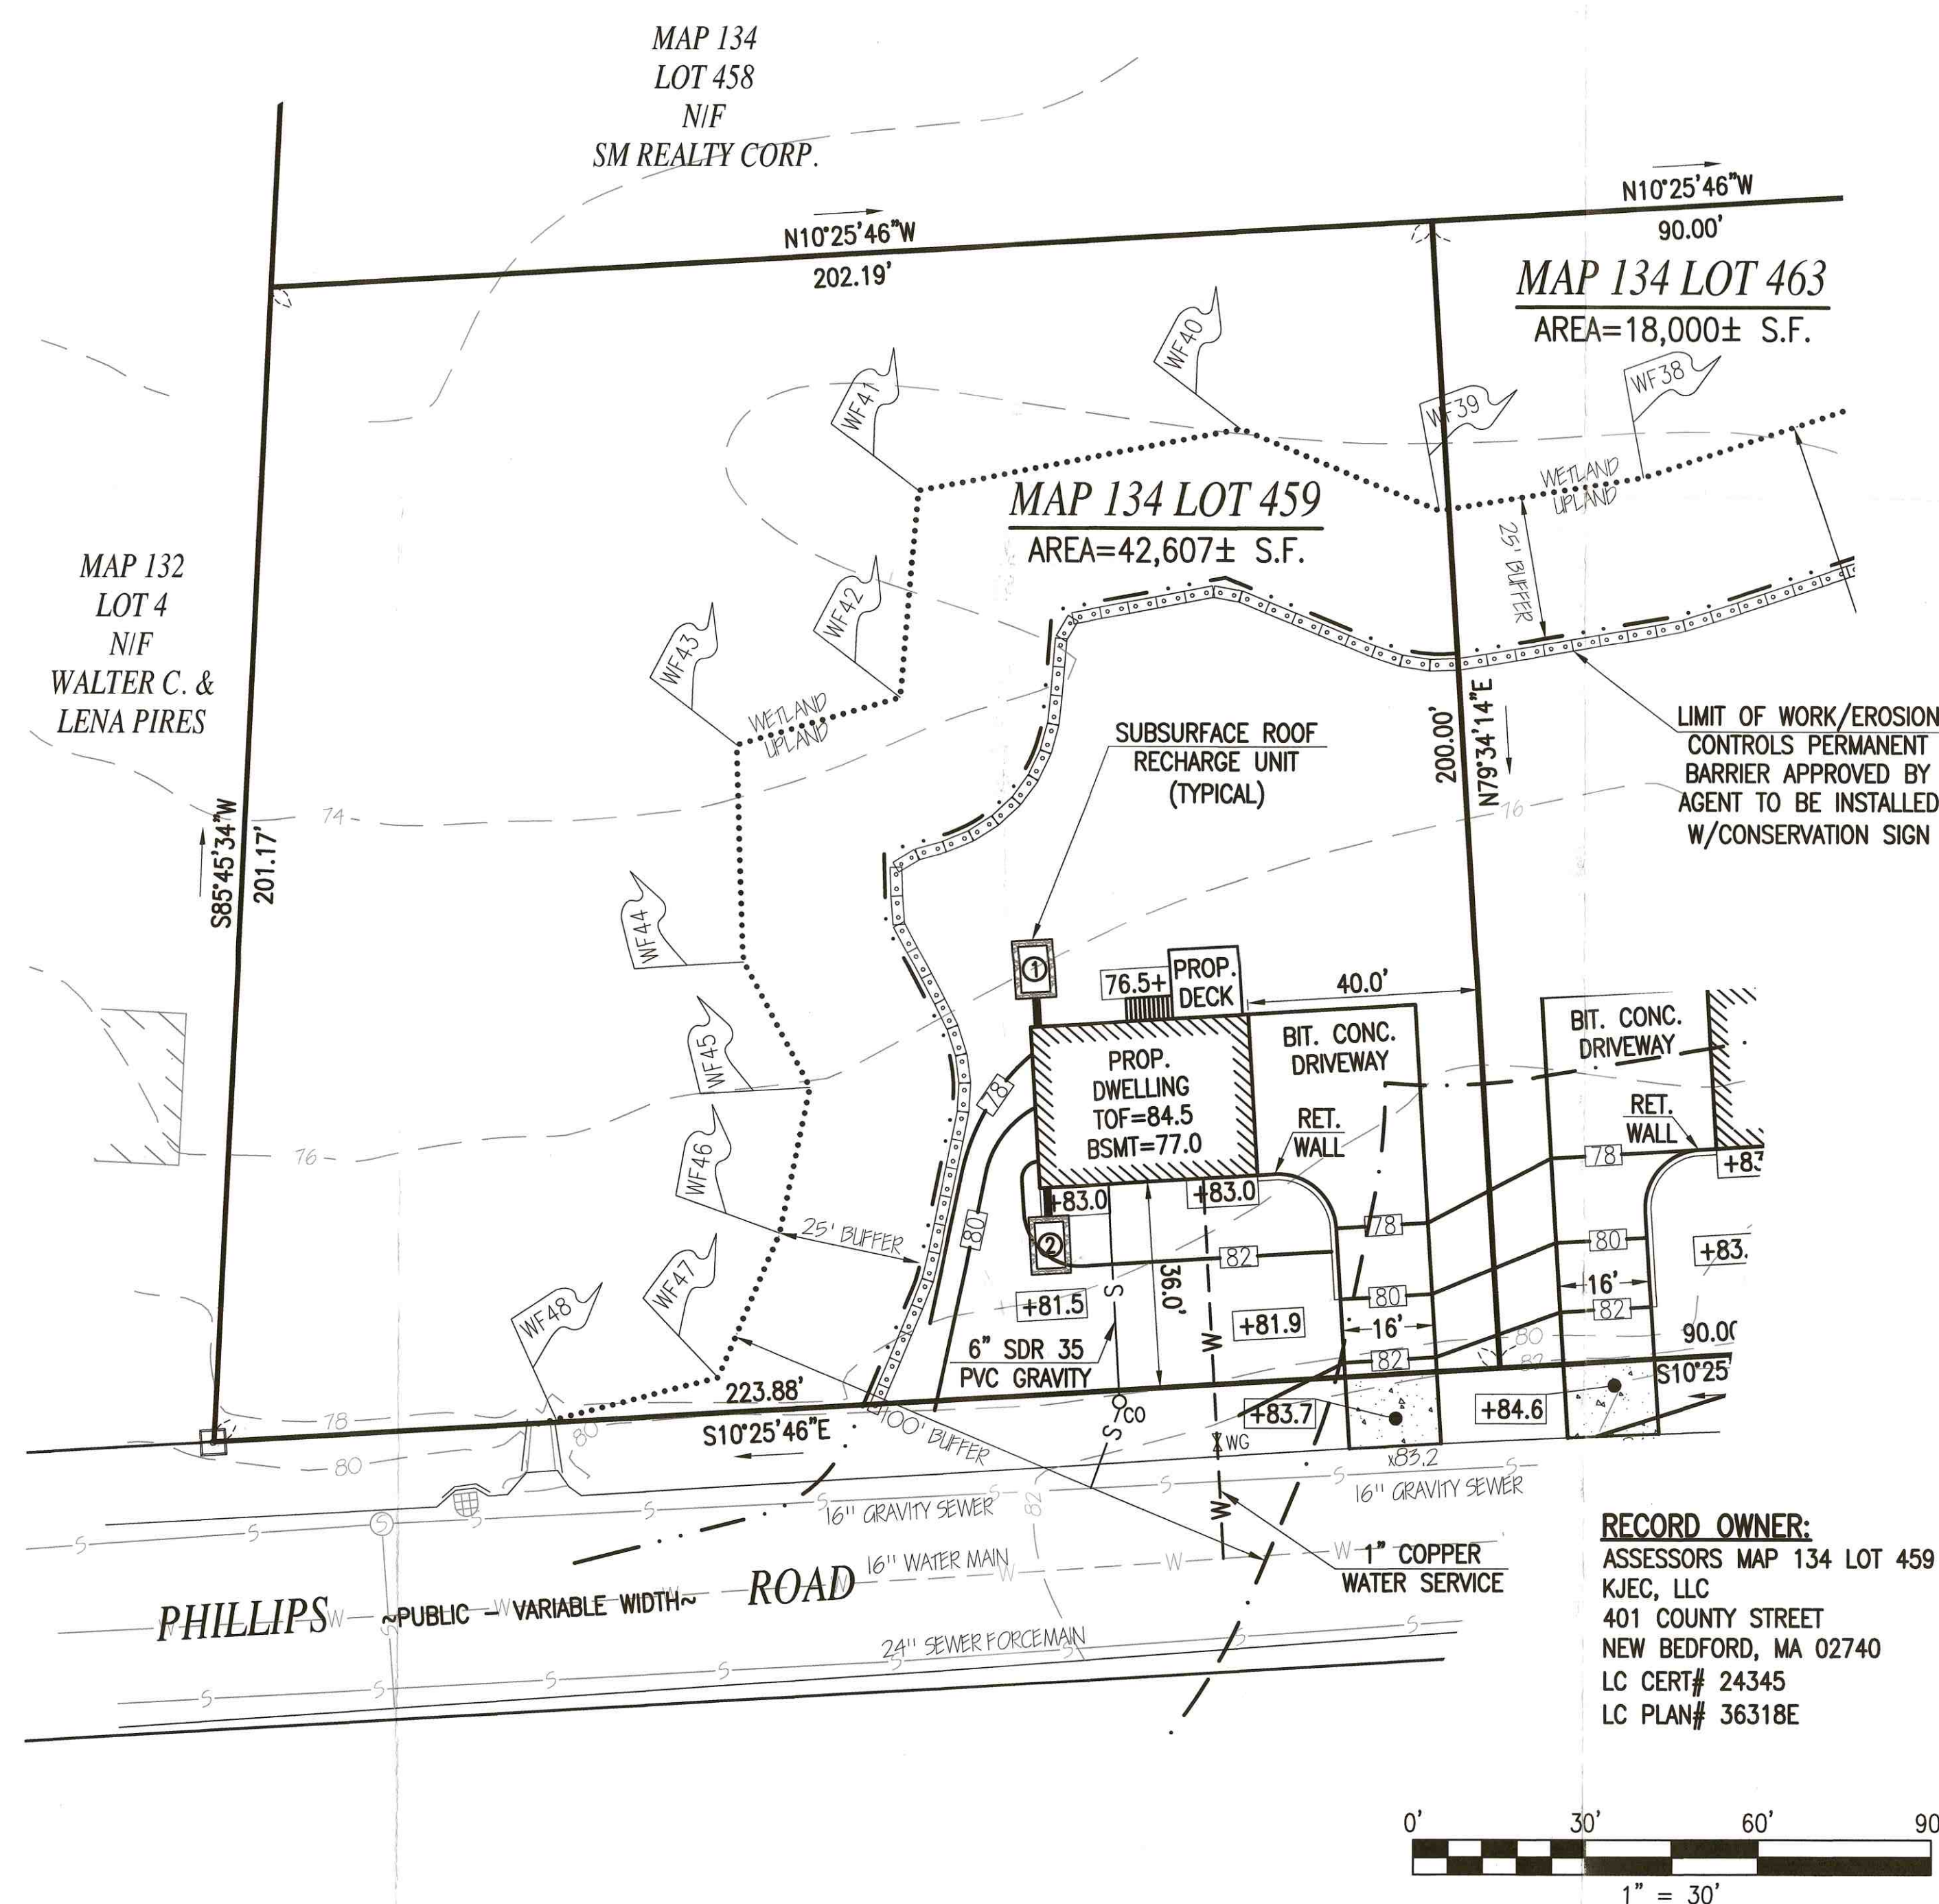

### REVISIONS

1	5/25/17	BUILDING DEPT. REQS
2	7/10/17	DPI COMMENTS
3	2/1/18	DPI STANDARDS

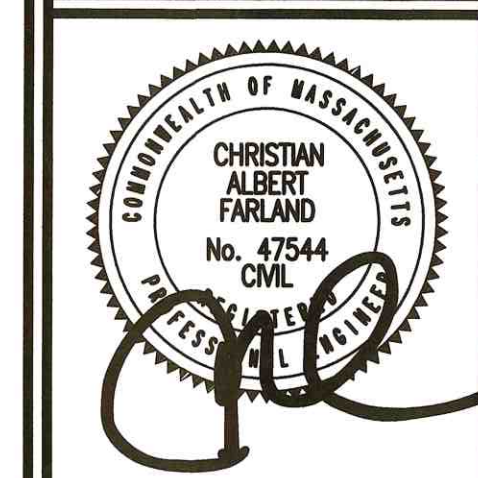

www.FarlandCorp.com

401 COUNTY STREET  
NEW BEDFORD, MA 02740  
P.508.717.3479  
OFFICES IN:  
•TAUNTON  
•MARLBOROUGH  
•WARWICK, RI

DRAWN BY: MJW  
DESIGNED BY: MJW  
CHECKED BY: CAF

SITE PLAN  
— L.C. LOT 9 PHILLIPS ROAD —  
ASSESSORS MAP 134 LOT 459  
NEW BEDFORD, MASSACHUSETTS

PREPARED FOR:  
MONIZ CONCRETE FOUNDATIONS  
70 LAMBETH STREET  
NEW BEDFORD, MA 02745

APRIL 20, 2017  
SCALE: 1"=30'  
JOB NO. 17-354.7  
LATEST REVISION:  
FEBRUARY 1, 2018

SHEET 1 OF 1