

W-19-19

expires 9-18-20

SERVICE 34054

# NEW BEDFORD WATER WORKS

APPLICATION FOR SERVICE AND METER

NEW BEDFORD

9-18-19

I HEREBY ACKNOWLEDGE the receipt of a copy of the Regulations prescribed in the Ordinance of the City, for the use of Water, and I request that the water may be furnished through a

1" inch copper meter at Phillips Rd (WS) 30' N x  
Holly Tree Lane.

at such rates as may from time to time be established by the City.

I hereby agree to pay promptly the bill for the Service pipe laid down for my premises, and to pay all dues for water, and I agree to conform to the said Regulations and to all provisions of the Water Ordinances, until written notice is given by me or my agent to cut off the supply.

P 134  
L 2164

L. Chiu  
Moniz Holdings  
19 Anthony Terrace  
NB, MA 02740

TELEPHONE 508-712-1518

Service laid CONTRACTOR:

Size and kind of pipe

From

Faerland Corp.

St.

Turned on

Sept 24 837

Meter Set

Reading

Location

Building rates

Paid

Cost of Service

\$500 Chet 1221

Paid

31-727

NXN line Holly Tree Lane 14.0

EXW line Phillips Rd 6.5

NXS line house 14.8

SXN line house 26

EXE line house 42.5

Main to property line 31.6

Pipe inside property 37

**DISPLAY PERMIT IN A CONSPICUOUS PLACE ON THE PREMISES**



Commonwealth of Massachusetts

**City of New Bedford**

133 William Street New Bedford, MA 02740

**WATER SERVICE PERMIT**



Date: 10/10/2019

No. **W-19-19**

Permit Fee: \$500.00

Service Location: WS- PHILLIPS RD

Owner Name: KJEC LLC

Owner Phone #: (508) 717-1518

Type of Occupancy: Residential

Type of Work: Water - Domestic New 1"

Work Description: water service# 34054

P.134

L.464

Phillips Rd WS 30' N x Holly Tree Lane

sewer#24837

new build--

expires 09-18-19

new 1" COPPER WATER SERVICE

**Contractor**

Name: FARLAND CORPORATION INC

Certificate #: 47544

Type of Business : DPI - Other

Address: 398 COUNTY ST

City/Town/State: NEW BEDFORD MA

Phone #: (508) 717-

Type of Service

Pipe Size

Trench Length:

0.00

Fire Service

Domestic Service

**Estimated consumption of water**

Estimated average daily consumption 0.00 gallons

Cross Connection? No

Estimated maximum day consumption 0.00 gallons

Right of Way? No

Are lawn sprinklers and/or lawn irrigation proposed on site? No

Meter Impact? No


Estimated fire flows required for the project site: 0.00

Street Opening Permit Required? No

Does the project require a fire suppression system? No

**Call Phone: (781) 942-9077 For Inspection**



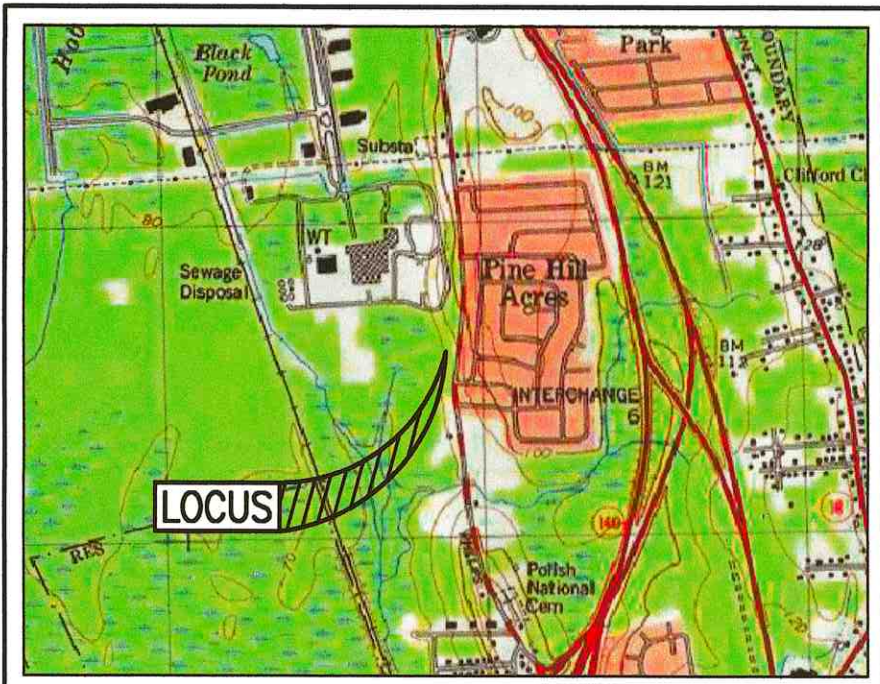


LOCUS MAP SCALE: 1"=2,000'±

- ZONING DATA -	
DISTRICT: RESIDENTIAL A	
DESCRIPTION	REQUIRED
LOT AREA	8,000 S.F.
LOT FRONTAGE	75 FT
FRONT SETBACK	20 FT
SIDE SETBACK	10,12 FT
REAR SETBACK	30 FT
MAXIMUM BUILDING COVERAGE	30 %
MINIMUM GREEN SPACE	35 %




ROOF RECHARGE CALCULATIONS: (DESIGNED FOR 2-YEAR STORM EVENT)

SEE ATTACHED HYDROCAD CALCULATIONS DATED JULY 10, 2017.

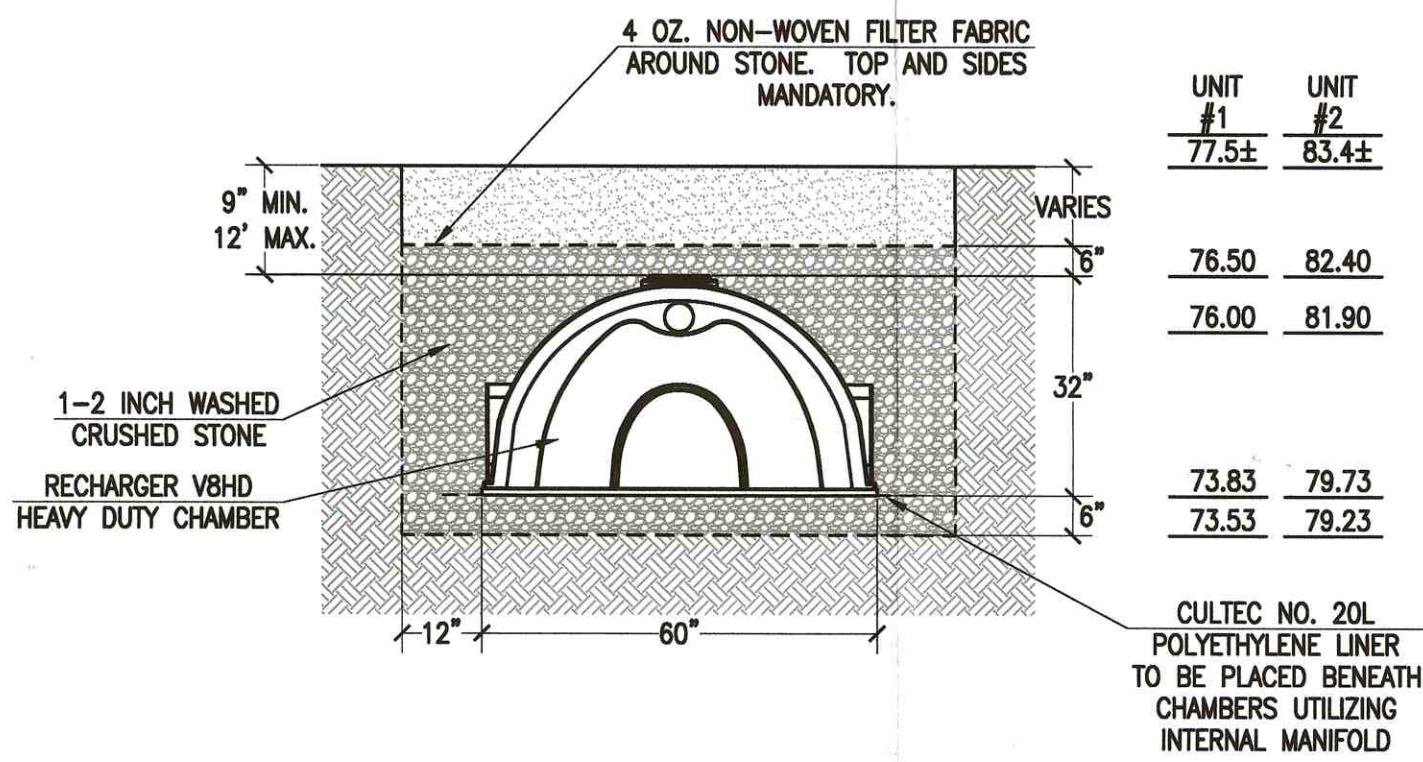

CULTEC RECHARGER V8HD STANDARD CROSS SECTION

NOT TO SCALE

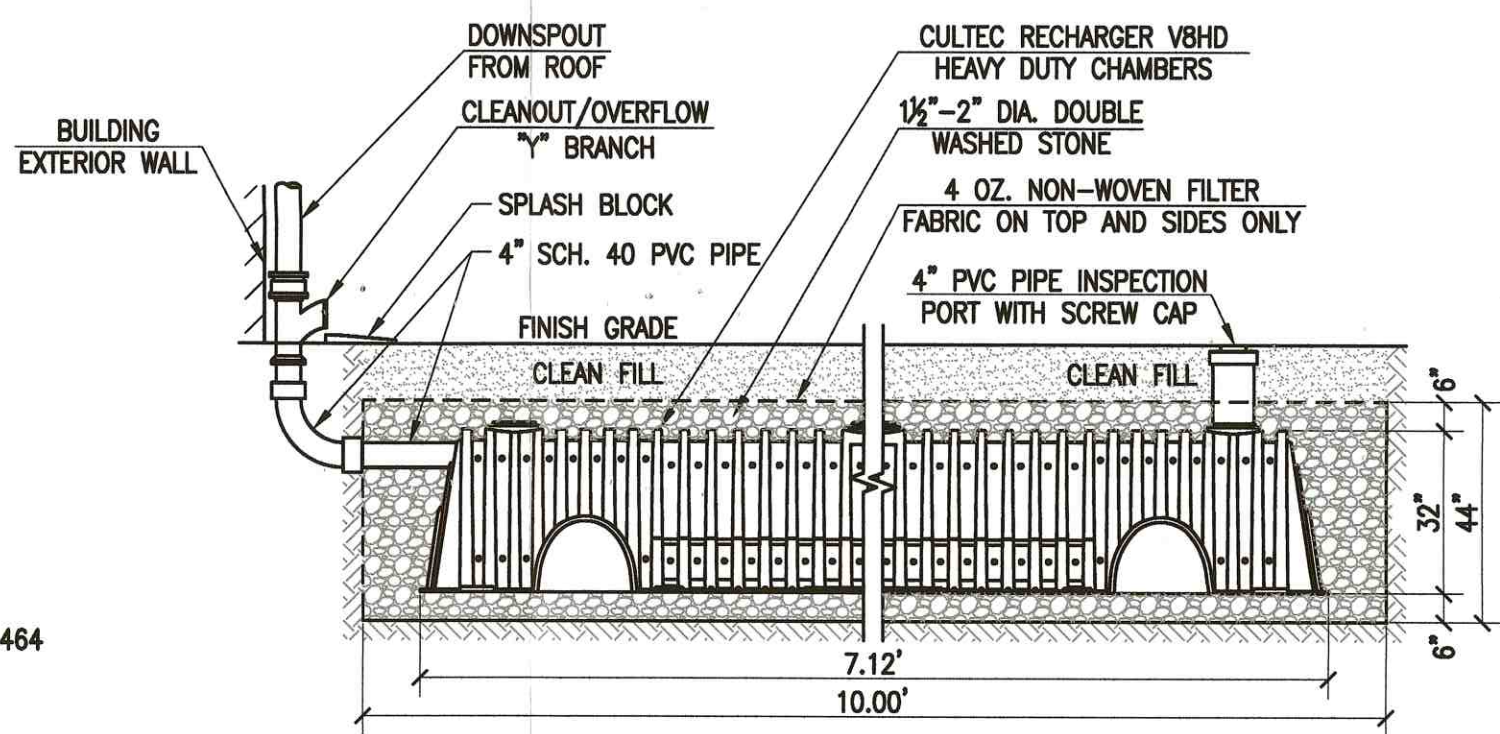


ROOF RECHARGE SYSTEM

NOT TO SCALE



RECORD OWNER:  
ASSESSORS MAP 134 LOT 464  
KJEC, LLC  
401 COUNTY STREET  
NEW BEDFORD, MA 02740  
LC CERT# 24345  
LC PLAN# 36318E

- NOTES:
- PROPERTY LINE SURVEY PERFORMED BY FARLAND CORP. IN SEPTEMBER 2015.
  - WETLAND DELINEATION PERFORMED BY ECOSYSTEM SOLUTIONS, INC. IN JUNE 2015.
  - PORTION OF THE DRIVEWAY BETWEEN EDGE OF ROADWAY AND PROPERTY LINE SHALL BE CONCRETE AND PITCH TOWARD ROAD AT MINIMUM OF 0.5% TO AVOID ROADWAY RUNOFF ONTO LOT.

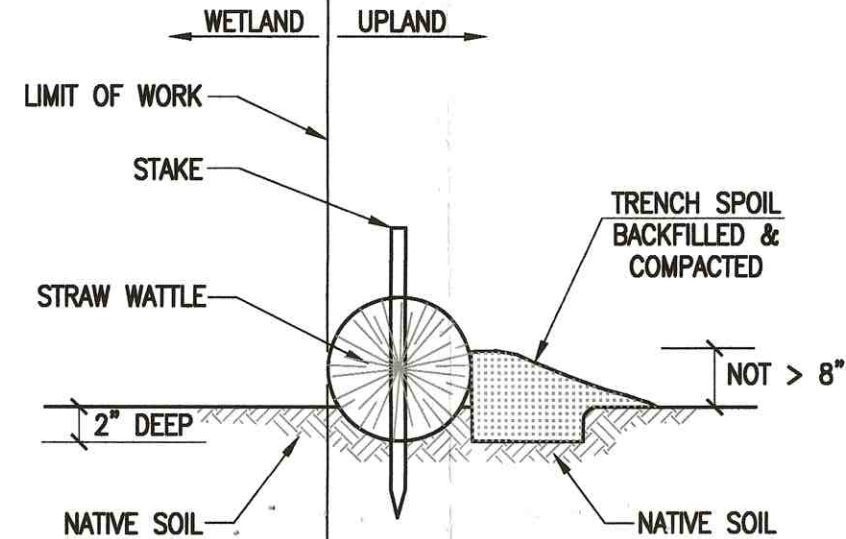

STAKED STRAW WATTLE

NOT TO SCALE

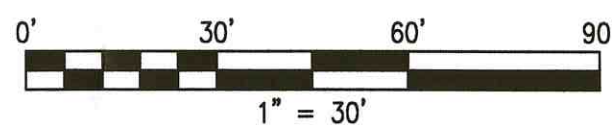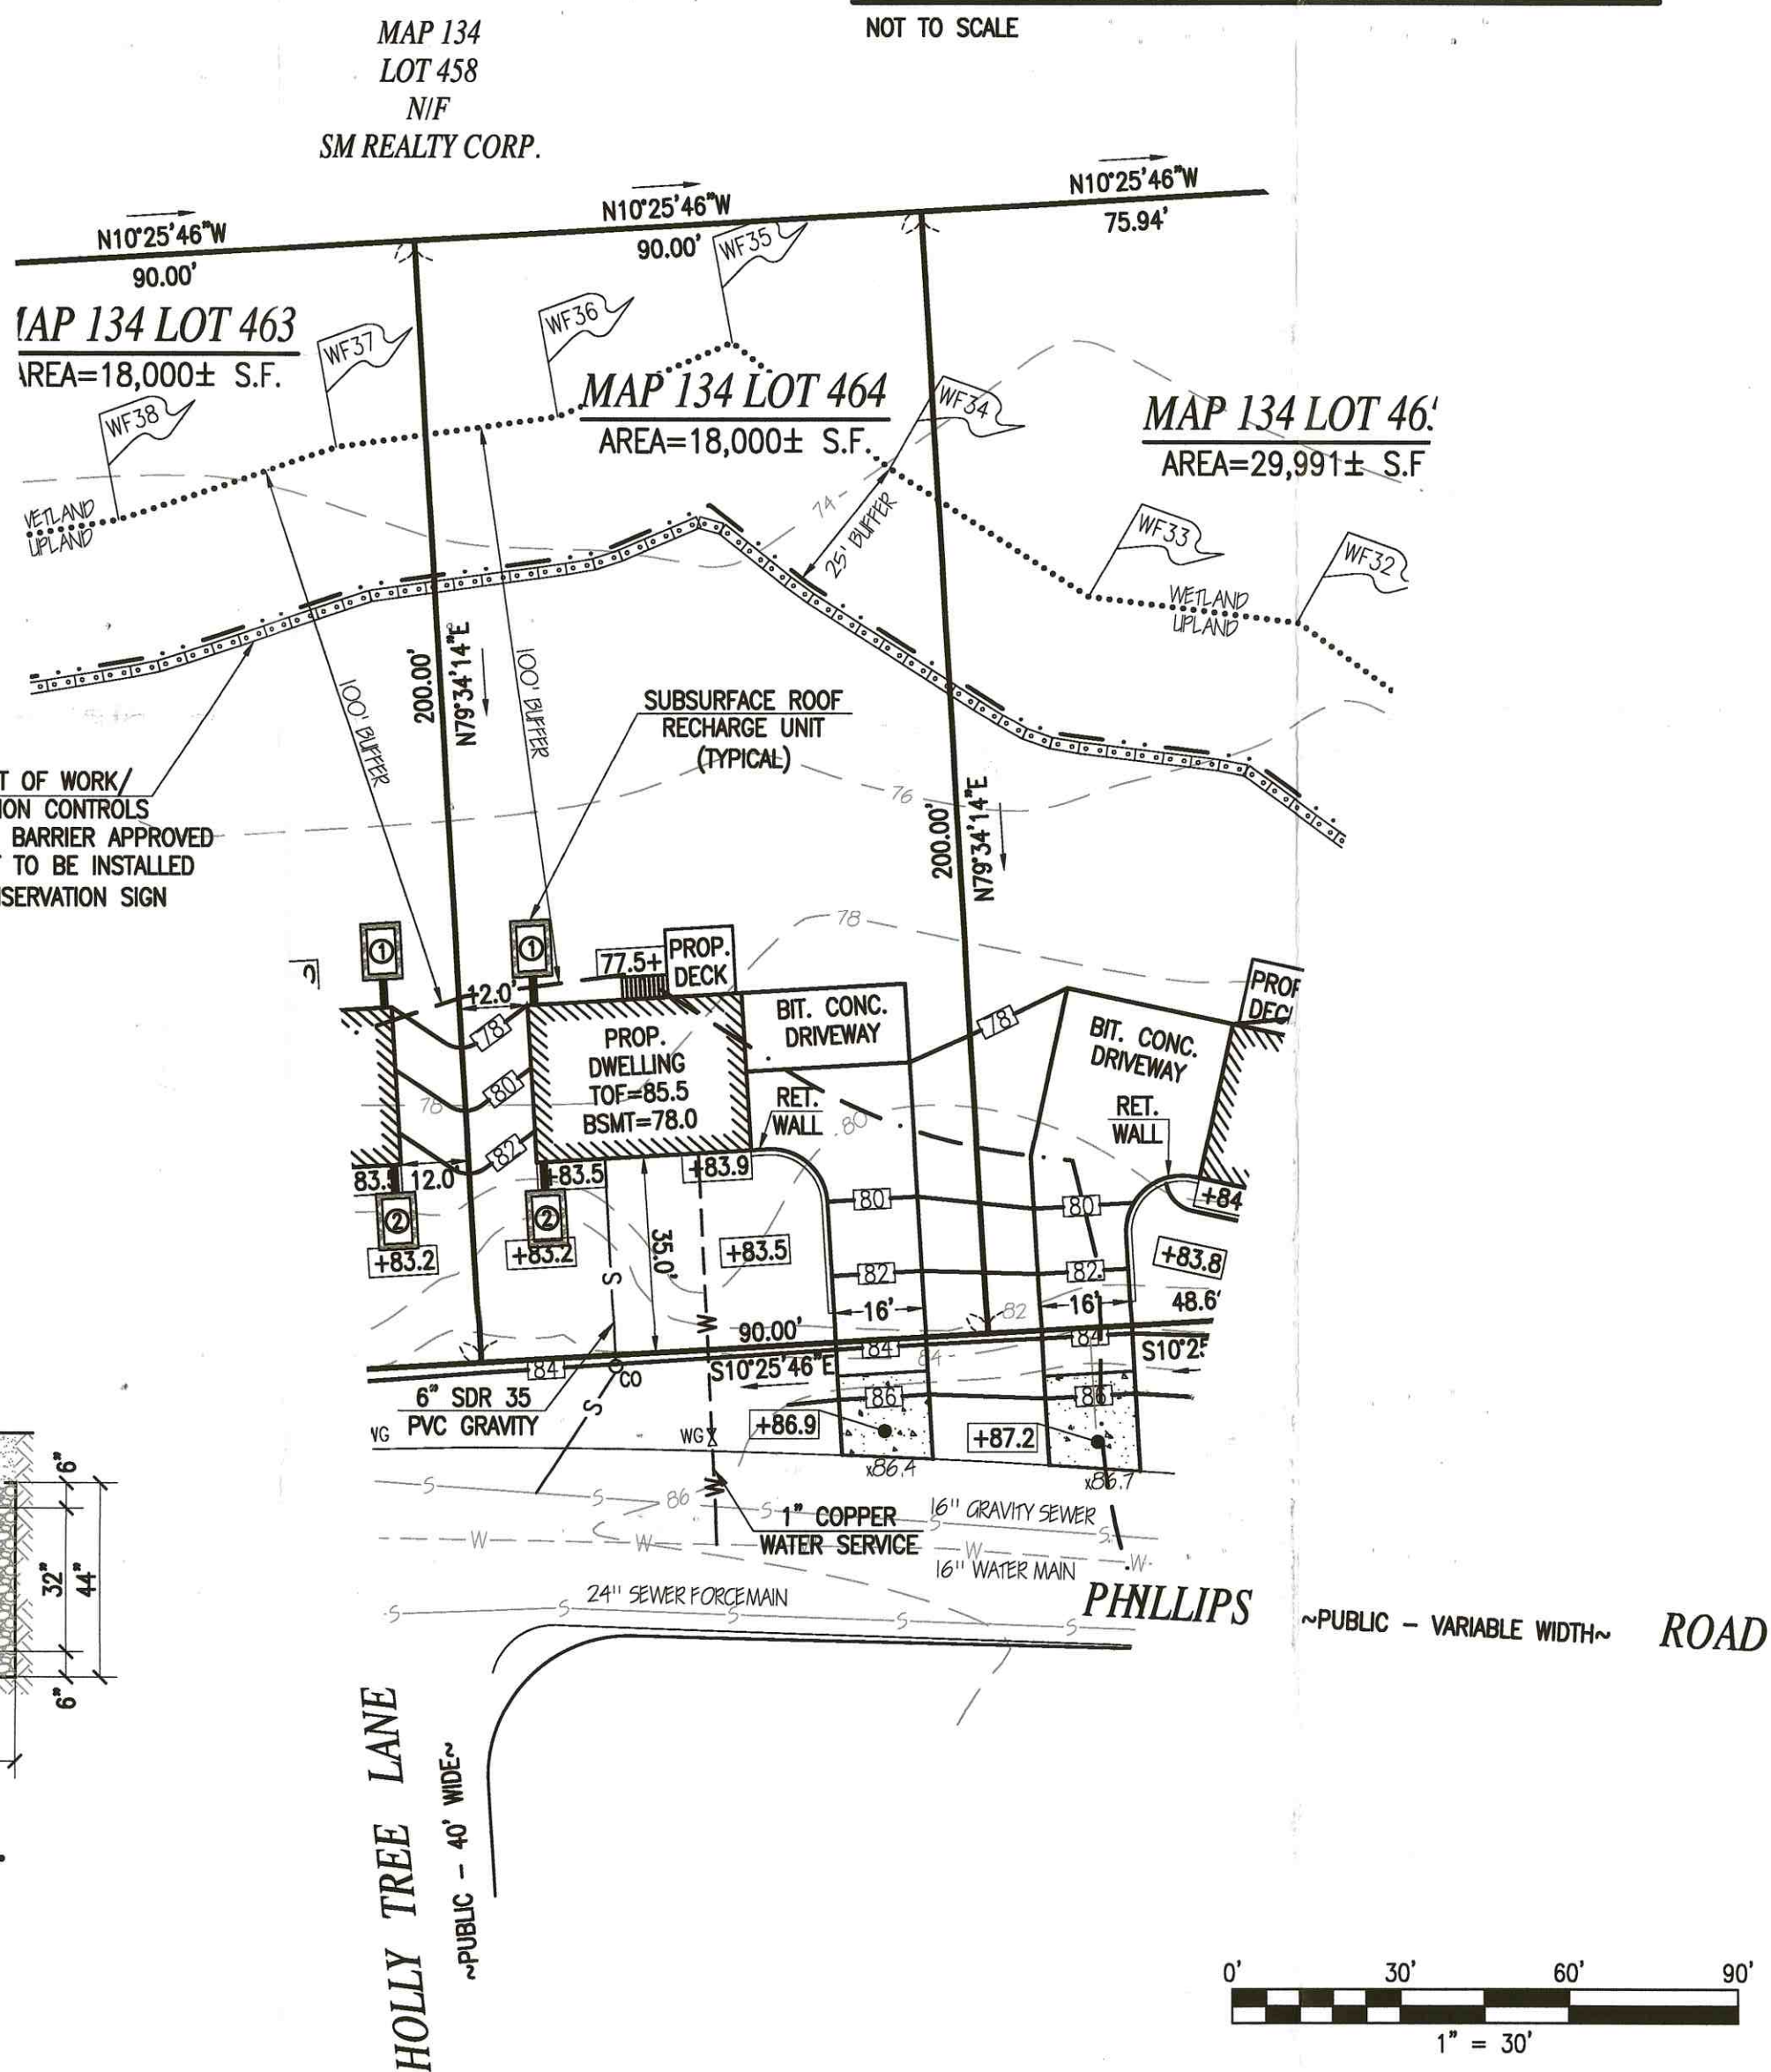

REVISIONS

1	5/26/17	BUILDING DEPT. REQS
2	7/10/17	DPI COMMENTS
3	7/17/18	DPI STANDARDS



401 COUNTY STREET  
NEW BEDFORD, MA 02740  
P.508.717.3479  
OFFICES IN:  
• TAUNTON  
• MARLBOROUGH  
• WARWICK, RI

DRAWN BY: MJW  
DESIGNED BY: MJW  
CHECKED BY: CAF

SITE PLAN

LC LOT 11 PHILLIPS ROAD  
ASSESSORS MAP 134 LOT 464  
NEW BEDFORD, MASSACHUSETTS

PREPARED FOR:  
SCOTT WOLFE  
19 ANTHONY TERRACE  
NEW BEDFORD, MA 02740

APRIL 20, 2017  
SCALE: 1"=30'  
JOB NO. 17-354.9  
LATEST REVISION:  
FEBRUARY 1, 2018