

W-19-34:
SERVICE 34068

NEW BEDFORD WATER WORKS
APPLICATION FOR SERVICE AND METER
NEW BEDFORD 12-13-19

I HEREBY ACKNOWLEDGE the receipt of a copy of the Regulations prescribed in the Ordinance of the City, for the use of Water, and I request that the water may be furnished through a

3/4" inch copper meter at CUMSBY St NES 112' N x
House #65 35' N.W. x CUMMINGTON St

at such rates as may from time to time be established by the City.

I hereby agree to pay promptly the bill for the Service pipe laid down for my premises, and to pay all dues for water, and I agree to conform to the said Regulations and to all provisions of the Water Ordinances, until written notice is given by me or my agent to cut off the supply.

P. 127E
L. 443

Sewer #24850

x Paul B. Smith
D & P Builders Inc.
29 Frank St
Acushnet MA, 02743

TELEPHONE 508-995-9674

Service laid Single Family -
From New Build

Size and kind of pipe

St.

Turned on

Meter Set

Reading

Location

Building rates

Paid

Cost of Service

Paid

31-727

\$500 chk # 4280

1" Copper from Main into house

by: RJ Canessa Inspected: 12/26/2019

by: Percy Reynolds

N x N line (Cummington St.)	143.0'
W x E line (Armsby St.)	7.0'
S x N line (house)	8.5'
N x S line (house)	45.0'
W x W line (house)	29.8'
Main to Property Line	36.0'
Pipe inside Property	25.0'

DISPLAY PERMIT IN A CONSPICUOUS PLACE ON THE PREMISES



Commonwealth of Massachusetts

City of New Bedford

133 William Street New Bedford, MA 02740

WATER SERVICE PERMIT



Date: 12/19/2019

No. **W-19-34**

Permit Fee: \$500.00

Service Location: SS- ARMSBY ST

Owner Name: CYNTHIA H RITTER LLC PETER J

Owner Phone #: (508) 995-9674

Type of Occupancy: Residential

Type of Work: Water - Domestic New 3/4"

Work Description: WATER SERVICE# 34068

P. 127E
L.443

ARMSBY ST NES 112' N X 35' NW X CUMMINGTON ST--

SINGLE FAMILY-
SEWER#24856

Contractor

Name: Robert J. Canessa Certificate #: _____ Type of Business : DPI - Other

Address: P. O. Box 51643 City/Town/State: New Bedford MA Phone #: (508) 998-

Type of Service Pipe Size Trench Length: 0.00

Fire Service _____

Domestic Service _____

Estimated consumption of water

Estimated average daily consumption 0.00 gallons

Cross Connection? No

Estimated maximum day consumption 0.00 gallons

Right of Way? No

Are lawn sprinklers and/or lawn irrigation proposed on site? No

Meter Impact? No


Estimated fire flows required for the project site: 0.00

Street Opening Permit Required? No


Does the project require a fire suppression system? No

Required minimum static pressure for the proposed project site _____


Call Phone: (781) 942-9077 For Inspection

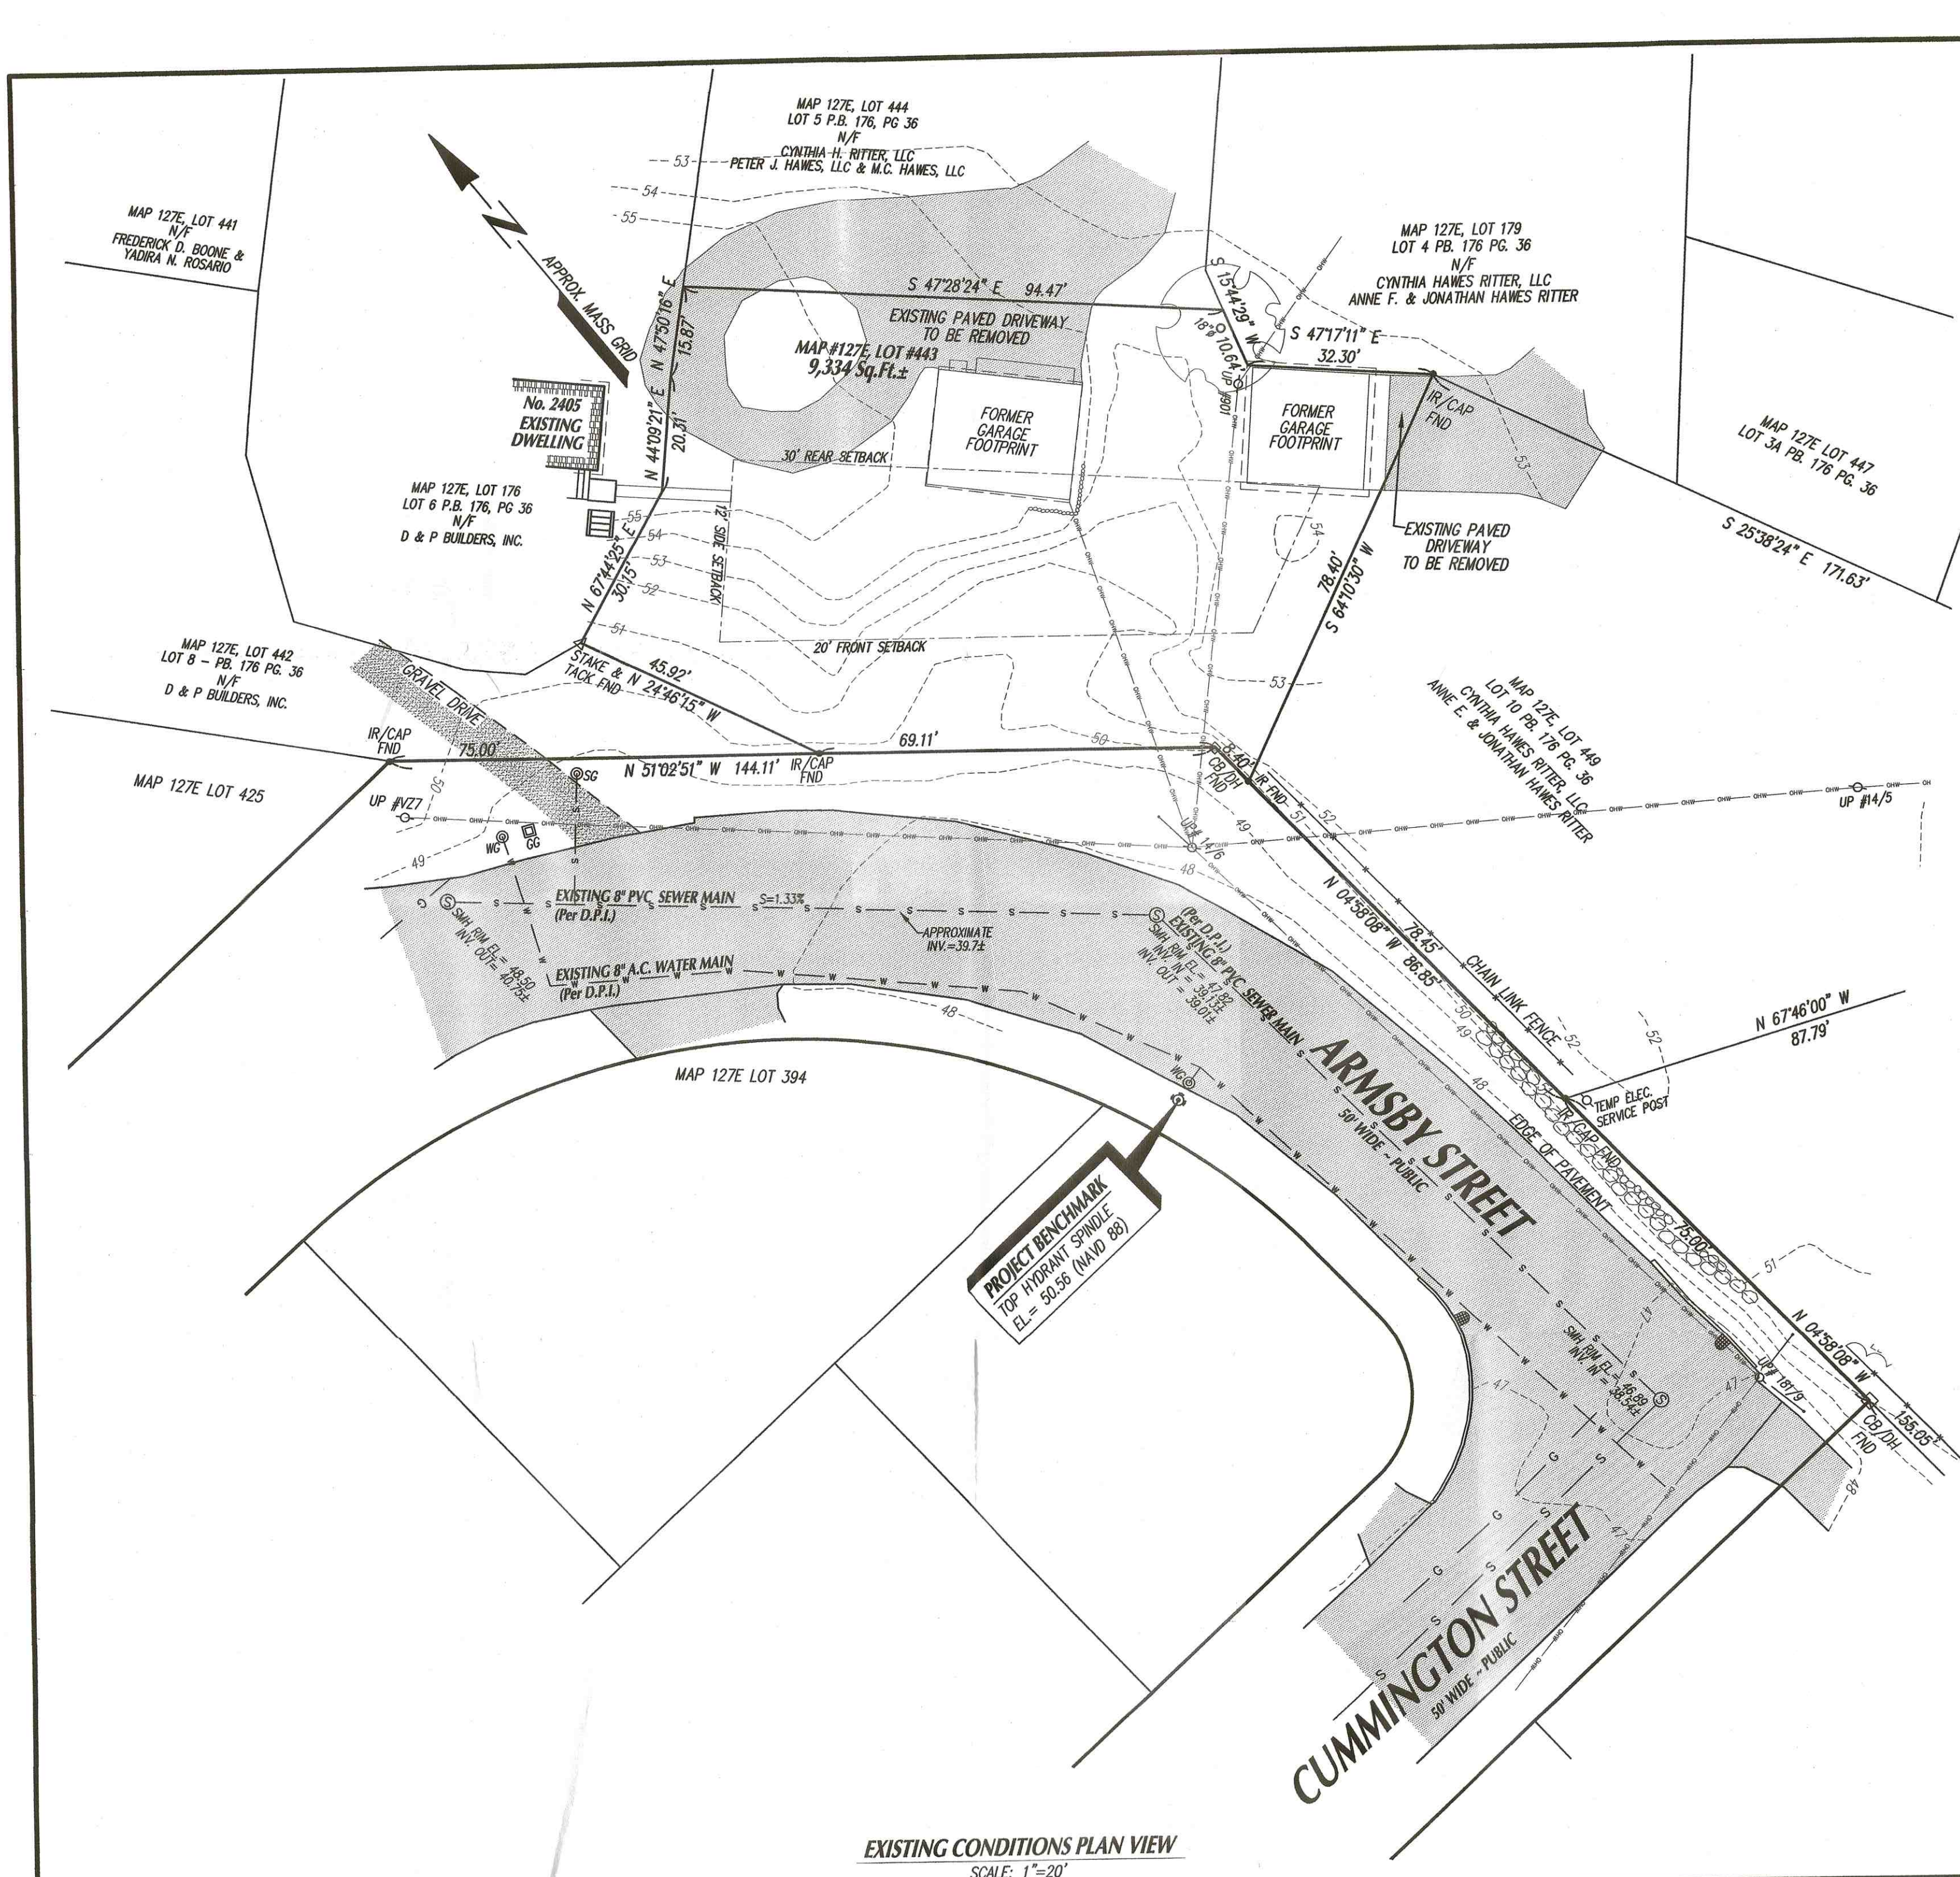


EXISTING CONDITIONS PLAN VIEW
SCALE: 1"=20'

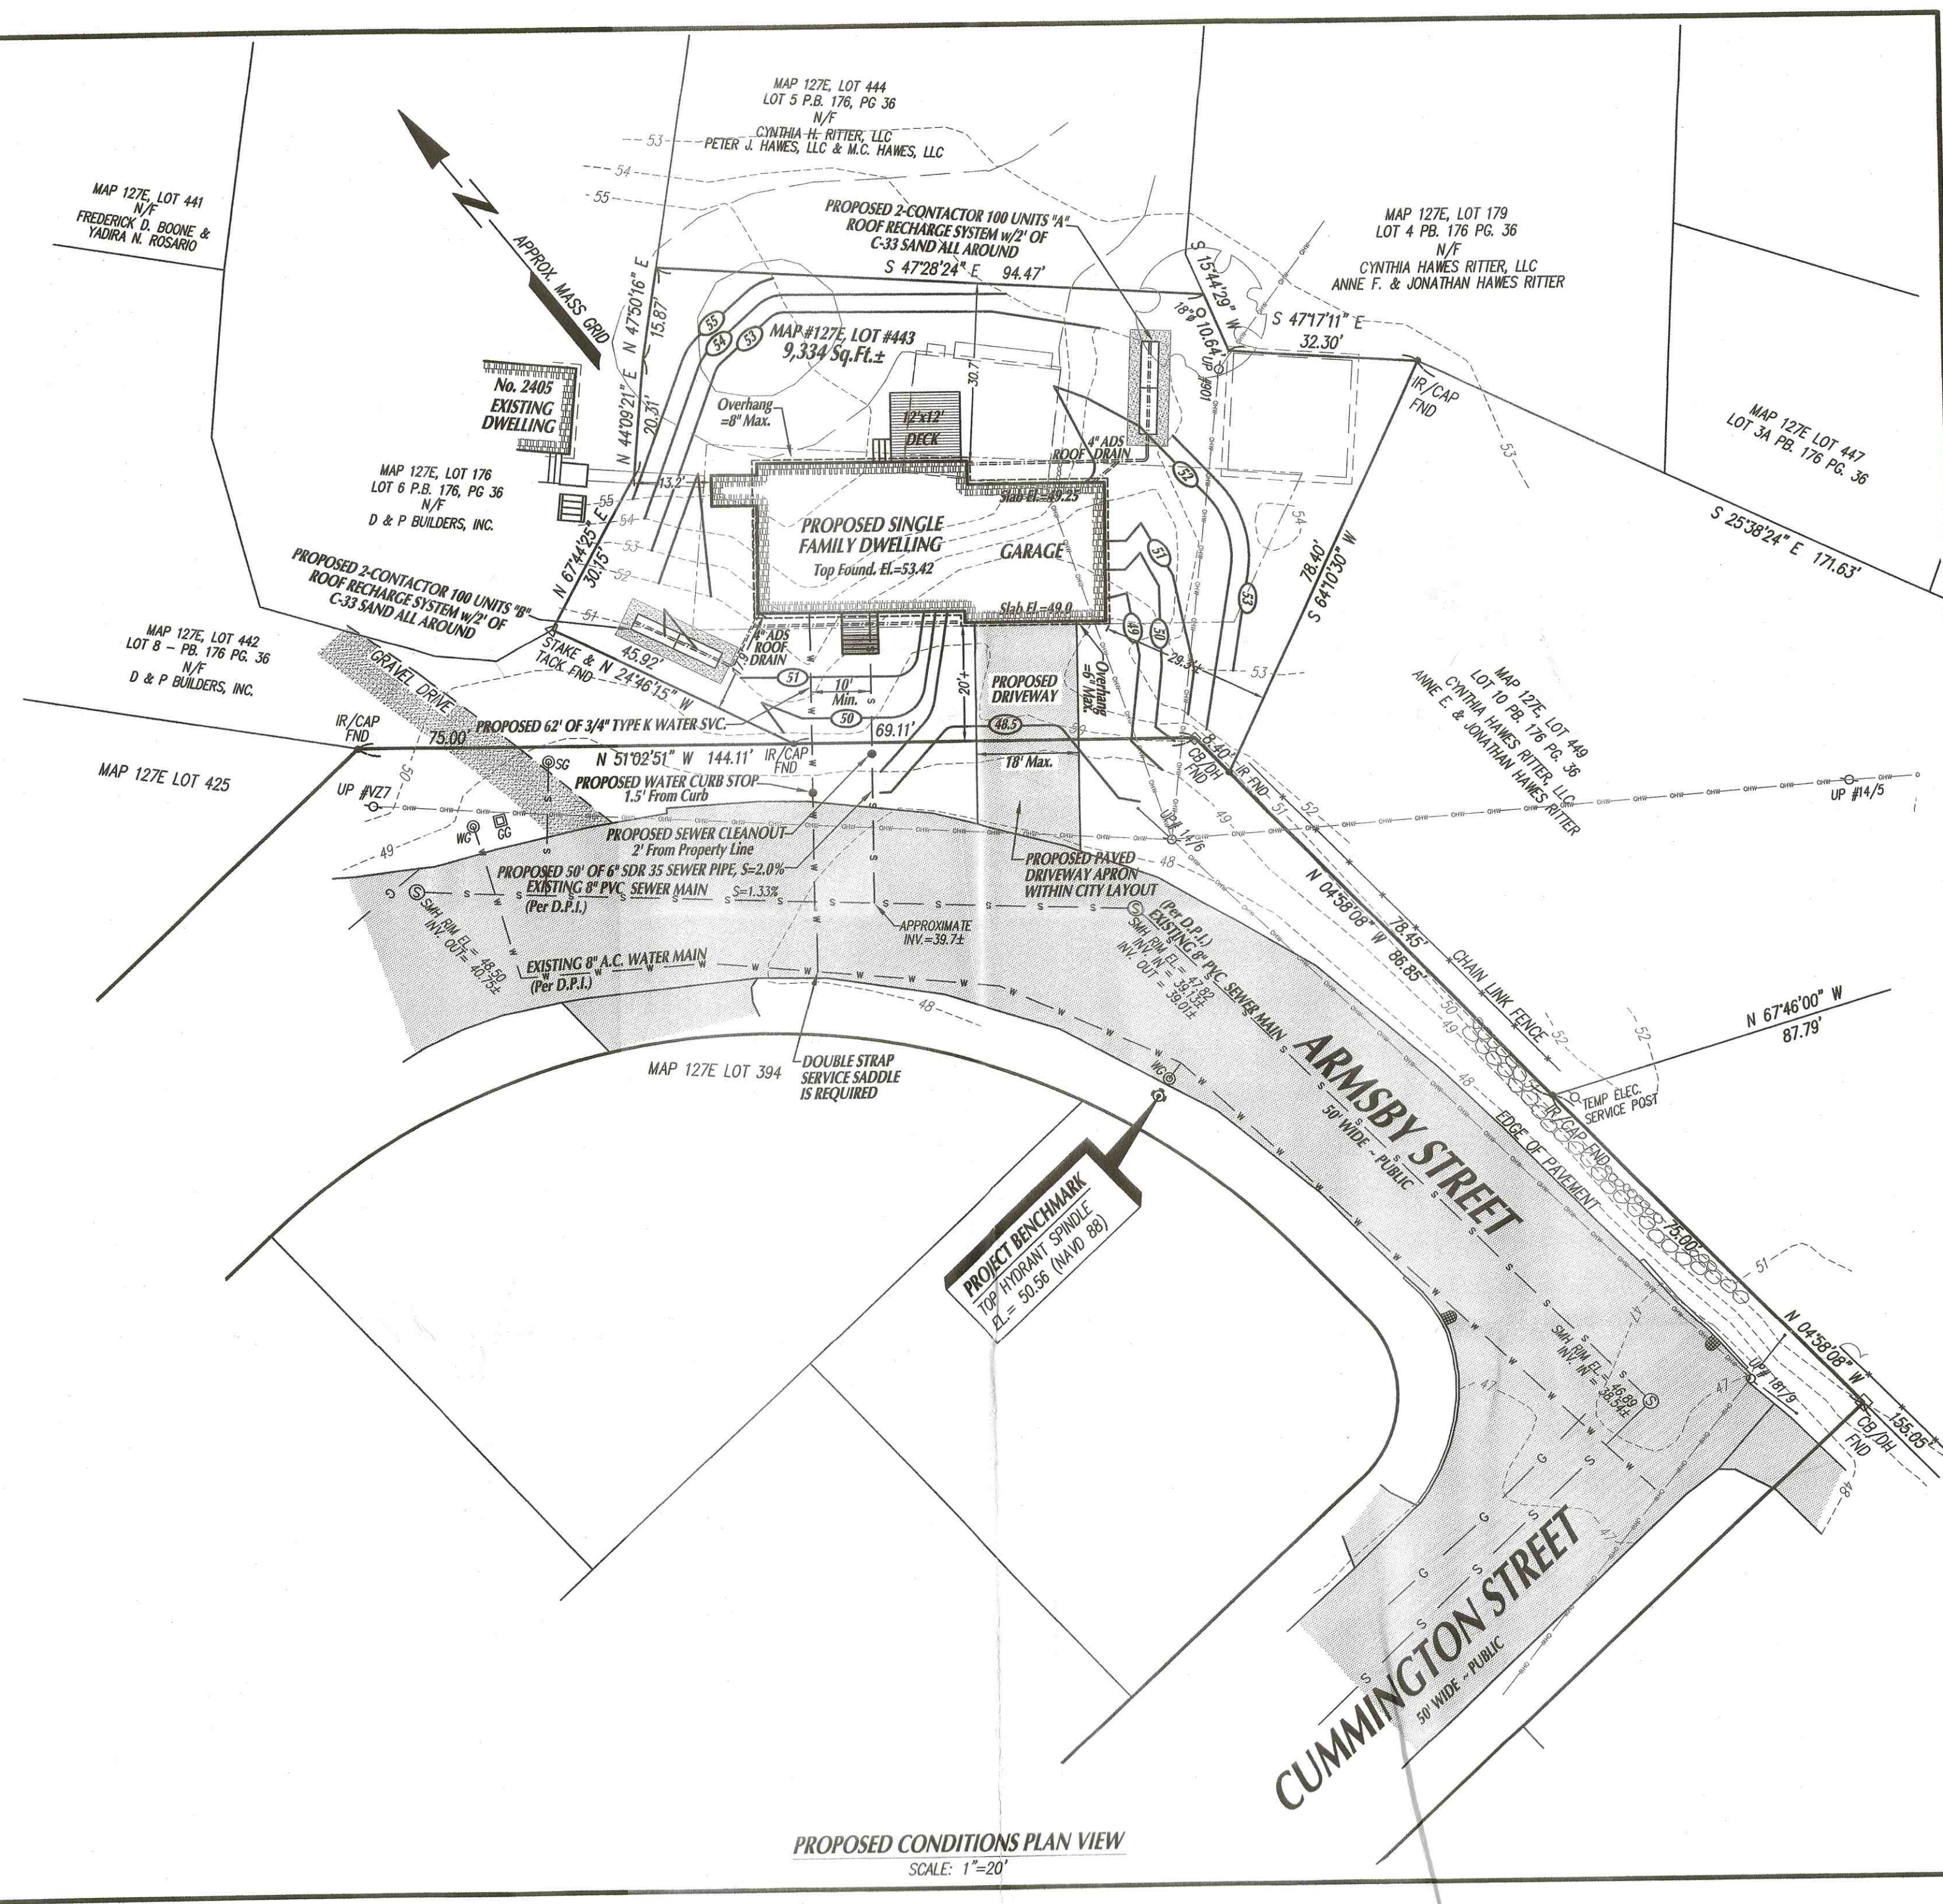

PROPOSED CONDITIONS PLAN VIEW
SCALE: 1"=20'

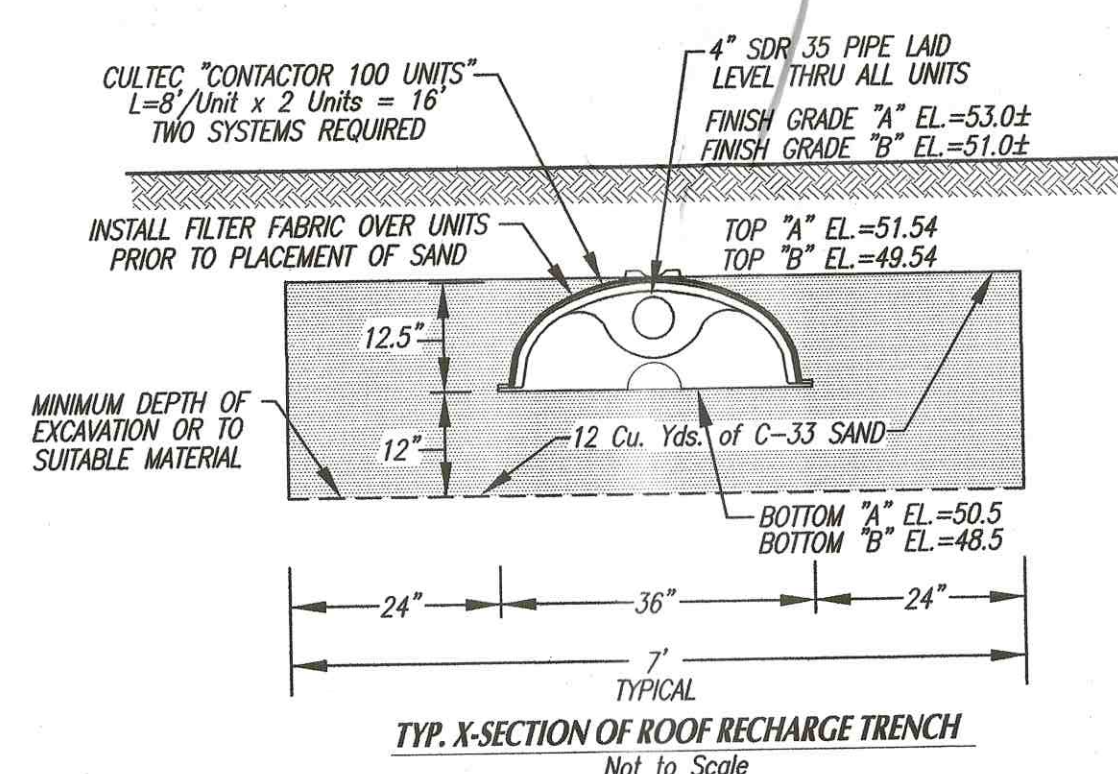

ROOF RECHARGE CALCULATIONS:
VOLUME TO RECHARGE:
1,500 Sq.Ft. of ROOF x (0.25 ÷ 12") = 31.25 Cu.Ft.
VOLUME PROVIDED:
INSTALL FOUR (4) CULTIC POLYETHYLENE "CONTACTOR 100 UNITS"
VOLUME OF CONTACTOR 100:
PER CULTIC DESIGN MANUAL, VOL./CHAMBER = 14.88 Cu.Ft.
14.88 Cu.Ft./Unit x 4 UNITS = 59.5 Cu.Ft. > 31.25 Cu. Ft.
INSTALL TWO TRENCHES, EACH 7" Wide x 20" Long w/2 CONTACTOR
100 UNITS AND 2" OF C-33 SAND ON SIDES & ENDS AND 12" BELOW

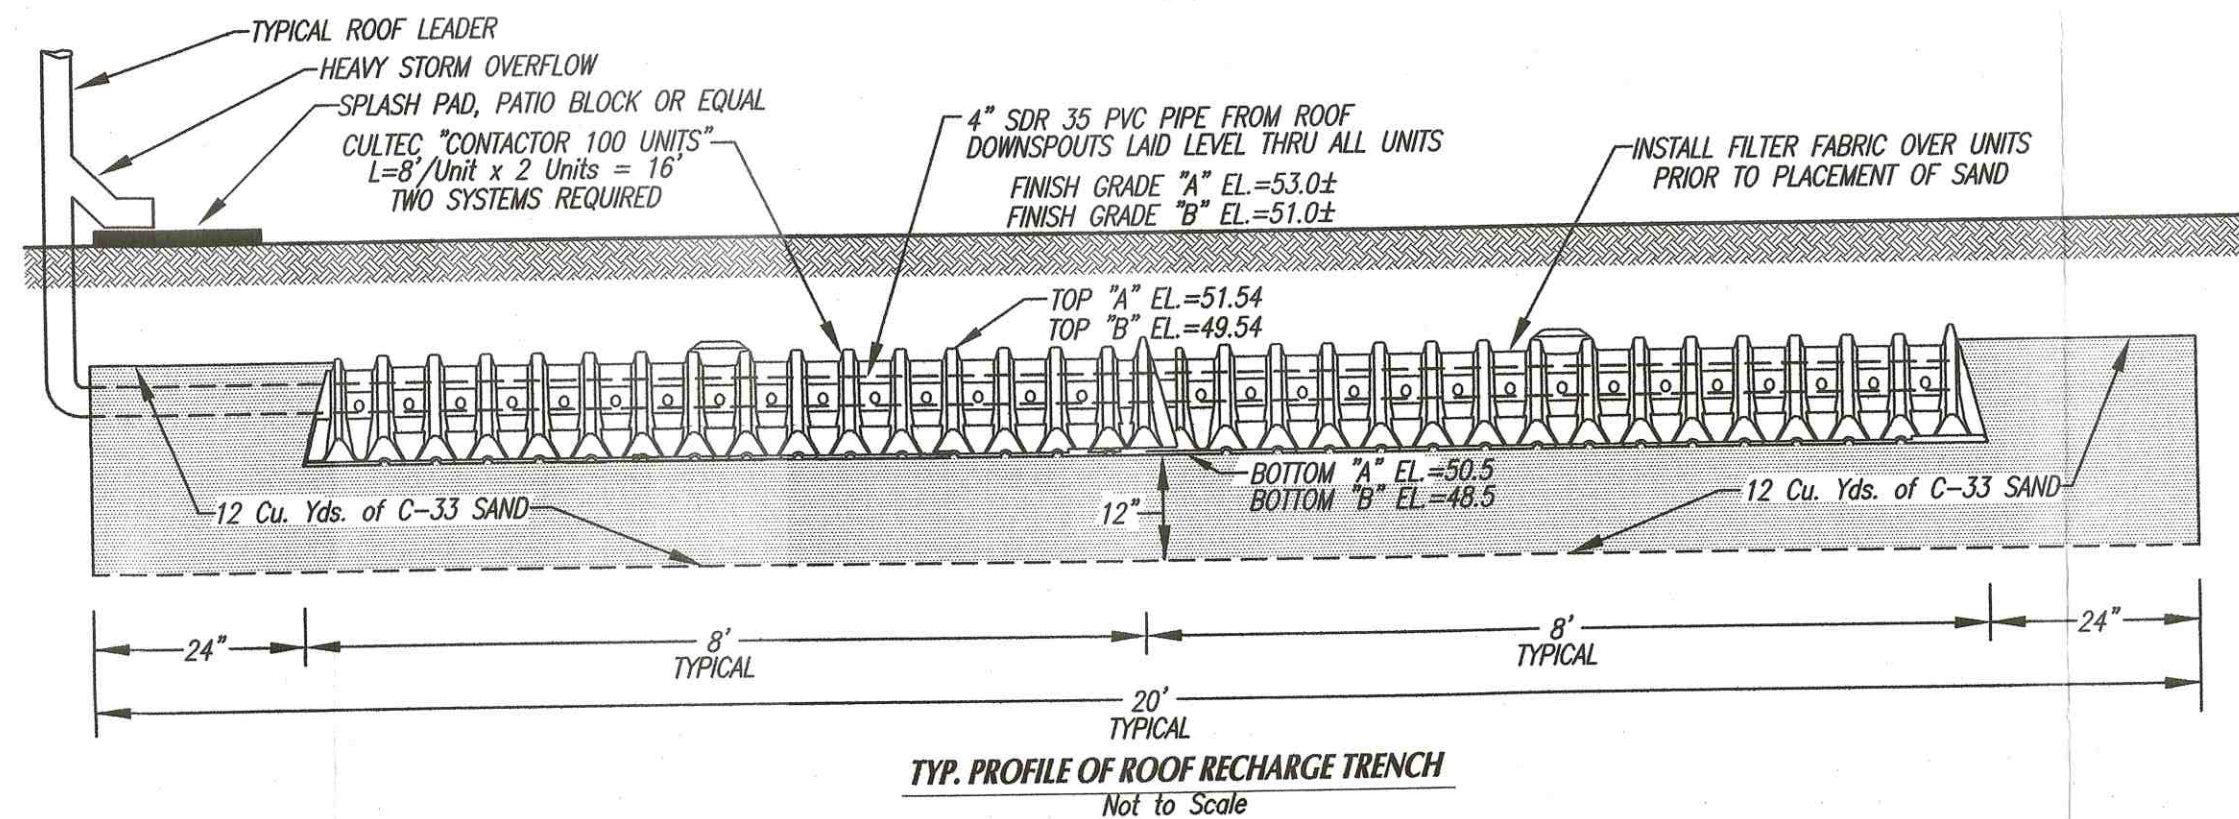


LEGEND

- 50 — EXISTING CONTOURS
- 40 — EXISTING FENCES
- 30 — PROPOSED CONTOURS
- 20 — EXISTING OR PROPOSED SEWER PIPE
- 10 — EXISTING OR PROPOSED WATER PIPE
- 0 — PROPOSED ELECTRIC CONDUITS

EXCAVATION NOTES:
1. CONTRACTOR SHALL VERIFY ALL UTILITY LOCATIONS PRIOR TO CONSTRUCTION THROUGH DIG SITE AND OTHER APPROPRIATE AGENCIES, AND REPORT ANY DISCREPANCIES TO DESIGN ENGINEER.
2. CONTRACTOR SHALL NOTIFY THE DESIGN ENGINEER OF ANY AND ALL DISCREPANCIES FOUND BETWEEN THE SITE CONDITIONS AND THOSE SHOWN ON DESIGN PLAN PRIOR TO THE CONTINUATION OF WORK.

SITE INFORMATION:

SITE ADDRESS: ARMSBY STREET
ASSESSORS MAP # 127E
ASSESSORS LOT # 443
MAP LOT # 9
PLAN BOOK 176, PAGE 39
ZONING DISTRICT: RESIDENCE A (RA)
BUILDING SETBACKS:
FRONT: 20' REAR: 30'
SIDE: 10' AND 12'
OWNER OF RECORD:
D & P BUILDERS, INC.
c/o: DENNIS DEWEE
29 FRANK STREET
ACUSHNET, MA 02743
SEE DEED BOOK 12188, PAGE 317

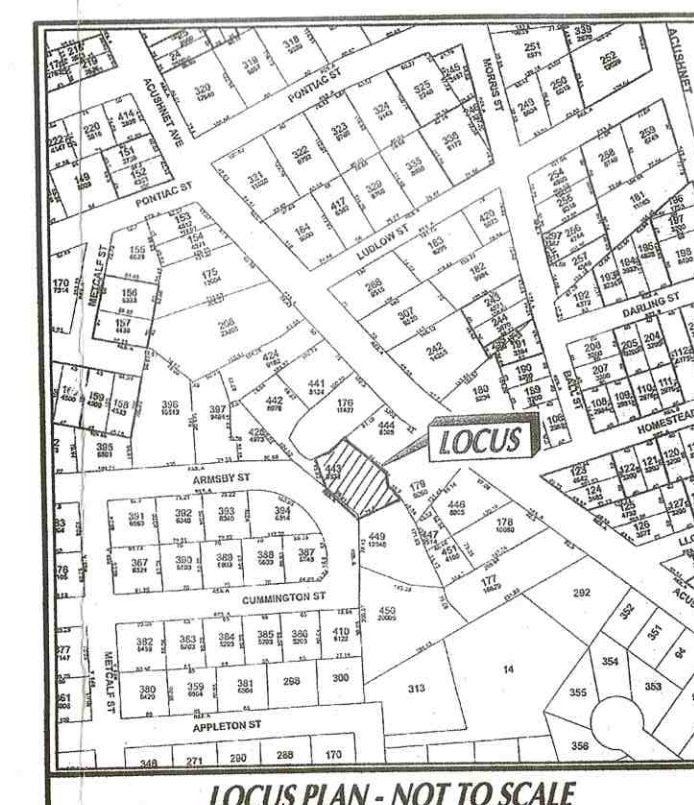

NOTE: ALL WORK MUST BE DONE IN ACCORDANCE WITH THE CITY OF NEW BEDFORD DEPARTMENT OF PUBLIC INFRASTRUCTURE CONSTRUCTION STANDARDS AND SPECIFICATIONS.

REV. NO.	DATE	DESCRIPTION
2	12-12-19	MISL. PER DPI COMMENTS
1	12-10-19	MISL. PER DPI REVIEW

SITE PLAN
FOR PROPERTY LOCATED ON
ARMSBY STREET
IN NEW BEDFORD, MA
PREPARED FOR
D & P BUILDERS

SCALE: 1"=20' DATE: SEPTEMBER 24, 2019

SCHNEIDER, DAVIGNON & LEONE, INC.
PROFESSIONAL CIVIL ENGINEERS & LAND SURVEYORS
1 COUNTY RD. P.O. BOX 480, MATTAPOISETT, MA 02739
1-508-758-7866

Drawn By: D.M.D. Check By: D.M.D. Job No. 2985