

TRAV PNT -1
ELEV-98.53

PROPOSED PAVEMENT SHALL
MEET EXISTING PAVEMENT
FLUSH WITH NO TRIPPING
HAZARDS

PROPOSED PLANT MATERIAL
(PLEASE SEE LIGHTING AND
LANDSCAPE PLAN)

4 DONOR BLOCKS
L-8

TRAV PNT-2
ELEV-100.10

PROPOSED LOCATION
FOR EXISTING STONE

100.1

TREE
PROTECTION
FENCING 2
L-12

PROPOSED PAVEMENT SHALL
MEET EXISTING PAVEMENT
FLUSH WITH NO TRIPPING
HAZARDS

1 COMPACTED
AGGREGATE
PAVEMENT
L-8

4 NEW TREE
L-12 PLANTING

9 CONDUIT
L-10 TRENCHING

8 LAMP POST
L-10 FOOTING

3 FOUR IN PLACE
L-8 SAFETY SURFACING

2 COBBLE BLOCK
EDGING (FLUSH
WITH PROPOSED
GRADING)

4 TWO BAY
SWINGS
(AGES 5-12)
L-11

8 BACKLESS
BENCH
L-8

4 NEW TREE
L-12 PLANTING

5 WURM
L-11 CLIMBER

JUNCTION
BOX L-10

FREE
STANDING
WALL 5
L-10

CONDUIT
TRENCHING 9
L-10

NEW TREE
PLANTING 4
L-12

1 COMPACTED
AGGREGATE
PAVEMENT
L-8

A.D.A. ACCESSIBLE
PICNIC TABLE 4
L-9

TRAV PNT-63
ELEV-100.26

TRASH
RECEPTACLE
FOOTING 7
L-8

AGE
APPROPRIATE
SIGNAGE 3
L-10

BENCH
FOOTING 9
L-8

AGE
APPROPRIATE
SIGNAGE 6
L-10

DONOR
BLOCKS 4
L-8

NEW TREE
PLANTING 4
L-12

1 1/4" P.V.C. PIPE TRENCHING
(FOR SOUND TUBES) 99 4
L-10

CUSTOM GAMETIME
PLAYSTRUCTURE 1
L-11

NEW TREE
PLANTING 4
L-12

ENGINEERED WOOD
FIBAR SAFETY
SURFACING 2
L-8

COBBLE BLOCK
EDGING (FLUSH WITH
PROPOSED GRADE) 2
L-8

1 PICNIC TABLE
FOOTING
L-9

JUNCTION
BOX L-10

18" 6" 12" 24" 36"

18" 6" 12" 24" 36"

- Legend**
- EXISTING BENCH
 - EXISTING TRASH RECEPTACLE
 - EXISTING LIGHT POLE
 - EXISTING TREE
 - PROPOSED PEDESTRIAN BENCH
(TO MATCH EXISTING)
 - PROPOSED PICNIC TABLE
 - PROPOSED TRASH RECEPTACLE
(TO MATCH EXISTING)
 - PROPOSED COBBLE BLOCK CURB
(SEE DETAILS AND SPECS.)
 - PROPOSED DECORATIVE LIGHT
POLE (TO MATCH EXISTING)
 - PROPOSED NEW TREE PLANTING
(SEE PLANT LIST)
 - PROPOSED FIBAR SAFETY
SURFACING
 - PROPOSED FOUR-IN-PLACE
SAFETY SURFACING

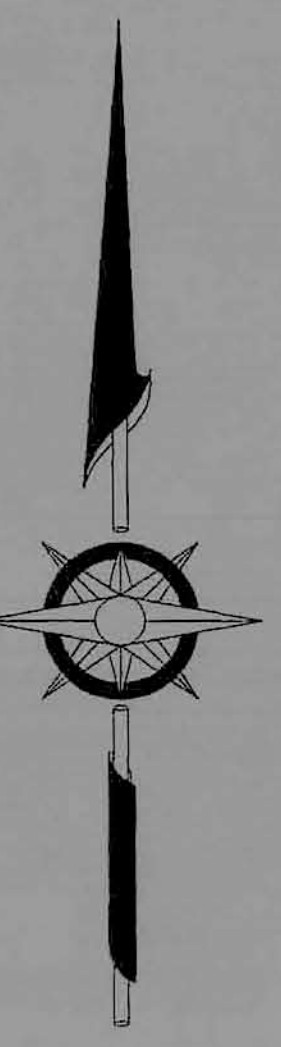

CITY OF NEW BEDFORD

CITY OF NEW BEDFORD
BUTTONWOOD
PARK PLAYGROUND

No. Date Revision

Dep. Title

PROJECT #

Scale

1"=10'-0"

Drawn by JDT/JHI

Check by XXX

Date 9/1/06

4 of 12

MATERIALS
PLAN