

TRAV PNT -1
ELEV-98.53

PARK BENCHES AND LIGHTS

EXISTING WALKWAY-12 WIDE±

AND LIGHTS

TRAV PNT-2
ELEV-100.10

100.1

NOTE:

AT STA. 2+75 ALONG BASELINE-A
CONTRACTOR SHALL CREATE
BASELINE-B THAT RUNS
PERPENDICULAR FROM BASELINE-A.

NOTE:
BASELINE-A SHALL BE
LOCATED BY USING
POINTS A-E.

NOTE:
P.O.B. 1 SHALL BE USED TO LOCATE
THE NECESSARY RADIUS POINTS,
INTERSECTIONS AND EDGES FOR THE
PROPOSED PATHWAY, ENTRANCE
WAY AND TWO SPOTS WITHIN THE
PICNIC AREA (SEE STA. 1+81
AND STA. 2+10'-4") ALL DIMENSIONS
ARE PERPENDICULAR FROM THE
BASELINE-A

P.O.B. 1
STA. 0+00'

STA. 0+50'

STA. 1+00'

STA. 1+50'

STA. 2+00'

STA. 2+50'

P.O.B. 2
STA. 2+75'

BASELINE-D

P.O.B. 3
STA. 0+00'

BASELINE-D

NOTE:
P.O.B. 3 SHALL BE USED TO LOCATE
THE NECESSARY RADIUS POINTS,
INTERSECTIONS AND EDGES FOR THE
A.D.A. ACCESSIBLE PLAYSTRUCTURE
AREA. ALL DIMENSIONS ARE
PERPENDICULAR FROM THE BASELINE-C.

Legend

- | | | | |
|--|--|--|--|
| | EXISTING BENCH | | PROPOSED TRASH RECEPTACLE
(TO MATCH EXISTING) |
| | EXISTING TRASH RECEPTACLE | | PROPOSED COBBLE BLOCK CURB
(SEE DETAILS AND SPECS.) |
| | EXISTING LIGHT POLE | | PROPOSED DECORATIVE LIGHT POLE
(TO MATCH EXISTING) |
| | EXISTING TREE | | PROPOSED NEW TREE PLANTING
(SEE PLANT LIST) |
| | PROPOSED PEDESTRIAN BENCH
(TO MATCH EXISTING) | | PROPOSED FIBAR SAFETY SURFACING |
| | PROPOSED PICNIC TABLE | | PROPOSED FOUR-IN-PLACE SAFETY SURFACING |

DIMENSION and LAYOUT NOTES


- Written dimensions shall prevail.
- The Contractor shall stake out the layout plan in the field and have such reviewed by the City Engineer prior to commencing construction. The Contractor shall bear ultimate responsibility for layout.
- All layout discrepancies shall be immediately reported to the City Staff.
- All existing shall be adjusted to final grade.
- Existing pavement is to be sawcut to a straight line where it is bounded by new pavement.
- All angles are 90 degrees unless otherwise noted.

FOR COMPLETE LAYOUT OF
SENSORY GARDEN/SEATING AREA
PLEASE SEE DETAIL 2 SHEET L-9

FOR COMPLETE LAYOUT OF
PLAY STRUCTURE ENTRANCE
AREA SEE DETAIL 3 SHEET L-9

NOTE:

P.O.B. 2 SHALL BE USED TO LOCATE THE NECESSARY
RADIUS POINTS, INTERSECTIONS AND EDGES FOR THE
PROPOSED SWINGS, FREESTANDING PLAY EQUIPMENT
AREA AND SPOTS FOR THE A.D.A. ACCESSIBLE PLAY
STRUCTURE AREA (SEE STA. 1+48'-7" AND STA. 1+82'-7").
ALL DIMENSIONS ARE PERPENDICULAR FROM BASELINE-B.
P.O.B. 2 SHALL ALSO SERVE AS STA. 2+75 FOR
BASELINE-A AND SERVE AS STA. 0+00 FOR BASELINE-B.

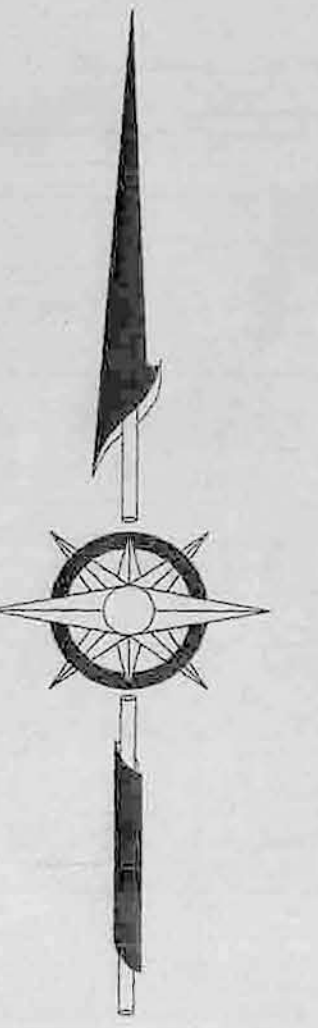

CITY OF NEW BEDFORD

CITY OF NEW BEDFORD
BUTTONWOOD
PARK PLAYGROUND

LAYOUT AND
DIMENSIONING
PLAN

PROJECT #
Scale: 1"=10'-0"
Drawn by: JDT/JHI
Date: 9/1/06
5 of 12