



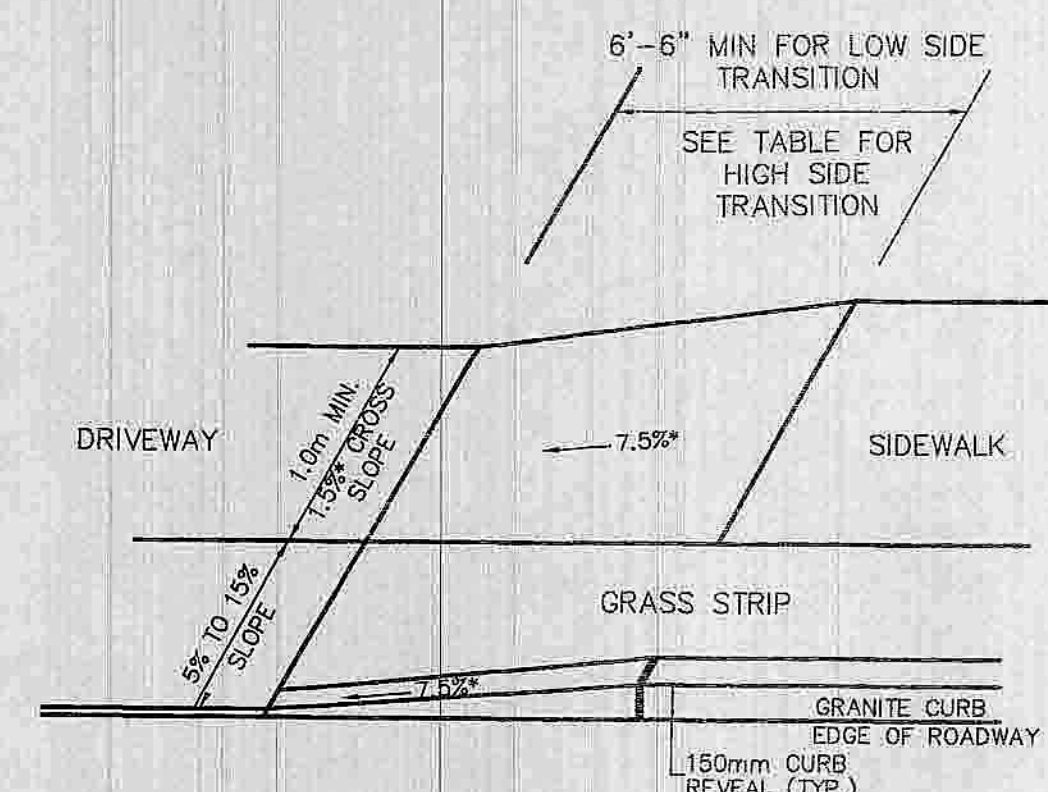


NOT TO SCALE

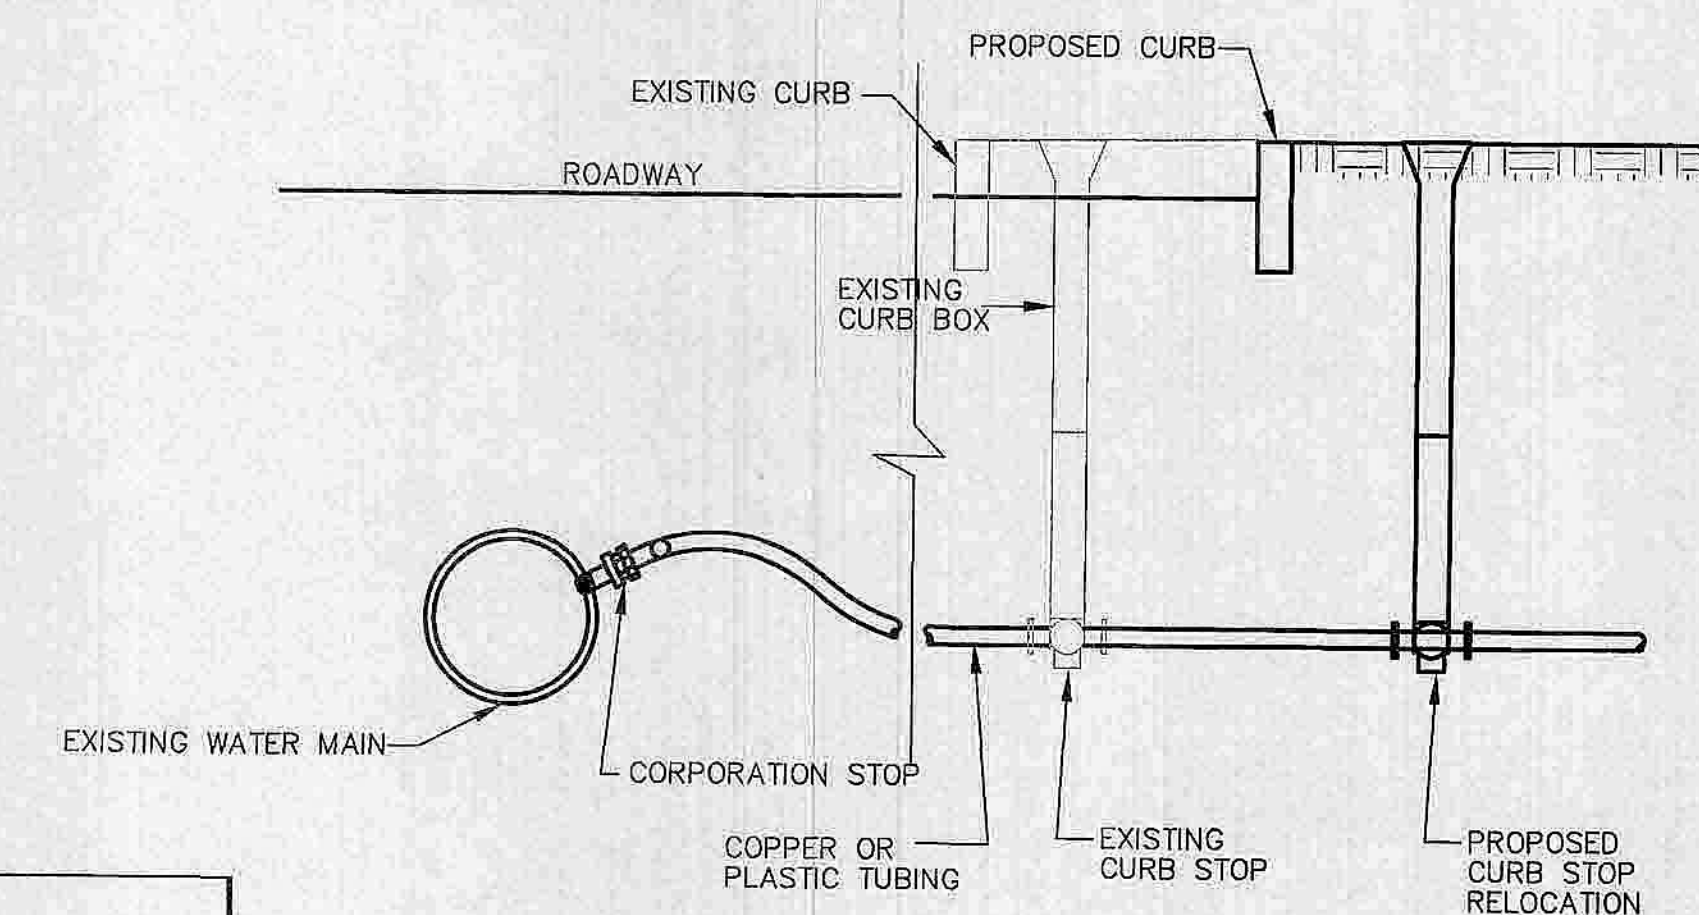

NOT TO SCALE


NOT TO SCALE

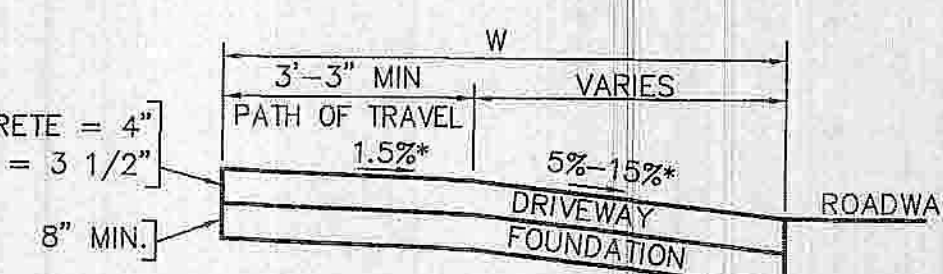

SECTION A-A

DO#	Ramp Reference Point				Width of Sidewalk W	Path of Travel 3'-3" min.	Ramp Length	Roadway Gutter Slope %	Transition Length	
	*Street	Station	Offset	R or L					Left Side	Right Side
32		22+64.15	20.99	R	6.00	3.25	2.75	0.720	6.50	7.67
33		22+58.47	18.00	L	6.00	3.25	2.75	0.720	7.67	6.50
34		23+05.06	18.00	L	6.00	3.25	2.75	0.720	7.67	6.50
35		23+40.97	18.00	L	6.00	3.25	2.75	0.720	7.67	6.50
36		24+12.95	19.88	L	6.00	3.25	2.75	0.720	7.67	6.50
37	Cove Rd	+92.19	17.97	L	6.00	3.25	2.75	0.000	6.50	6.50
38		26+32.58	20.33	L	6.00	3.25	2.75	0.720	7.67	6.50
39		26+81.46	20.23	L	6.00	3.25	2.75	1.170	9.00	6.50
40		26+96.71	17.18	R	6.00	3.25	2.75	1.170	6.50	9.00
41		27+94.31	19.61	R	6.00	3.25	2.75	0.700	6.50	7.67
42		28+58.14	17.20	R	6.00	3.25	2.75	0.700	6.50	7.67
43		28+87.03	17.00	L	6.00	3.25	2.75	0.700	7.67	6.50
44		29+37.54	17.00	L	6.00	3.25	2.75	0.700	7.67	6.50
45		30+83.01	17.00	L	6.00	3.25	2.75	0.280	7.67	6.50
46		31+78.41	17.00	L	6.00	3.25	2.75	0.400	6.50	7.67
47		32+71.83	17.00	L	6.00	3.25	2.75	0.400	6.50	7.67
48		29+87.	17.00	R	6.00	3.25	2.75	0.400	7.67	6.50
49		32+24.26	17.00	R	6.00	3.25	2.75	0.400	7.67	6.50
50		33+02.8	17.00	R	6.00	3.25	2.75	0.400	7.67	6.50


*STREET BASELINE REFERENCE IS DARTMOUTH STREET UNLESS OTHERWISE SPECIFIED

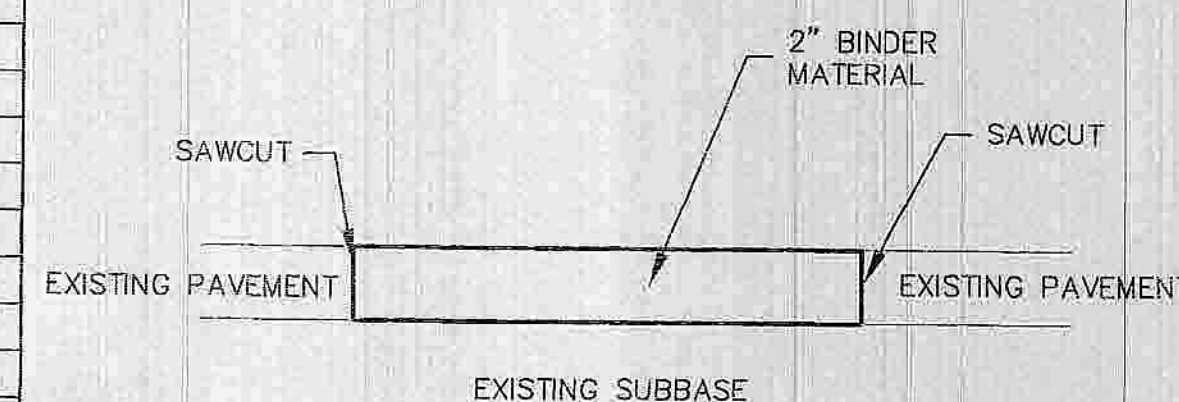

METHOD OF CONSTRUCTION

1. AREAS TO BE PATCHED TO BE VERIFIED BY THE ENGINEER PRIOR TO EXCAVATION
2. SAWCUT EXISTING PAVEMENT
3. EXCAVATE
4. REGRADE EXISTING SUBBASE MATERIAL
5. INSTALL 2" BINDER MATERIAL TO BE FLUSH WITH ADJACENT PAVEMENT PRIOR TO OVERLAY.


NOT TO SCALE

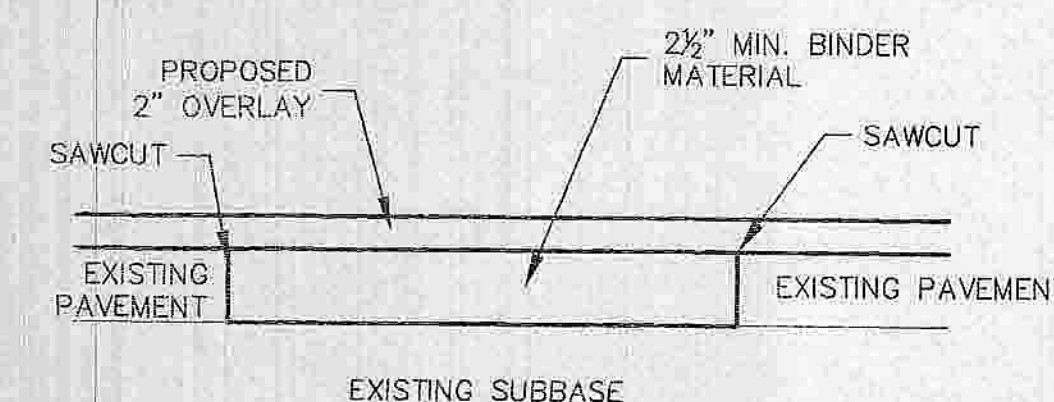

METHOD OF CONSTRUCTION

1. AREAS TO BE PATCHED TO BE VERIFIED BY THE ENGINEER PRIOR TO EXCAVATION
2. COLD PLANE EXISTING ROADWAY
3. SAWCUT EXISTING PAVEMENT AREA TO BE PATCHED
4. EXCAVATE
5. REGRADE EXISTING SUBBASE MATERIAL
6. INSTALL BINDER MATERIAL TO BE FLUSH WITH ADJACENT PAVEMENT PRIOR TO OVERLAY. DEPTH OF BINDER SHALL MEET EXISTING PAVEMENT THICKNESS (MINIMUM 3").

NOT TO SCALE

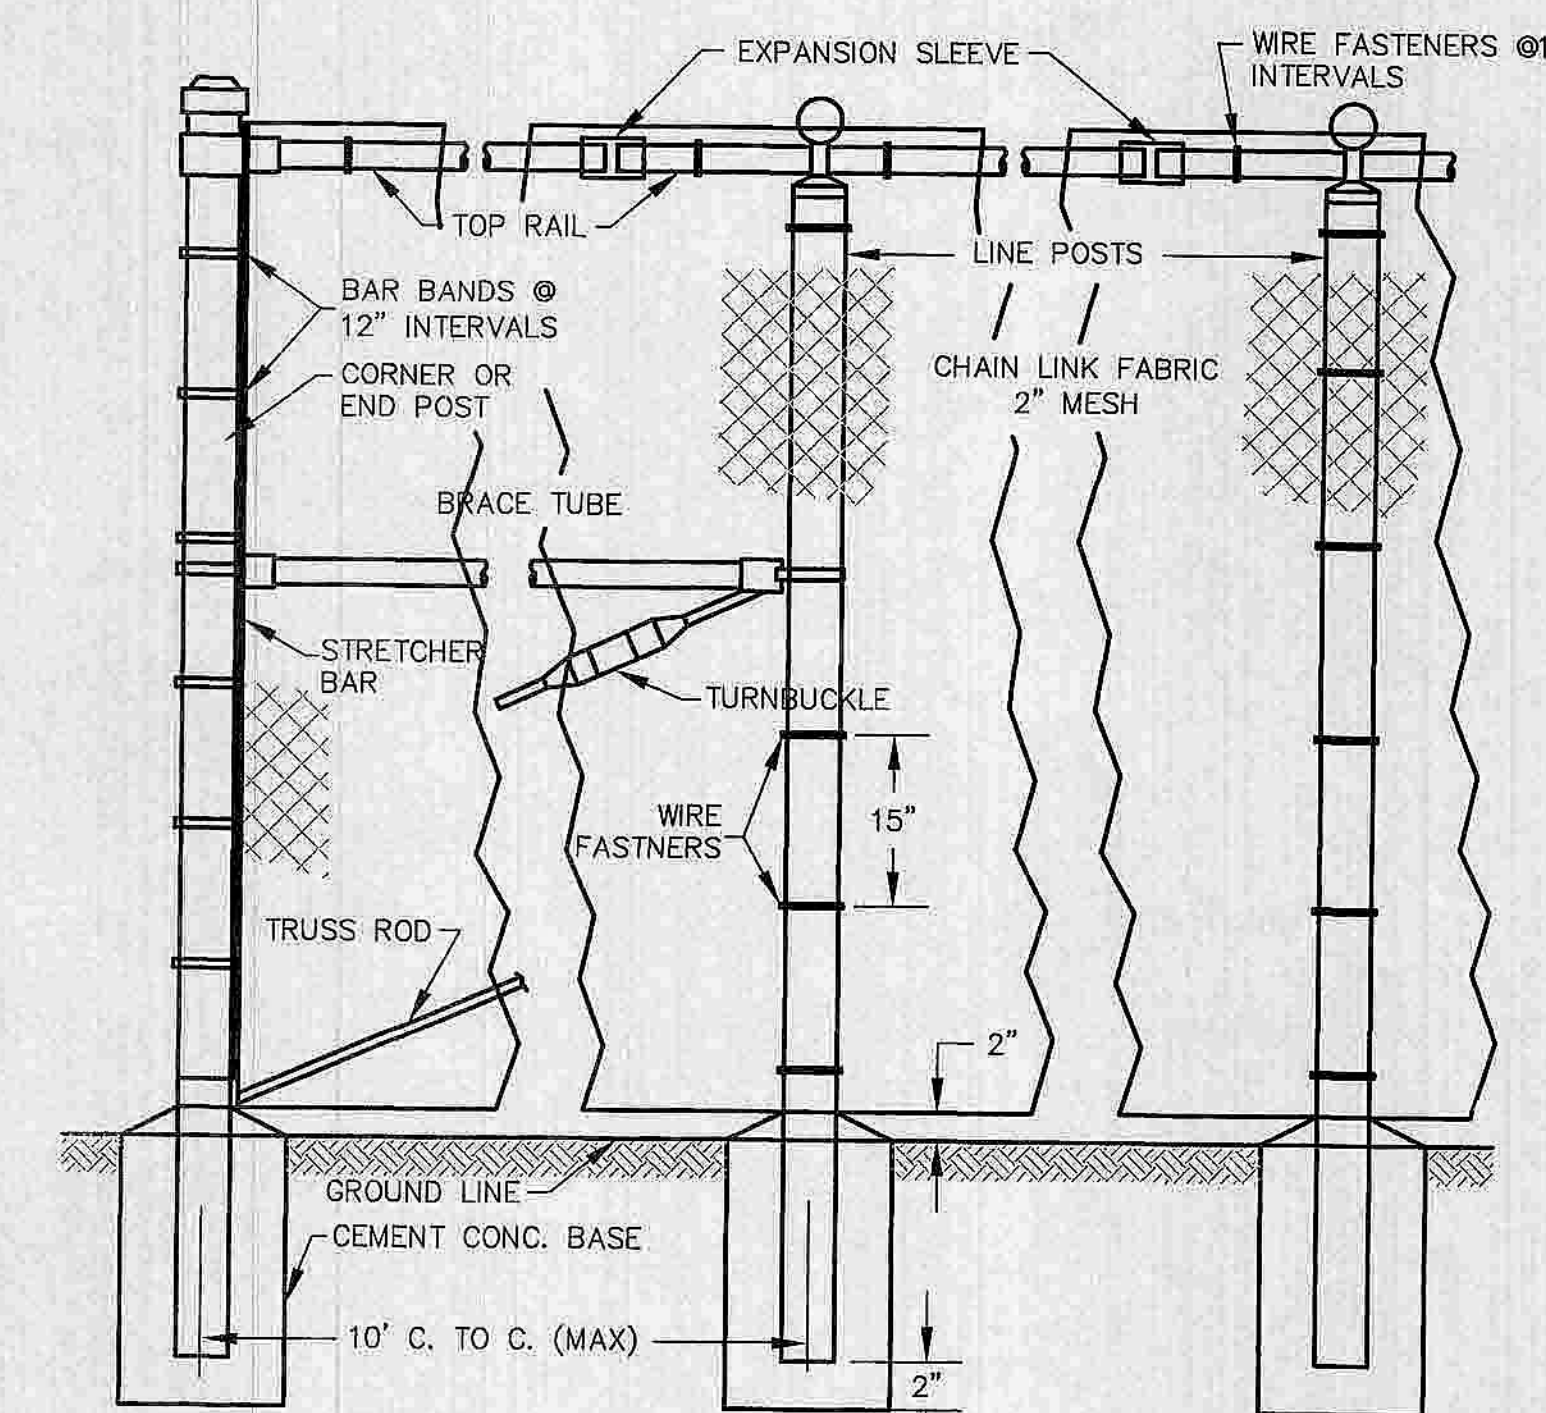

NOTES:

1. FABRIC FOR FENCES 4' OR LESS IN HEIGHT
TOP SELVAGE TO HAVE KNUCKLED FINISH. BOTTOM SELVAGE TO HAVE TWISTED AND BARBED FINISH UNLESS OTHERWISE NOTED
2. FABRIC FOR FENCES 5' OR OVER IN HEIGHT
BOTH TOP AND BOTTOM SELVAGE TO HAVE TWISTED AND BARBED FINISH UNLESS OTHERWISE NOTED.
3. THE HEIGHT OF FENCE TO BE AS SPECIFIED ON PLANS.
4. GRADE OF FENCE TO BE PARALLEL WITH THE GRADE OF SIDEWALKS, CURBING, GROUND OR TOP OF WALL.
5. ALL CHAINLINK FABRIC TO BE BLACK VINYL COATED.

NOT TO SCALE

DO #	Ramp Reference Point				Width of Sidewalk W	Path of Travel 3'-3" min.	Ramp Length	Roadway Gutter Slope %	Transition Length	
	*Street	Station	Offset	R or L					Left Side	Right Side
1		2+20.88	15.80 ft	L	6.00 ft	3.25 ft	2.75 ft	0.000	6.50	6.50
2		2+61.58	15.89	L	6.00	3.25	2.75	0.000	6.50	6.50
3	Rockdale	104+17.08	29.37	L	6.00	3.25	2.75	0.000	6.50	6.50
4	Rockdale	104+67.41	27.00	L	6.00	3.25	2.75	0.000	6.50	6.50
5	Rockdale	104+84.21	24.13	R	6.00	3.25	2.75	0.000	6.50	6.50
6	Rockdale	104+04.14	24.13	R	6.00	3.25	2.75	0.000	6.50	6.50
7	Rockdale	101+55.61	32.64	R	6.00	3.25	2.75	0.000	6.50	6.50
8	Rockdale	102+17.15	32.64	R	6.00	3.25	2.75	0.000	6.50	6.50
9		4+63.32	18.72	L	6.00	3.25	2.75	0.710	6.50	7.67
10		4+66.43	18.28	R	6.00	3.25	2.75	0.710	7.67	6.50
11		5+20.57	18.28	R	6.00	3.25	2.75	0.710	7.67	6.50
12		6+01.52	18.72	L	6.00	3.25	2.75	0.710	6.50	7.67
13		6+12.39	18.28	R	6.00	3.25	2.75	0.860	7.67	6.50
14		7+23.88	18.45	L	6.00	3.25	2.75	2.270	6.50	11.00
15		8+39.53	18.00	L	6.00	3.25	2.75	3.560	6.50	14.00
16		8+47.54	17.95	R	6.00	3.25	2.75	3.560	14.00	6.50
17		9+81.53	18.00	R	6.00	3.25	2.75	3.560	14.00	6.50
18		10+54.53	18.00	R	6.00	3.25	2.75	3.560	14.00	6.50
19		11+31.53	18.00	R	6.00	3.25	2.75	3.560	14.00	6.50
20		11+87.99	18.00	L	6.00	3.25	2.75	3.560	6.50	14.00
21		14+01.53	18.00	R	6.00	3.25	2.75	3.220	14.00	6.50
22		14+02.57	18.00	L	6.00	3.25	2.75	3.220	6.50	14.00
23		16+14.53	18.00	L	6.00	3.25	2.75	2.630	6.50	11.00
24		16+70.53	18.00	L	6.00	3.25	2.75	1.680	6.50	9.00
25		17+04.03	18.00	L	6.00	3.25	2.75	1.300	6.50	9.00
25A		17+76.47	18.00	R	6.00	3.25	2.75	1.300	9.00	6.50
26		18+90.53	18.00	L	6.00	3.25	2.75	0.850	6.50	7.67
27		19+95.53	18.00	L	6.00	3.25	2.75	0.290	7.67	6.50
28		21+39.53	18.00	R	6.00	3.25	2.75	0.720	6.50	7.67
28A		20+68.84	18.00	R	6.00	3.25	2.75	0.720	6.50	7.67
29		21+63.03	18.00	L	6.00	3.25	2.75	0.720	7.67	6.50
30		21+93.55	18.00	L	6.00	3.25	2.75	0.720	7.67	6.50
31		22+11.53	18.00	R	6.00	3.25	2.75	0.720	6.50	7.67