
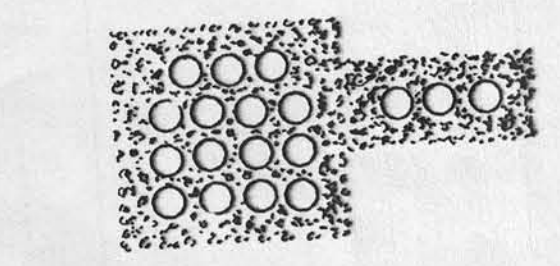


284


287

SEE SHEET 502

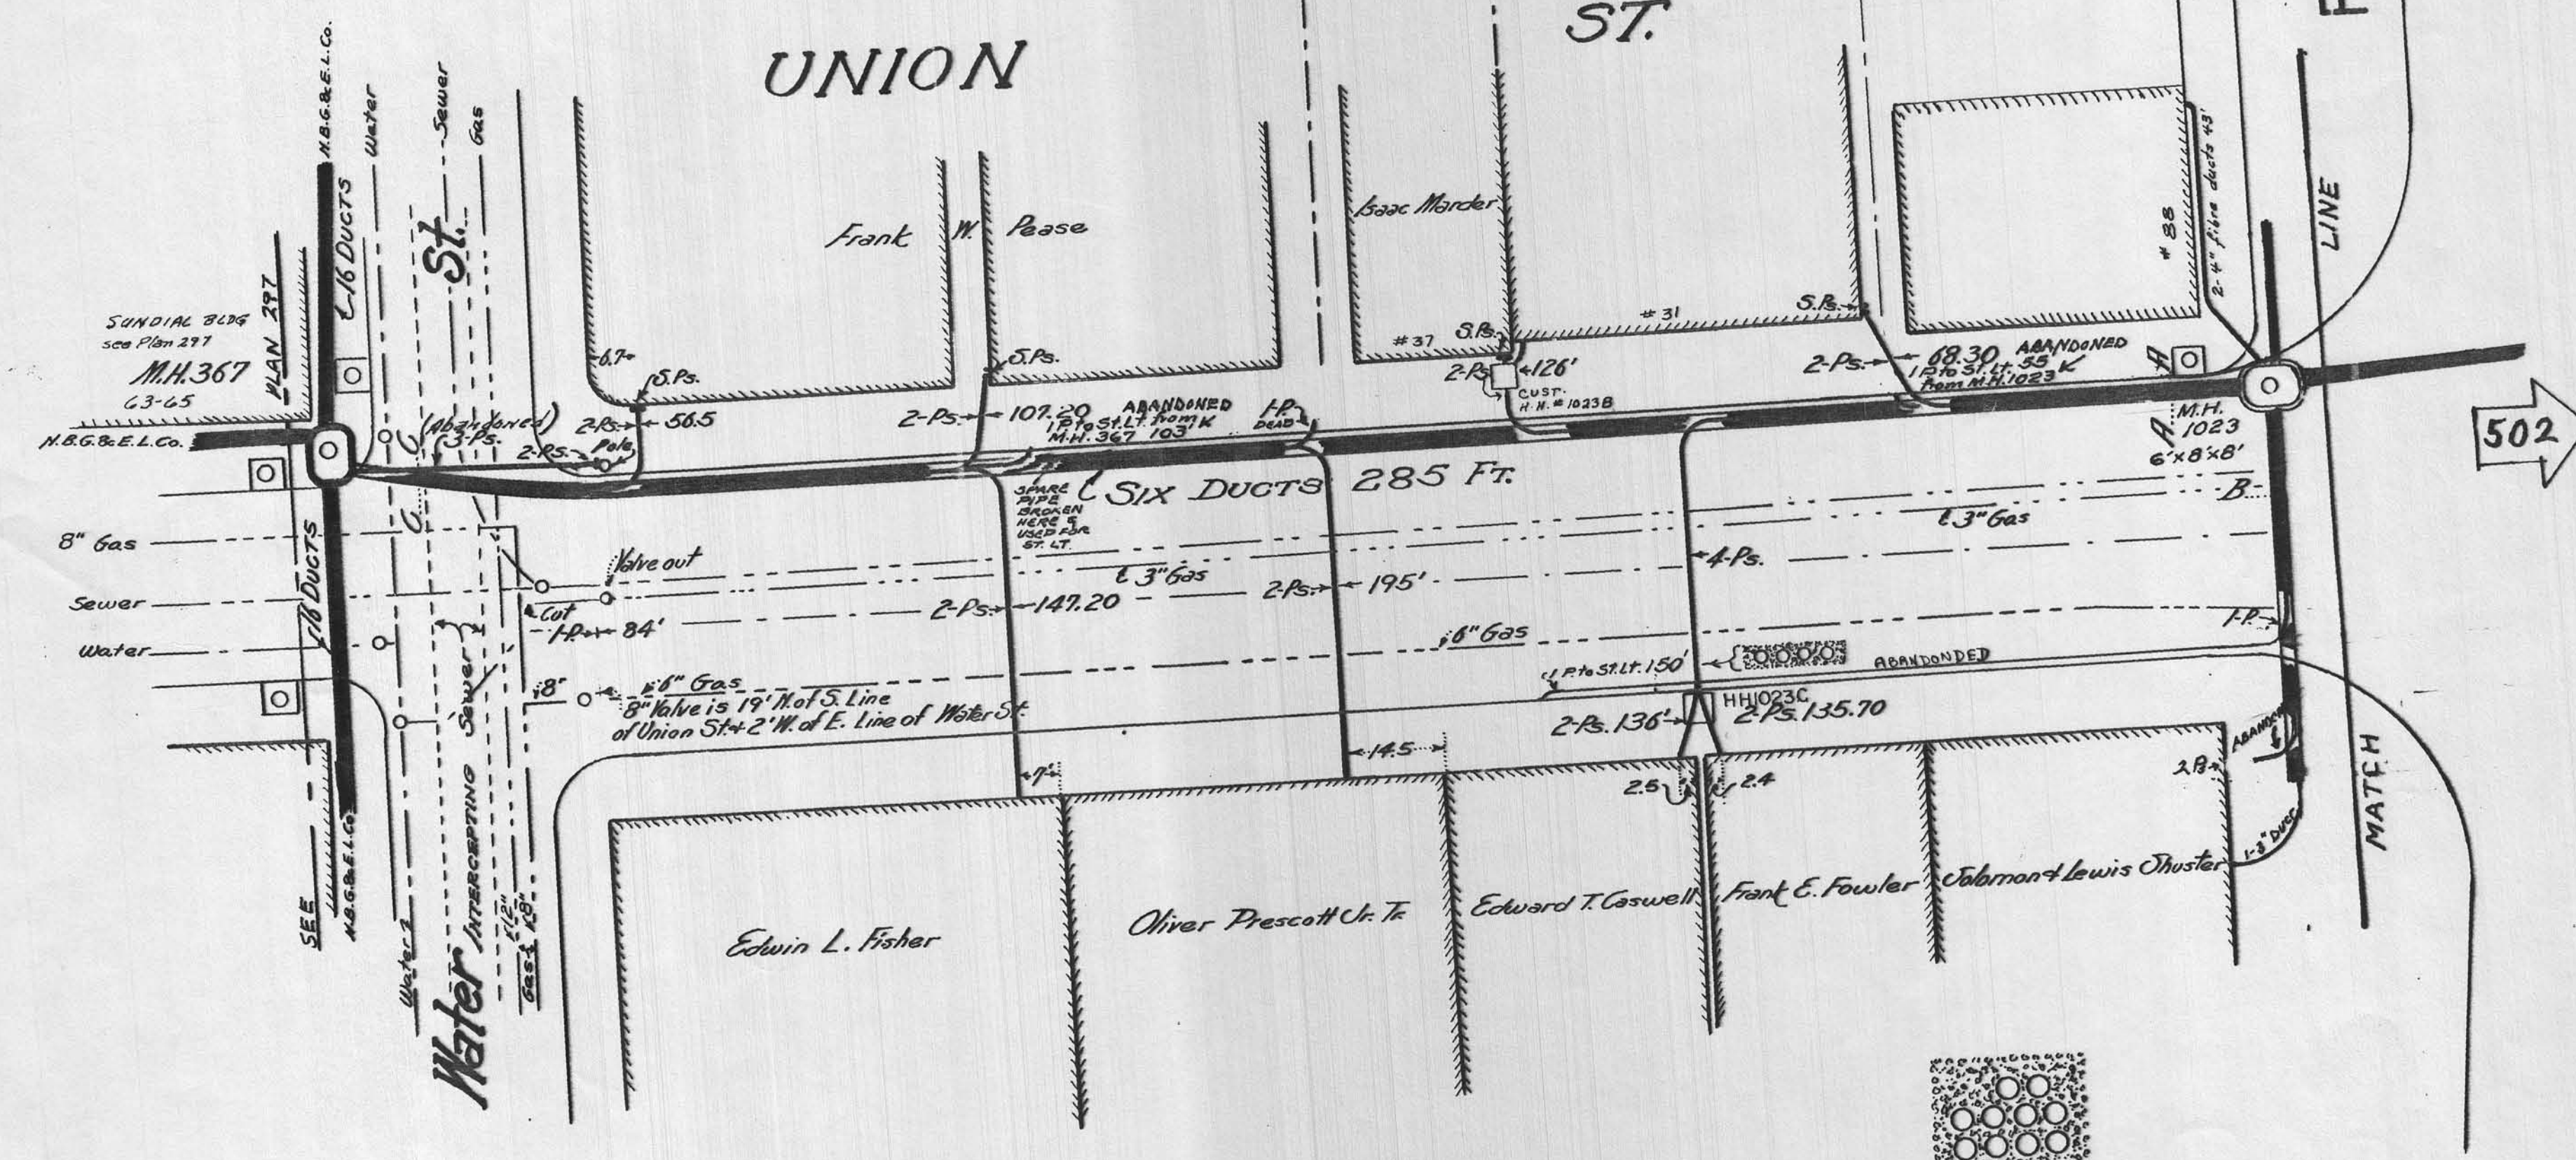


Section of Conduit At-C-C

MANHOLE 1023
MATERIAL CONCRETE
CENTER LINE 2 FT. E. OF W. CURB OF FRONT ST.
2 FT. S. OF N. CURB OF UNION ST.
SIZE INTERIOR - EAST AND WEST 8 FEET
NORTH AND SOUTH 5 FT.
SIZE EXTERIOR - EAST AND WEST 10 FT.
NORTH AND SOUTH 8 FT.
DEPTH INTERIOR 8 FEET
EXTERIOR 8.5 FEET

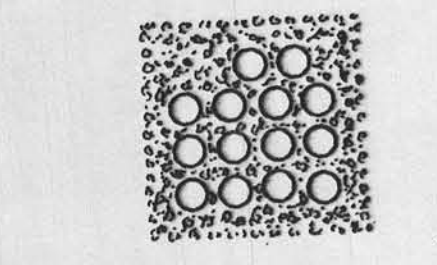

Section of Conduit At-A-A

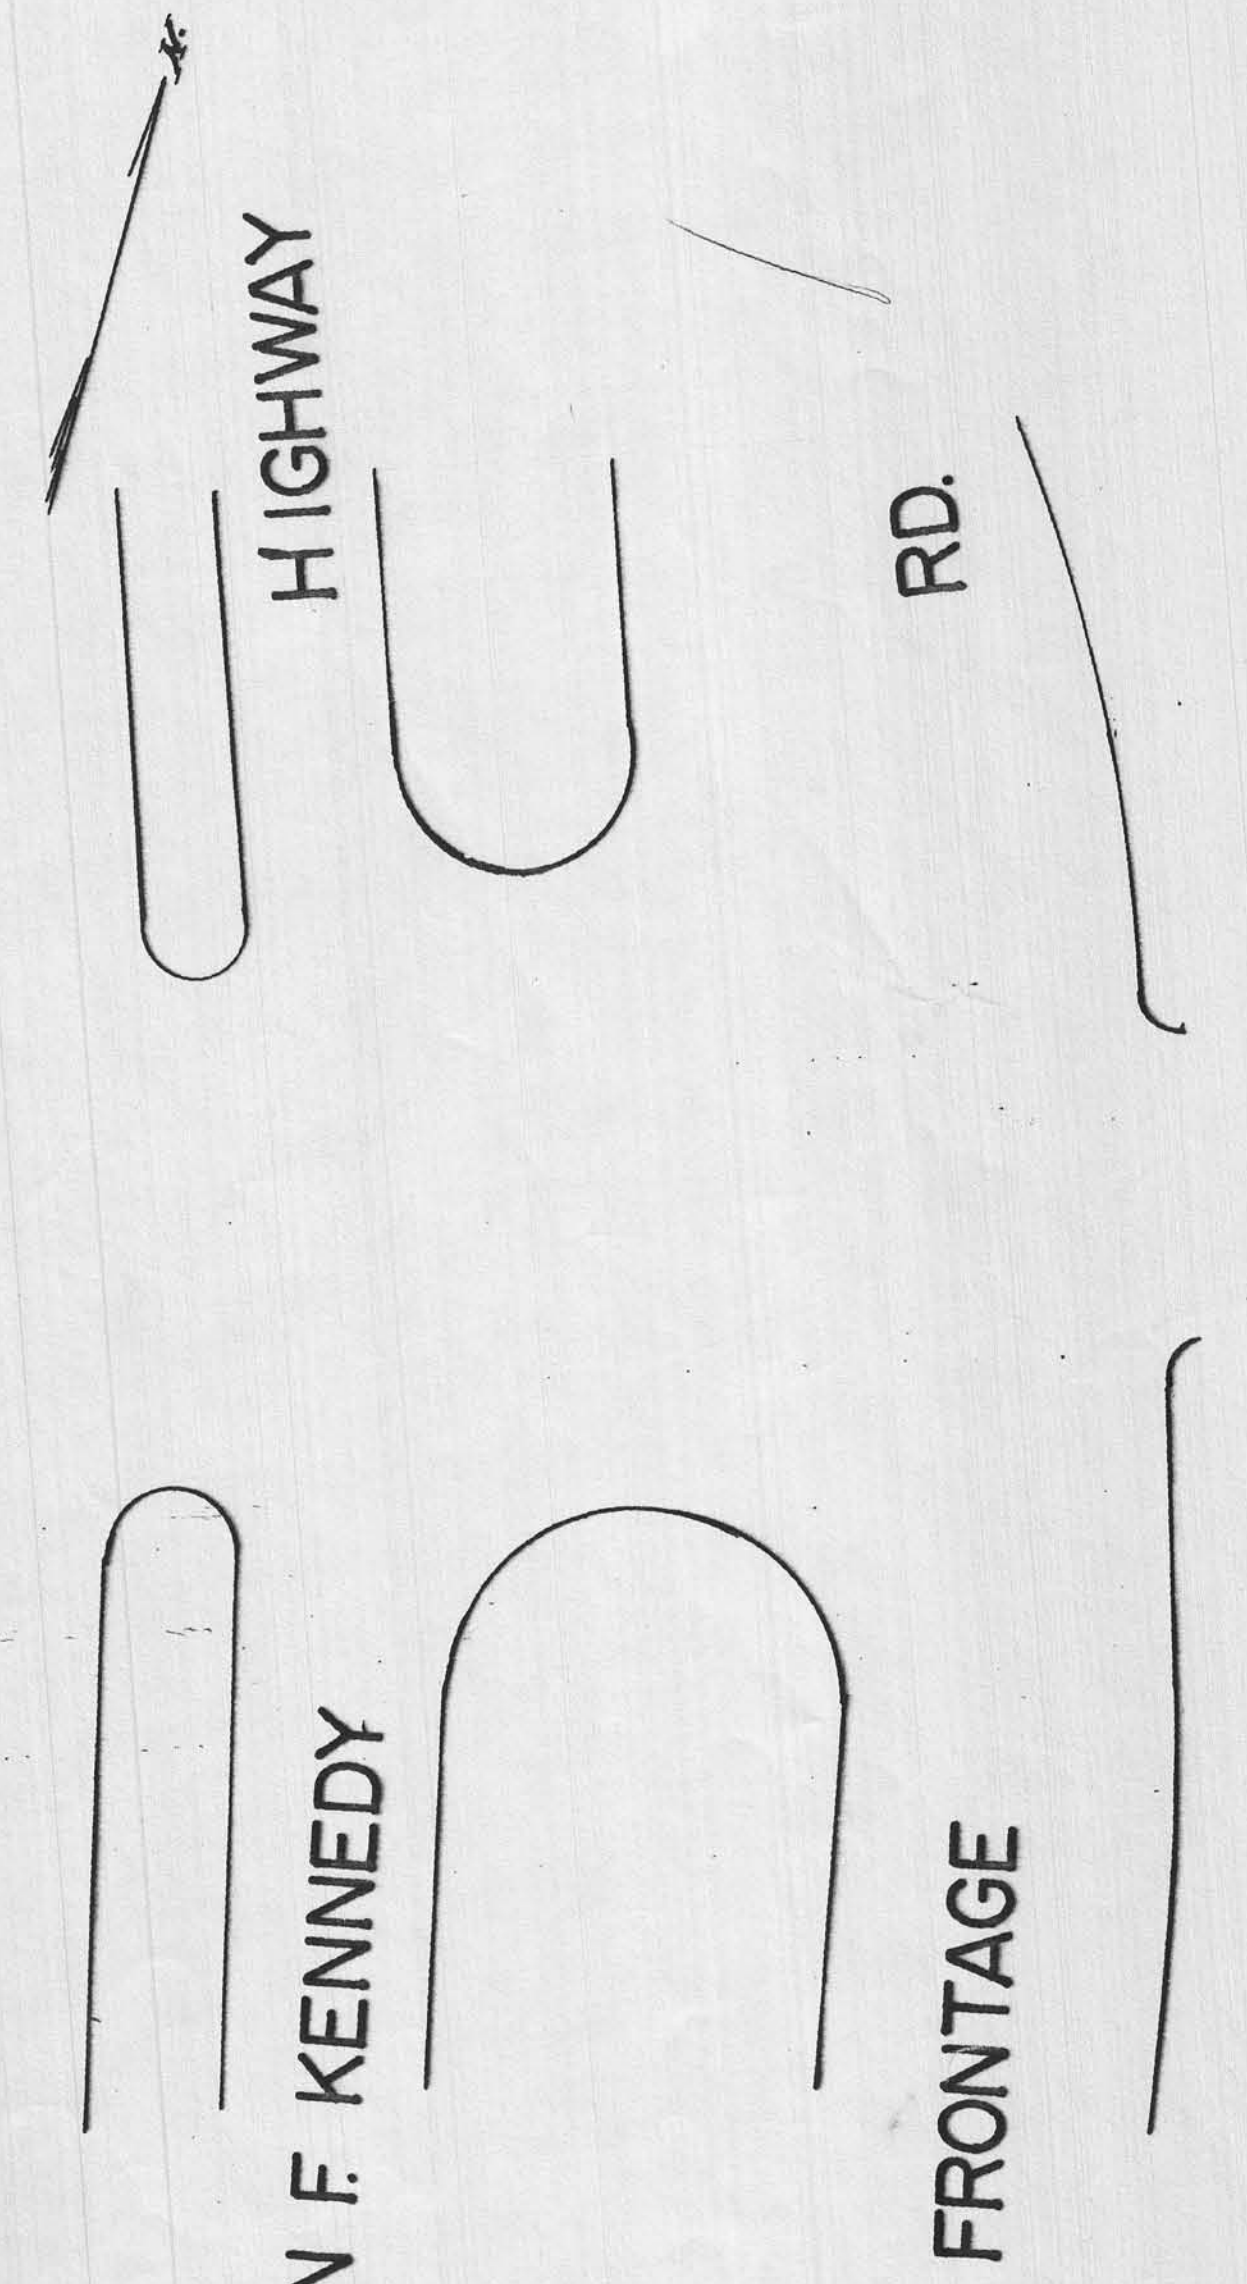

JOHN F. KENNEDY

FRONTAGE

284

Rev: 5/21/03