



SEE SHEET 360

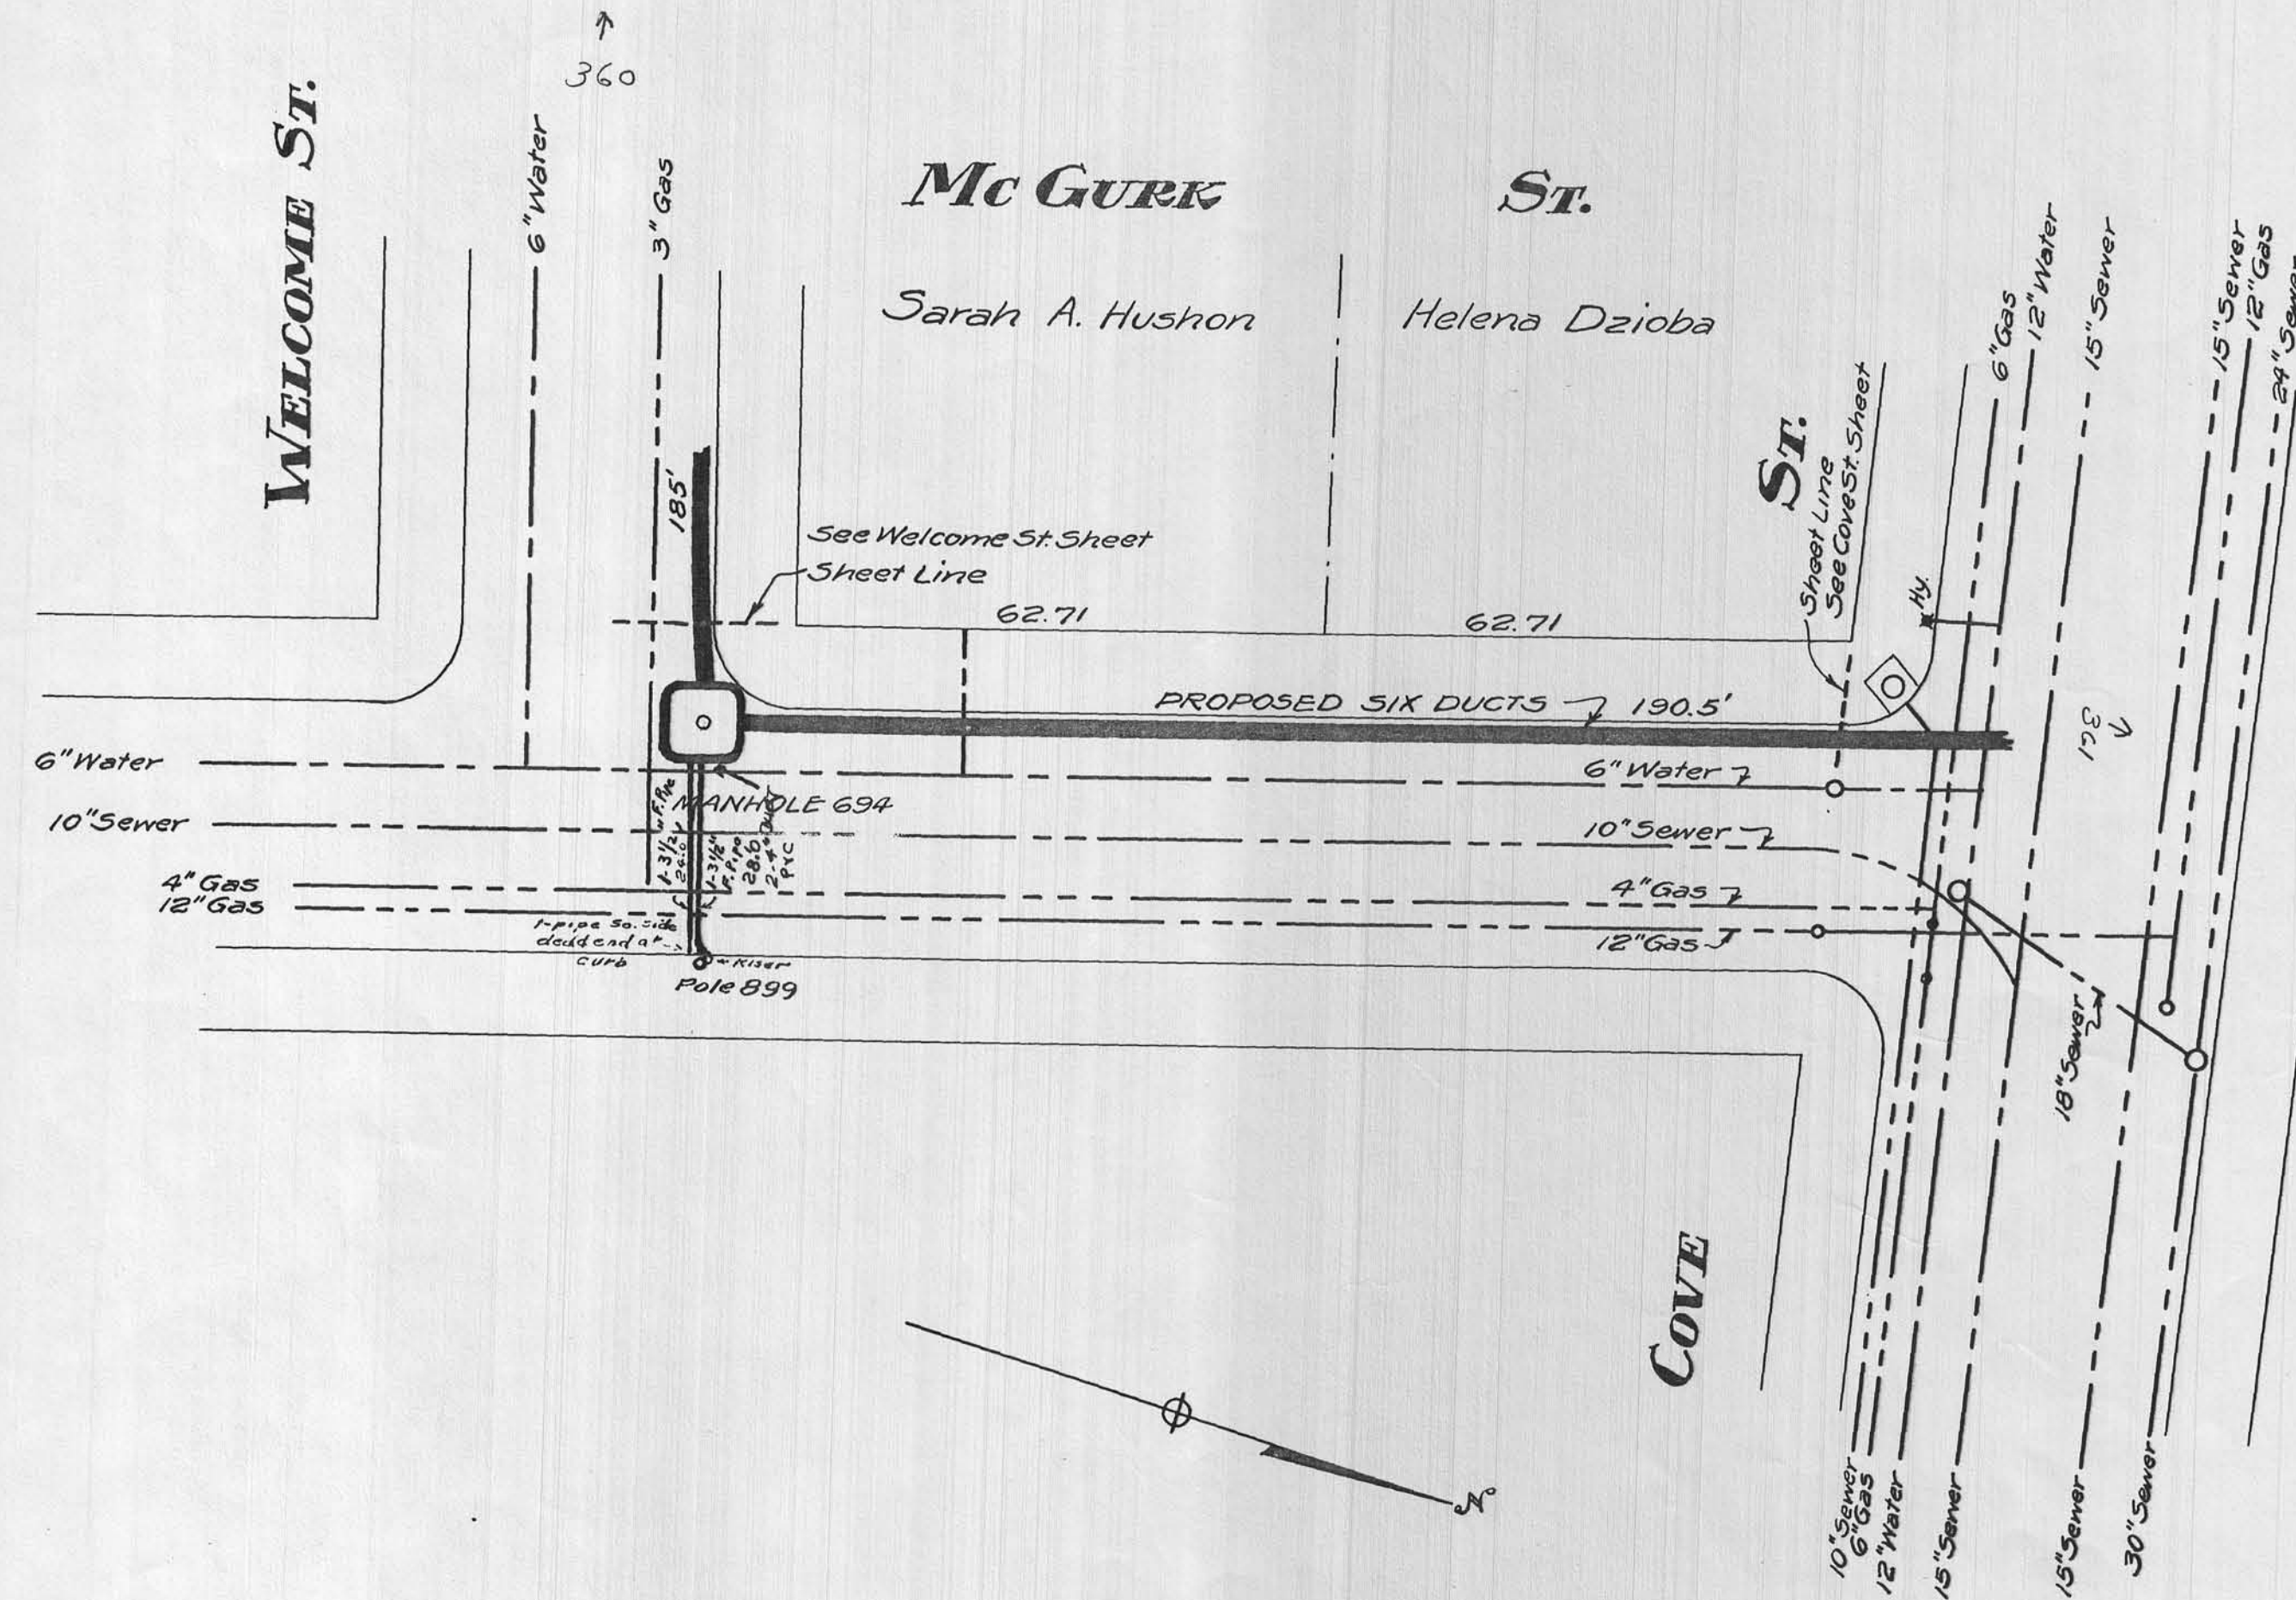

LOCATION & CONSTRUCTION DETAILS OF MANHOLE

M.H. NO.	694
LOCATION &	10' South of North Curb of Welcome St. 3' East of West Curb McGurk St.
MATERIAL	Concrete
SIZE INTERIOR	East & West 8 feet North & South 8 feet.
SIZE EXTERIOR	East & West 9.33 feet. North & South 9.33 feet.
DEPTH INTERIOR	7 feet
DEPTH EXTERIOR	8.50 feet.

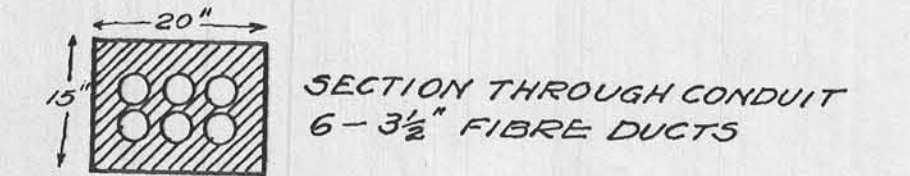

SEE SHEET 361

PLAN TO ACCOMPANY PETITION OF
NEW BEDFORD GAS & EDISON LIGHT CO.
FOR PROPOSED UNDERGROUND
CONDUIT AND MANHOLE LOCATIONS
PLAN NO. E-1541 SEPT. 26, 1933
SCALE 1/4\"/>

LOCATION APPROVED
CITY ENGINEER

APPROVED
DATE
INSPECTOR OF WIRES
NEW BEDFORD, MASS.