


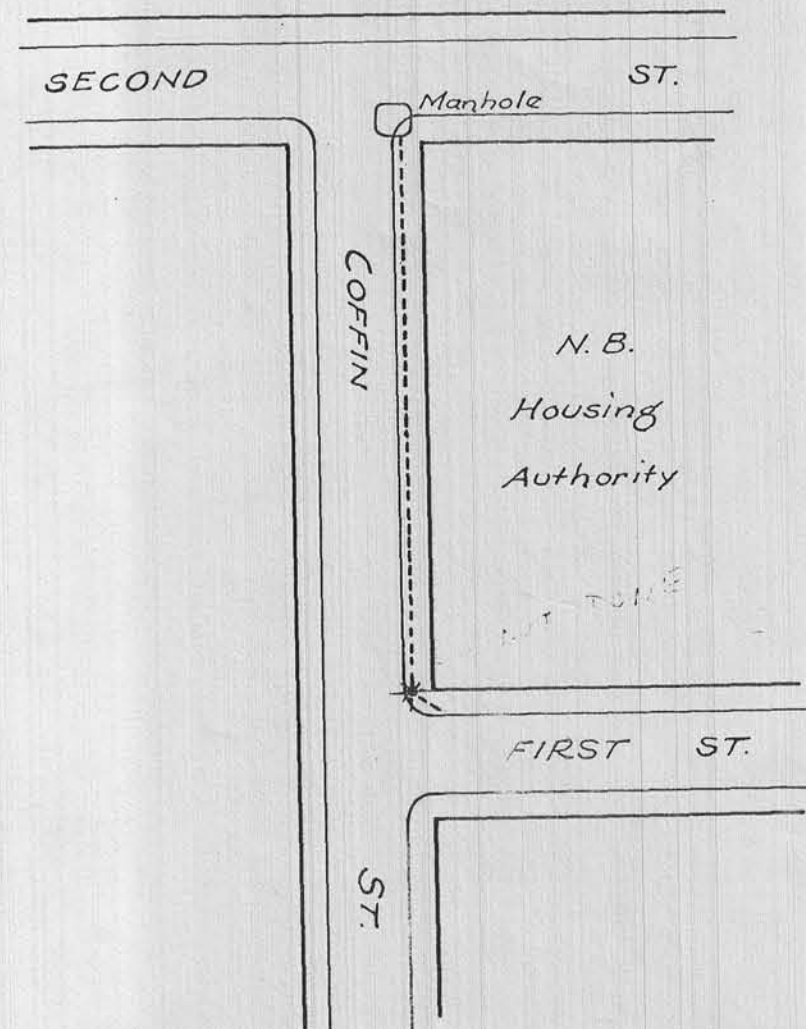

PLAN No. E 2169

PLAN TO ACCOMPANY PETITION OF
 NEW BEDFORD GAS & EDISON LIGHT COMPANY
 FOR PROPOSED ORNAMENTAL POST LOCATION & CONNECTIONS
 NEW BEDFORD, MASS.


KEY

* NEW ORNAMENTAL POST LOCATION PETITIONED FOR

----- CABLE CONNECTION

SCALE 1 IN. = 60 FT.

August 25, 1941

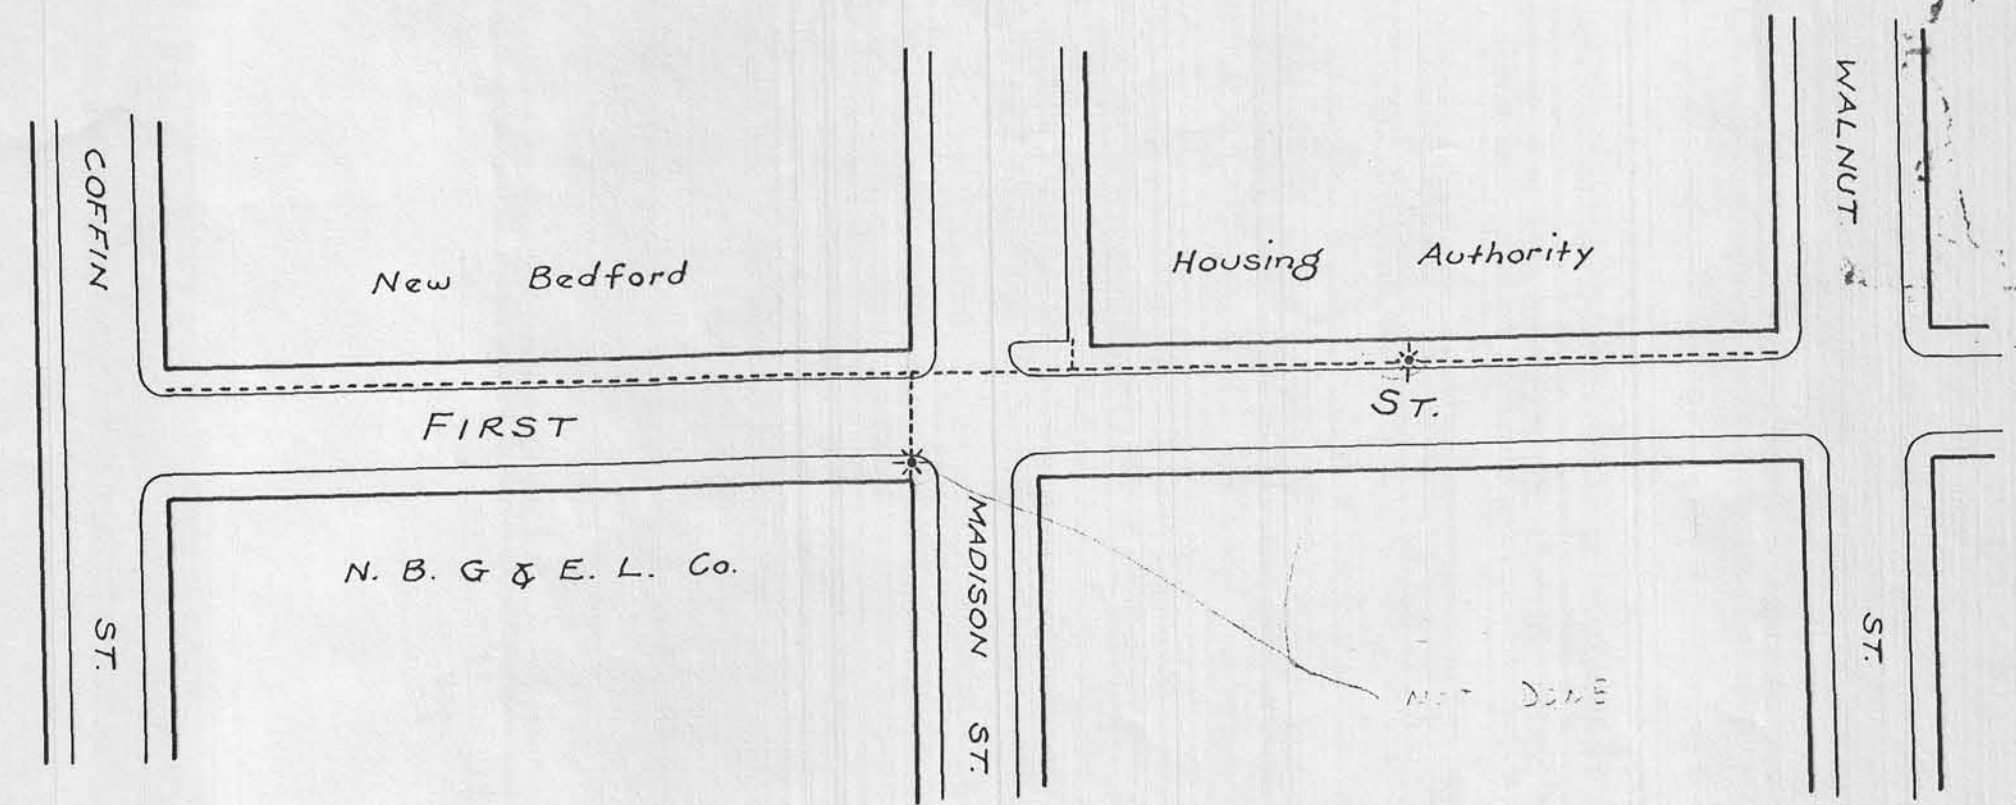

PLAN No. E 2170

PLAN TO ACCOMPANY PETITION OF
 NEW BEDFORD GAS & EDISON LIGHT COMPANY
 FOR PROPOSED ORNAMENTAL POST LOCATIONS & CONNECTIONS
 NEW BEDFORD, MASS.

KEY

* NEW ORNAMENTAL POST LOCATION PETITIONED FOR

----- CABLE CONNECTION (STREET CROSSINGS IN PIPE)

SCALE 1 IN. = 60 FT.

AUGUST 25, 1941