


417

PLAN HOLD CORPORATION • IRVINE, CALIFORNIA
REORDER BY NUMBER 070AR

PLAN HOLD CORPORATION • IRVINE, CALIFORNIA
REORDER BY NUMBER 070AR


PLAN HOLD CORPORATION • IRVINE, CALIFORNIA
REORDER BY NUMBER 070AR

PLAN HOLD CORPORATION • IRVINE, CALIFORNIA
REORDER BY NUMBER 070AR

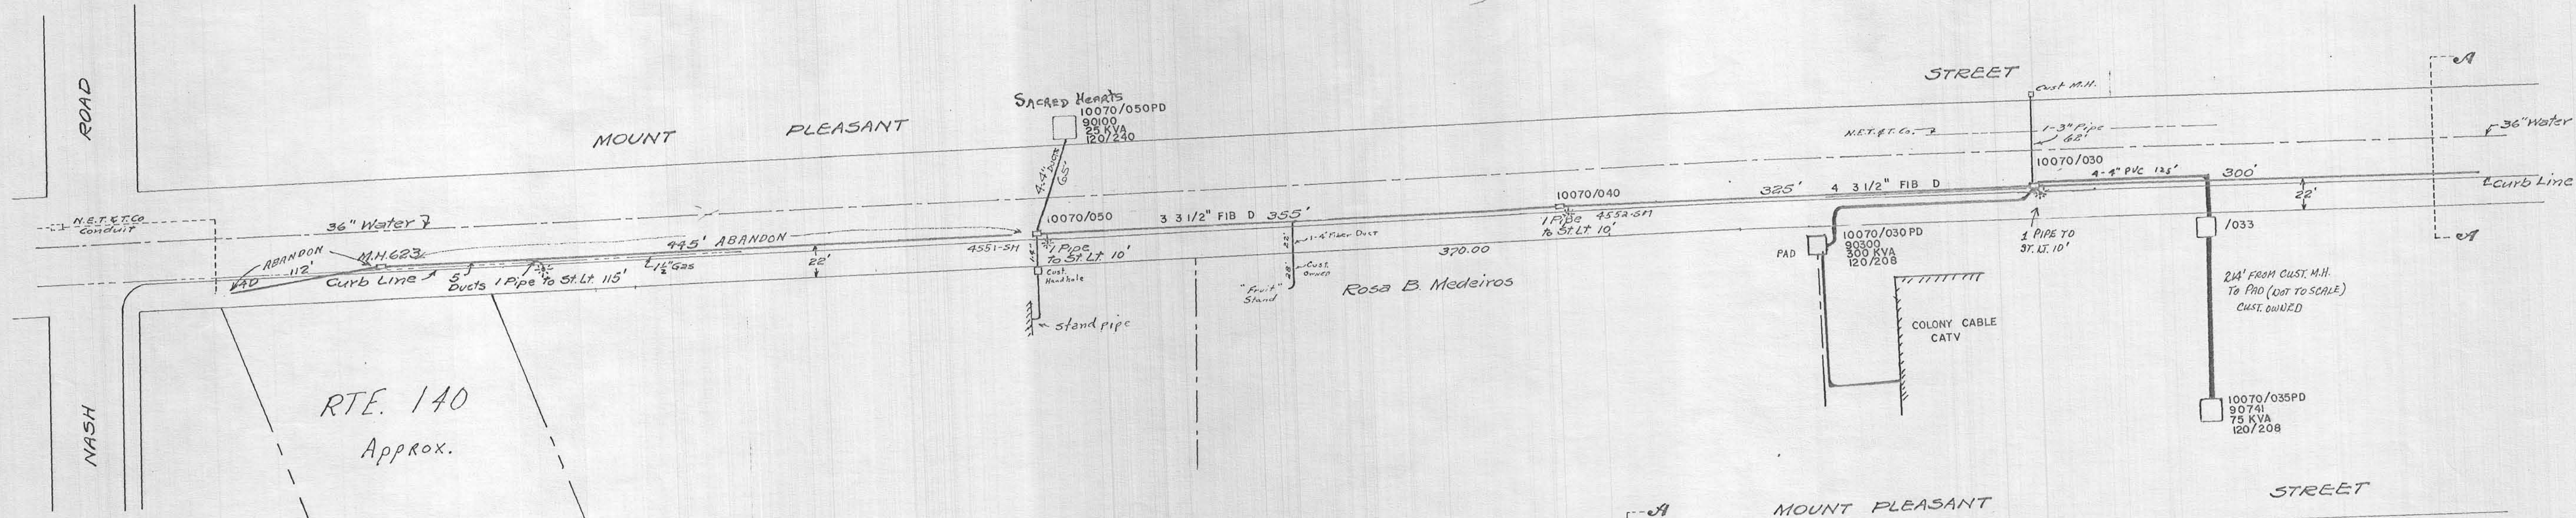

10070/050
POLE #4867 TO M.H. #624 471/56
M.H. #628 TO POLE #4862
SECTION

THRU CONDUIT
4-3 1/2\"/>

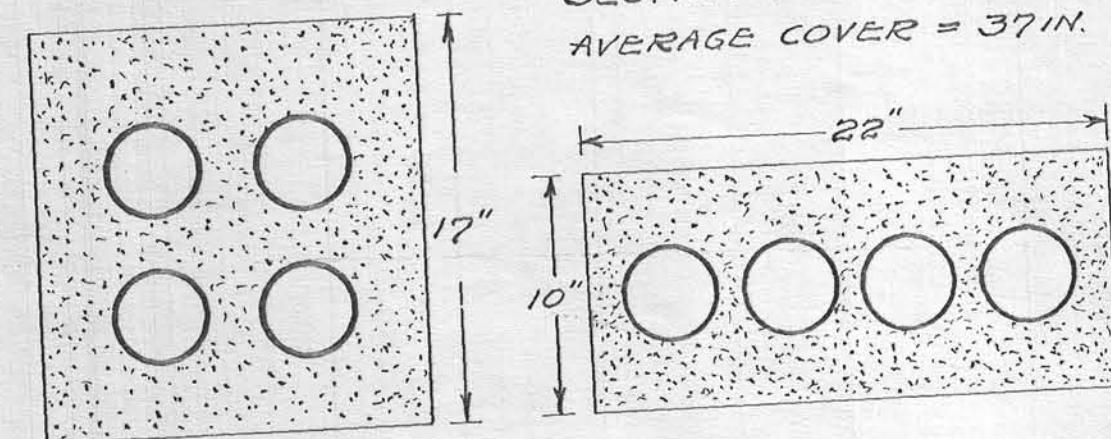


PLAN TO ACCOMPANY PETITION OF
NEW BEDFORD GAS AND EDISON LIGHT CO.
FOR PROPOSED MANHOLE AND CONDUIT
LOCATIONS IN NEW BEDFORD, MASS.

PLAN NO. E2208 OCT. 11, 1943

MANHOLES NOS. 623 TO 628 INC. CORRECTED PLAN NOV. 3, 1943
MATERIAL = CONCRETE
MAXIMUM SIZE :-
INTERIOR: 5'-2\"/>

LOCATION APPROVED _____ Comm. of Public Works
APPROVED, [DATE] _____ Inspector of Wires

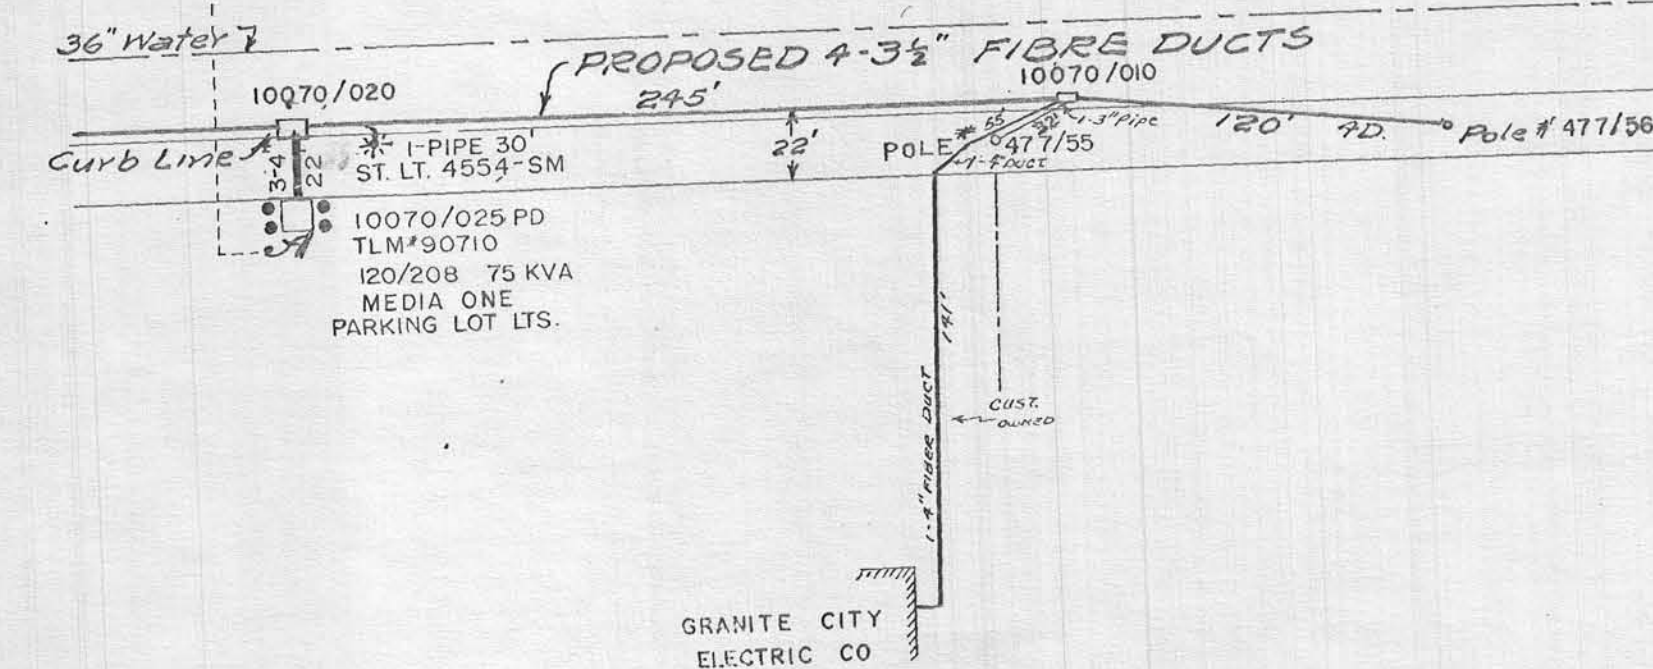

SCALE: 1\"/>

417

1-25-00