


95B

83

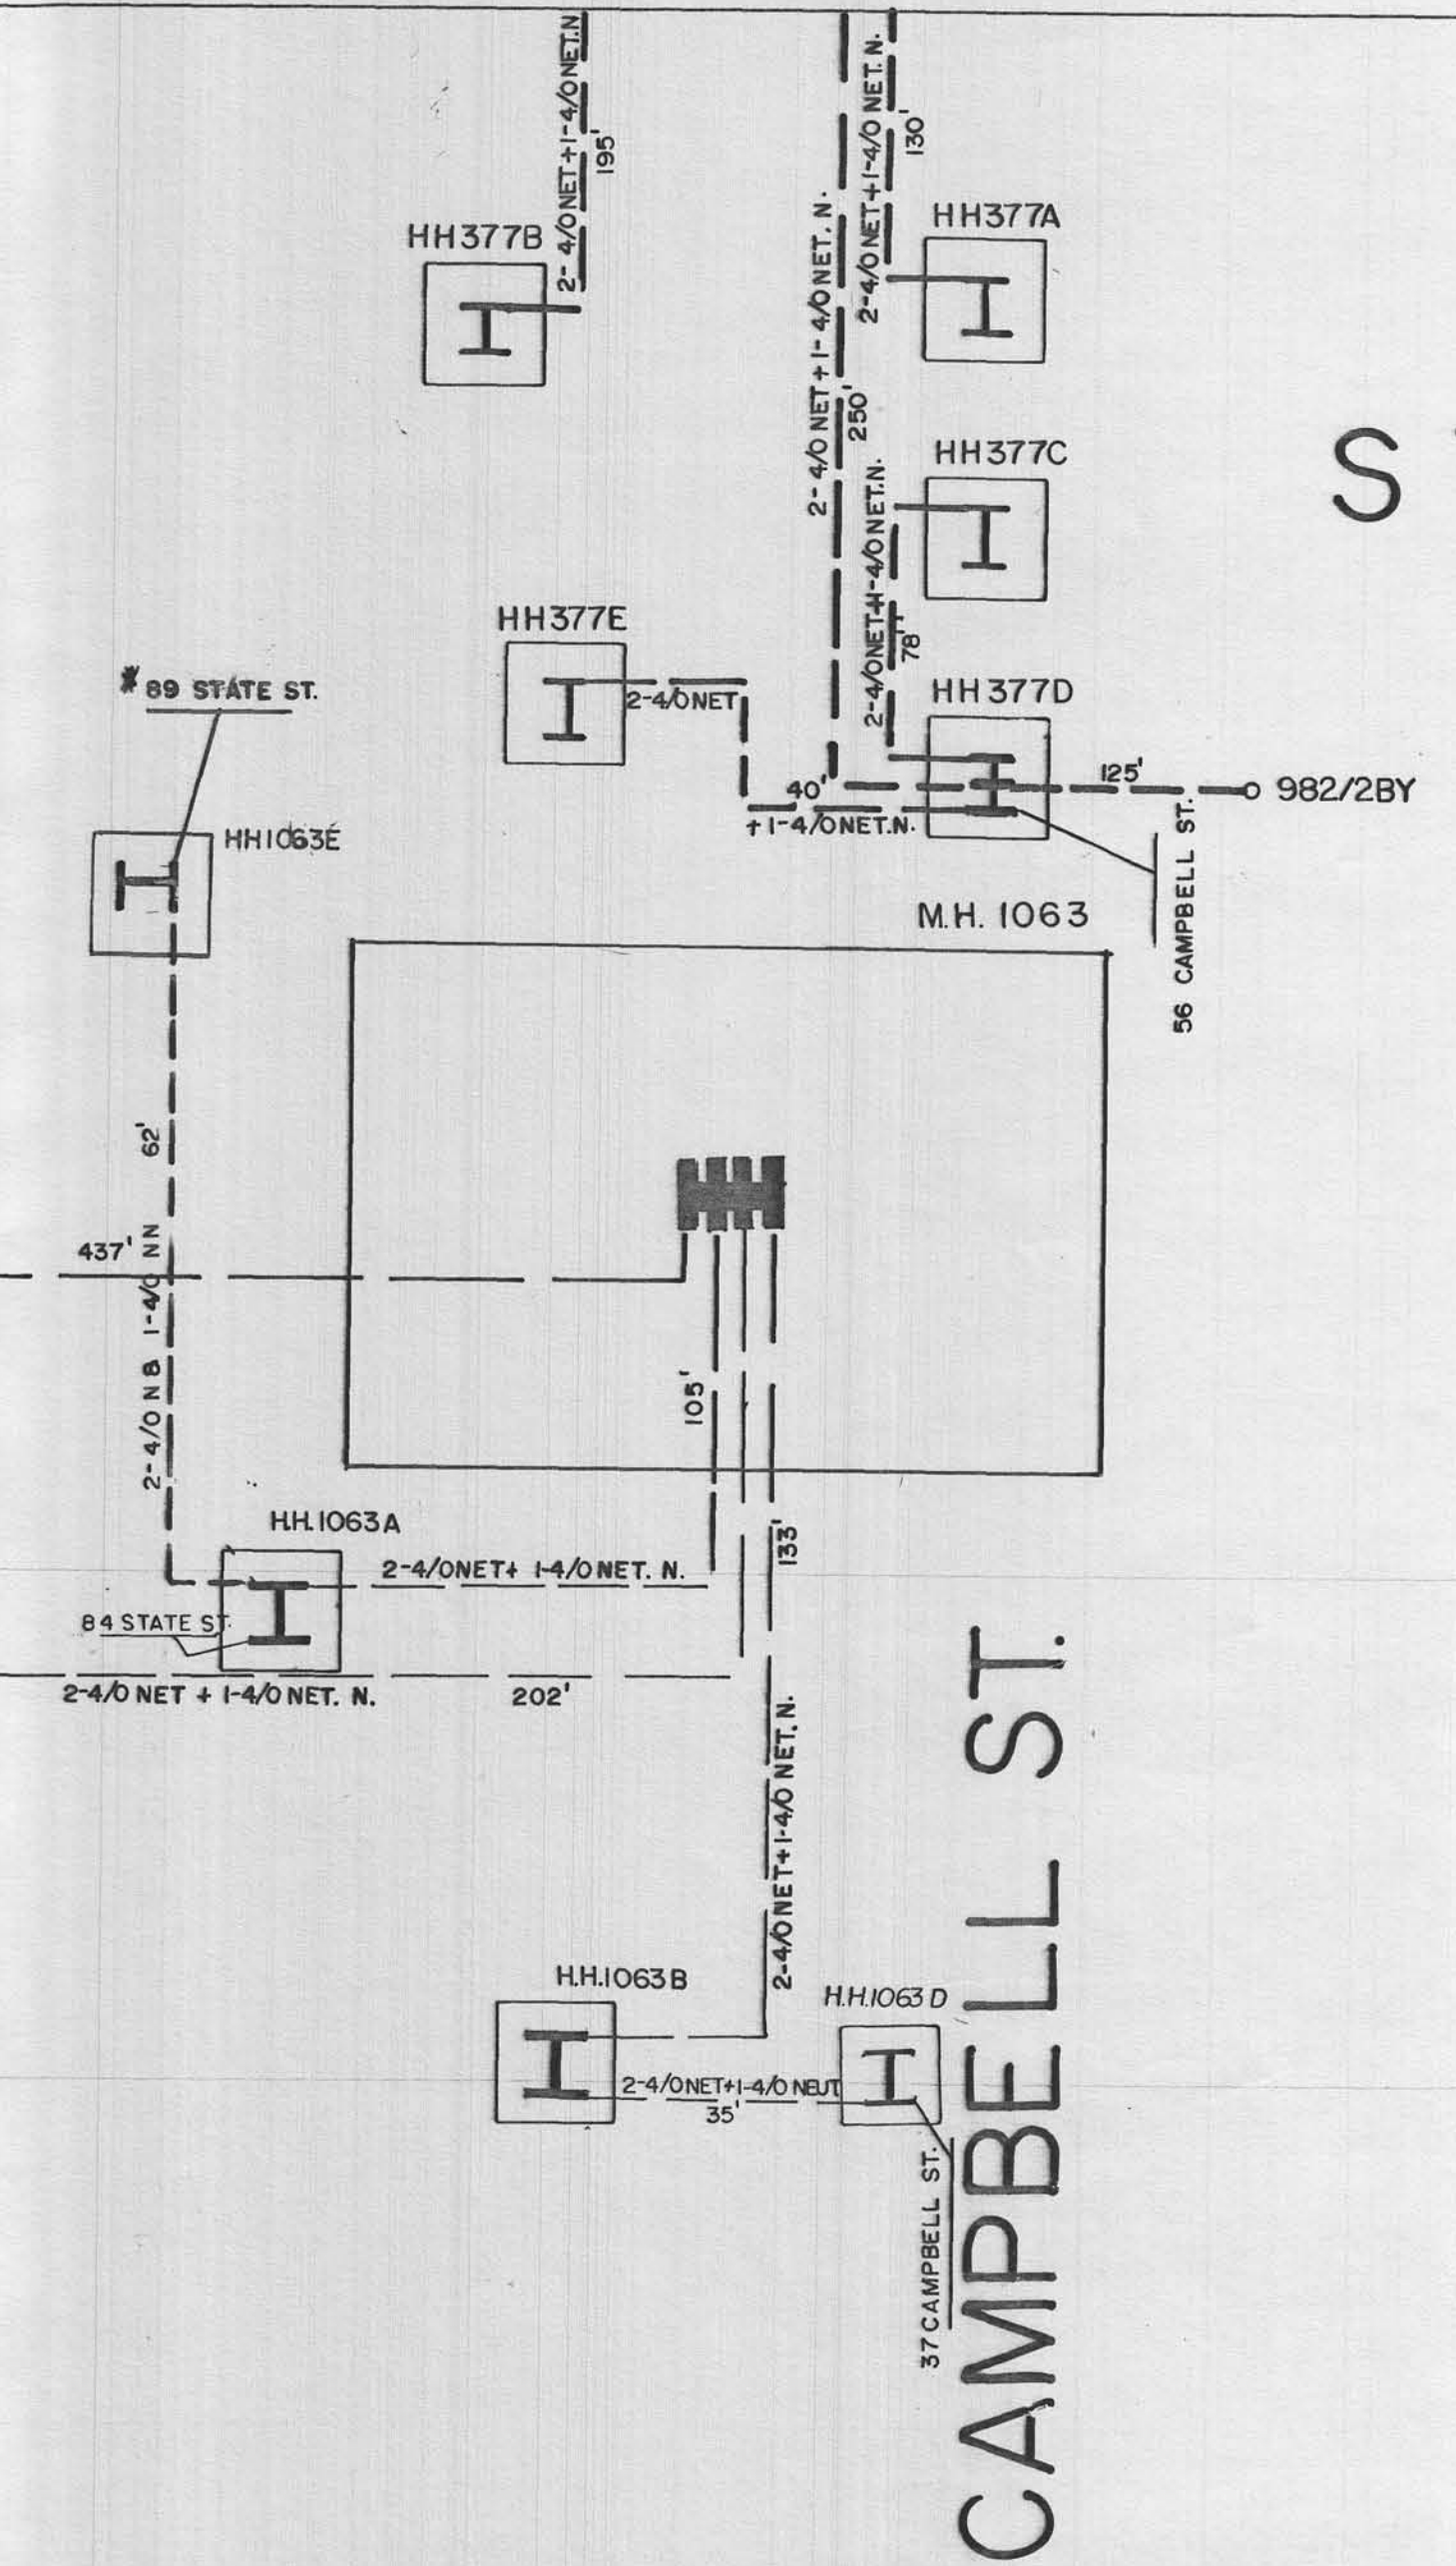

STATE ST.

CAMPBELL ST.

SHEET No. 83A
COM ELECTRIC CABLE RECORD
CODE
CABLES
120-240V _____
2,200V _____
13,200V _____
STREET LIGHT *

153A

153A

153A

Rev: 2/25/04

83A