

UNION

ST.

PARK


ARNOLD

ST.


ST.

ST.

CHANCERY

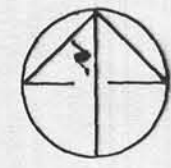

SHEET No. 127B
COM ELEC. CO CABLE RECORD
IN EFFECT 11-05-91 CORRECTED
CODE
CABLES SECONDARY 120/240V

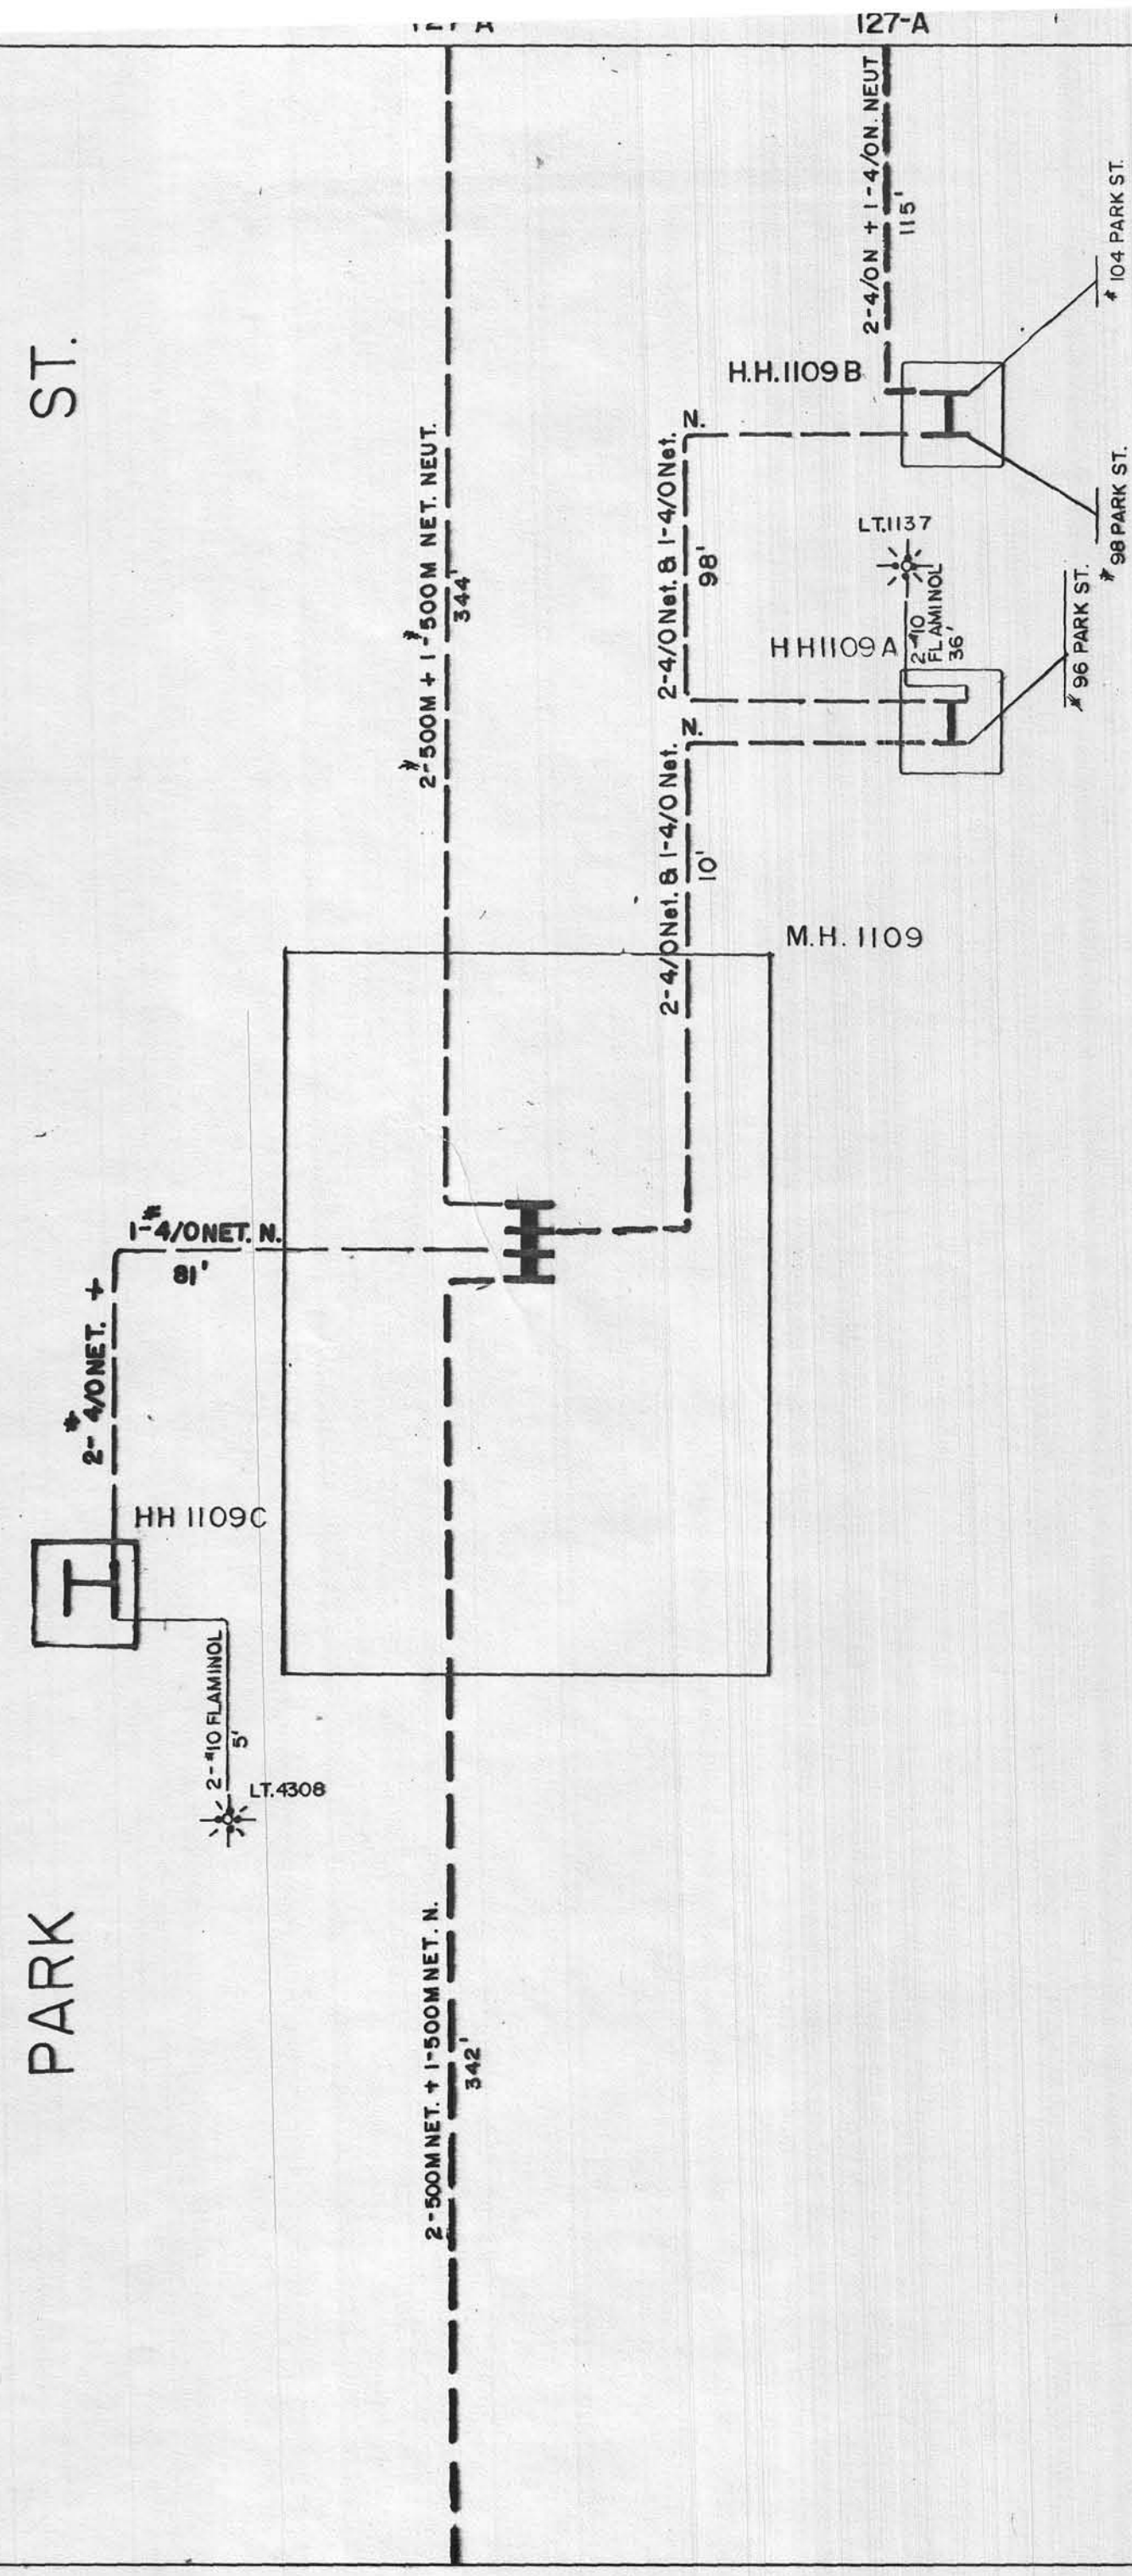

Rev 6/27/02