


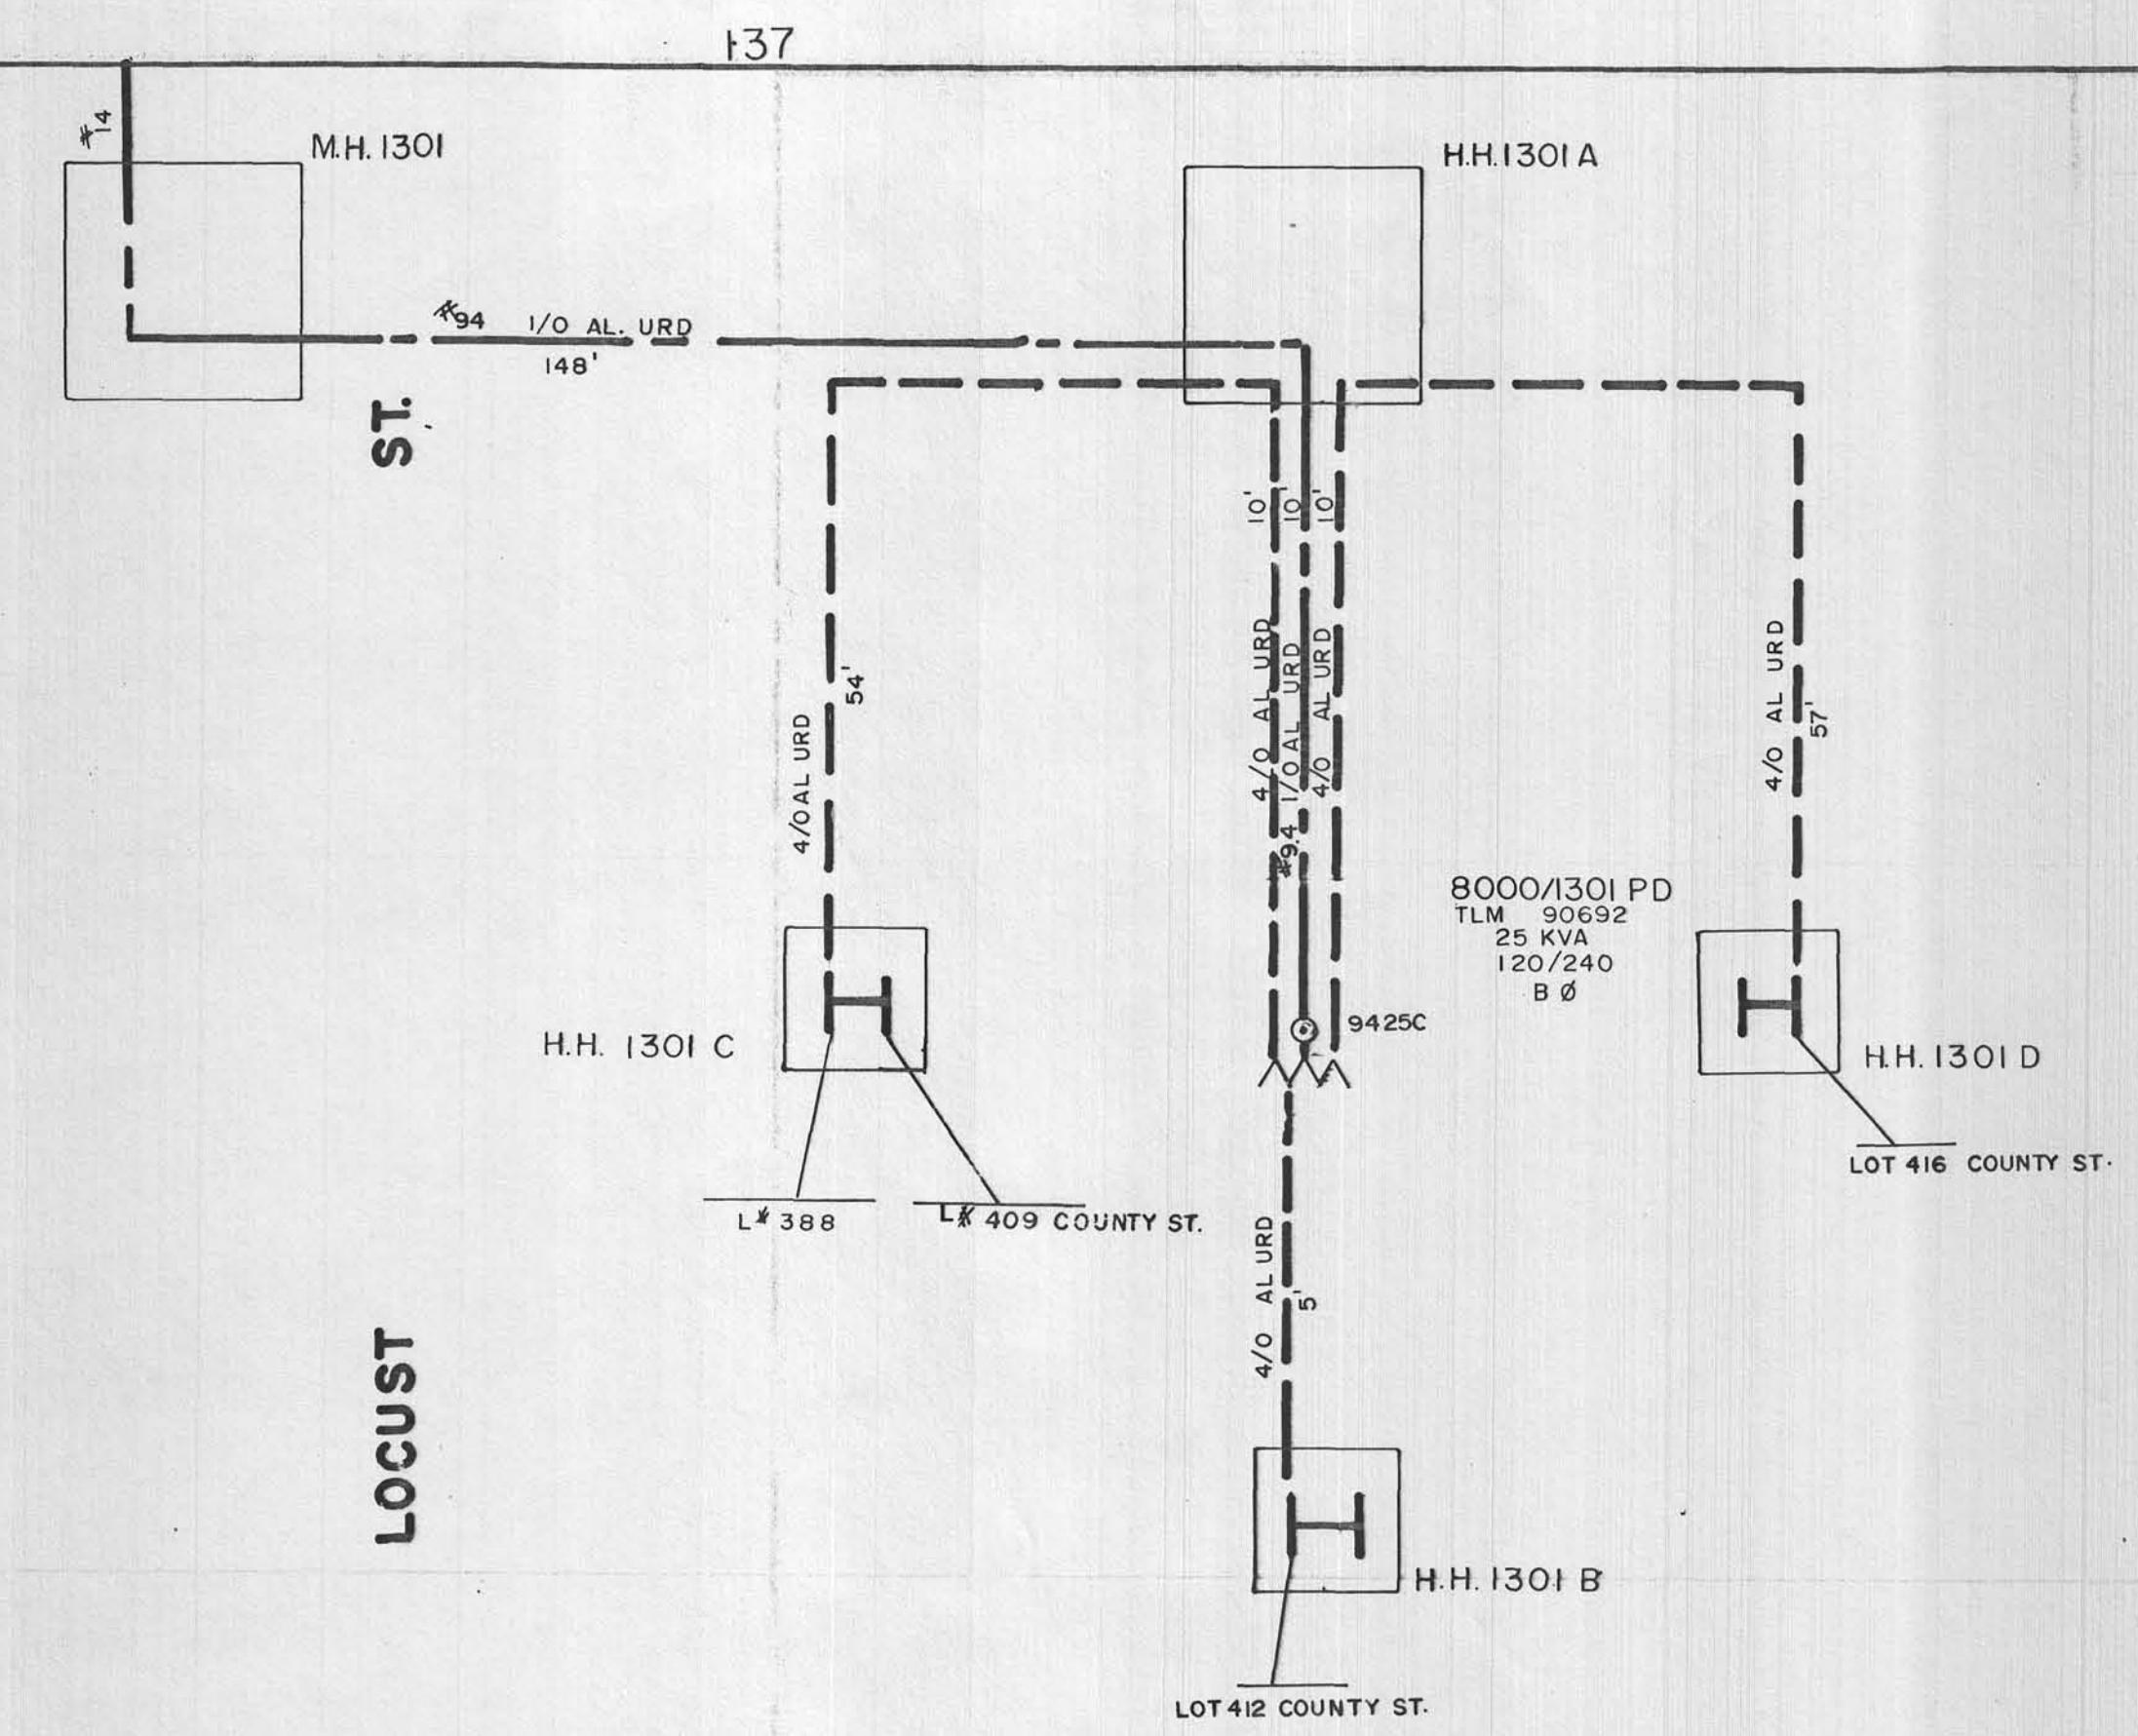

SHEET No. 137A
COM ELECTRIC CABLE RECORD
IN EFFECT CORRECTED
CODE
CABLES SECONDARY _____ 2200-4400v _____ 13,200v _____ STREET LIGHT _____
POTHEAD STREET LIGHT  OIL SWITCH OIL CUTOUT 

4-25

COUNTY

ST.

Rev. 3/3/03