


COMMONWEALTH OF MASSACHUSETTS
DEPARTMENT OF PUBLIC WORKS
100 NASHUA ST. BOSTON, MASS.

CITY: NEW BEDFORD
LOCATION: COUNTY STREET AT
ALLEN STREET & WING STREET
DATE: 3-27-34 PERMIT NO. B-1890

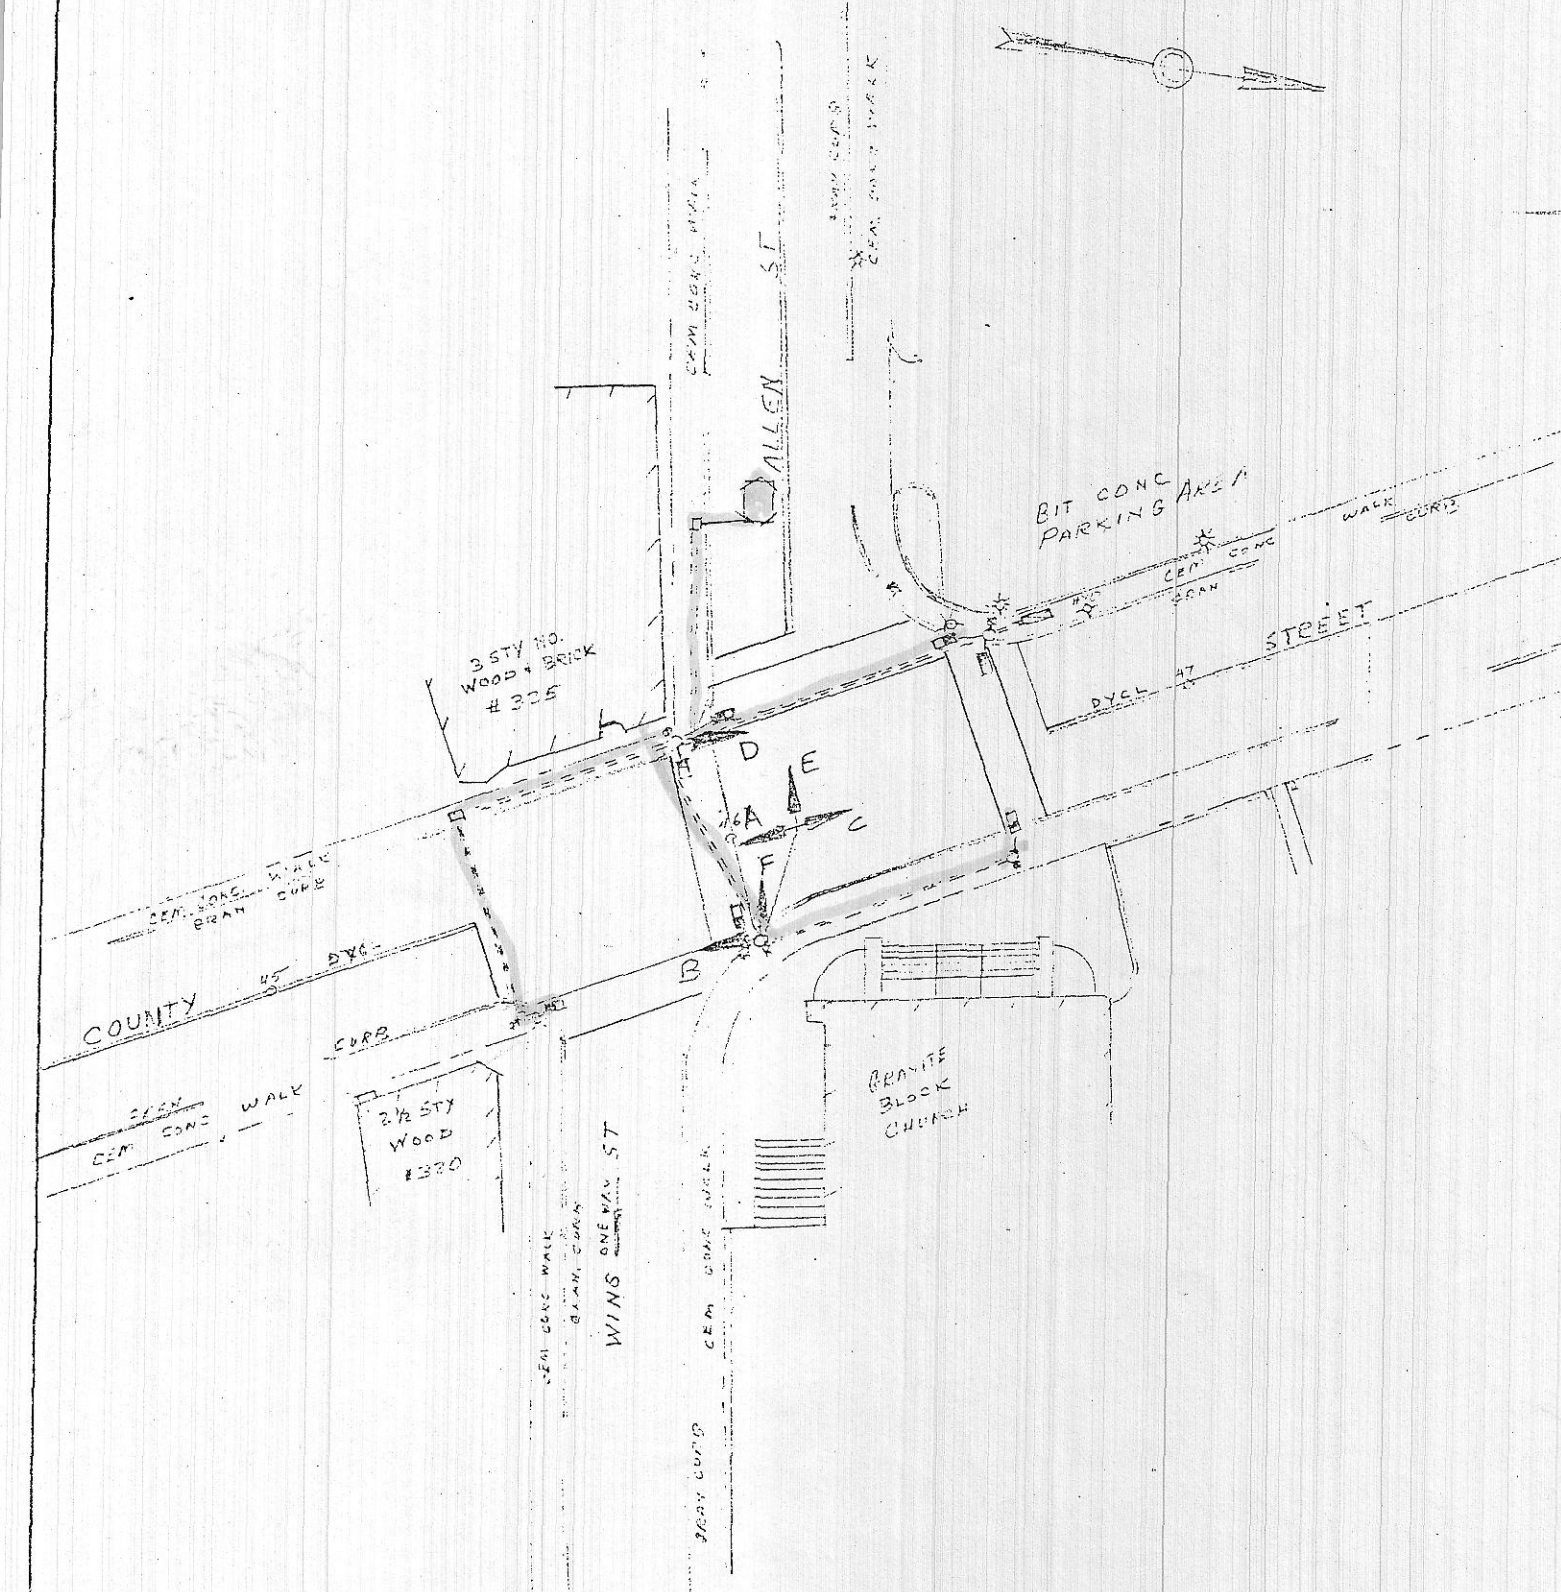

SCALE 1" = 40'