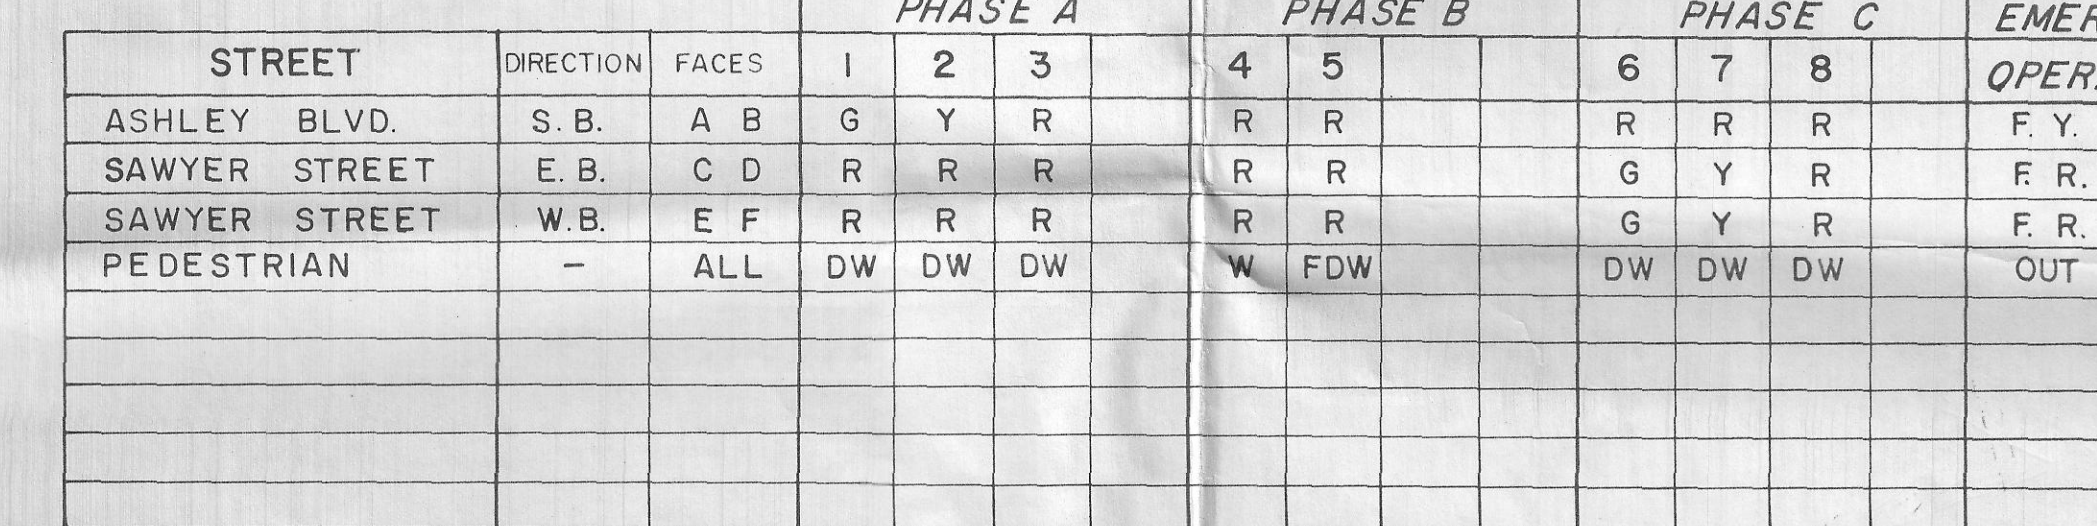


[illegible]

MAJOR ITEMS REQUIRED	
QTY.	ITEM
1	CONTROLLER TYPE 3W W/CABINET & FOUNDATION
3	25 FT. MAST ARMS TYPE II & FOUNDATIONS
6	ONE WAY SIGNAL HOUSINGS - 3 LENS - 12 INCH
1	SIGNAL POST - 8 FT. & FOUNDATION
8	PEDESTRIANS SIGNAL HEADS TYPE B
4	PEDESTRIAN PUSH BUTTON
5	PULL BOX - 12" x 12"
5	6' x 10' WIRE LOOP DETECTORS/2 CHANNEL AMPL
1	SERVICE CONNECTION
	Necessary Duct Cable,Labor, Miscellaneous Material And Equipment To Complete The Installation.

PAVEMENT MARKING KEY

NOTE: THIS SIGNAL DESIGN WAS PREPARED IN
ACCORDANCE WITH CHAPTER 689 ACTS OF 1986.

CIVIL ENGR.
7/31/87
Richard L. Silveira

3/6/98
Note:
Loops marked in
"RED" were redone
by Aushunt Ameron
10/24/97 after reconstruction
of Sawyer St. loops were
placed in Binder then top
was untitled later.

