


COMMONWEALTH OF MASSACHUSETTS  
DEPT. OF PUBLIC WORKS  
ASHUA STREET, BOSTON

CITY: NEW BEDFORD  
LOCATION: BELLEVILLE AVE. AND COGGESHALL ST.  
DATE: 10/9/69 PERMIT NO: B-364

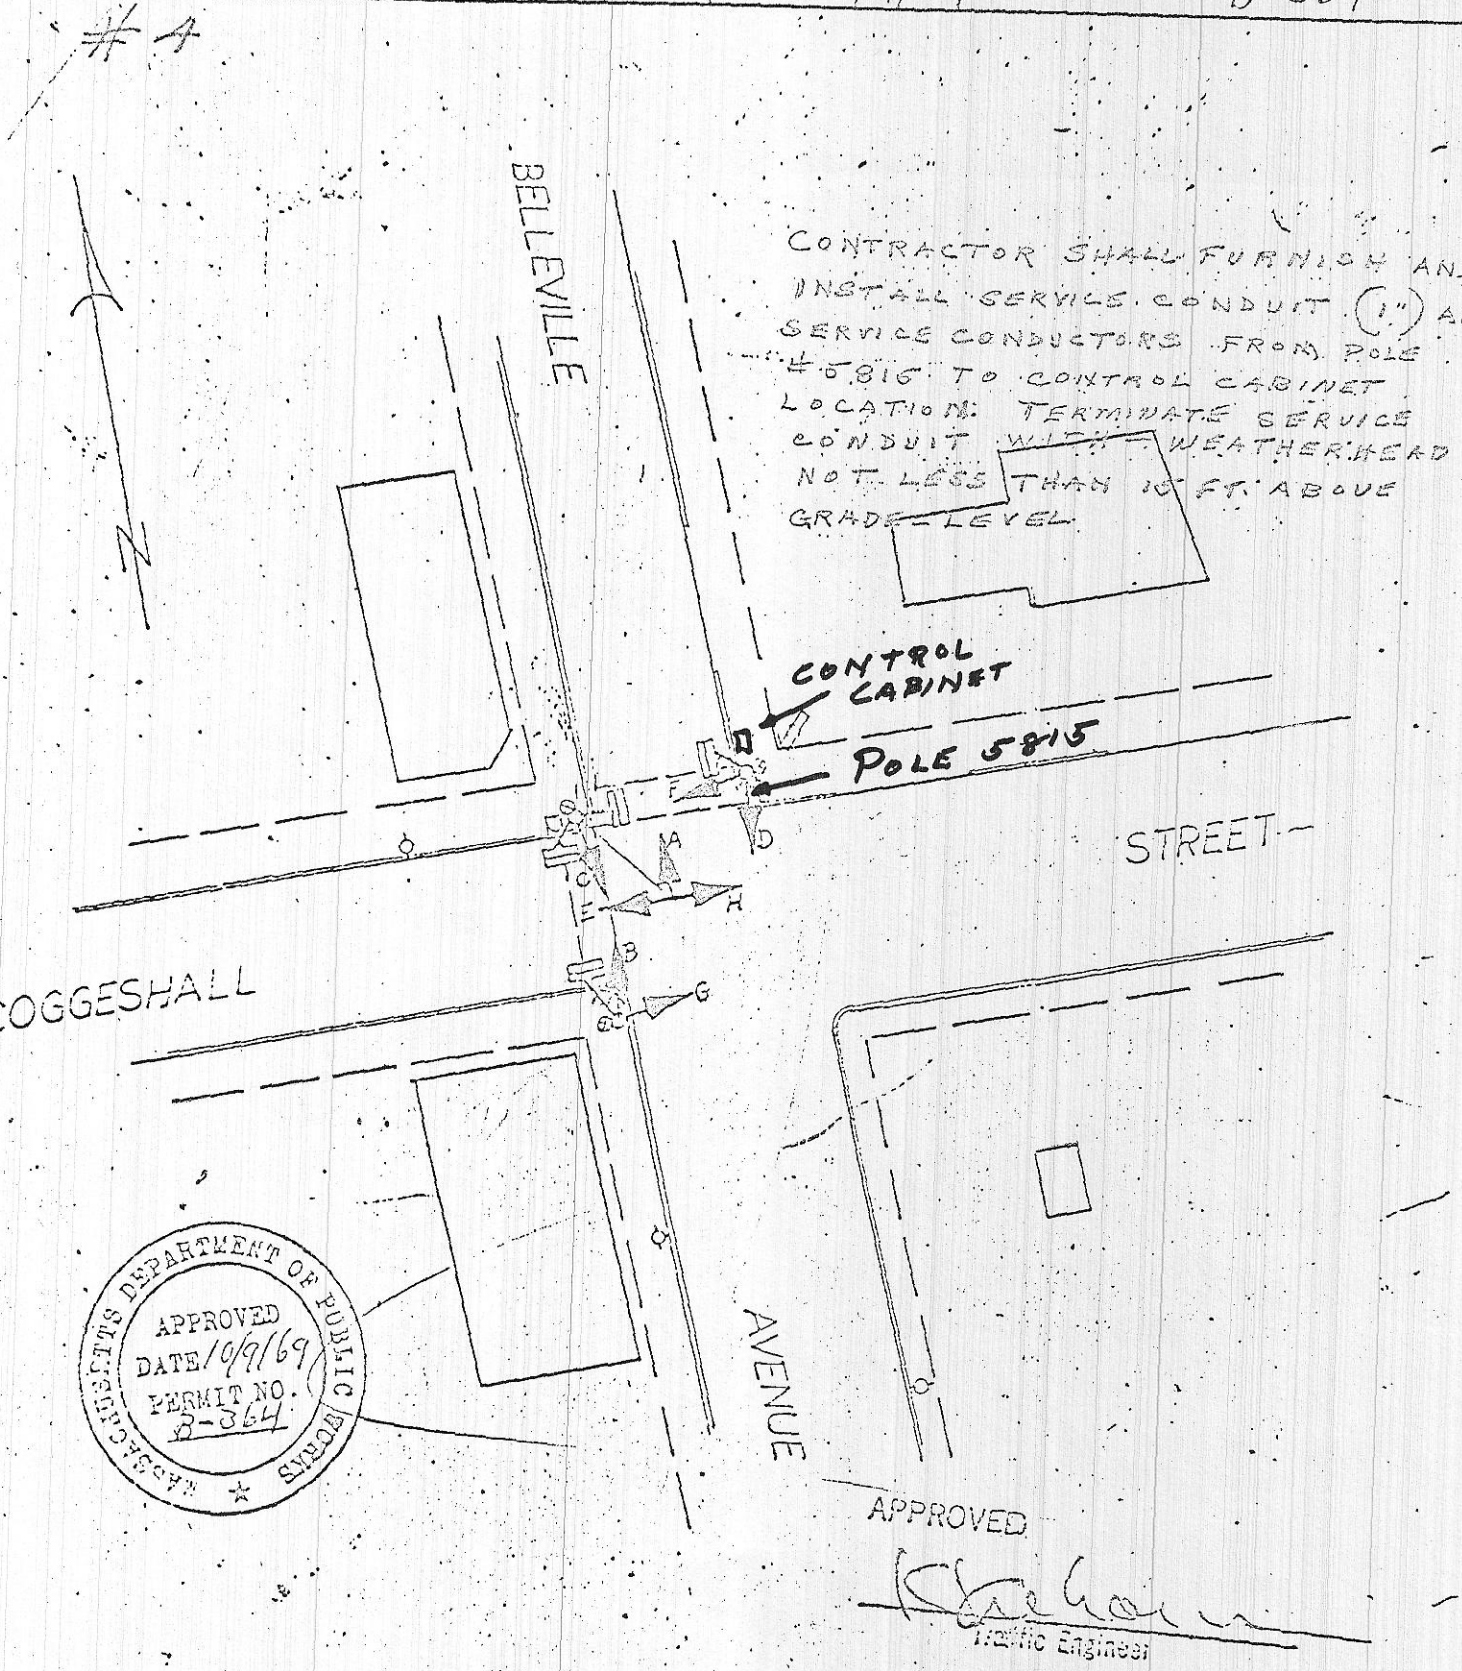

SCALE 1"=40'