

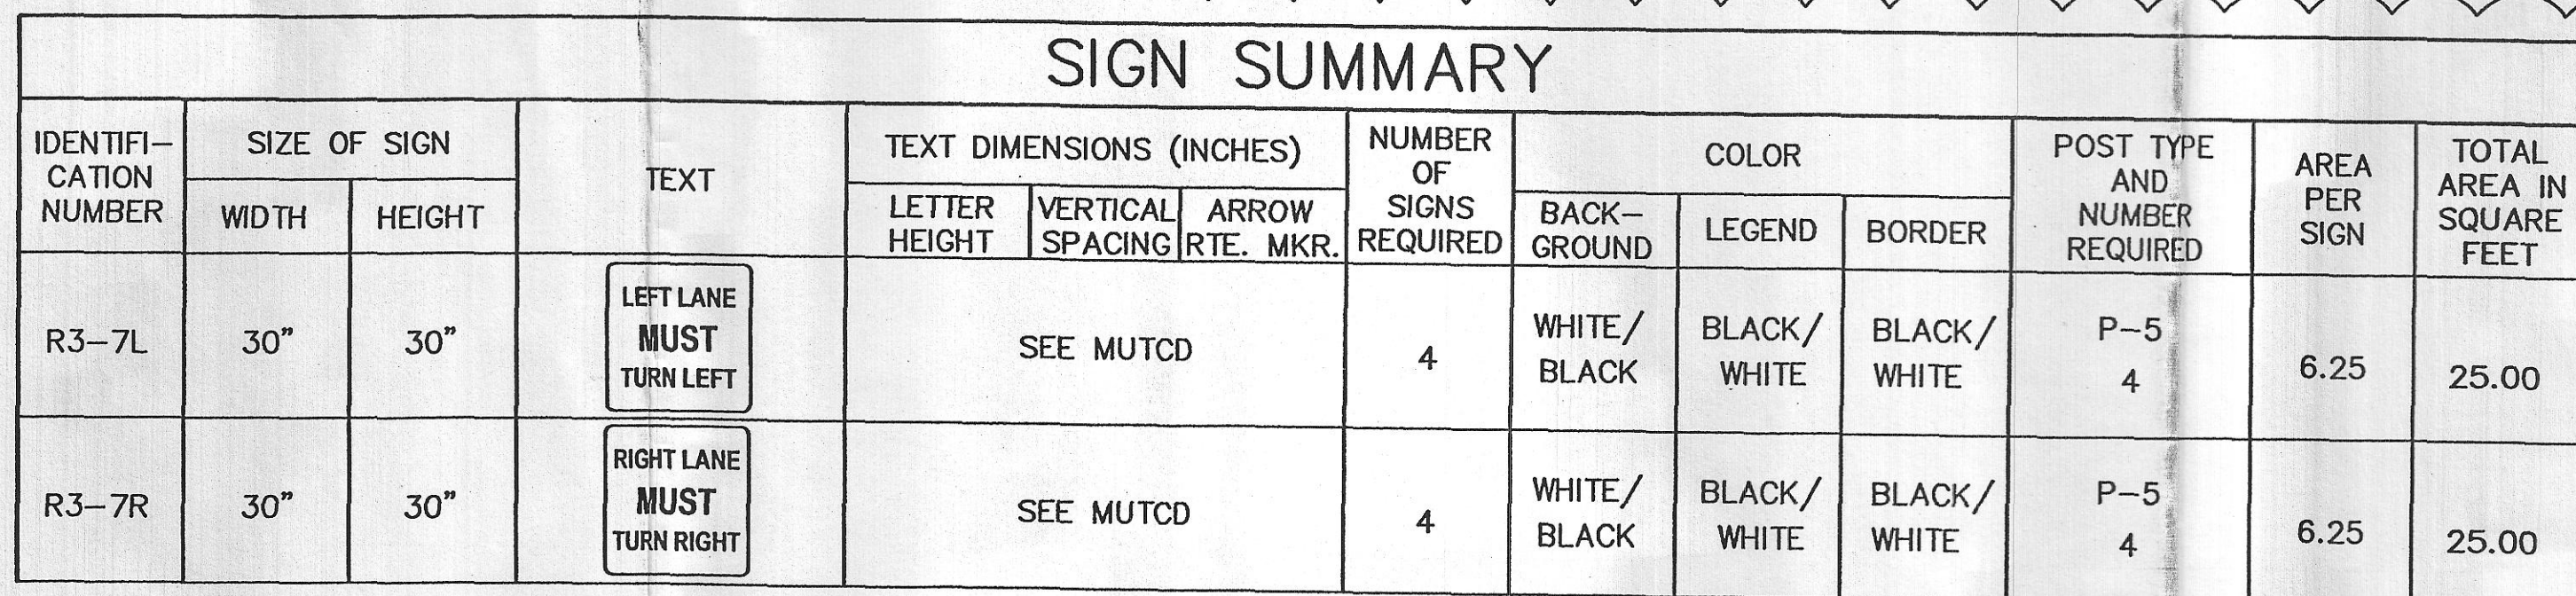


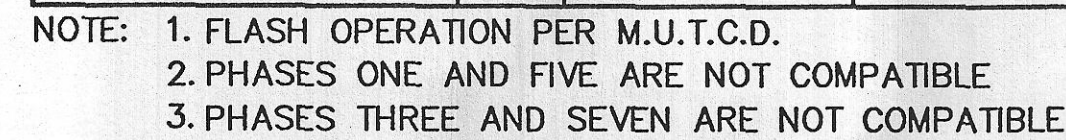

- PLUS ALL MISCELLANEOUS EQUIPMENT AND MATERIAL NECESSARY TO PROVIDE A COMPLETE OPERATING TRAFFIC CONTROL SIGNAL SYSTEM.
CABINET MODIFICATION AND PROGRAMMING

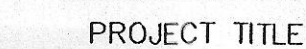


New Bedford,
Massachusetts

PREPARED FOR

Tedeschi Realty
Company

Rockland,
Massachusetts

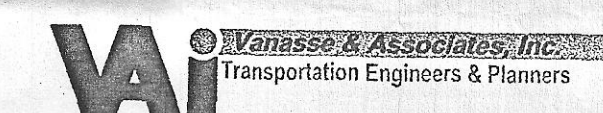

ANDOVER, MASSACHUSETTS

10 N.E. BUSINESS CENTER DRIVE
ANDOVER, MA 01810-1066
TEL: (978) 474-8800
FAX: (978) 688-6508

FORT MYERS, FLORIDA

8270 COLLEGE PARKWAY
FORT MYERS, FL 33919
TEL: (941) 437-4601
FAX: (941) 437-4636

DESIGNED BY	AJD
DRAWN BY	PJO
CHECKED BY	FLD
DATE	SEPTEMBER 2004
SCALE	1" = 20'
STAMP	

[illegible]

DRAFTING TITLE

Traffic Signal Data
& Sign Summary
Sheet –
Cove Road at
Brock Avenue and
Rodney French
Boulevard

SHEET 12 OF 13	DRAWING NUMBER
JOB NO. 4043	12
CAD 4043TSDv3	