


CITY OF NEW BEDFORD, MASS. TRAFFIC SIGNAL INSTALLATION

PLAN OF INTERSECTION - CHURCH ST. AND TARKILN HILL ROAD

PERMIT # 2162 - (A) MARCH 2, 1966

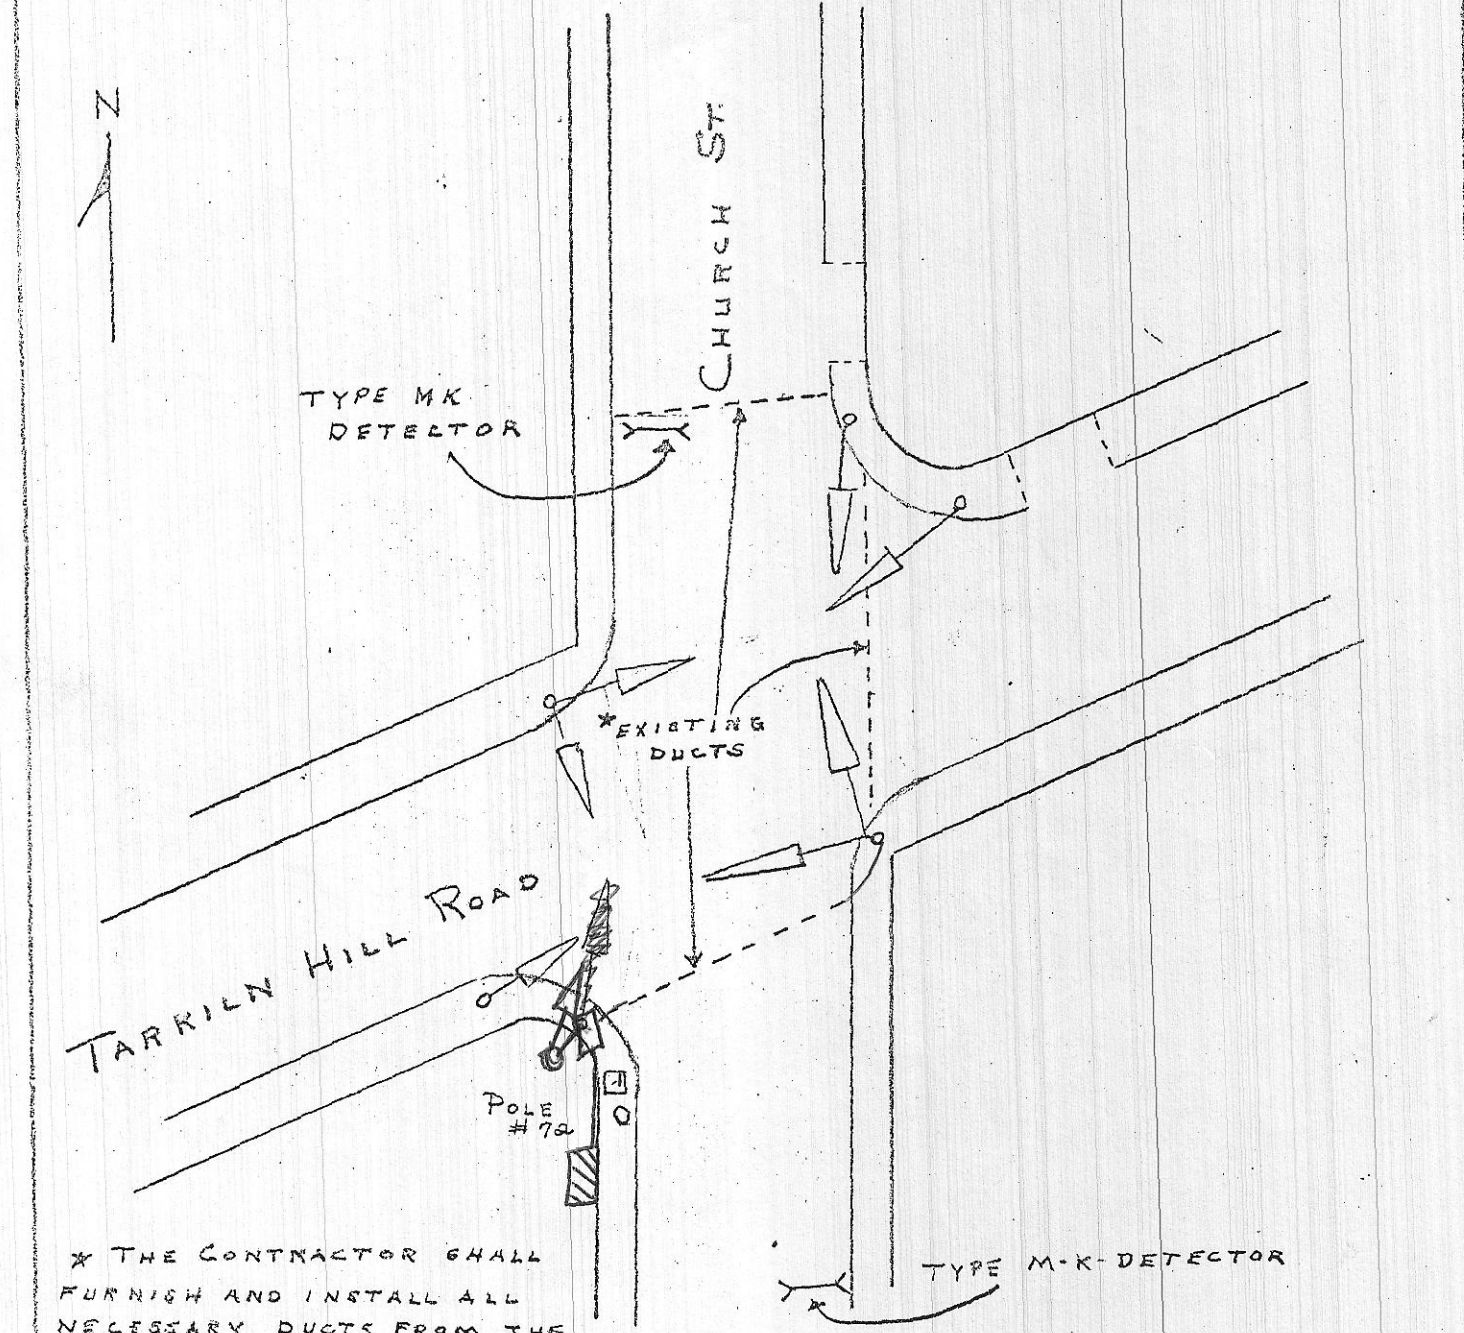

SCALE 1" = 40' APPROX

SYMBOLS

➔	TRAFFIC SIGNAL LOCATION
○	NEW BEDFORD GAS + EDISON LIGHT CO. POLE # 72
□	CONTROL PEDASTAL LOCATION
---	UNDERGROUND CONDUIT (EXISTING) FOR CONTRACTOR'S USE
THIS IS A SEMI-ACTUATED CONTROL AND THE VEHICLE	