


SKETCH SHOWING LOCATION OF TRAFFIC CONTROL SIGNAL
 The Commonwealth of Massachusetts
 Department of Public Works
 100 Nashua St.
 Boston, Mass.
 City: New Bedford
 Location: Cove Road and
 County Street
 Date: 9-11-75 Permit No. 8-1348

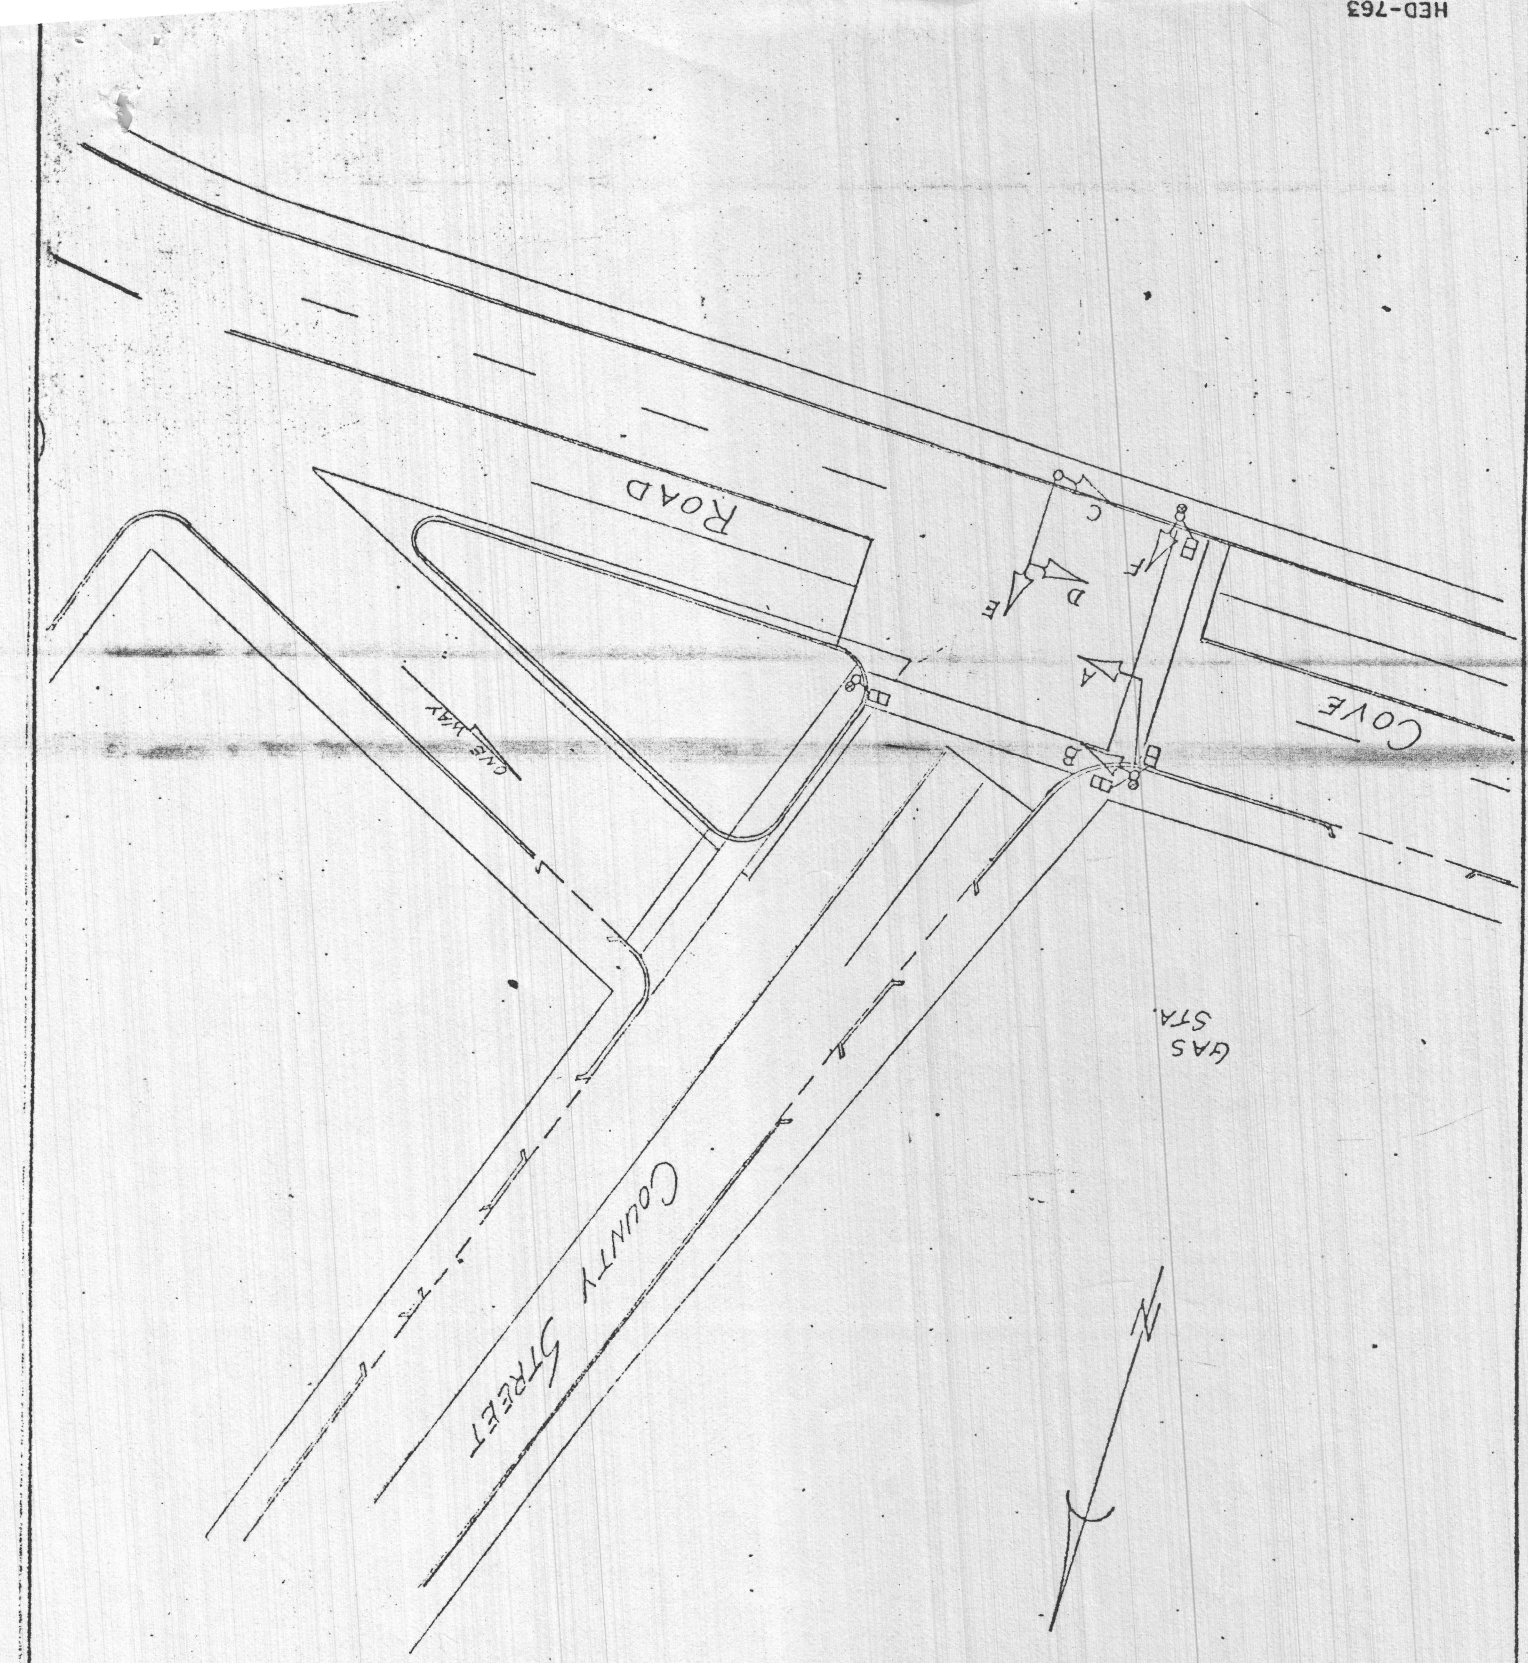

BY A.S. MEANS
 HED-763