

REFERENCE:
FROM _____
TO _____

SKETCH SHEET

CONTRACT NO. 69938 PAGE _____
ITEM NO 804.3, 811.22, 811.31
PAGE _____ OF _____ PAGES

TRAFFIC SIGNAL LOCATION #6

804.3 3inch Electrical Conduit Type NM Plastic (UL) Ft


	Length(Ft)
HH#3 to PB#3	46.5
HH#3 to PB#4	27.5
HH#3 to SP#2	5.0
HH#1 to HH#3	46.5
HH#1 to MA#1	3.0
HH#1 to HH#2	48.5
HH#1 to CC#1	18.0
HH#2 to PB#2	51.5
PB#2 to MA#3	17.5
PB#2 to SP#1	18.0
PB#2 to Tele. Manhole	10.0
HH#2 to PB#1	26.8
HH#2 to MA#2	3.0
HH#4 to CC#1	5.0
Total(Ft)	326.8

811.22 Electrical Hand Hole SD2.0022 EA

HH#1	sta 492+63, 20'Lt	1Ea
HH#2	sta 493+12, 24'Lt	1Ea
HH#3	sta 492+63, 21'Rt	1Ea
HH#4	sta 492+54, 20'Lt	1Ea
Total(EA)=		4Ea

811.31 Pull Box 12x12 inches SD2.031 EA

PB#1	sta 493+38, 23Lt	1Ea
PB#2	sta 493+12, 27Rt	1Ea
PB#3	sta 68+29, 15'Lt	1Ea
PB#4	sta 492+38, 26'Rt	1Ea
Total(EA)=		4Ea

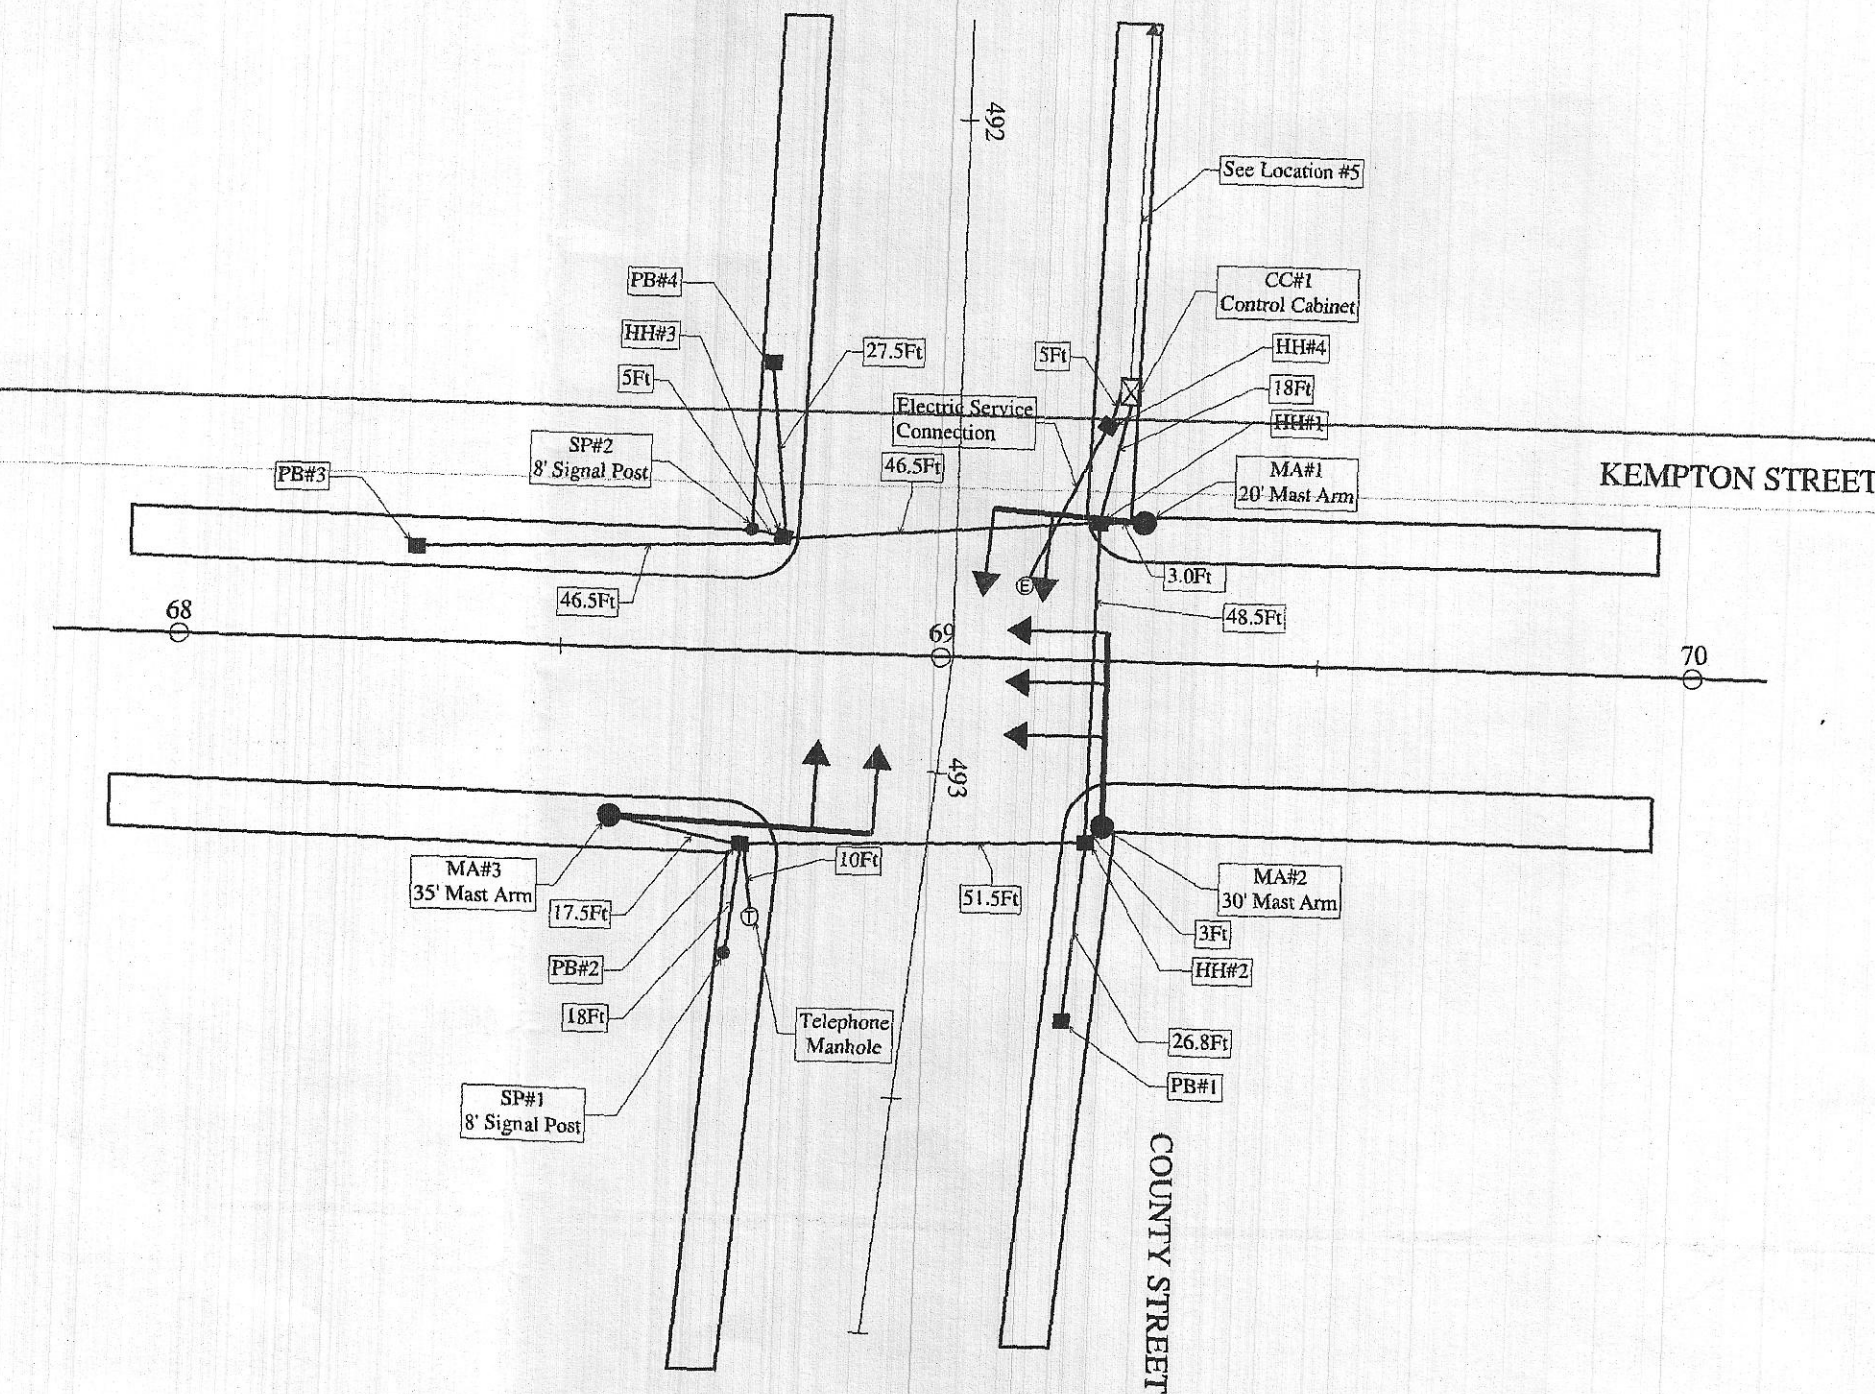

CITY/TOWN New Bedford DATE 12/20/2013

SIGNATURE _____