



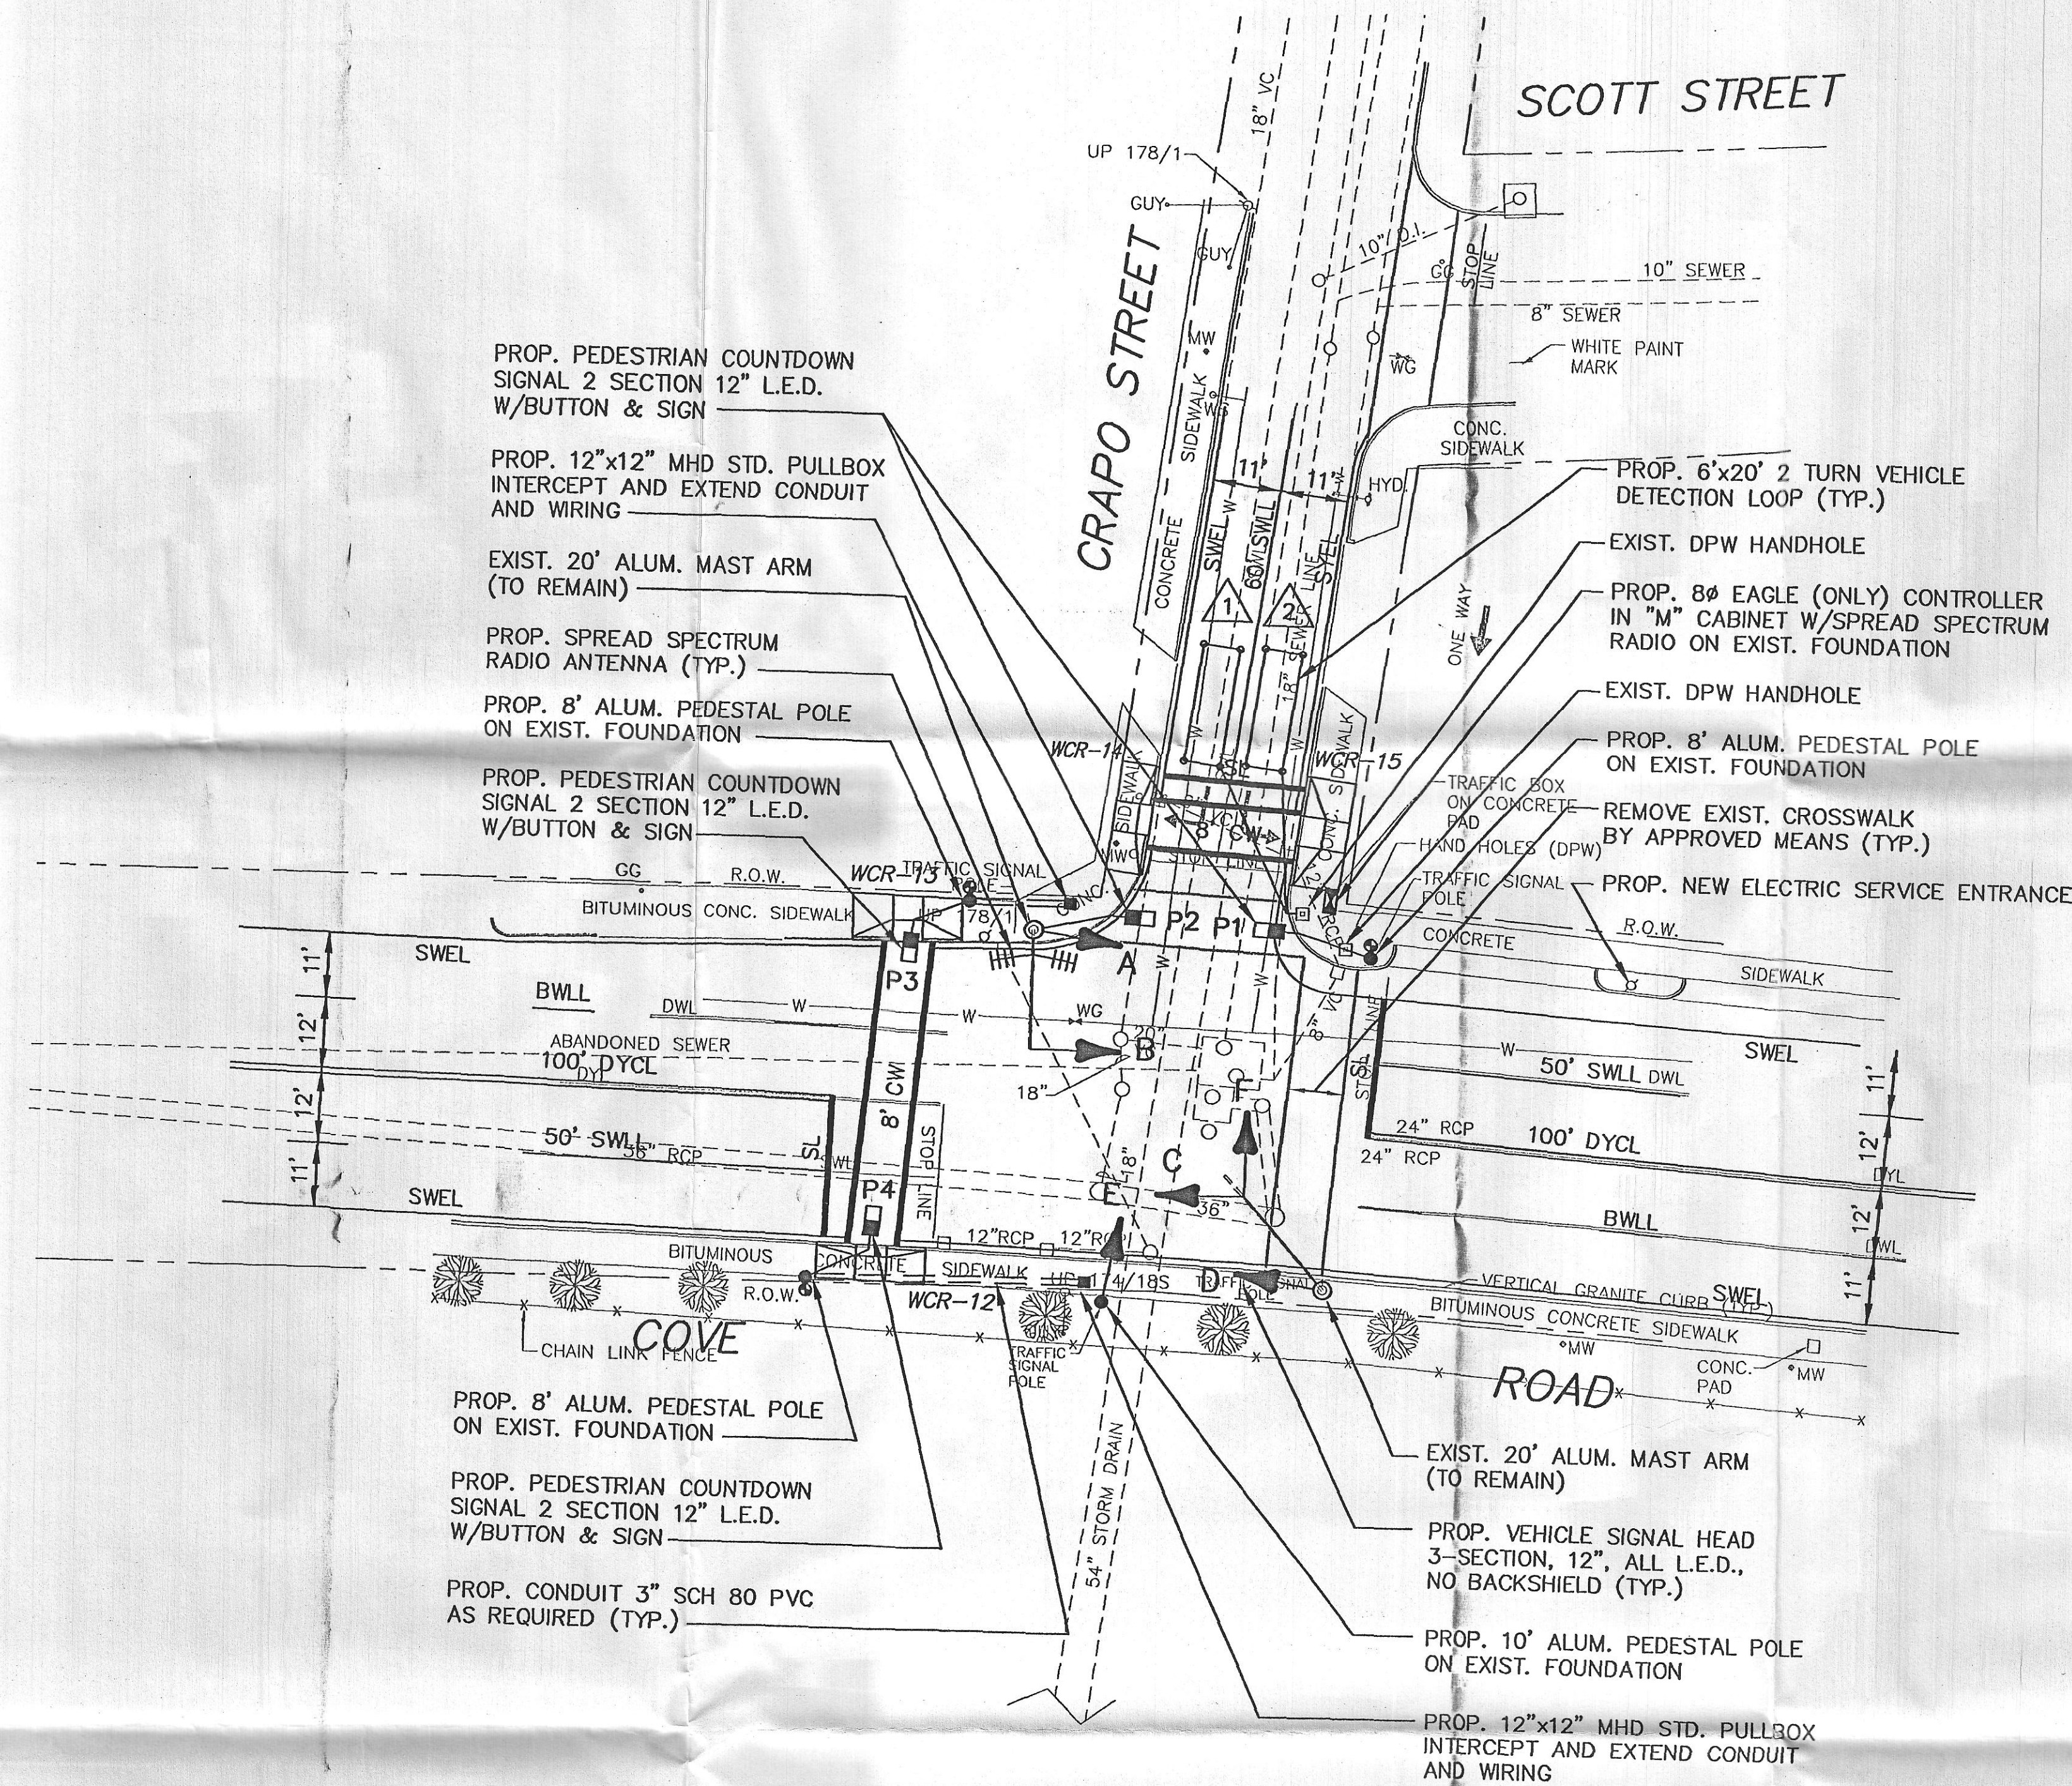


CONSTRUCTION NOTES

1. ALL VEHICLE SIGNALS SHALL BE L.E.D.
2. ALL PEDESTRIAN SIGNALS SHALL BE L.E.D.
3. ALL INTERSECTION WIRING SHALL BE NEW.
4. ALL EXISTING EQUIPMENT SHALL BE SALVAGED TO THE CITY.
5. NEW ELECTRIC SERVICE ENTRANCE SHALL BE INSTALLED.

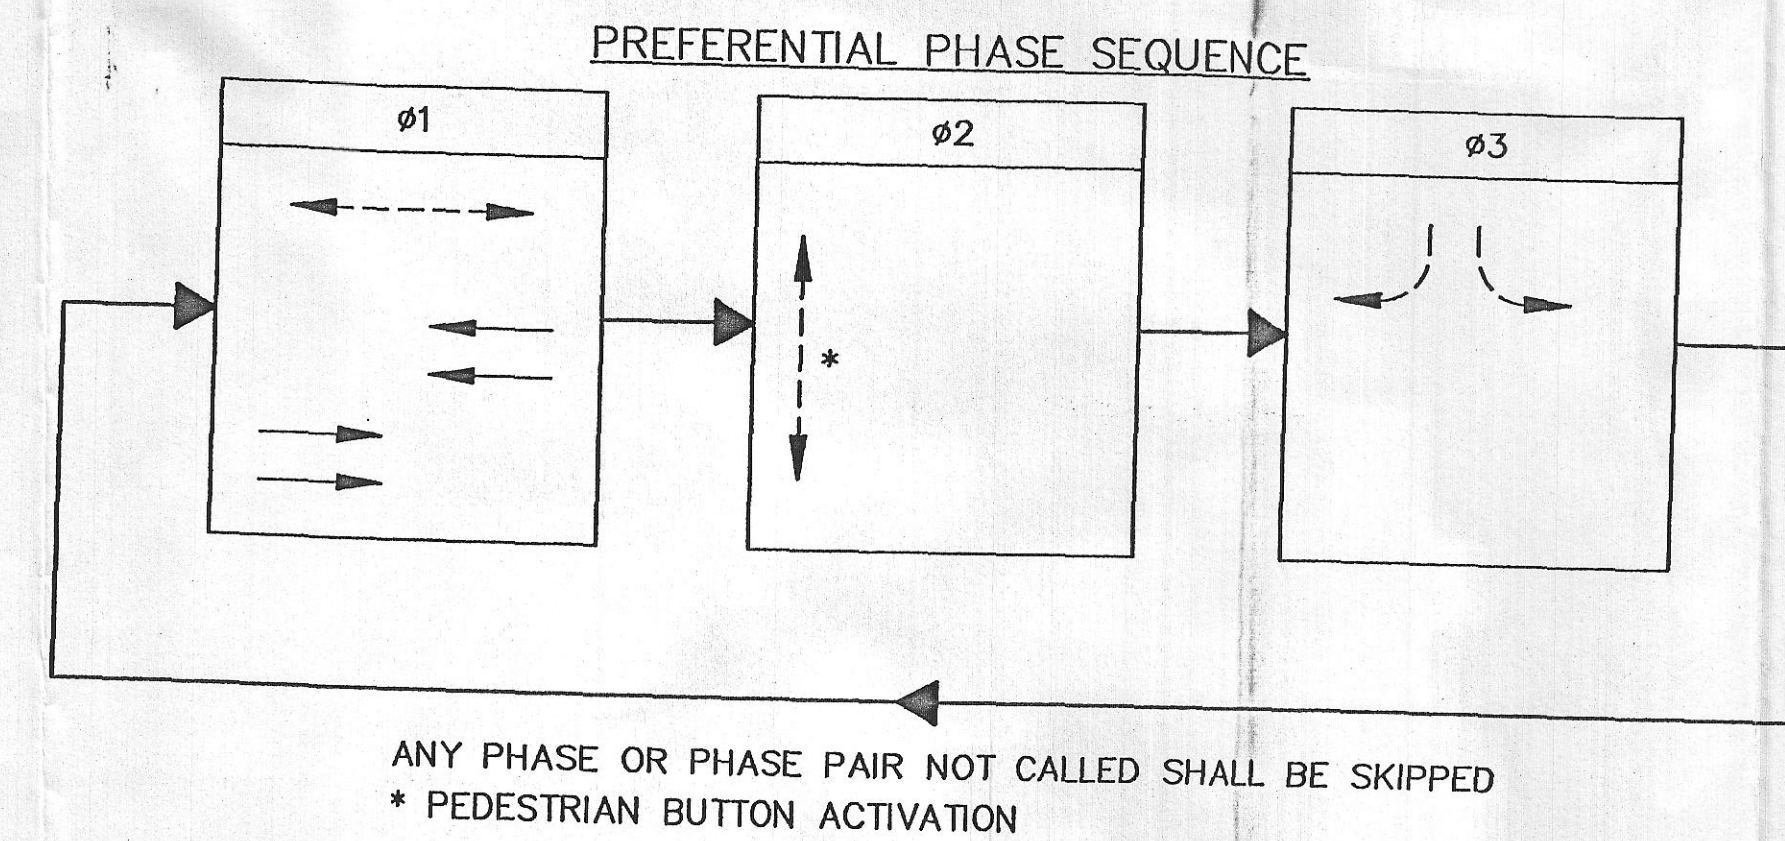

20 0 20 40
SCALE IN FEET

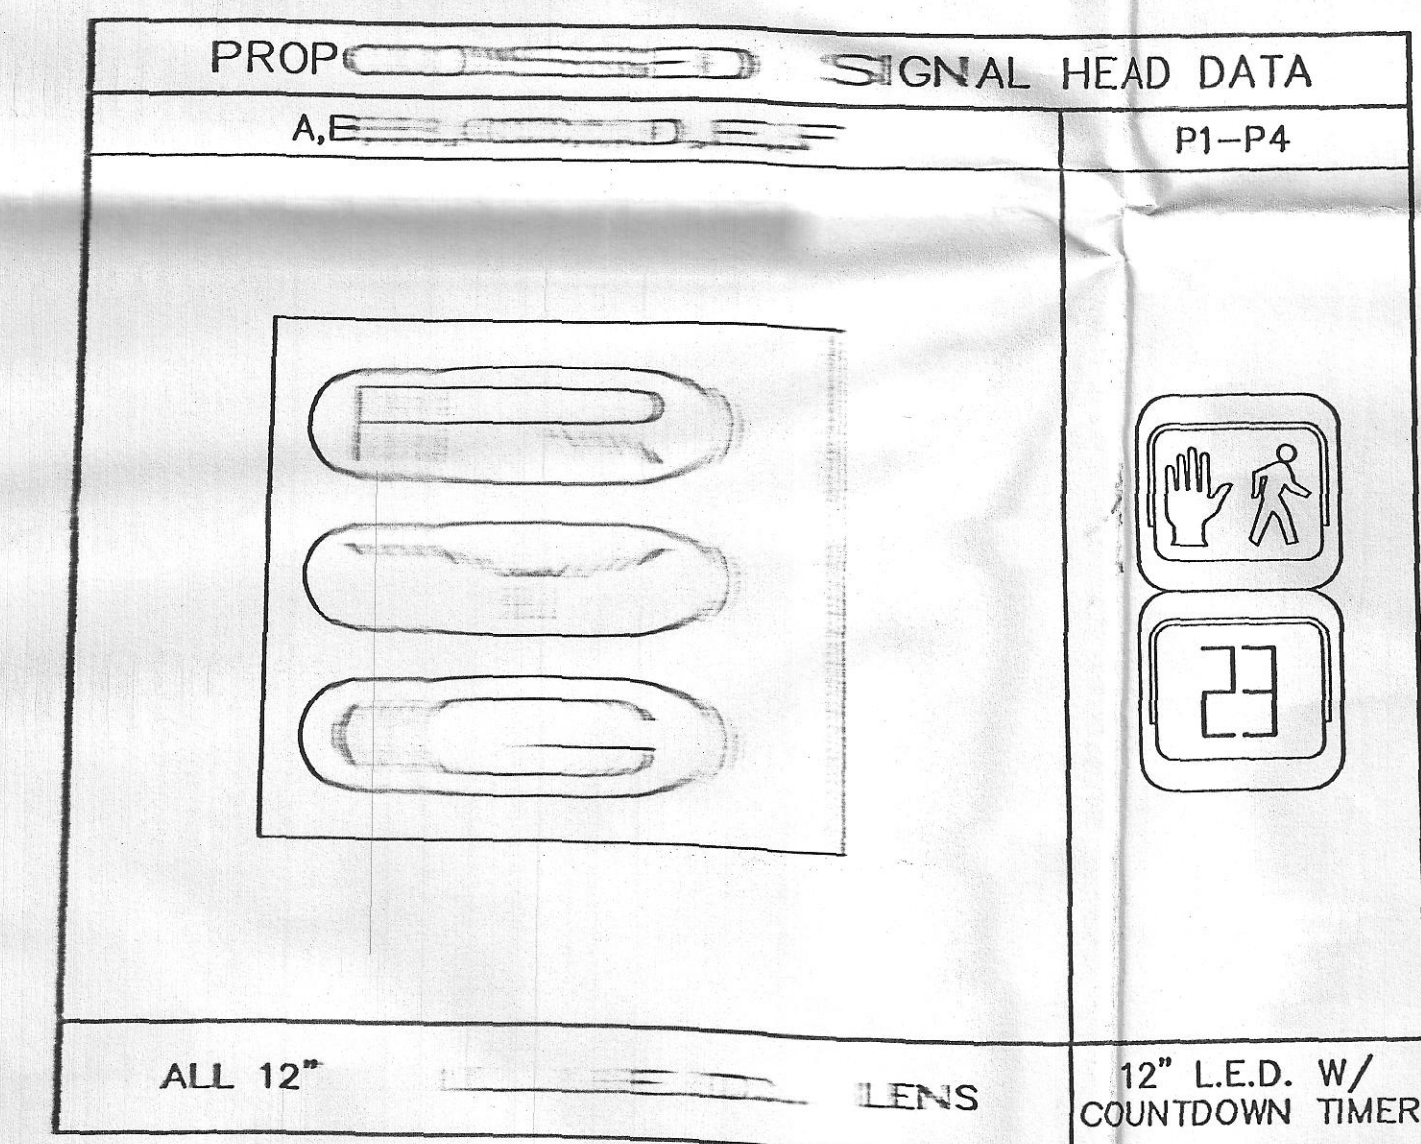

PROJECT TITLE

Cove Road
Improvements

New Bedford,
Massachusetts

PREPARED FOR

Tedeschi Realty
Company

Rockland,
Massachusetts



ANDOVER, MASSACHUSETTS

10 N.E. BUSINESS CENTER DRIVE
ANDOVER, MA 01810-1066
TEL: (978) 474-8000
FAX: (978) 688-6508

FORT MYERS, FLORIDA

8270 COLLEGE PARKWAY
FORT MYERS, FL 33919
TEL: (941) 437-4601
FAX: (941) 437-4636

DESIGNED BY	AJD
DRAWN BY	PJO
CHECKED BY	FLD
DATE	SEPTEMBER 2004
SCALE	1" = 20'
STAMP	

SEP 17 2004

NO.	DESCRIPTION	DATE

DRAWING TITLE

Traffic Signal &
Pavement Marking Plan -
Cove Road at
Crafo Street

SHEET 6 OF 13	DRAWING NUMBER
JOB NO. 4043	6
CAD 4043TSv2	