


Tedeschi Realty
Company

Rockland,
Massachusetts

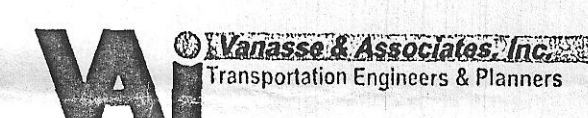

10 N.E. BUSINESS CENTER DRIVE
ANDOVER, MA 01810-1066
TEL: (978) 474-8800
FAX: (978) 688-6508

8270 COLLEGE PARKWAY
FORT MYERS, FL 33919
TEL: (941) 437-4601
FAX: (941) 437-4636

DESIGNED BY	AJD
DRAWN BY	PJO
CHECKED BY	FLD
DATE	SEPTEMBER 2004
SCALE	1" = 20'
STAMP	


SEP 17 1964

[illegible]

DRAWING TITLE


Traffic Signal
Data Sheet -
Cove Road at
Crapo Street

SHEET 10 OF 13	DRAWING NUMBER
JOB NO. 4043	10
CAD 4043TSDv2	


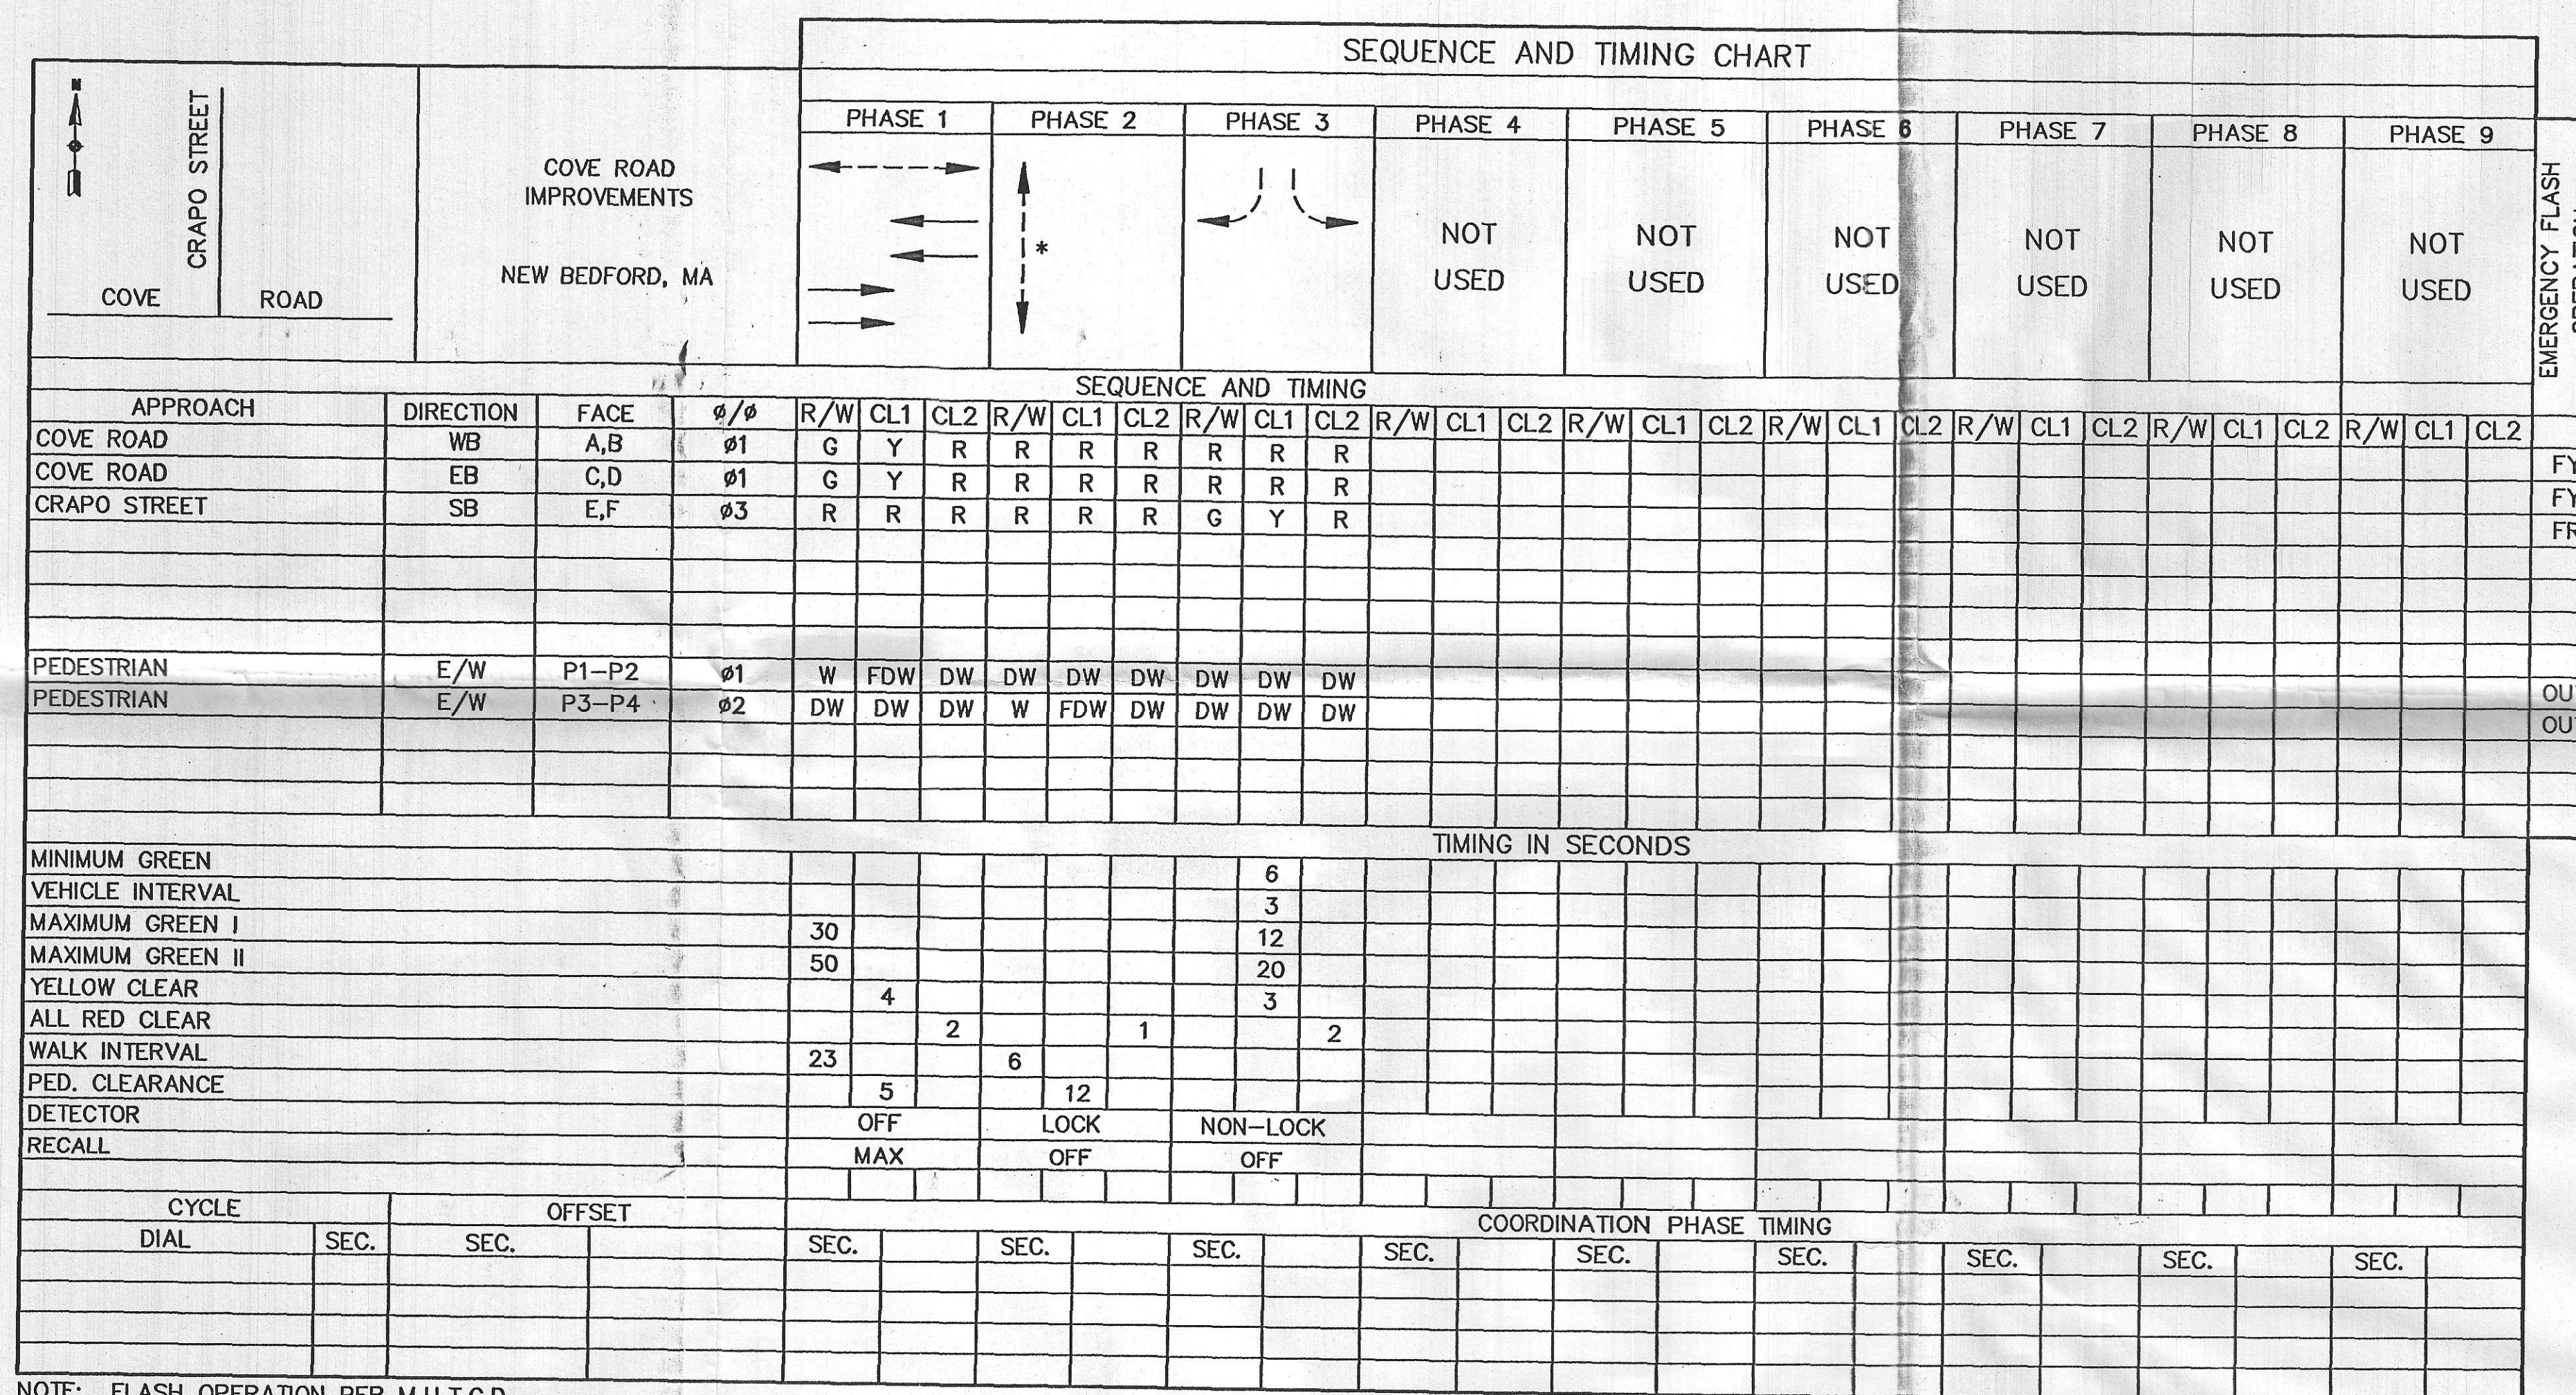


NOTE: FLASH OPERATION PER M.U.T.C.D.

DETECTOR DATA						
DETECTOR NUMBER	NUMBER SECTION/ SIZE	NUMBER OF TURNS	OPERATIONS	CALL DELAY	CALL PHASE/EXT	LOOP CONNECTION
1	1-6"x20'	2	PRESENCE	10	3	DIRECT
2	1-6"x20'	2	PRESENCE	-	3	DIRECT

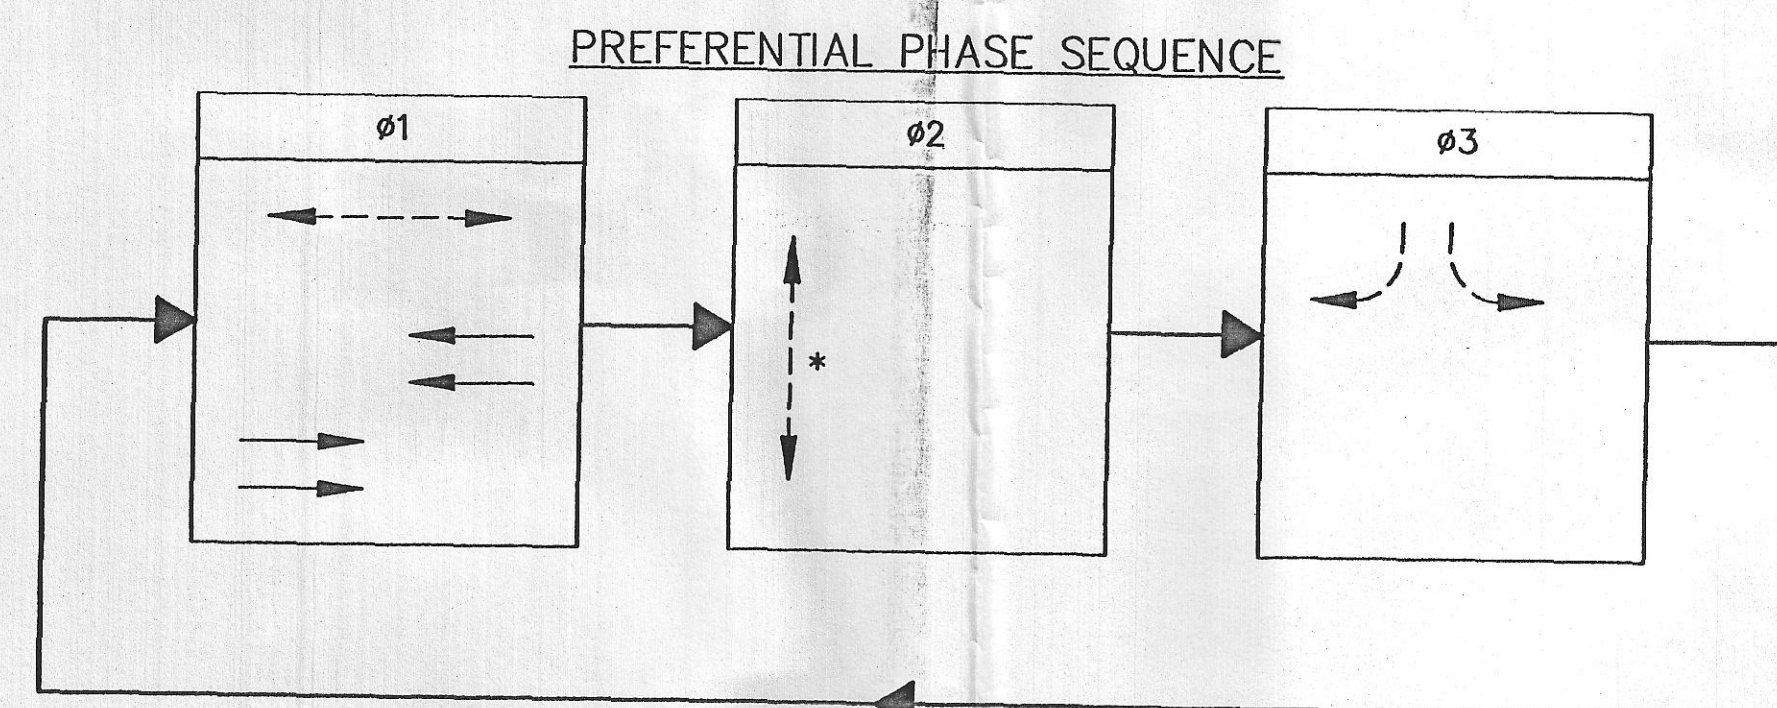

ANY PHASE OR PHASE PAIR NOT CALLED SHALL BE SKIPPED
* PEDESTRIAN BUTTON ACTIVATION

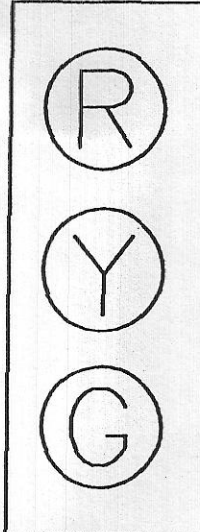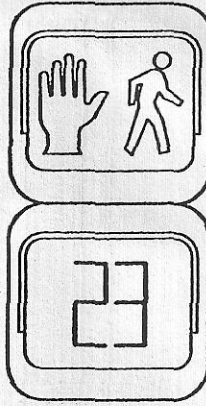PROPOSED SIGNAL HEAD DATA	
A,B,C,D,E,F	P1-P4
	
ALL 12" L.E.D. LENS	12" L.E.D. W/ COUNTDOWN TIME

ITEM 816.02 TRAFFIC SIGNAL RECONSTRUCTION LIST OF MAJOR ITEMS REQUIRED	
QUANTITY	DESCRIPTION
1	EAGLE (ONLY) #8 TS2—TYPE I CONTROLLER "M" CABINET, SPREAD SPECTRUM RADIO, GRAPHICS
2	VEHICLE DETECTION AMP, DUAL CHANNEL W/TIMING
2	SPREAD SPECTRUM RADIO ANTENNA (REPEATER LOCATION)
6	VEHICLE SIGNAL 12" 3—SECTION, ALL L.E.D., CIRCULAR INDICATIONS, ALUM. HOUSING, NO BACKSHIELD
4	PEDESTRIAN SIGNAL L.E.D. COUNTDOWN, 12" 2—SECTION HOUSING
3	PEDESTRIAN ACTUATION BUTTON W/SIGN
3	PEDESTAL POLE 8 FT. ALUM. — 2 W/FOUNDATION
1	PEDESTAL POLE 10 FT. ALUM.
3	ASTRO BRACS 3—SECTION
2	6"x20" 2T VEHICLE DETECTION LOOP

PLUS ALL MISCELLANEOUS EQUIPMENT AND MATERIAL NECESSARY TO PROVIDE A COMPLETE OPERATING TRAFFIC CONTROL SIGNAL SYSTEM.

70 FT.	CONDUIT 3" SCH. 80 PVC
2	PULLBOX 12"x12" MHD STD.