



**TYPICAL LEFT
TURN LANE
LAYOUT**

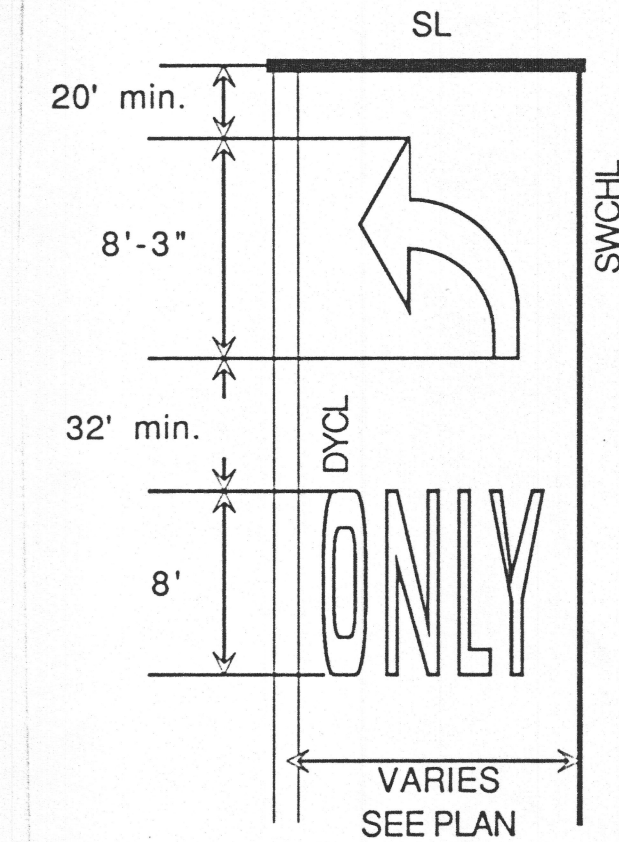


**TYPICAL RIGHT
TURN LANE
LAYOUT**

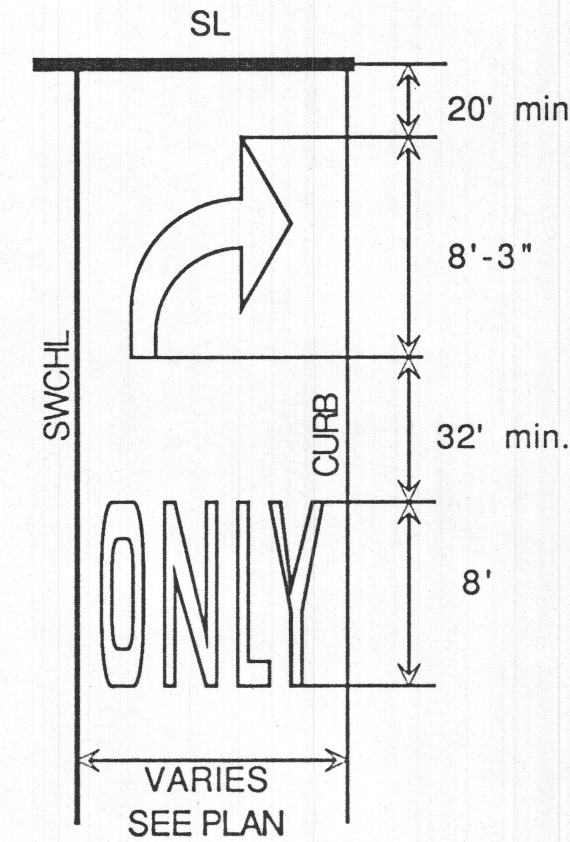

ABBREVIATIONS

DYCL double yellow center line - 2-4"
SWCHL solid white channelization line - 4"
SL stop line - 6" white

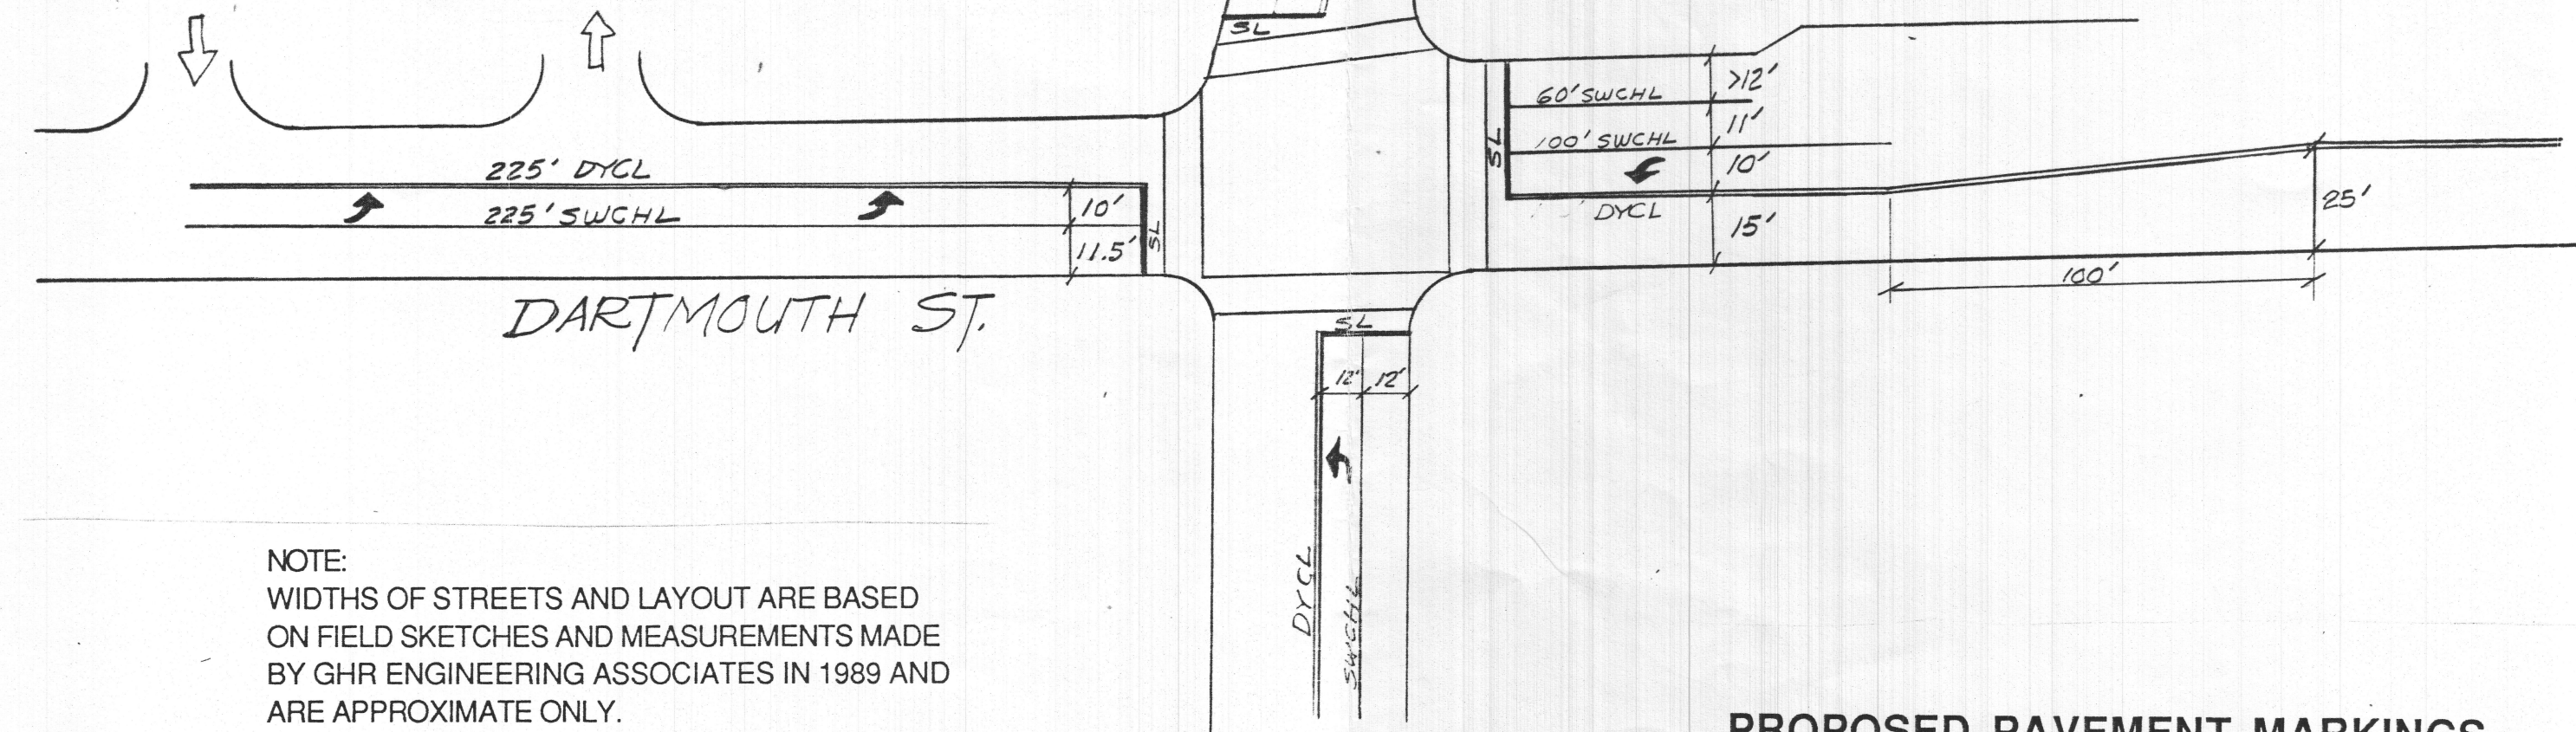

NOTE:
WIDTHS OF STREETS AND LAYOUT ARE BASED
ON FIELD SKETCHES AND MEASUREMENTS MADE
BY GHR ENGINEERING ASSOCIATES IN 1989 AND
ARE APPROXIMATE ONLY.

PROPOSED PAVEMENT MARKINGS