
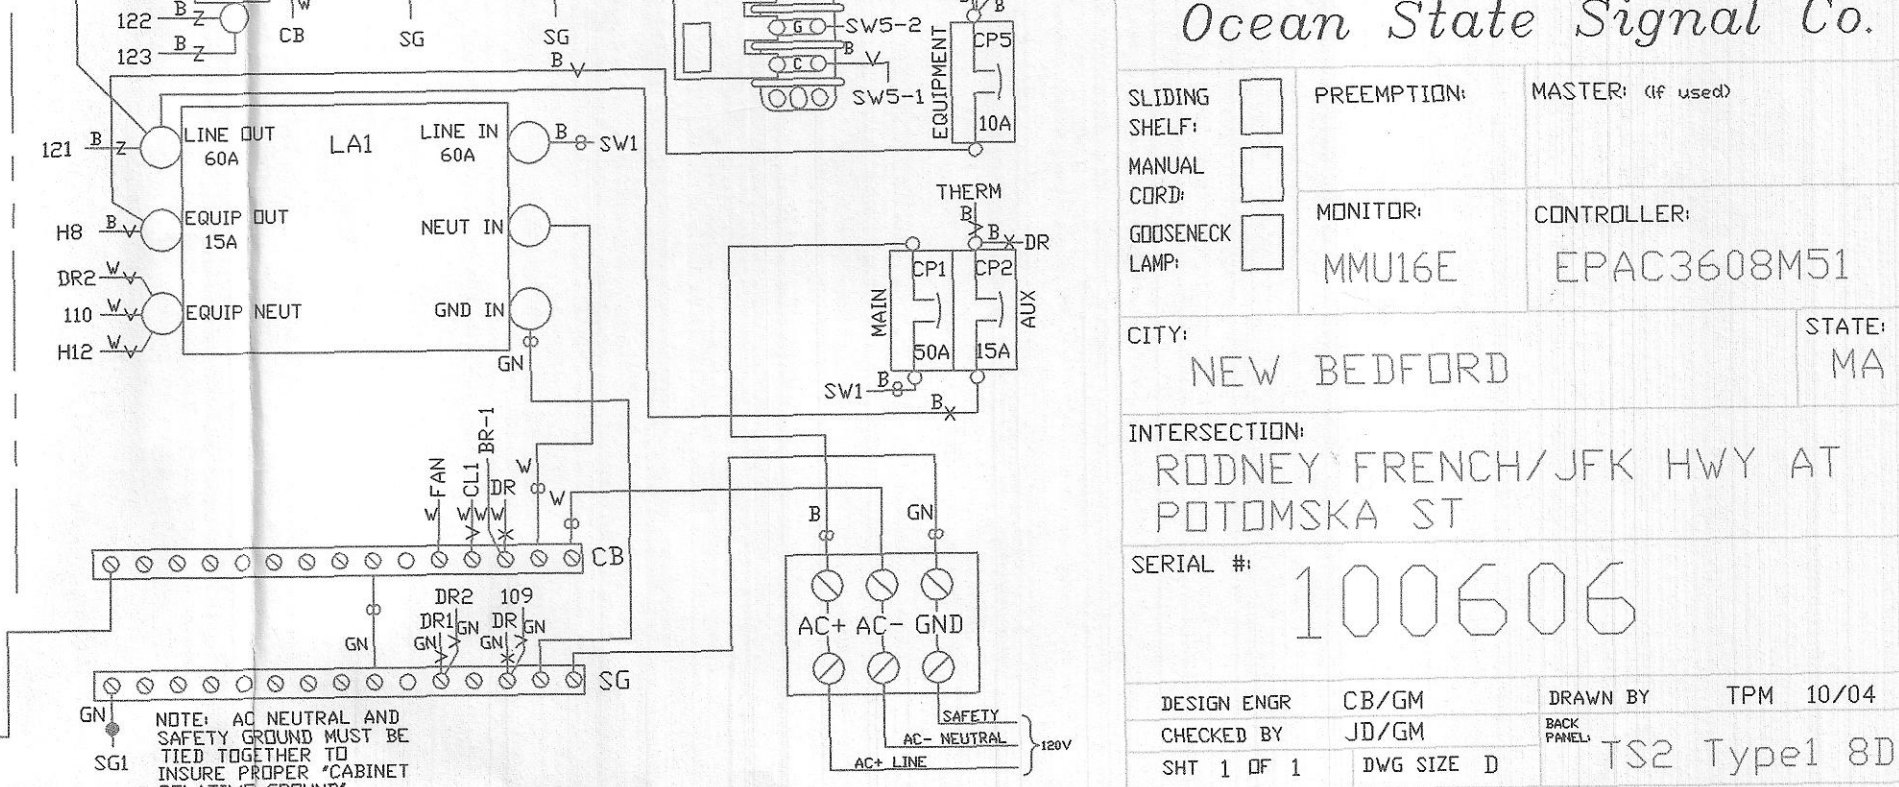
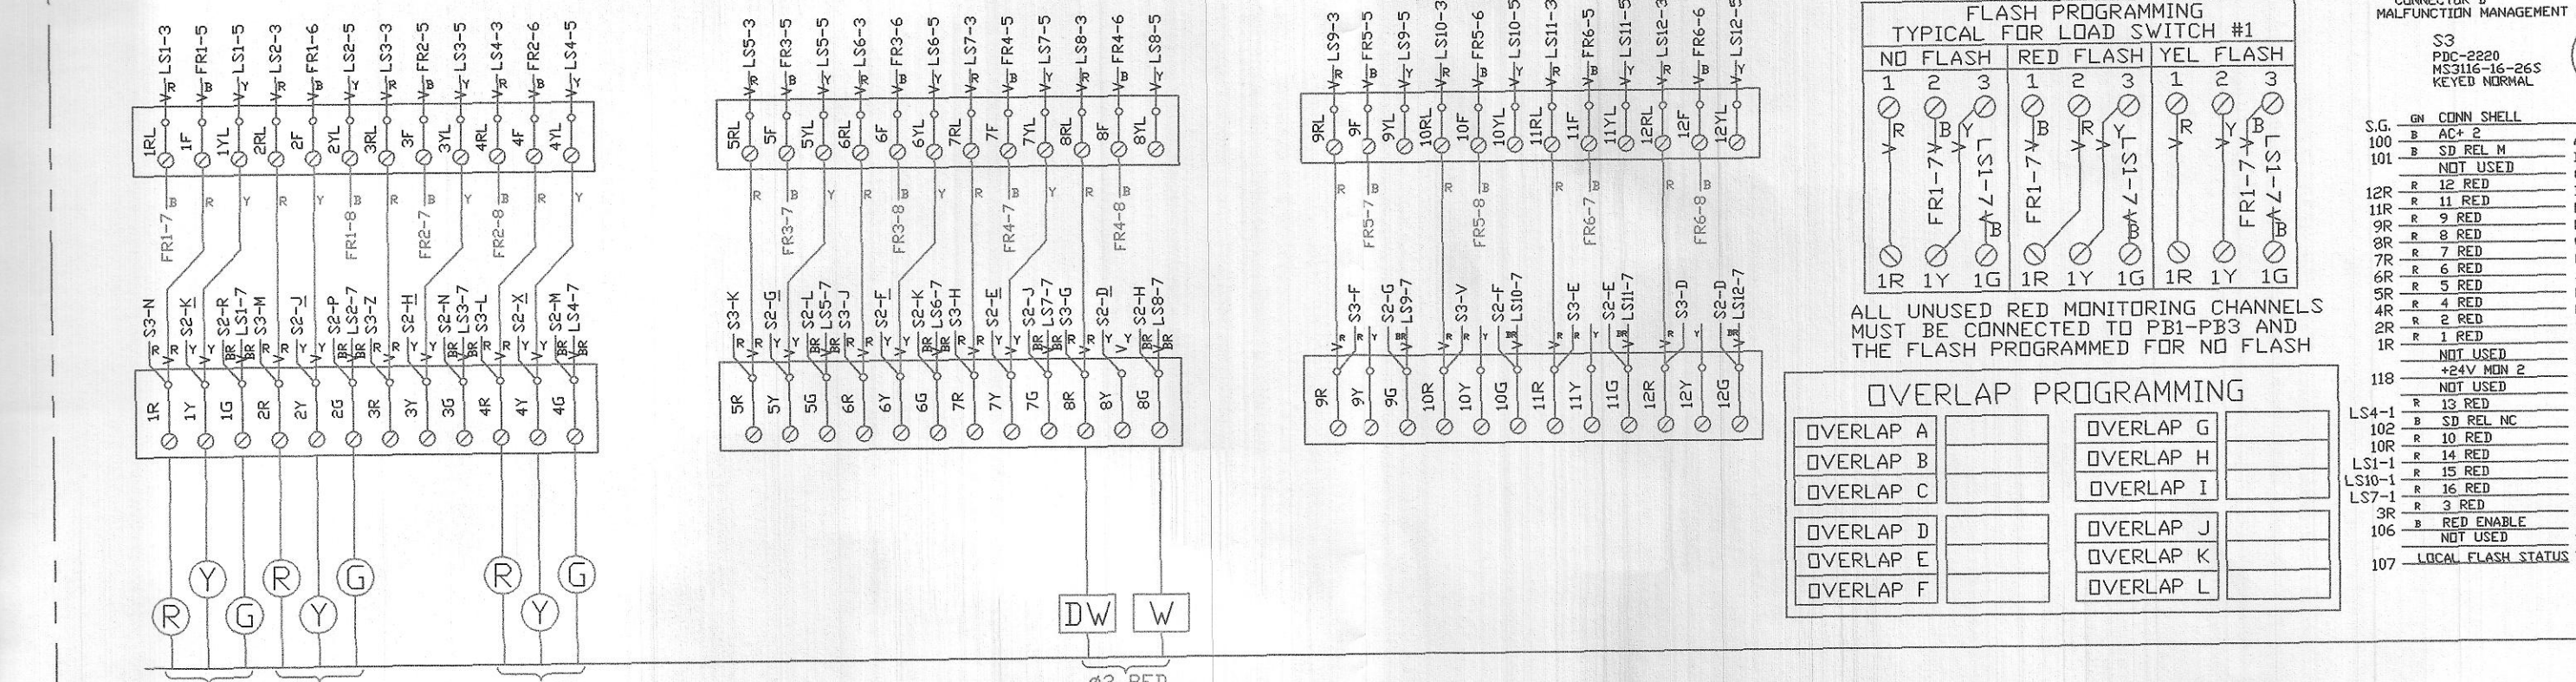
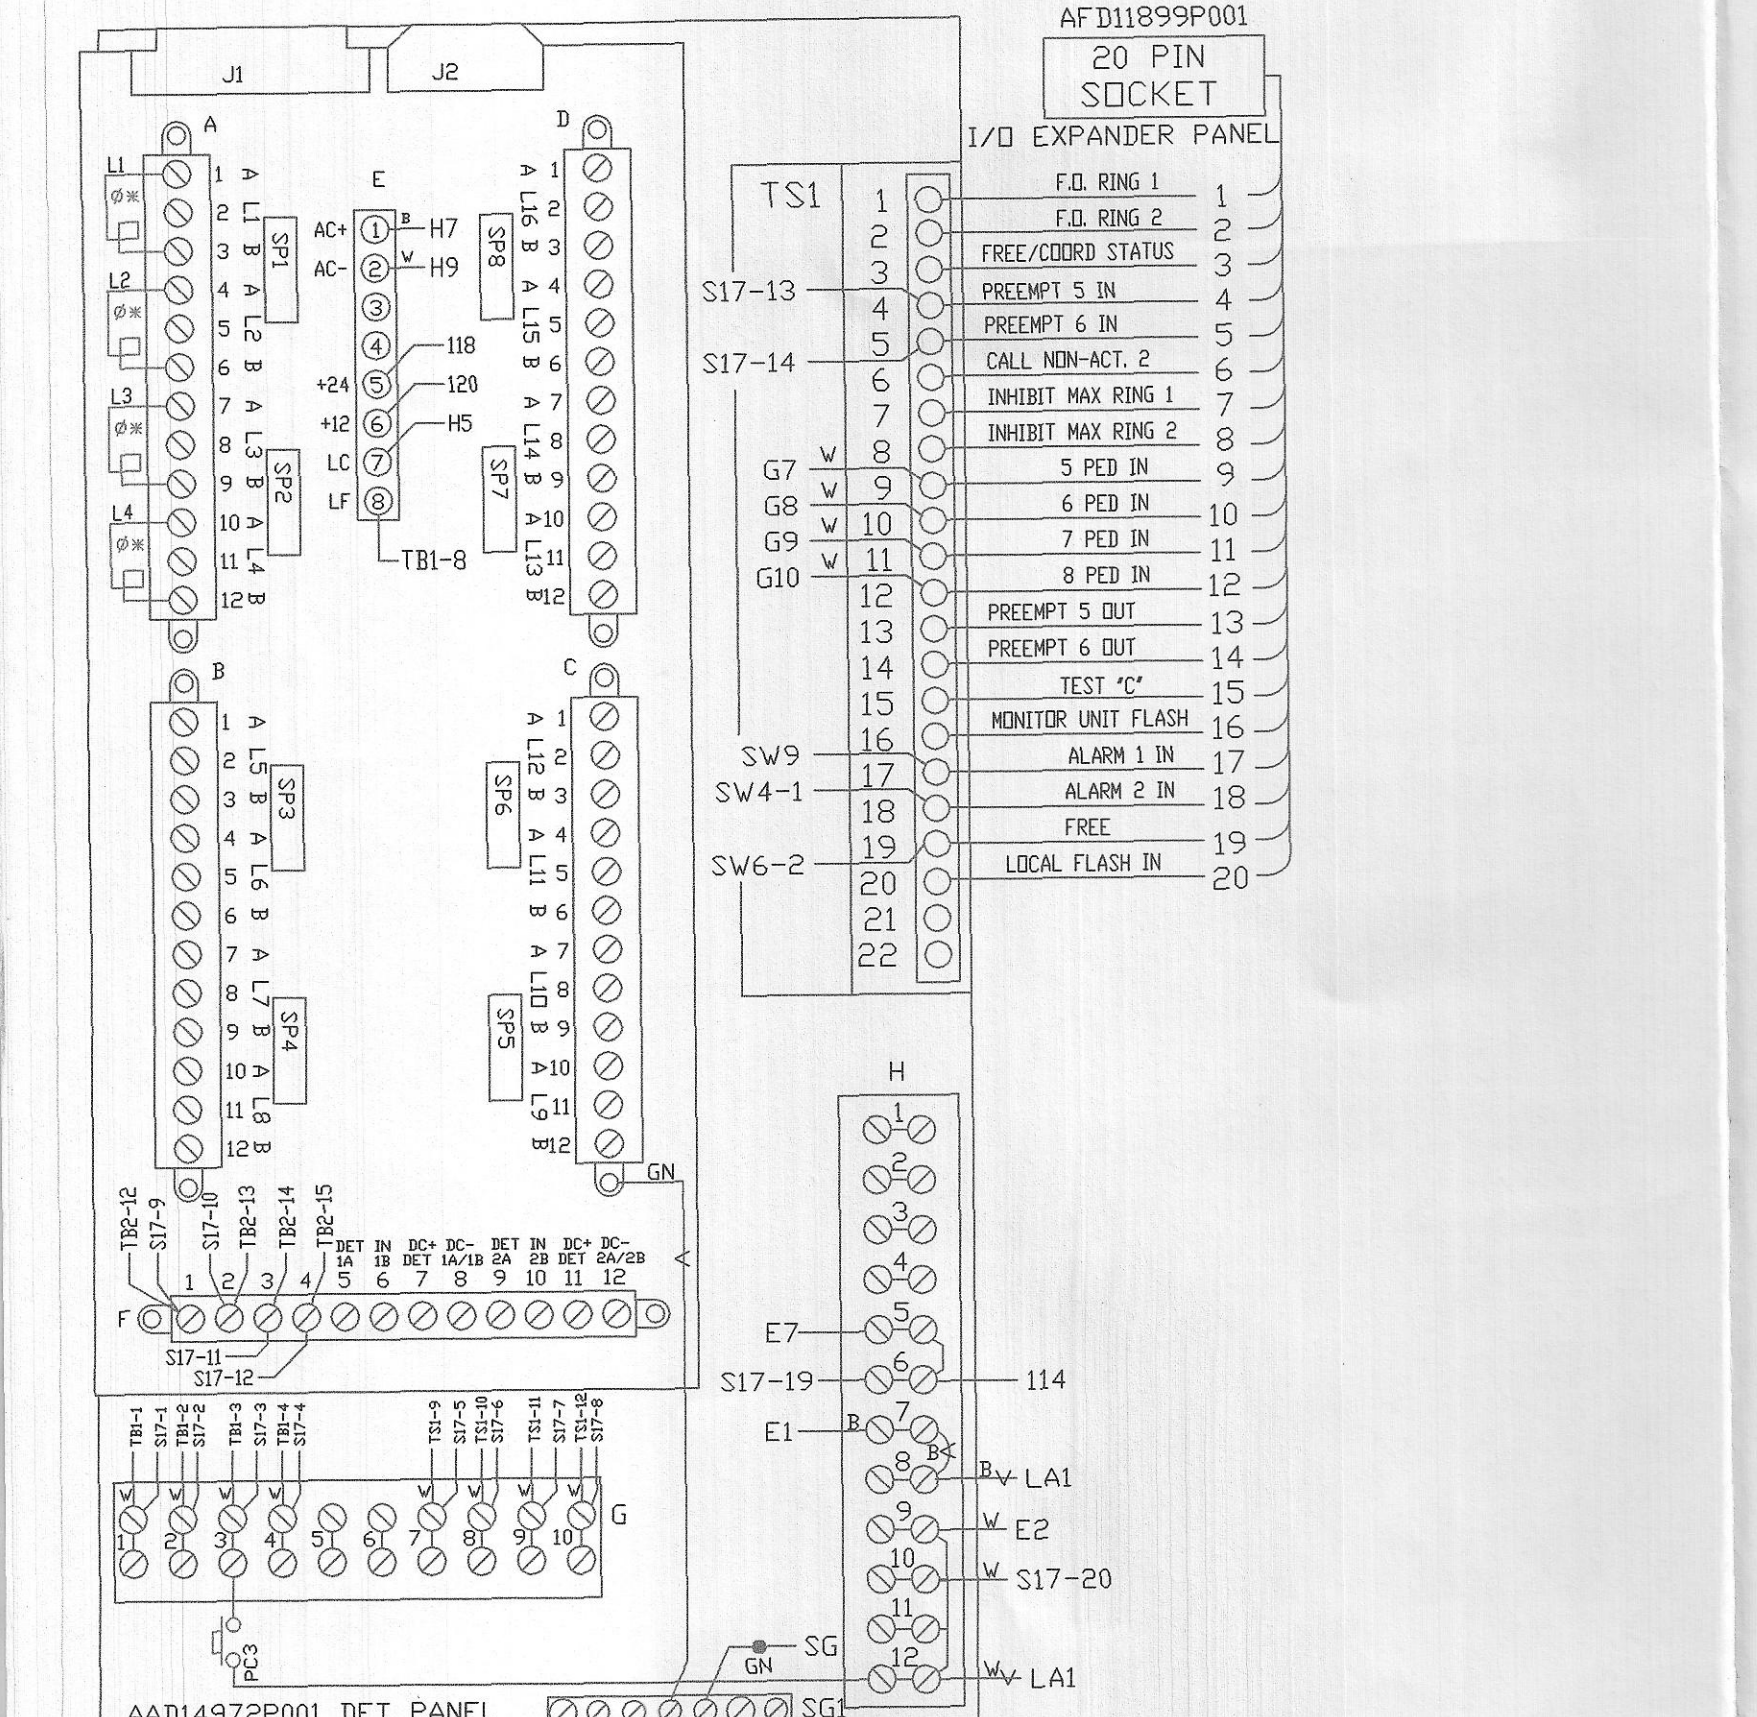
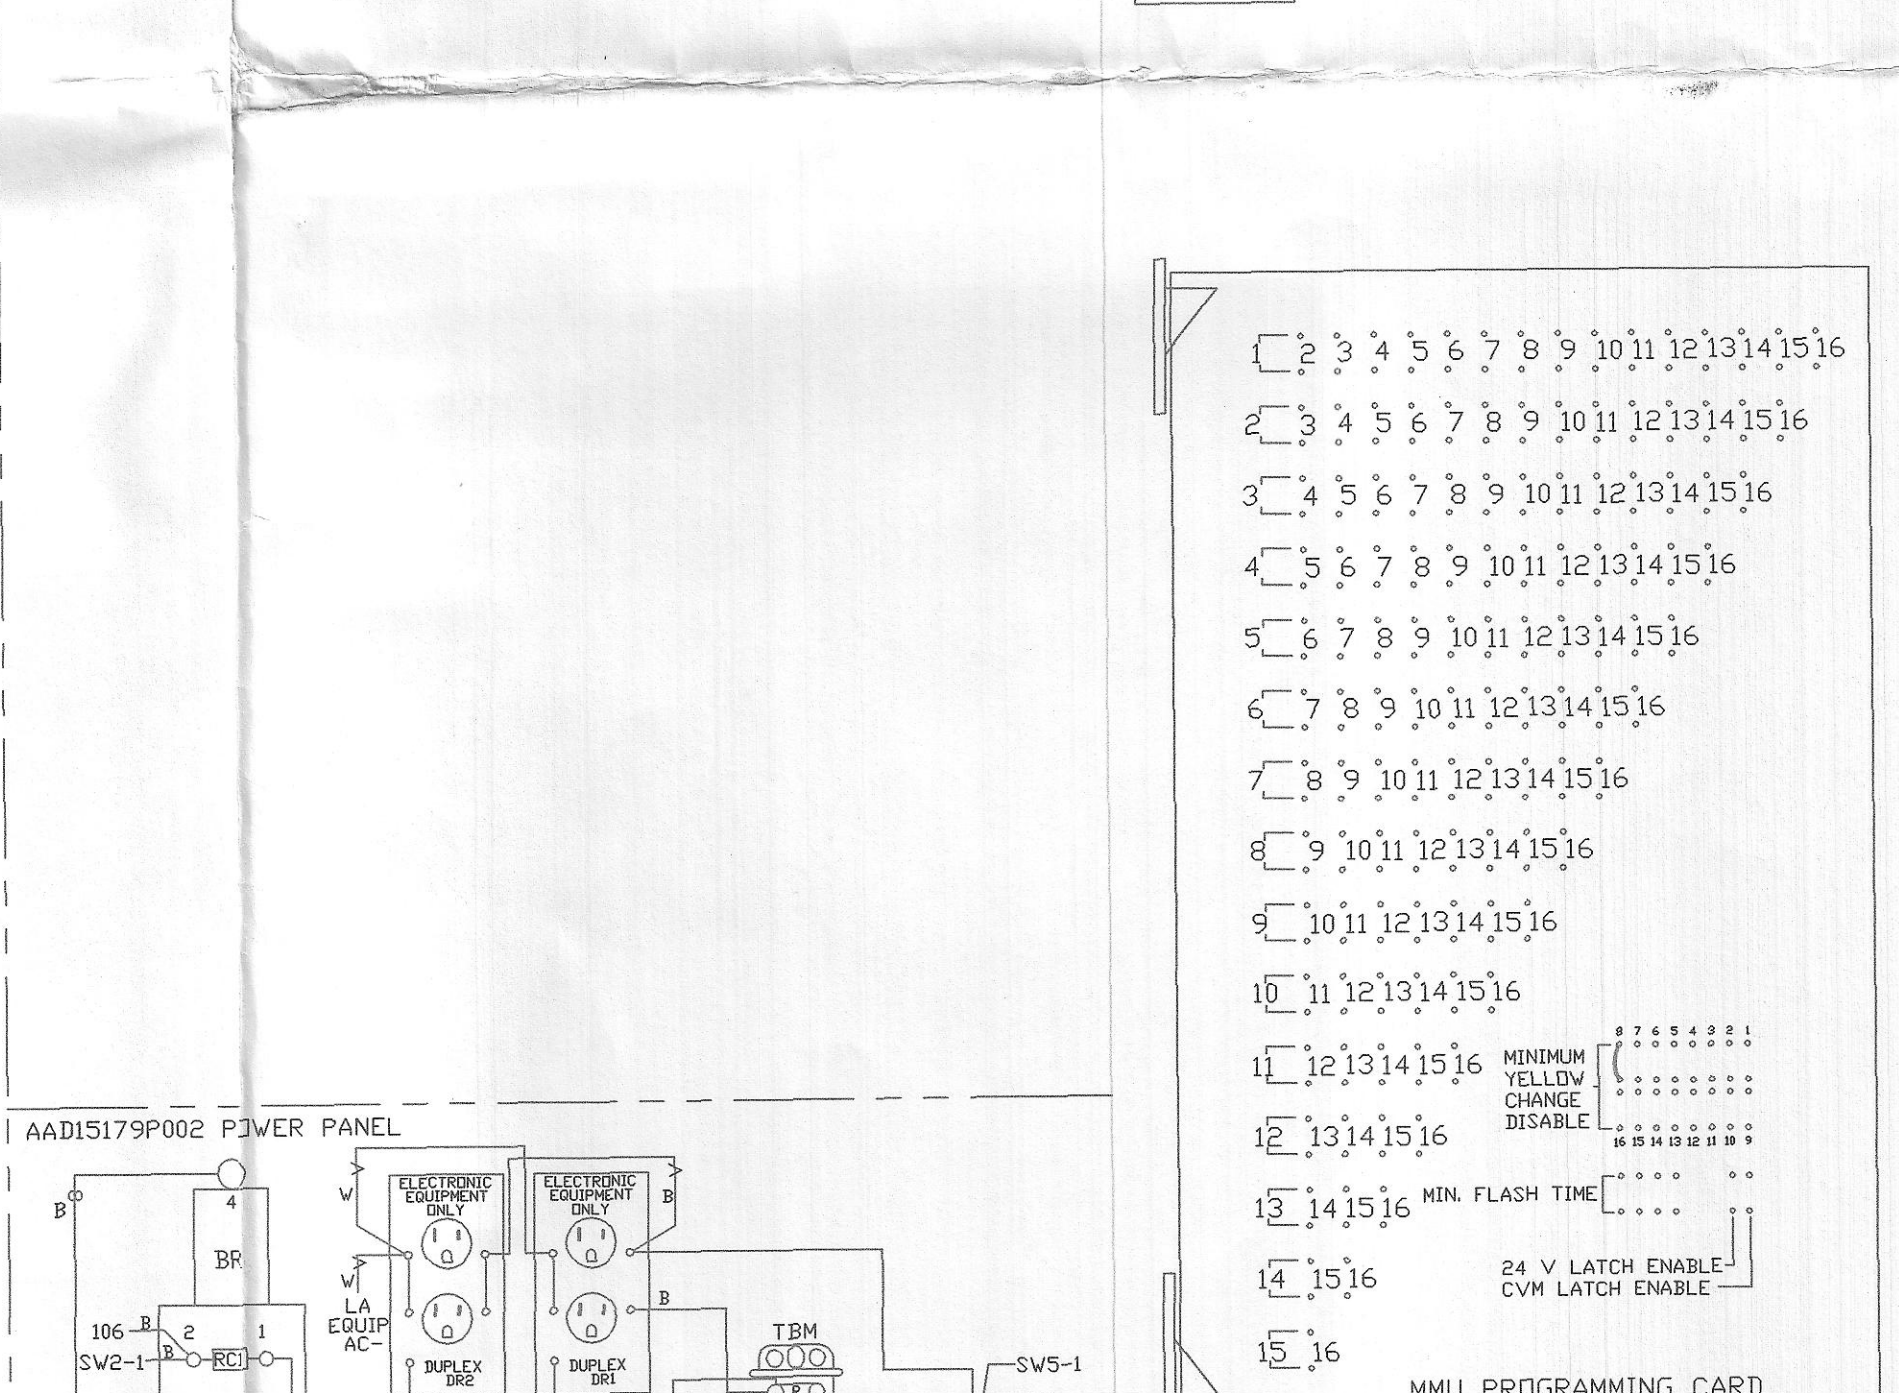
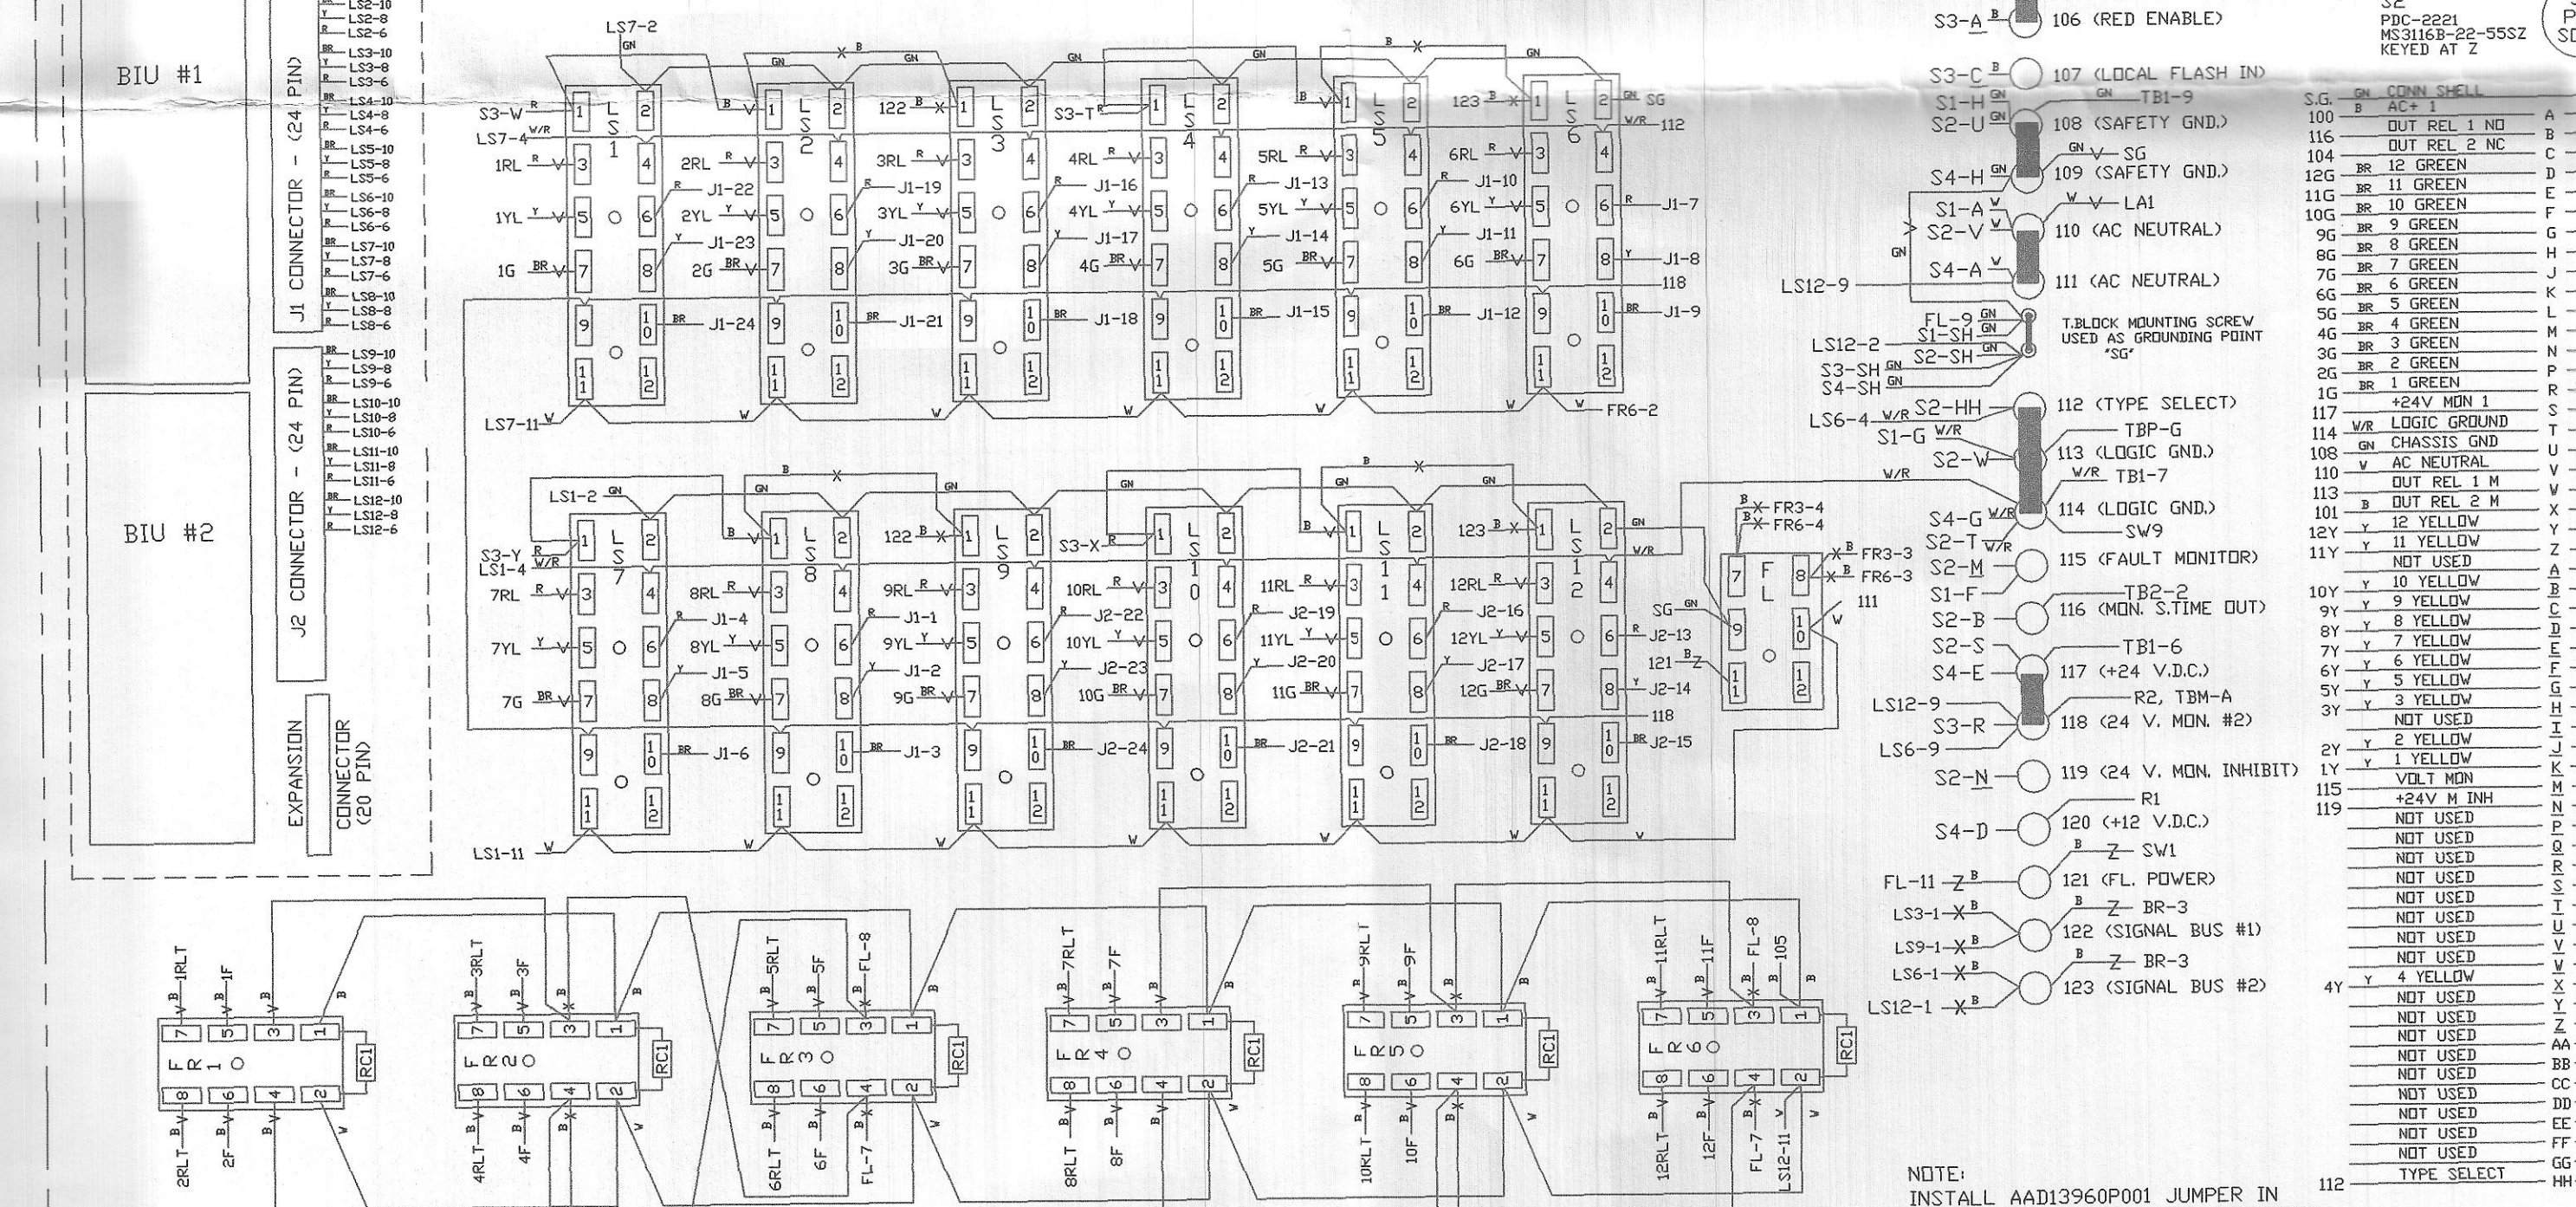
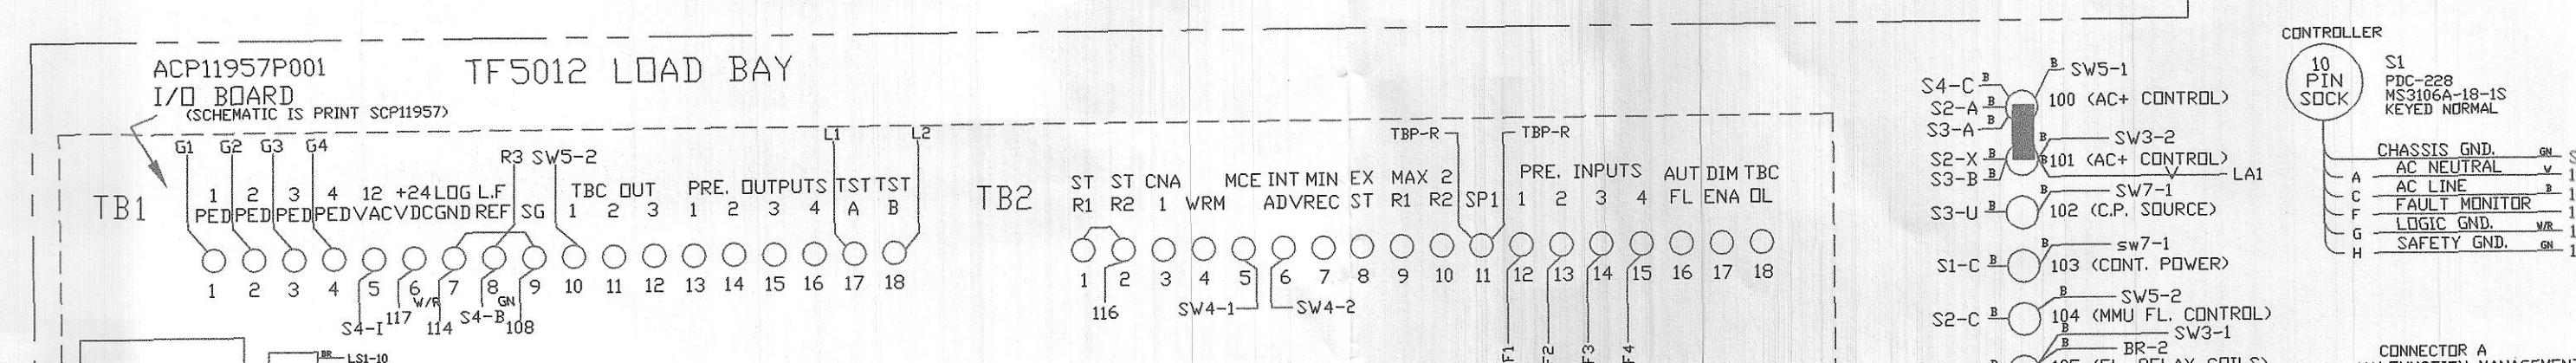
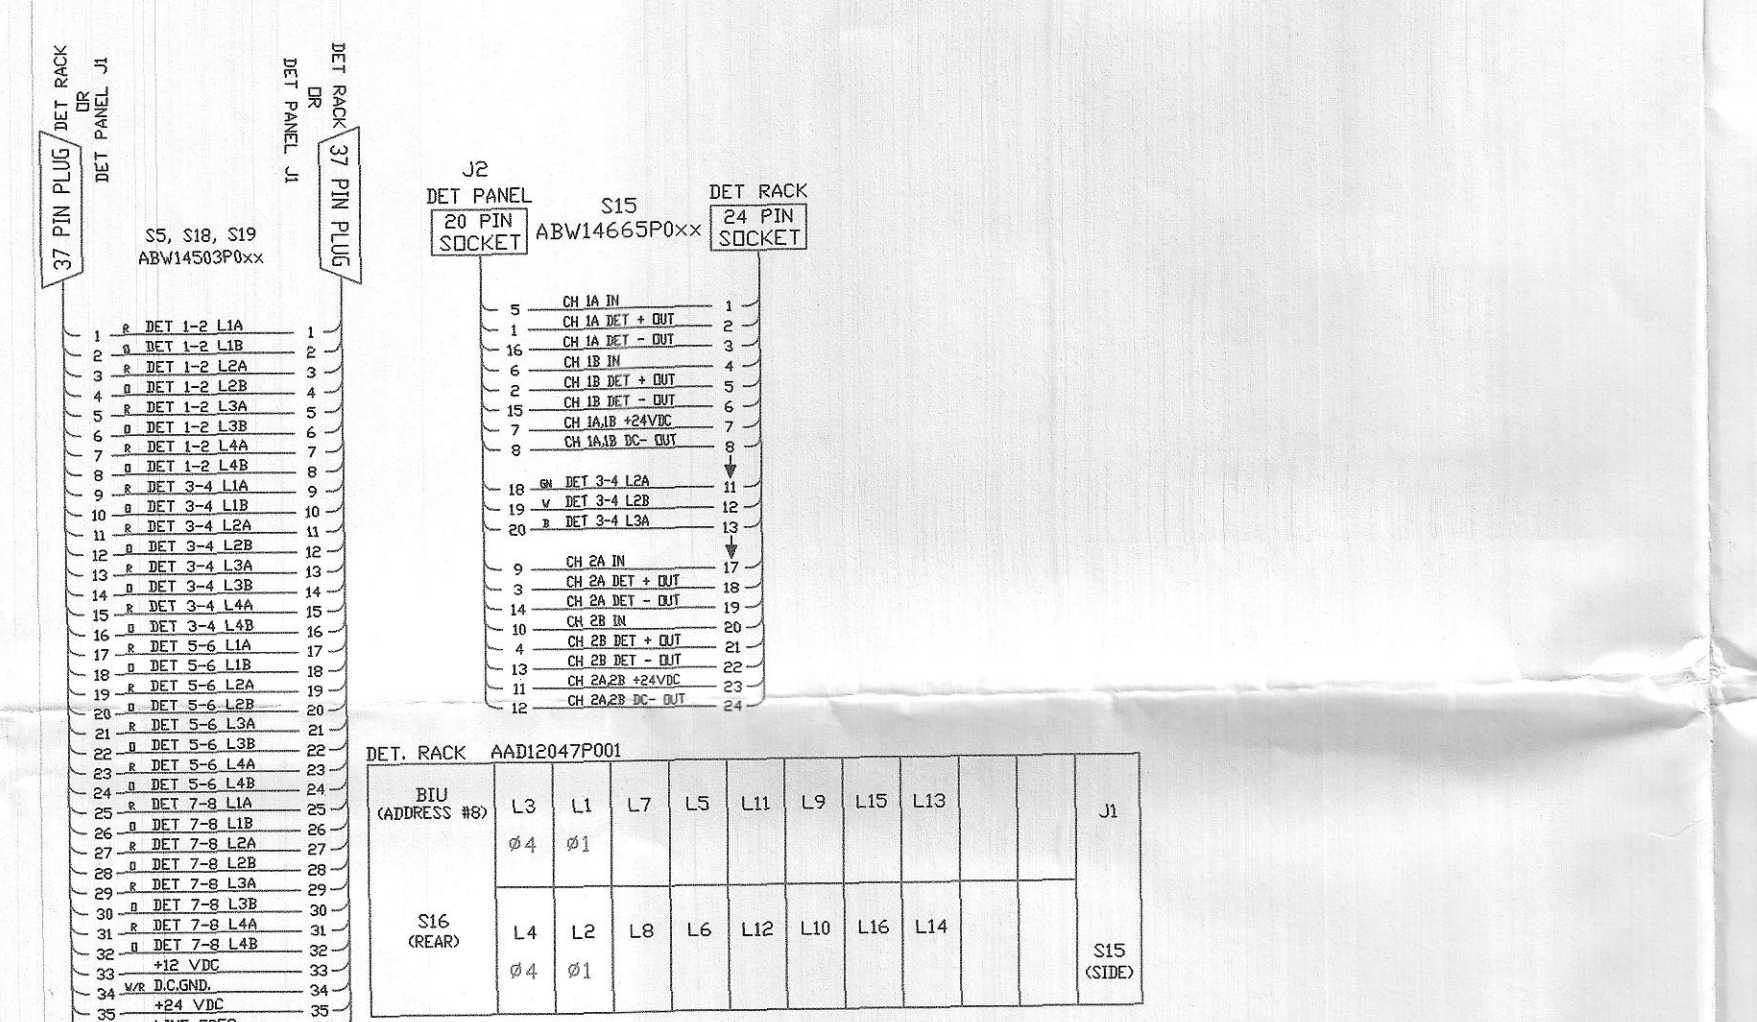
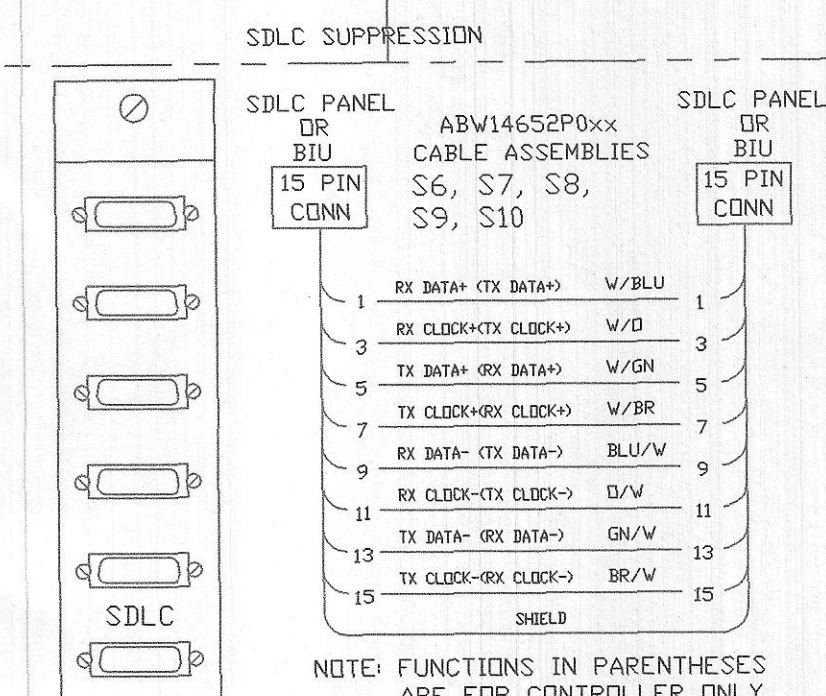
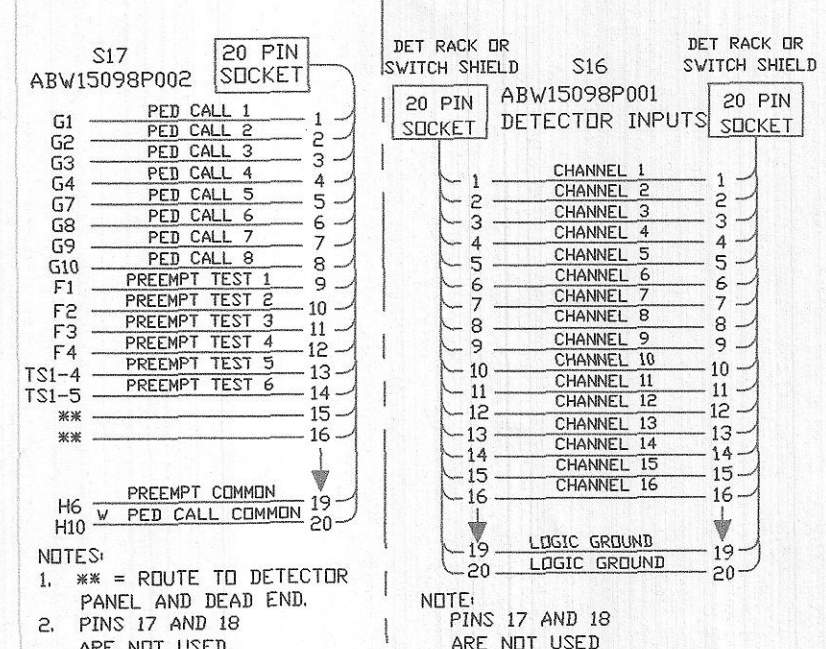
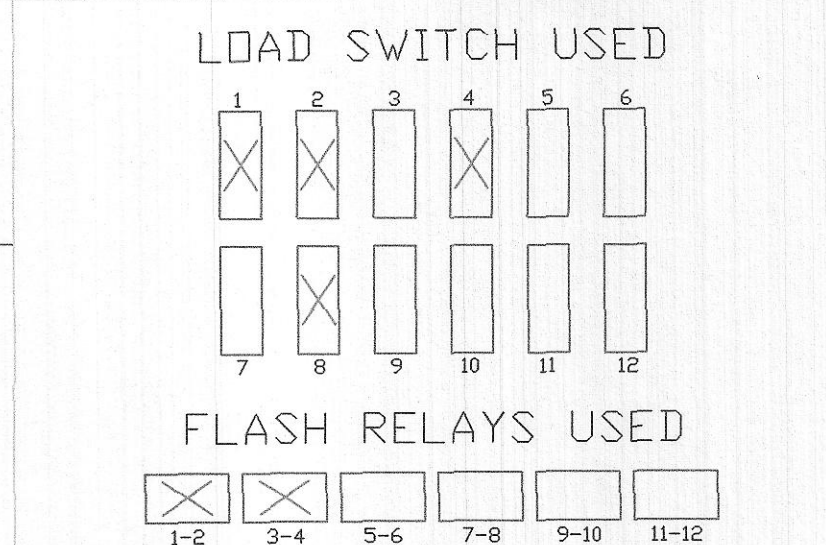


APPROACH	HEADS	Ø	RED ARROW	YEL ARROW	GRN ARROW	RED BALL	YEL BALL	GRN BALL	DONT WALK	WALK	FLASH
RODNEY FRENCH/JFK HWY LEFT TURNS	A,B	1	1R	1Y	1G	2R	2Y	2G			
RODNEY FRENCH/JFK HWY THRU	C,D,E,F	2				4R	4Y	4G			
POTOMSKA ST	G,H,J,K	4									
PEDESTRIAN CROSSING	ALL	3P							BR	8G	*

CH	Ø	REL	EXT	LOOP	APPROACH	TERM.
1	1	0	0	1	J.F.K. MEMORIAL HIGHWAY SB LEFT TURN	A1 A3
2	1	0	0	2	J.F.K. MEMORIAL HIGHWAY NB LEFT TURN	A4 A6
3	4	0	0	3	POTOMSKA ST WB	A7 A9
4	4	0	0	4	POTOMSKA ST EB	A10 A12
5						
6						
7						
8						
9						
10						
11						
12						
13						
14						
15						
16						

3P PB PEDESTRIAN PUSHBUTTONS G3-H12

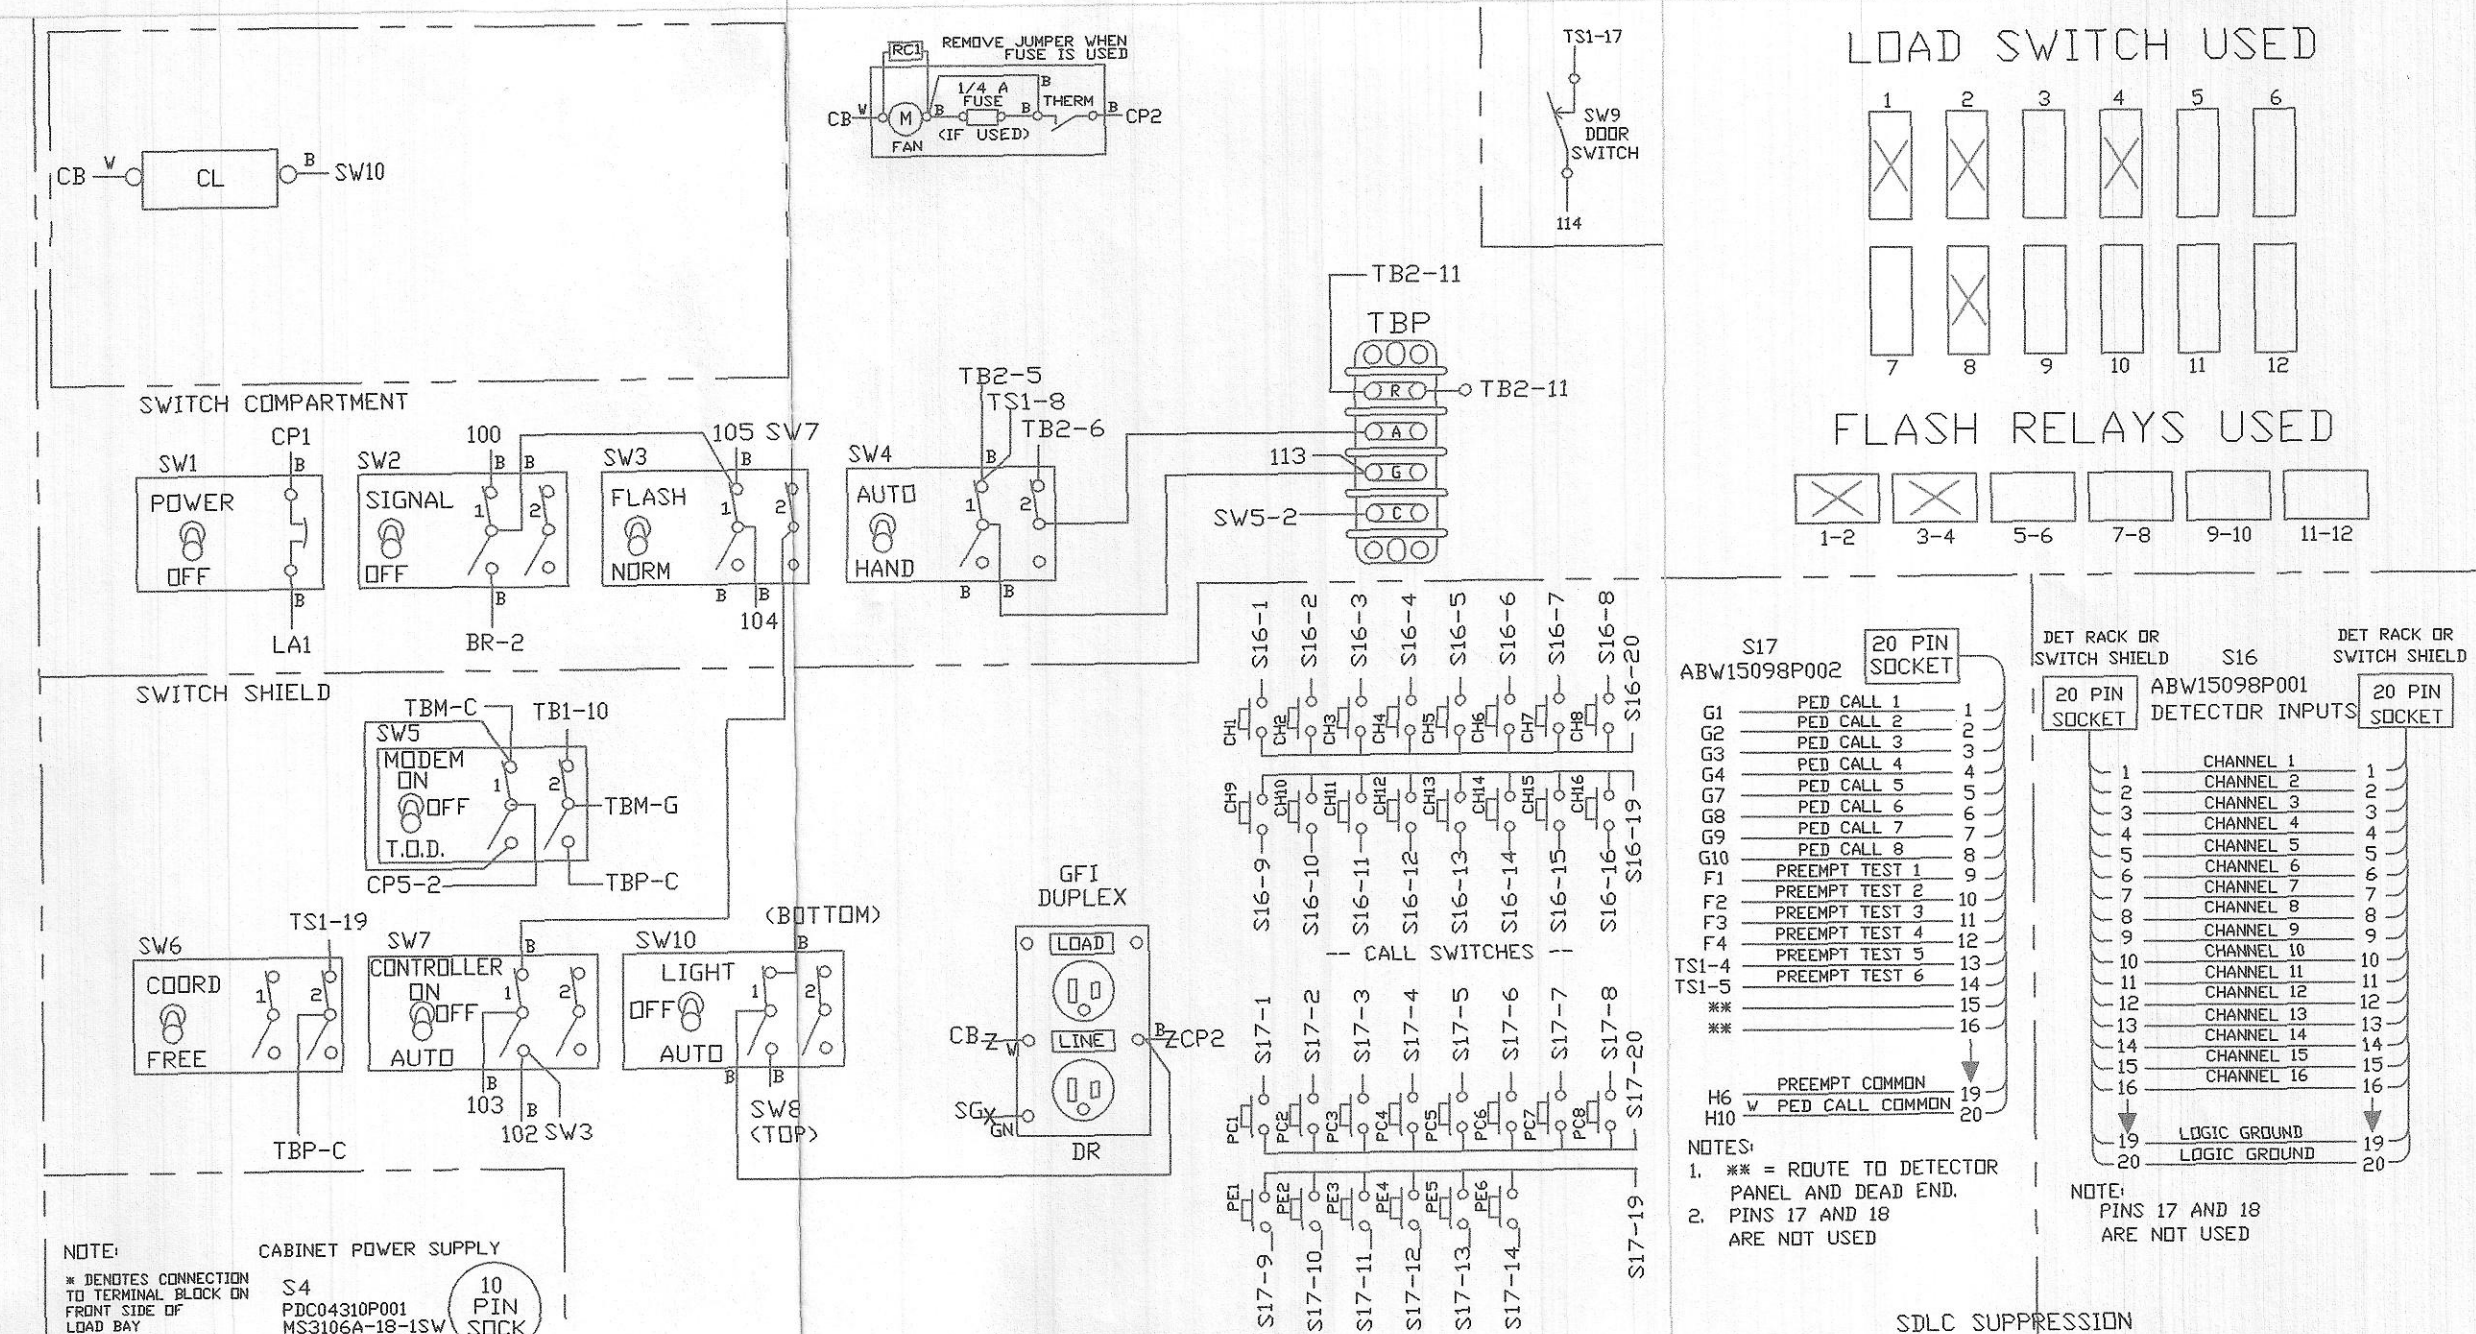

Ocean State Signal Co.

SLIDING SHELF: PREEMPTION: MASTER: of used

MONITOR: MMU16E

CONTROLLER: EPAC3608M51

CITY: NEW BEDFORD

STATE: MA

INTERSECTION: RODNEY FRENCH/JFK HWY AT POTOMSKA ST

SERIAL #: 100606

DESIGN ENGR: CR/GM

CHECKED BY: JD/GM

SHT 1 OF 1

SVS SIZE: D

TS2 Type1 8DW