




KEMPTON STREET (ROUTE 6)
100 SECOND CYCLE (AM)

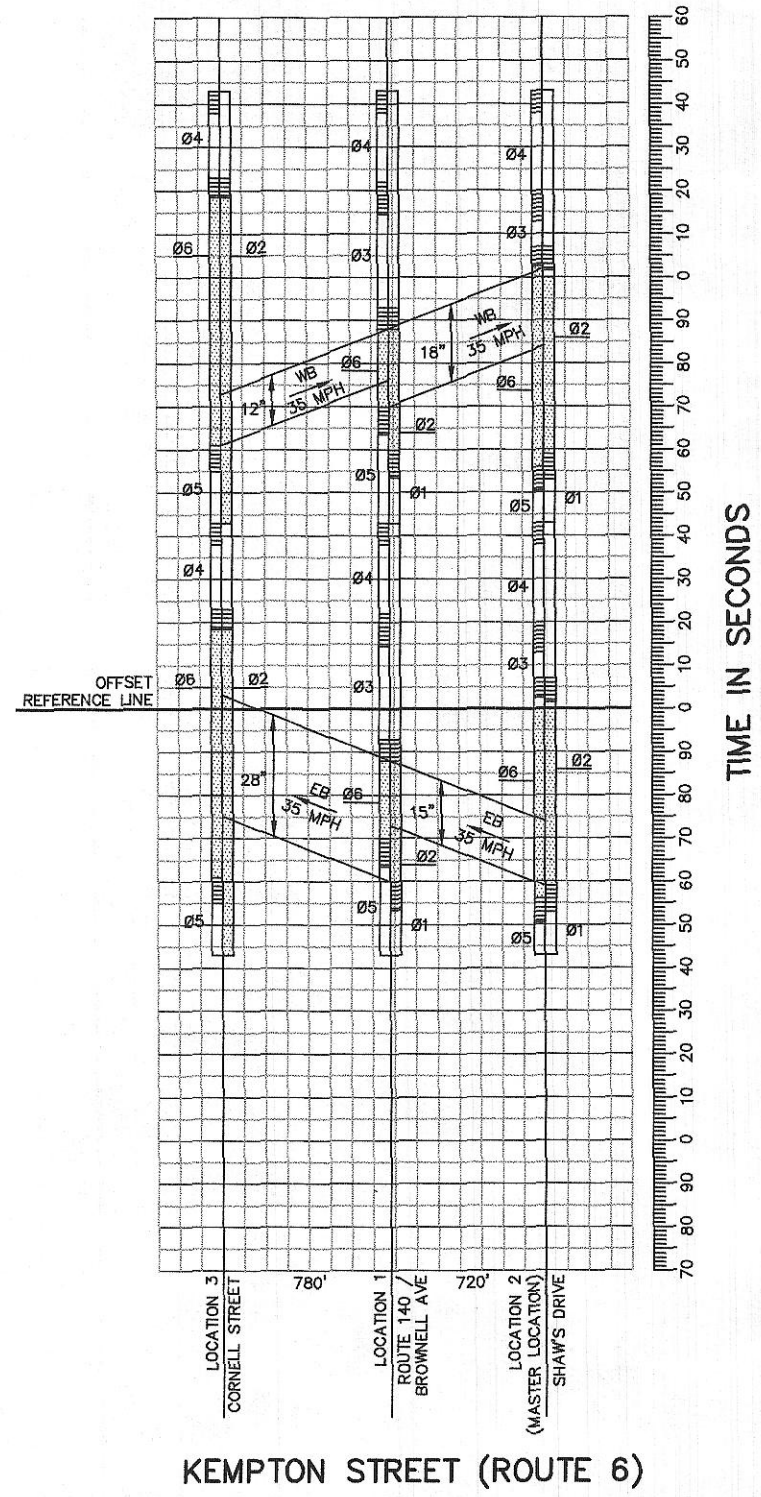

KEMPTON STREET (ROUTE 6)
100 SECOND CYCLE (PM)

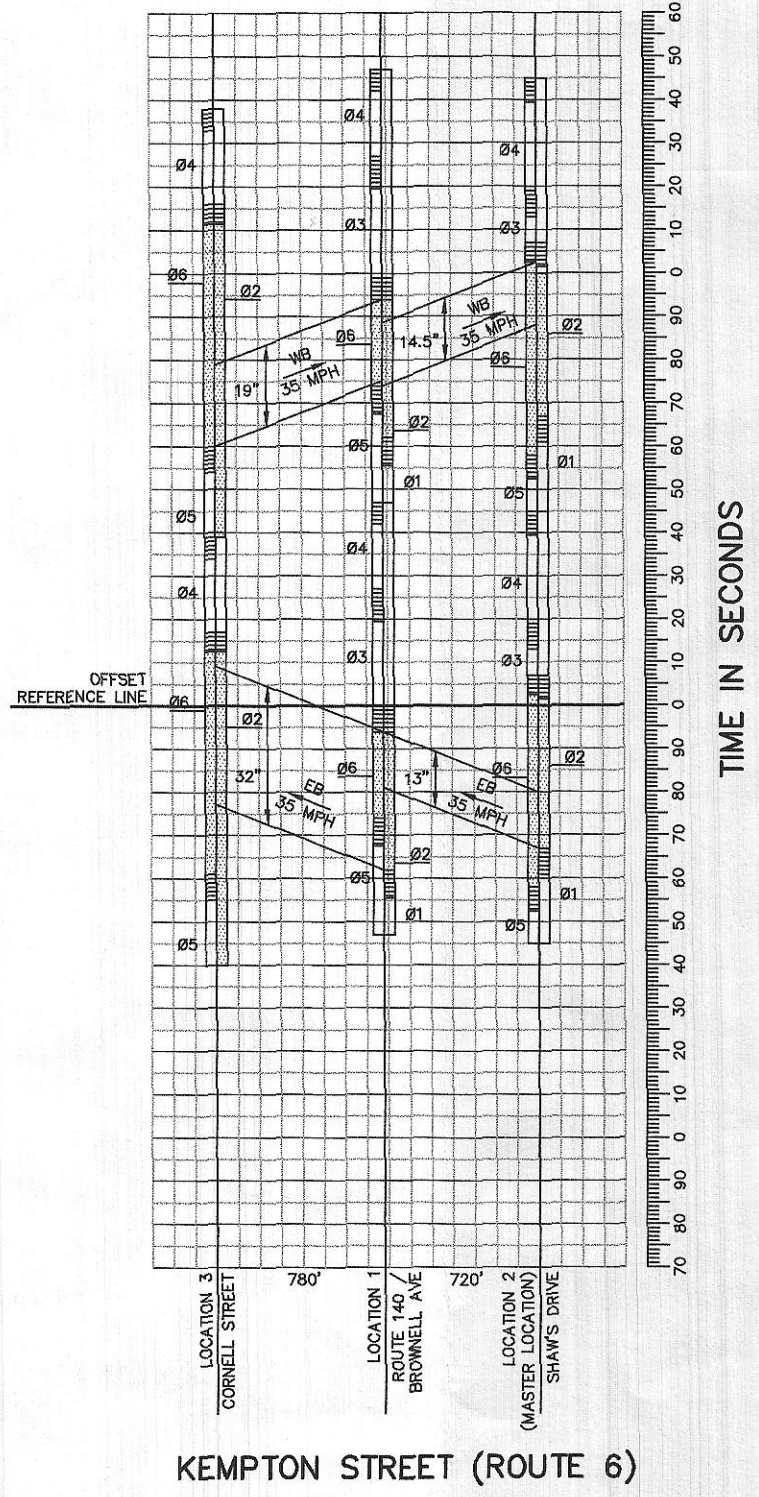

KEMPTON STREET (ROUTE 6)
100 SECOND CYCLE (SAT)

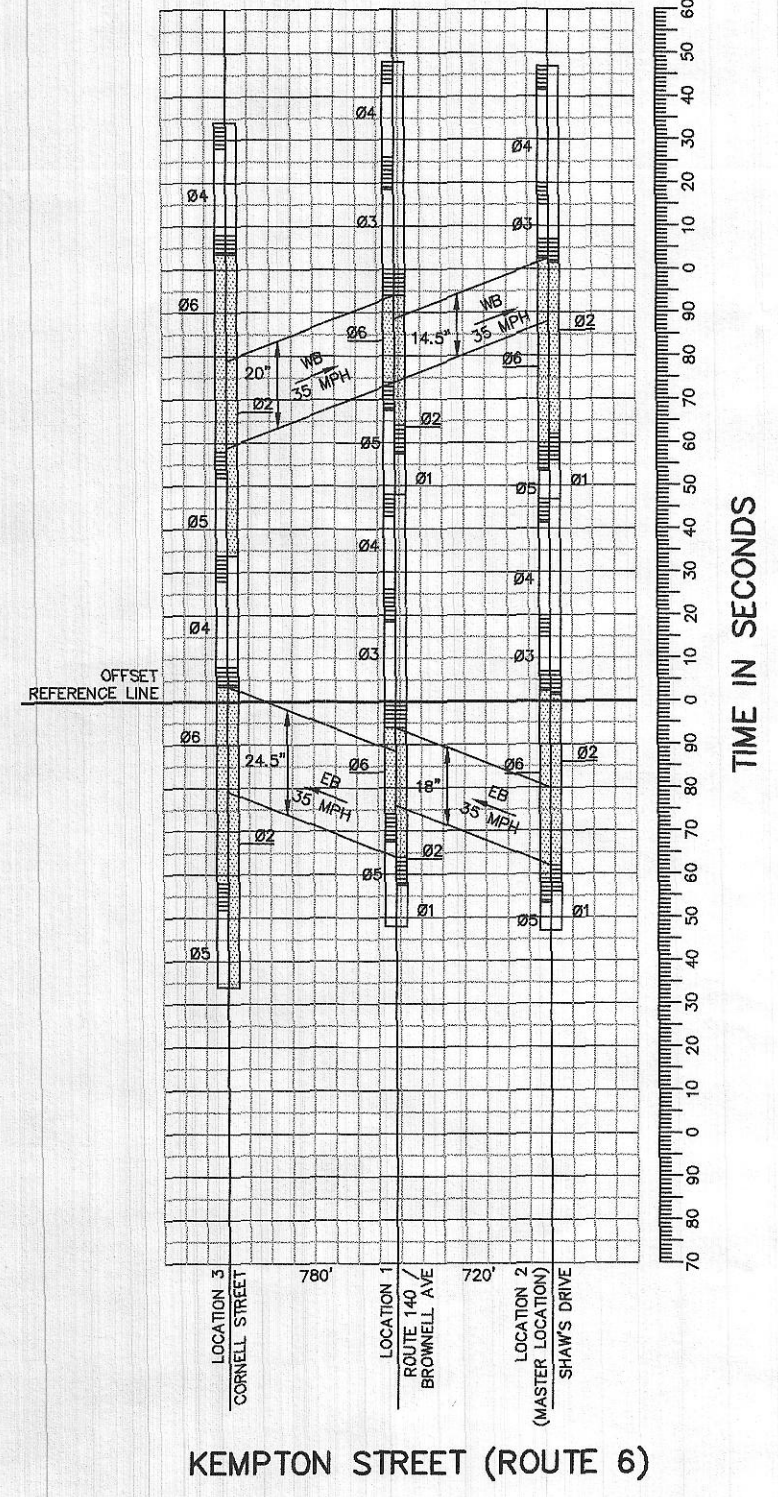

NEW BEDFORD
ROUTE 140 & ROUTE 6 AT BROWNELL AVE.

STATE	FED PROJ AID NO.	SHEET NO.	TOTAL SHEETS
MASS.	95/STP-0029572X	7	7
PROJ. FILE NO. 605365			

TIME SPACE DIAGRAM