




KEMPTON STREET (ROUTE 6)
100 SECOND CYCLE (AM)

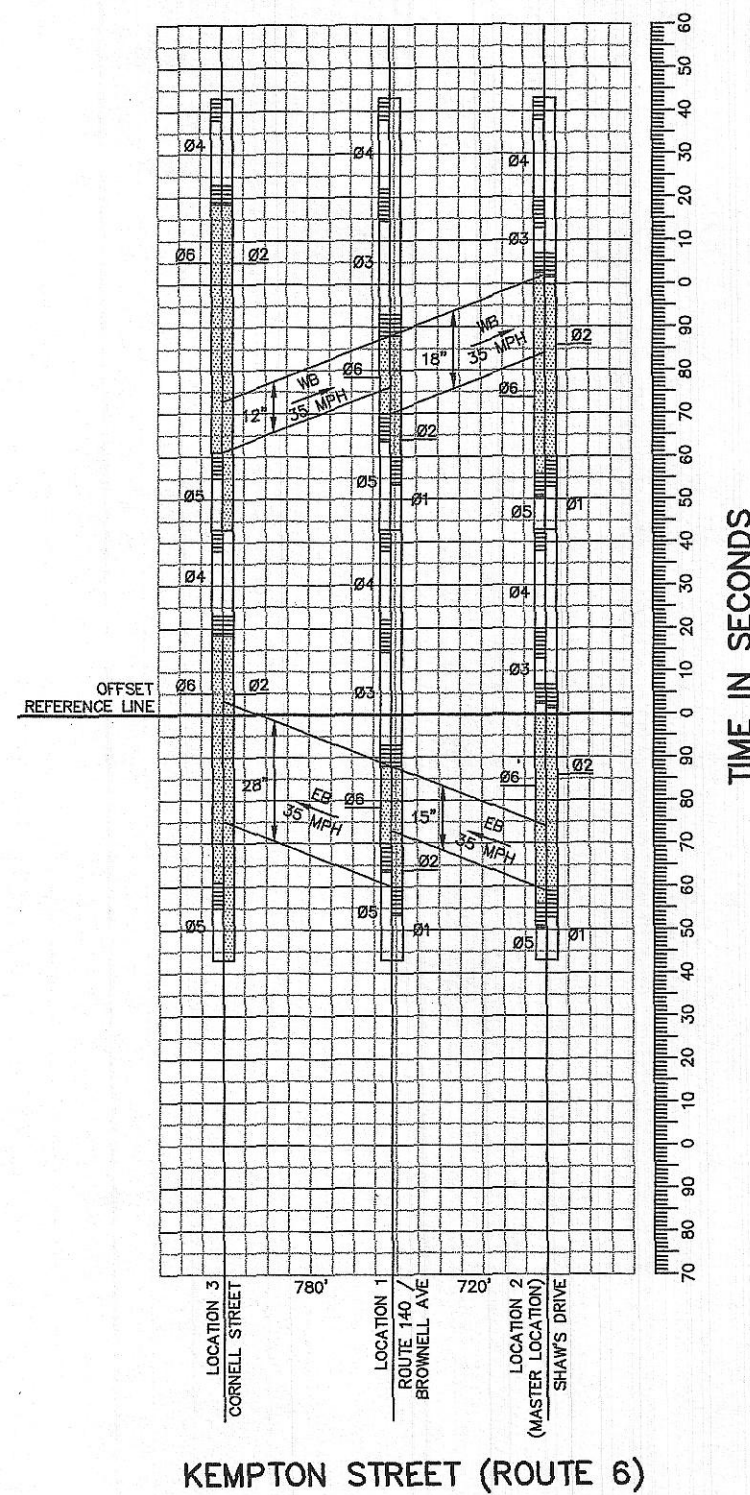

KEMPTON STREET (ROUTE 6)
100 SECOND CYCLE (PM)

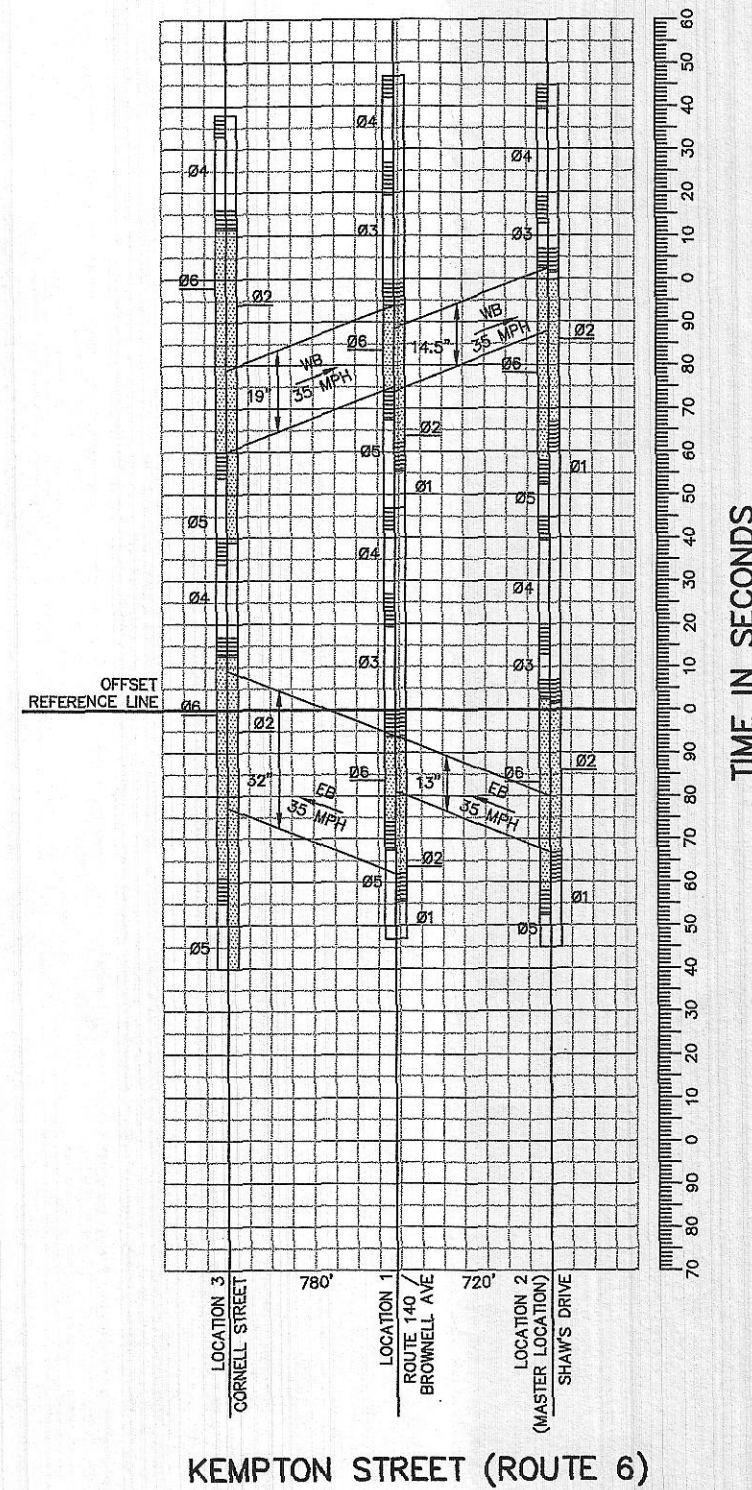

KEMPTON STREET (ROUTE 6)
100 SECOND CYCLE (SAT)

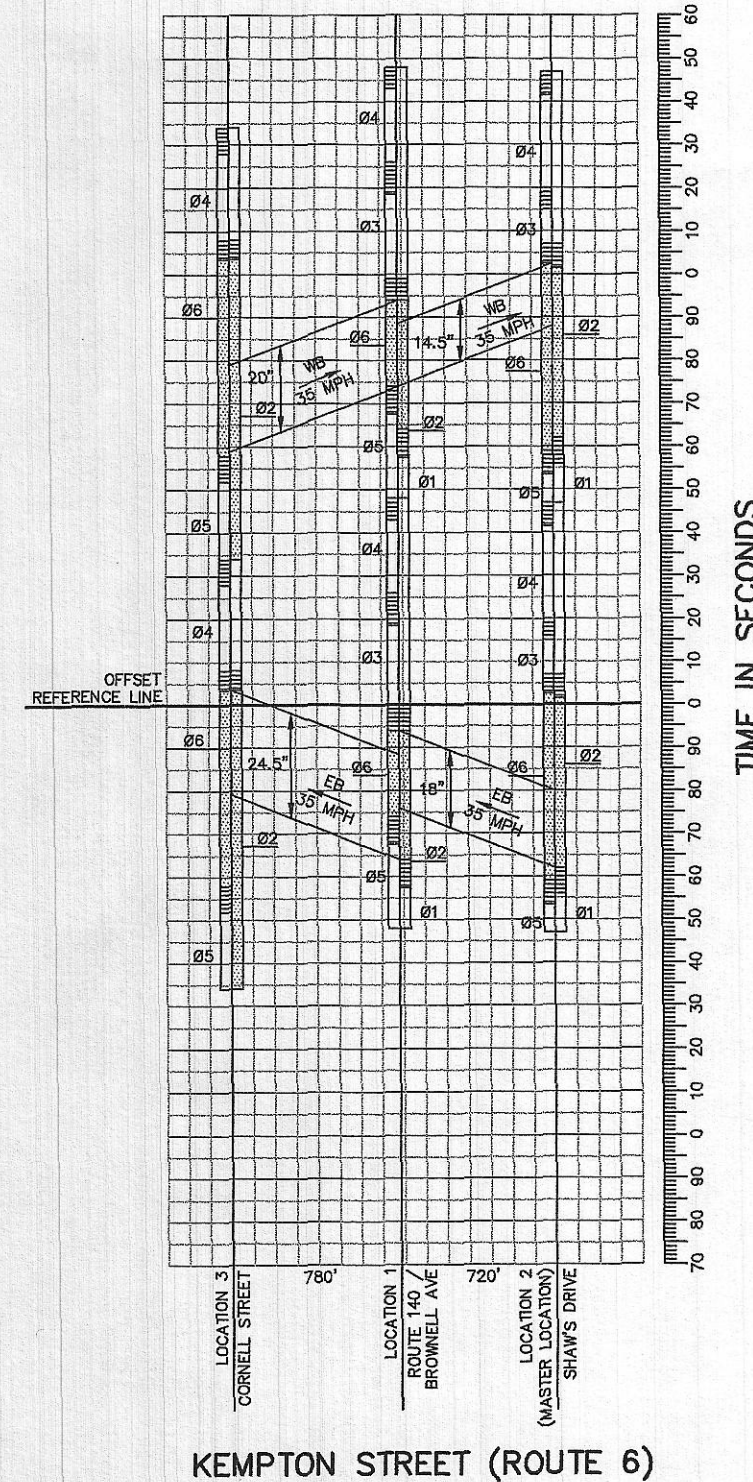

NEW BEDFORD ROUTE 140 & ROUTE 6 AT BROWNELL AVE.			
STATE	FED. PROJ. AID NO.	SHEET NO.	TOTAL SHEETS
MASS.	HSRSTP-0025672X	7	7
PROJ. FILE NO. 605955			
TIME SPACE DIAGRAM			