


SKETCH SHOWING LOCATION OF WARNING BEACONS

The Commonwealth of Massachusetts
Department of Public Works
100 Nashua Street
Boston, Massachusetts

City: New Bedford
Location: Purchase Street and
Rte. 18 Off Ramp
Date: 9-11-75 Permit No. 8-216

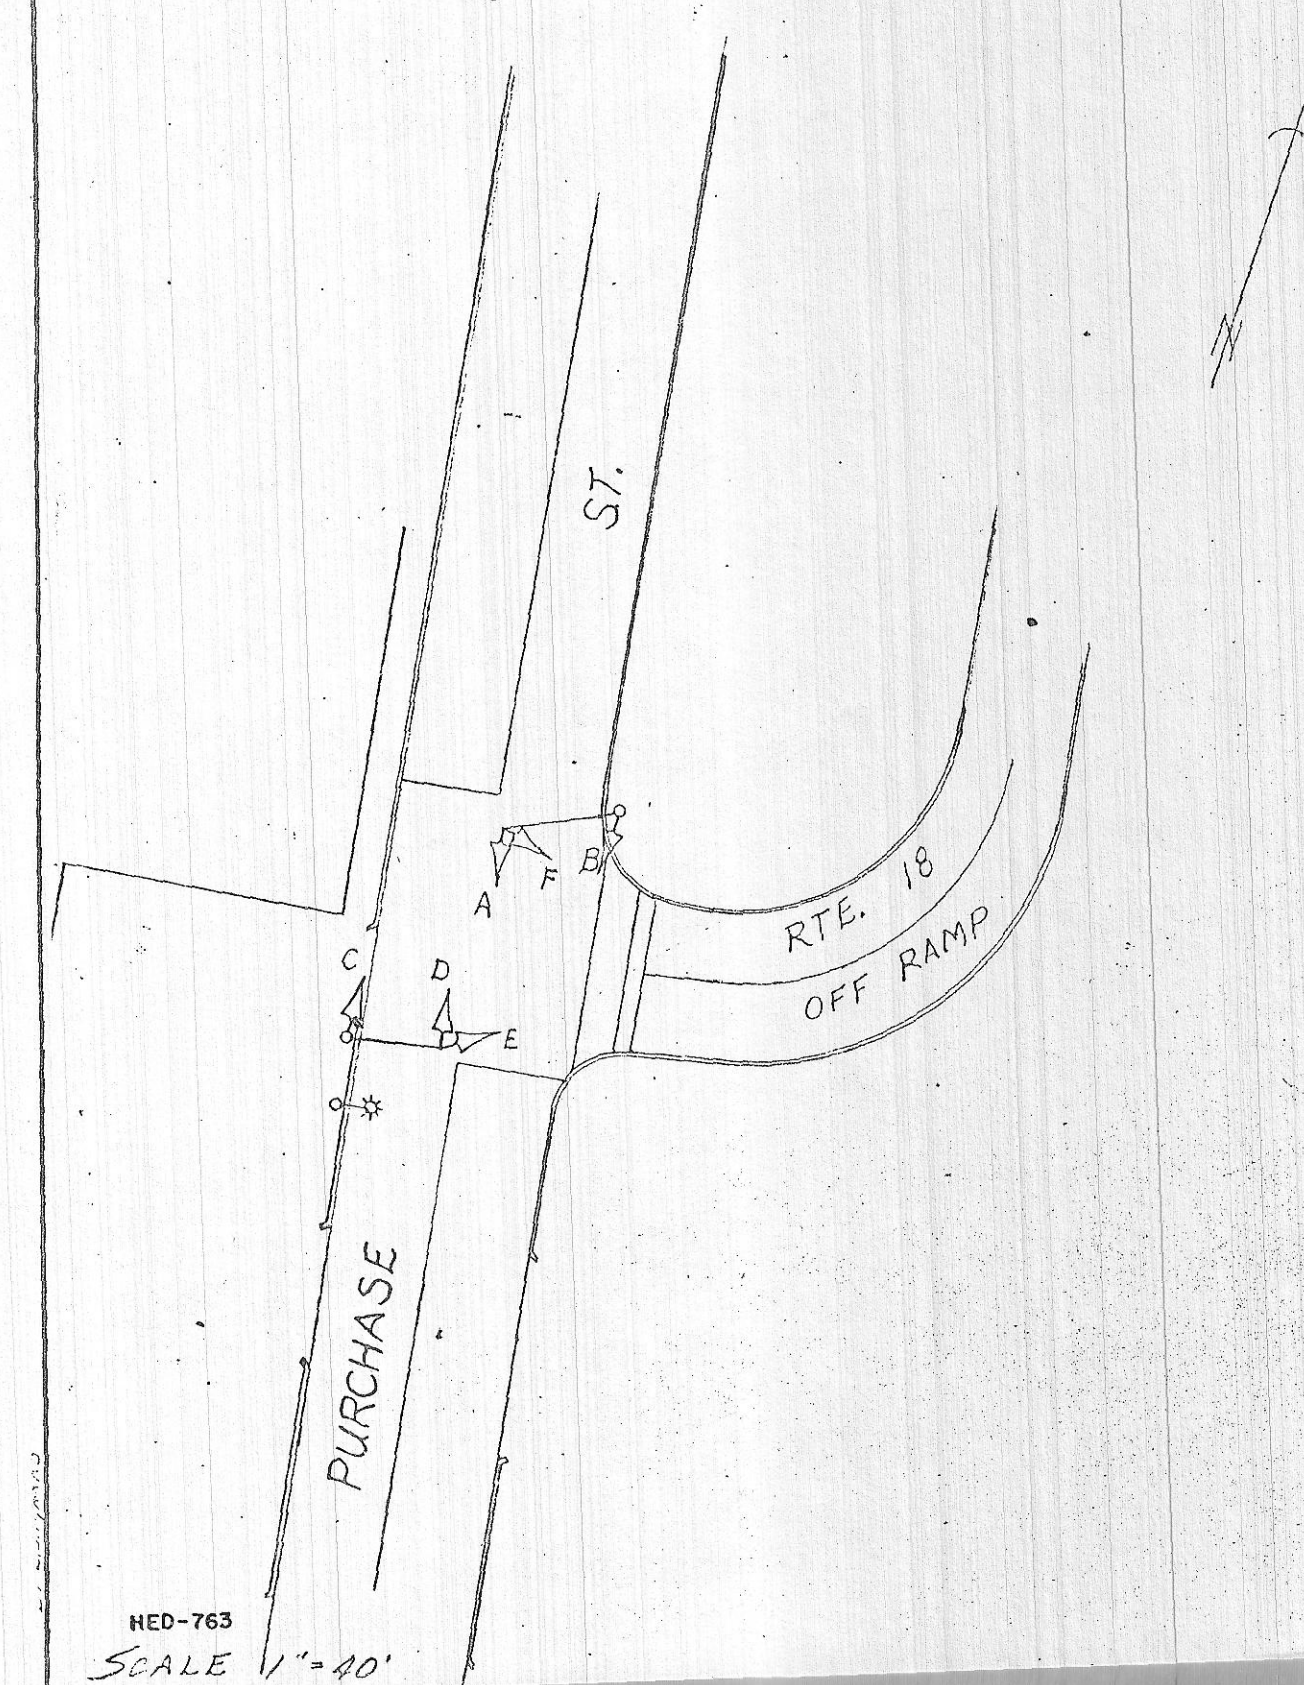

HED-763

SCALE 1" = 40'