










APPROACH	HEADS	Ø			RED BALL	YEL BALL	GRN BALL	DONT WALK	WALK	FLASH
ROCKDALE AVE WB LEFT TURN	C	1		1Y	1G					NF
ROCKDALE AVE EB	A,B	2			2R	2Y	2G			R
BOLTON ST SB	E,F	4			4R	4Y	4G			NF
ROCKDALE AVE EB LEFT TURN	A	5		5Y	5G					R
ROCKDALE AVE WB	C,D	6			6R	6Y	6G			R
BOLTON ST NB	G,H	8			8R	8Y	8G			R
PEDESTRIAN	ALL	9						12R	12G	NU

FUNCTION	SIG	DC-	PE#	DIRECTION	Ø	DET#
CH. A Priority control output	F5	F7	F8	1 ROCKDALE AVE EB	2/5	D1
CH. B Priority control output	F6	F7	F8	2 ROCKDALE AVE WB	1/6	D2

FUNCTION	SIG	DC-	PE#	DIRECTION	Ø	DET#
CH. A Priority control output	F9	F11	F12	3 BOLTON ST NB	8	D3
CH. B Priority control output	F10	F11	F12	4 BOLTON ST SB	4	D4

CH	Ø	REAR	EXT	LDUP	APPROACH	TERM.
1	2	0	0	1	ROCKDALE AVE EB RIGHT LN	A1 A3
2	5	0	0	2	ROCKDALE AVE EB LEFT LN	A4 A6
3	6	0	0	3	ROCKDALE AVE WB RIGHT LN	A7 A9
4	1	0	0	4	ROCKDALE AVE EB LEFT LN	A10 A12
5	8	0	0	5	BOLTON ST NB	B1 B3
6	4	0	0	6	BOLTON ST SB	B4 B6
7	0	0	0	7		B7 B9
8	0	0	0	8		B10 B12

9P	ALL	EXCLUSIVE PEDESTRIAN	G3-H12
----	-----	----------------------	--------

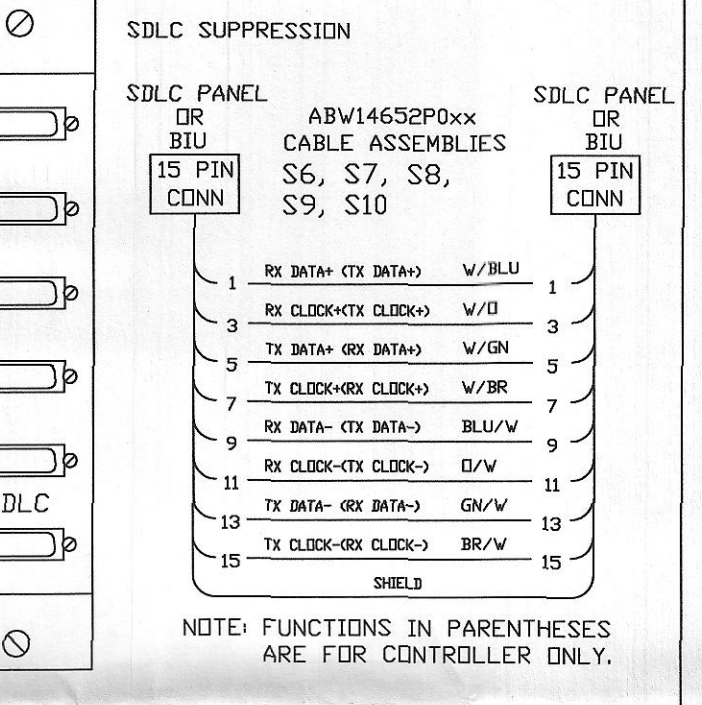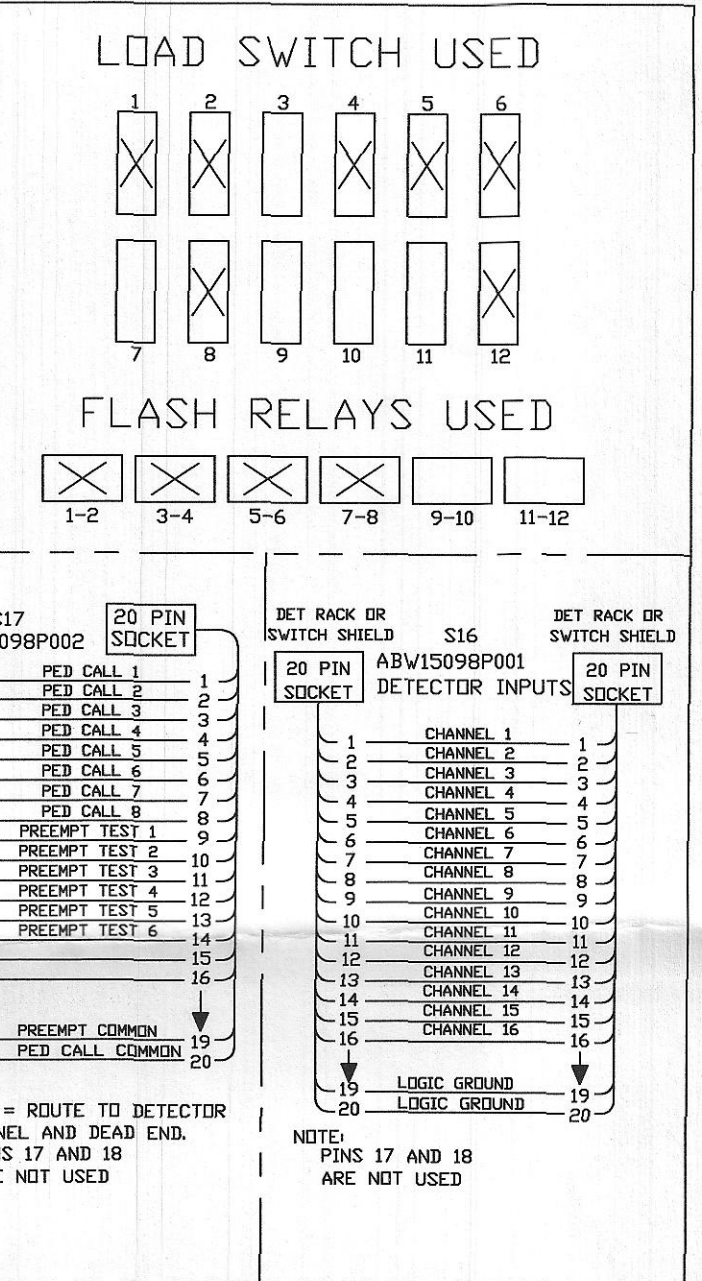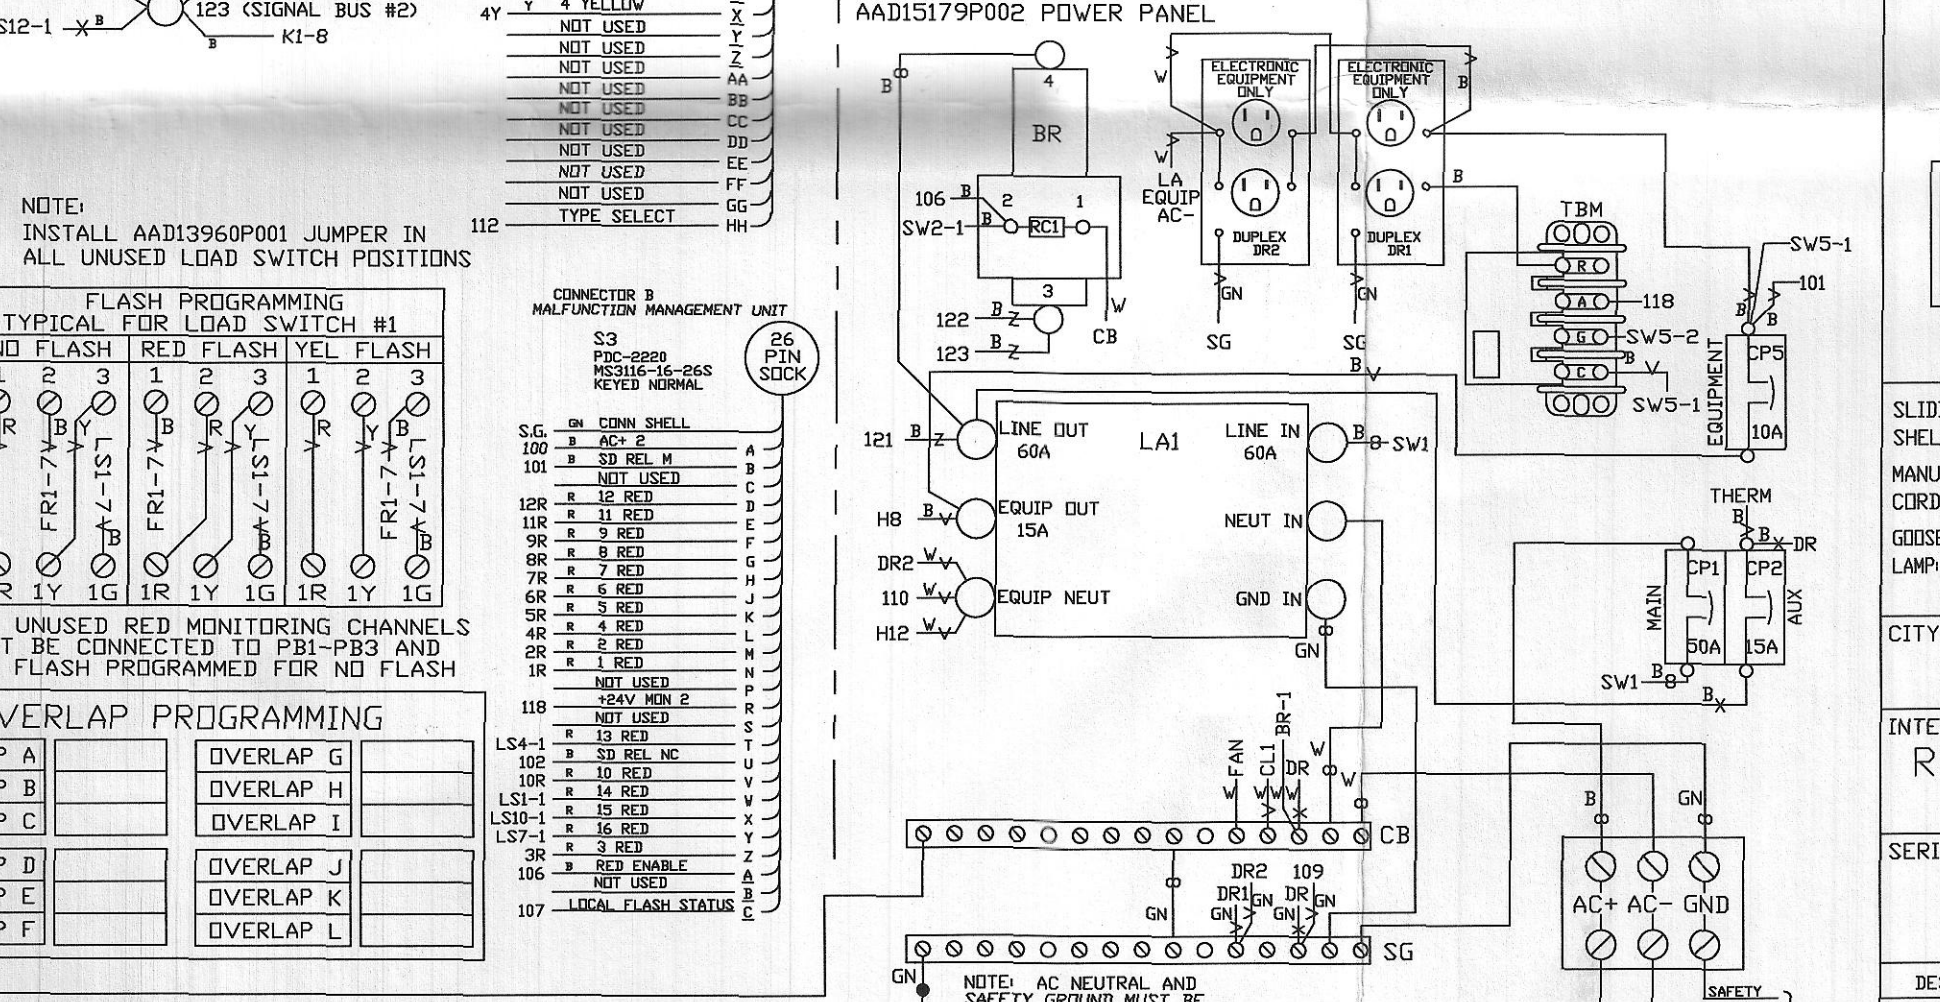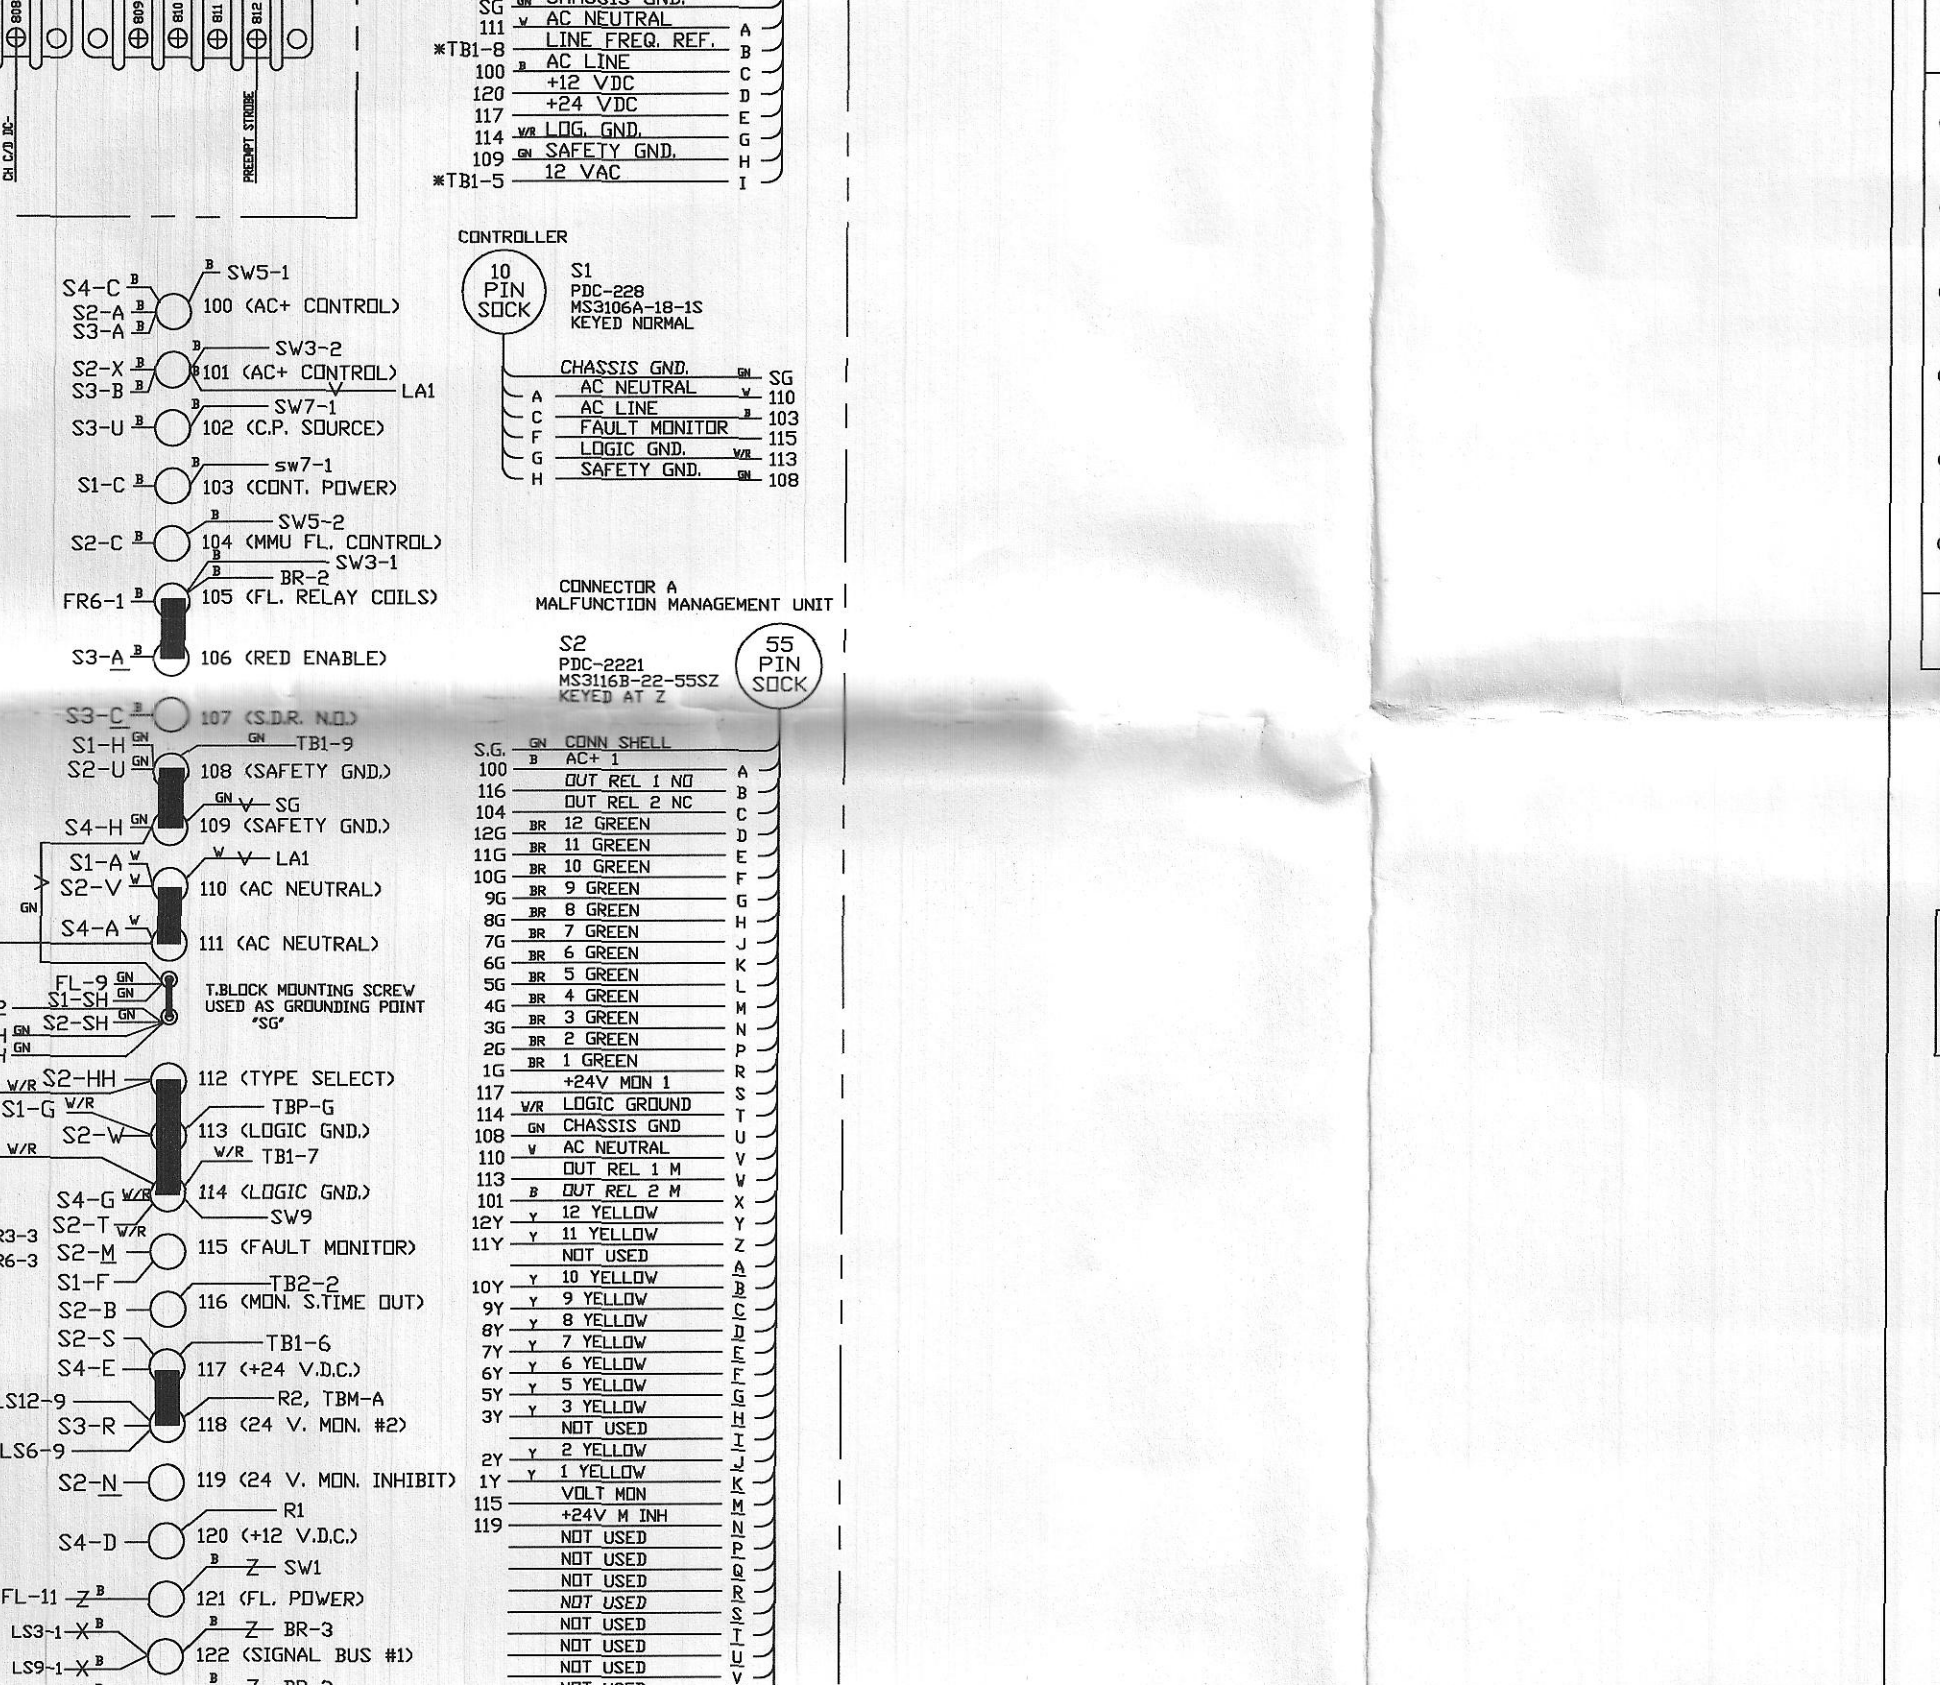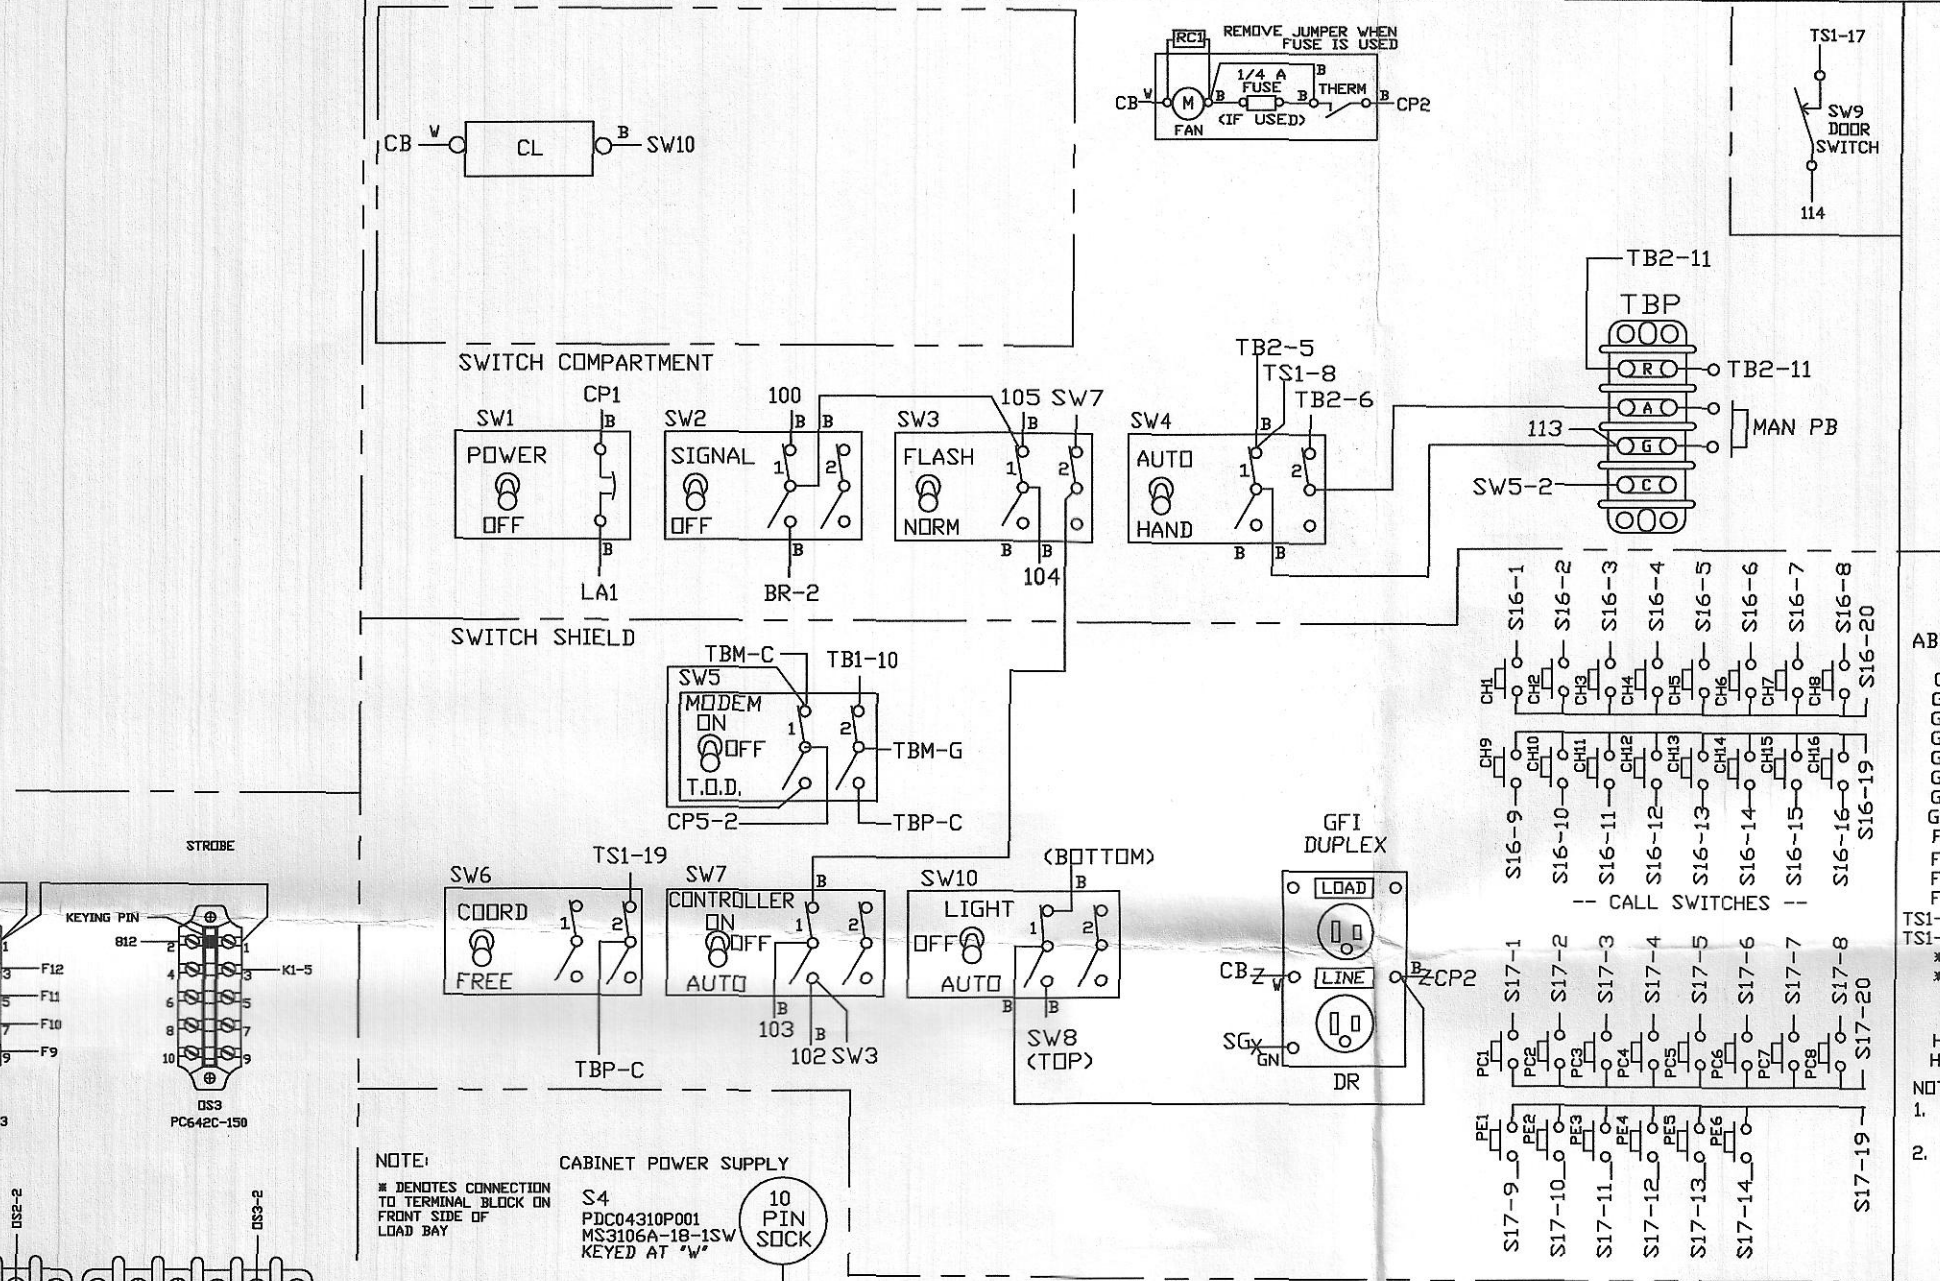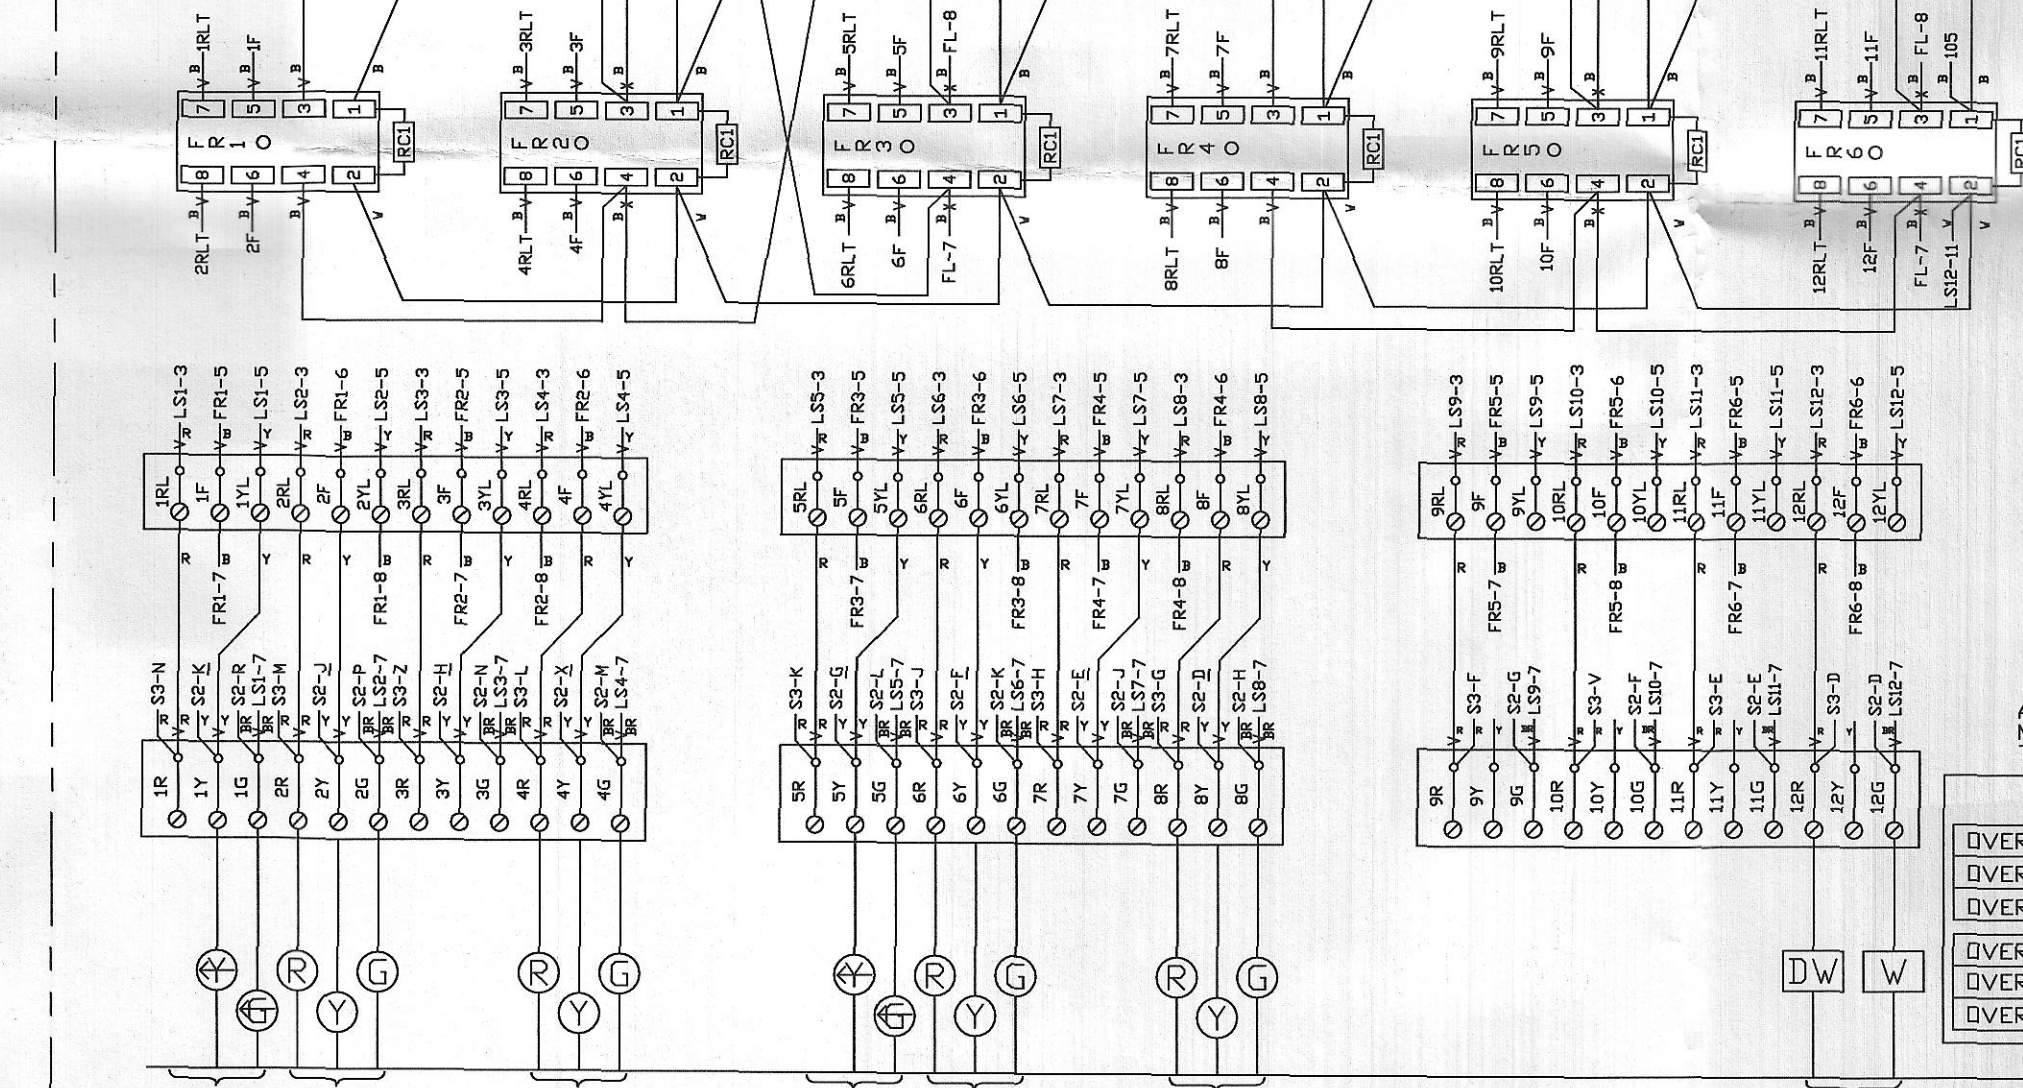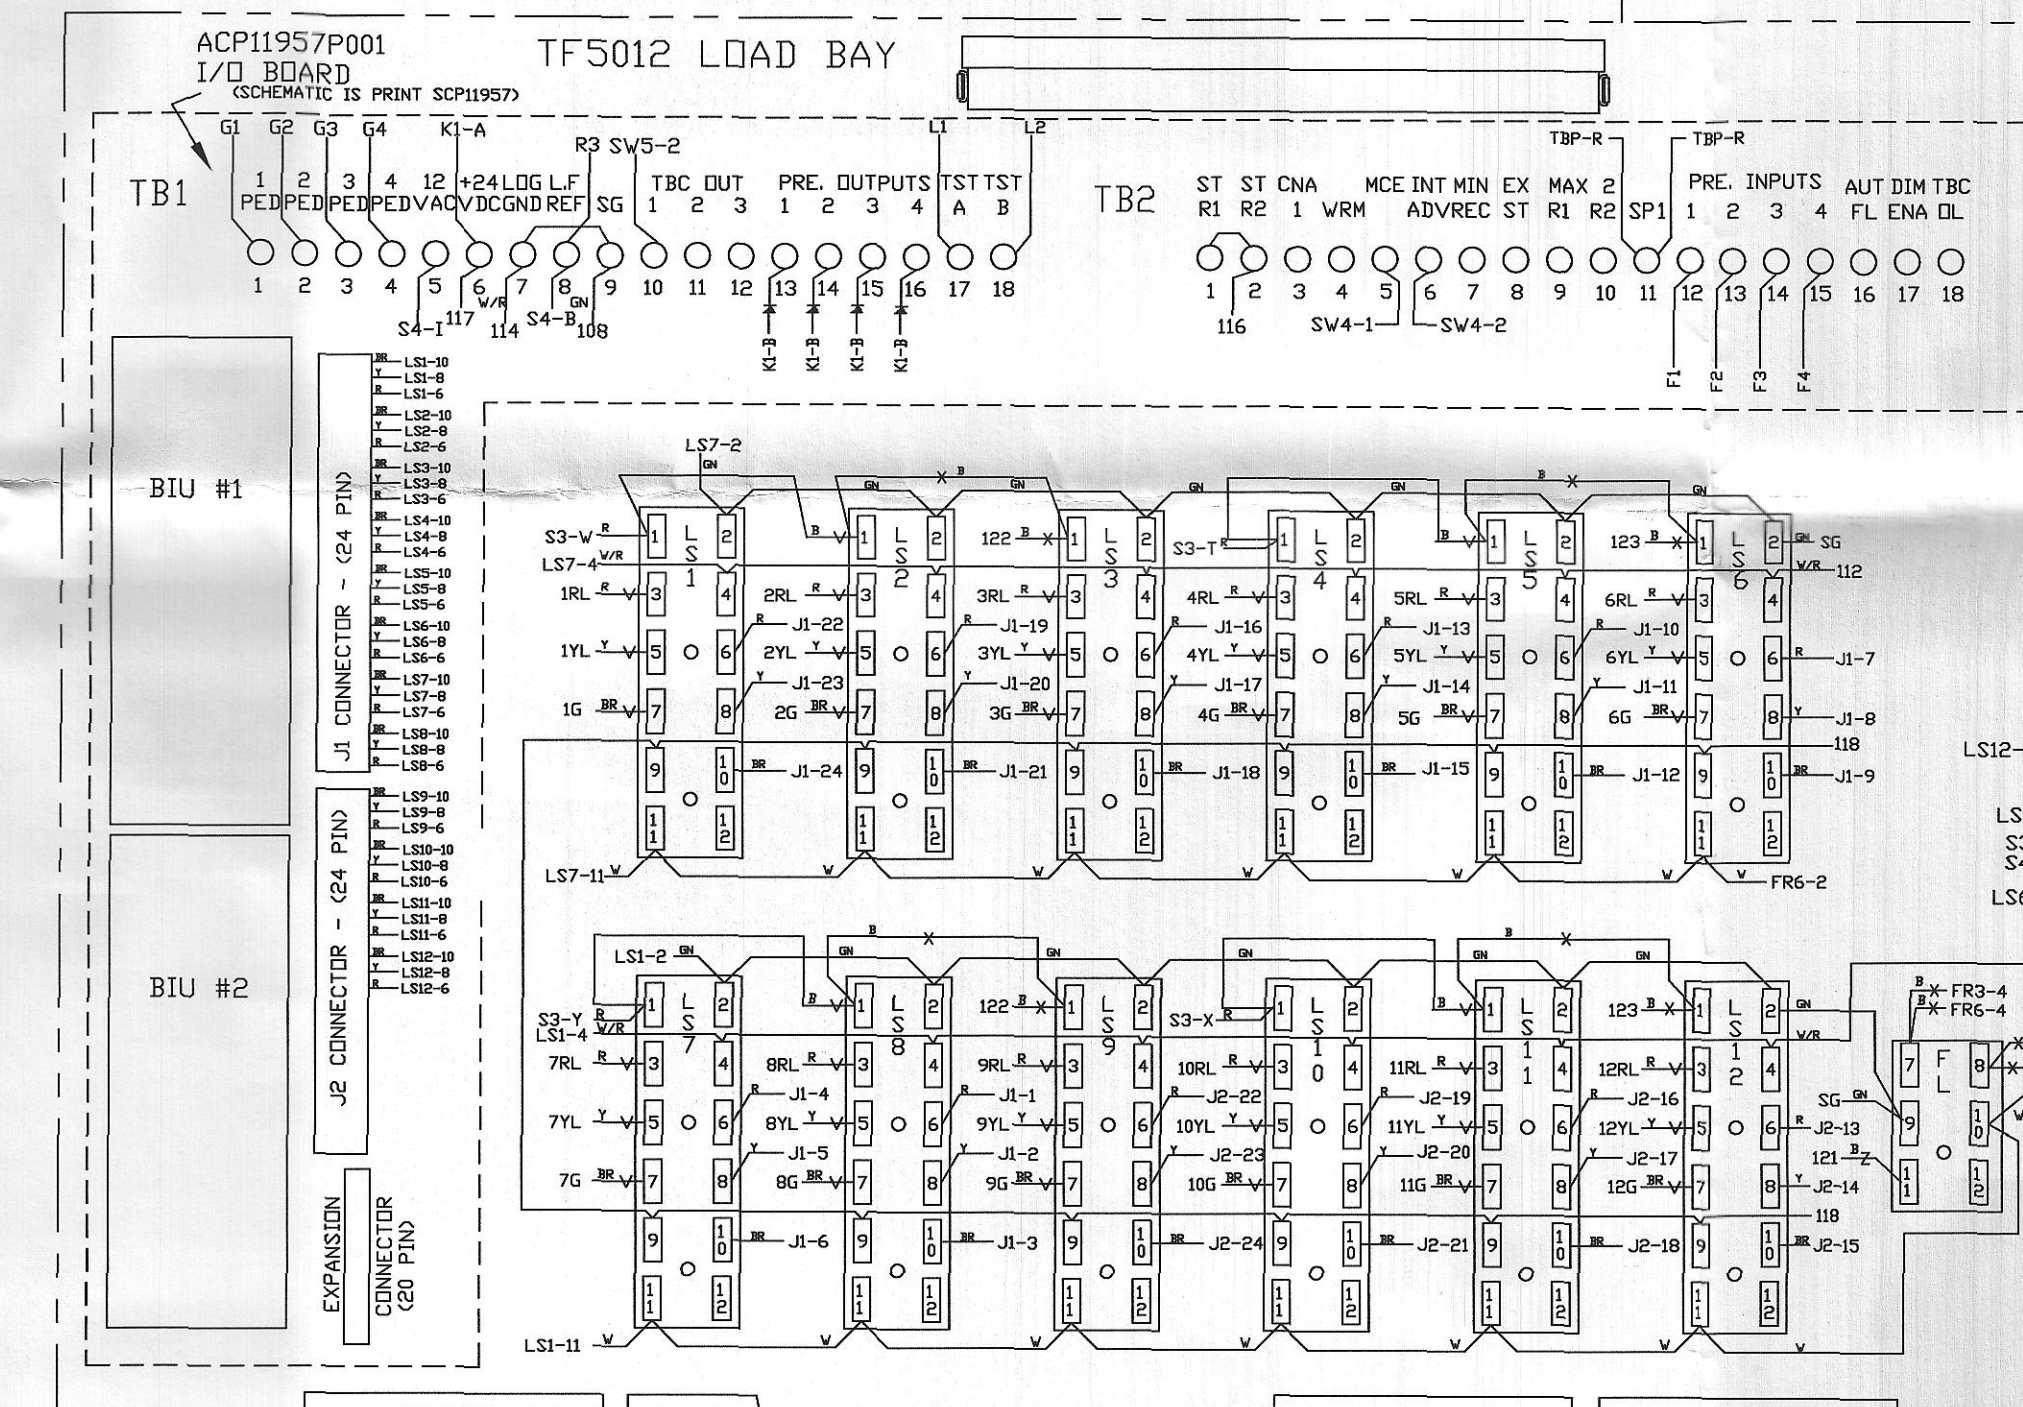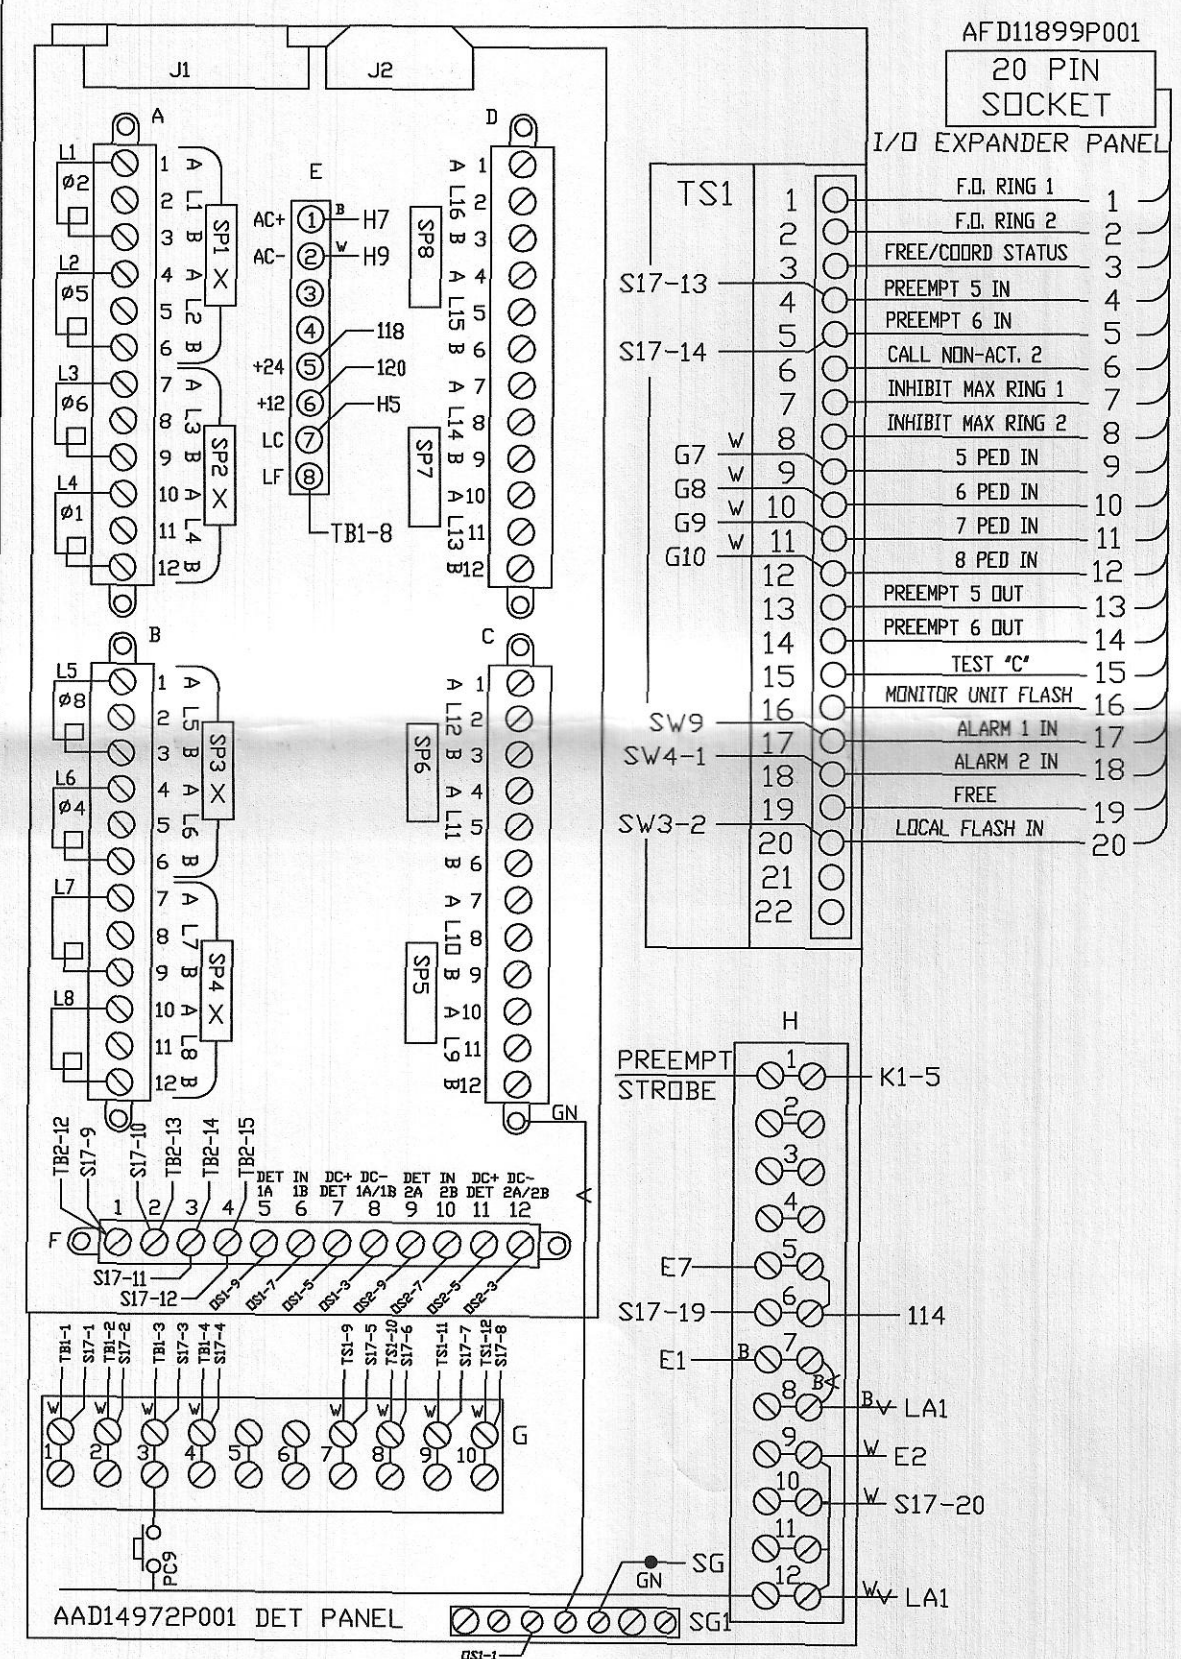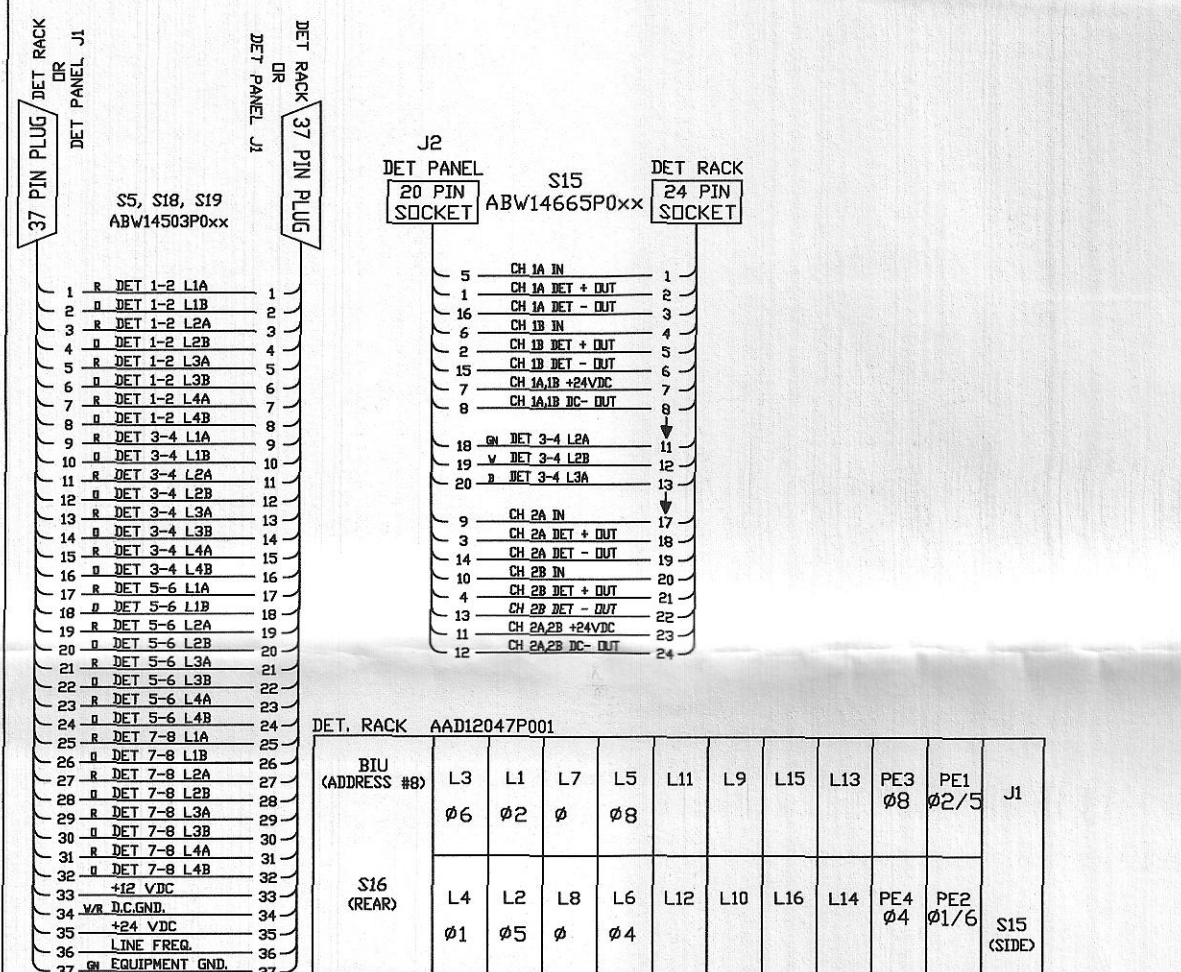

MMU PROGRAMMING CARD

Ocean State Signal Co.

SLIDING SHELF: 452

MANUAL CORD: 452

GUSS/NECK LAMP: 452

CITY: NEW BEDFORD

STATE: MA

INTERSECTION: ROCKDALE AVE @ BOLTON ST

SERIAL #: 090303

DESIGN ENGR: CB/GM

CHECKED BY: JB/GM

SHT 1 OF 1

DESIGN DATE: 10/04

DRAWN BY: TPM

TS2 Type1 8DW