


COGGESHALL

STREET

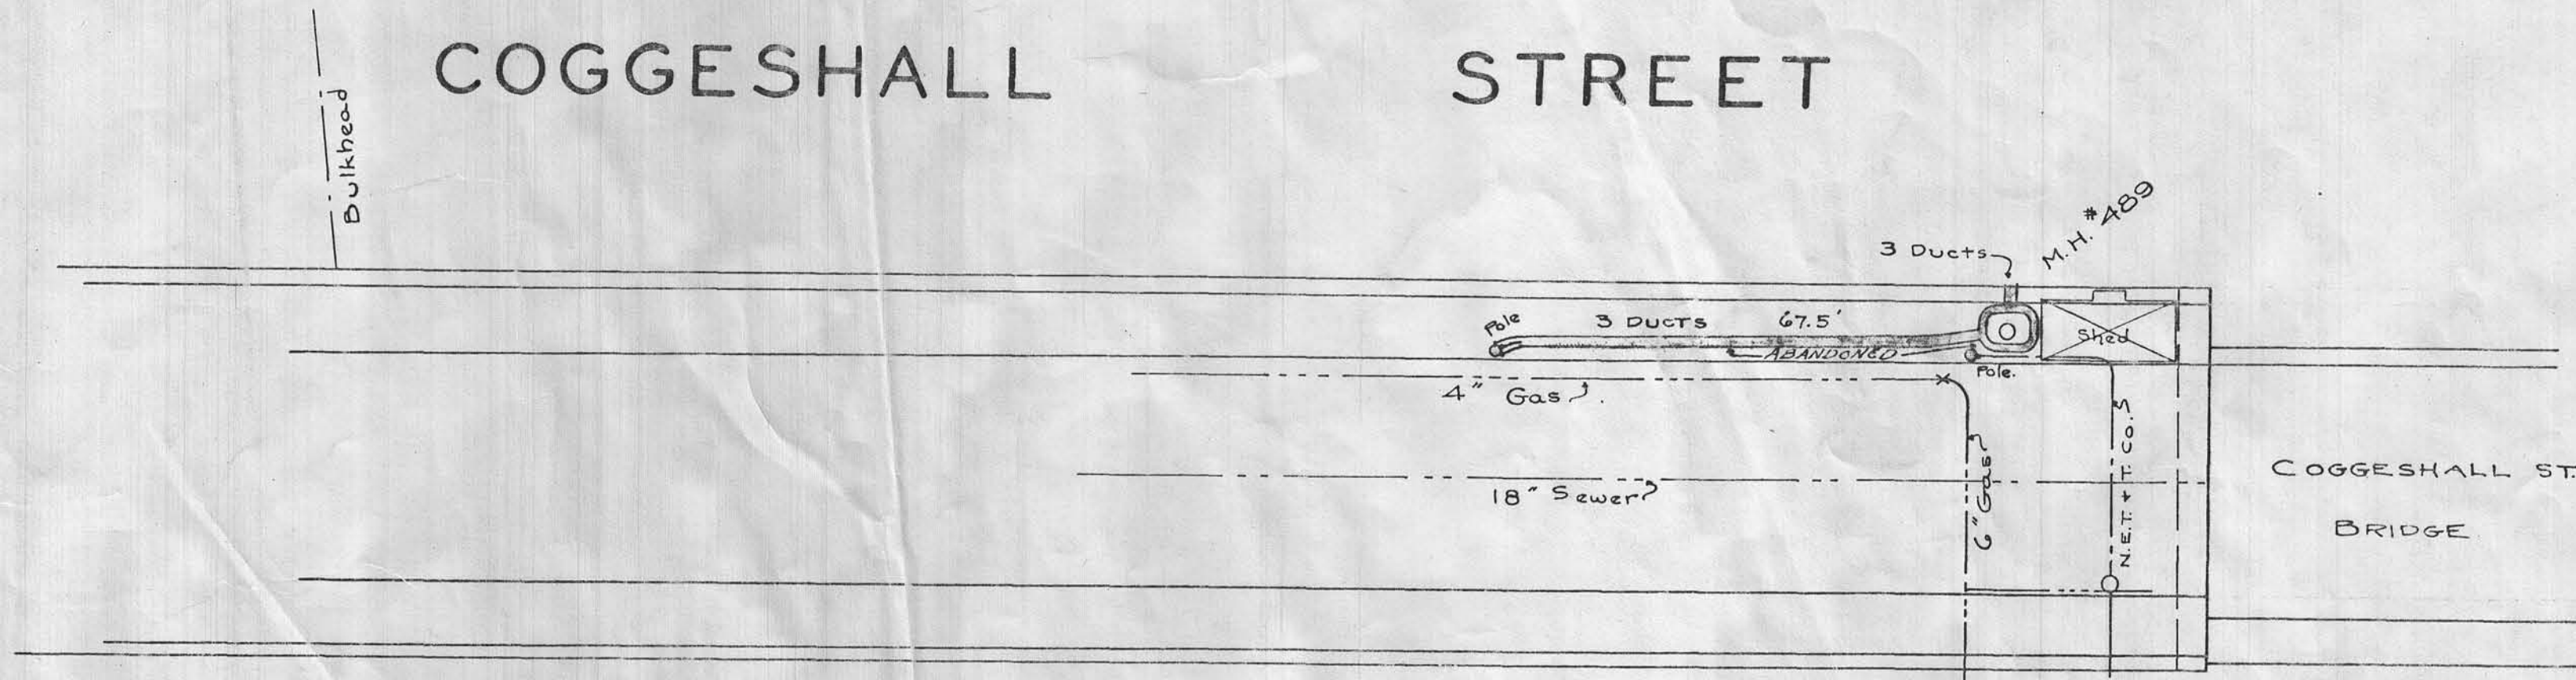

PLAN TO ACCOMPANY PETITION OF
NEW BEDFORD GAS & EDISON LIGHT CO.
TO LAY CONDUIT, AND BUILD MANHOLE IN COGGESHALL ST.,
WEST OF COGGESHALL ST. BRIDGE.

PLAN NO. E. 1700 DATE - JUNE 21, 1927.
Scale: 1 in. = 20 ft.

MANHOLE #489
MATERIAL - CONCRETE
CENTER LINE 27. FT. W. OF W. ABUTMENT OF BRIDGE.
5.5 FT. SO. OF NO. LINE OF COGGESHALL ST.
SIZE INTERIOR - EAST AND WEST - 6. FEET
- NORTH AND SOUTH - 4. "
SIZE EXTERIOR - EAST AND WEST - 8. "
- NORTH AND SOUTH - 6. "
DEPTH INTERIOR - 6. FEET
EXTERIOR - 8.5 FEET.



SECTION OF CONDUIT

LOCATION APPROVED
CITY ENGINEER

APPROVED
INSPECTOR OF WIRES
NEW BEDFORD, MASS.