


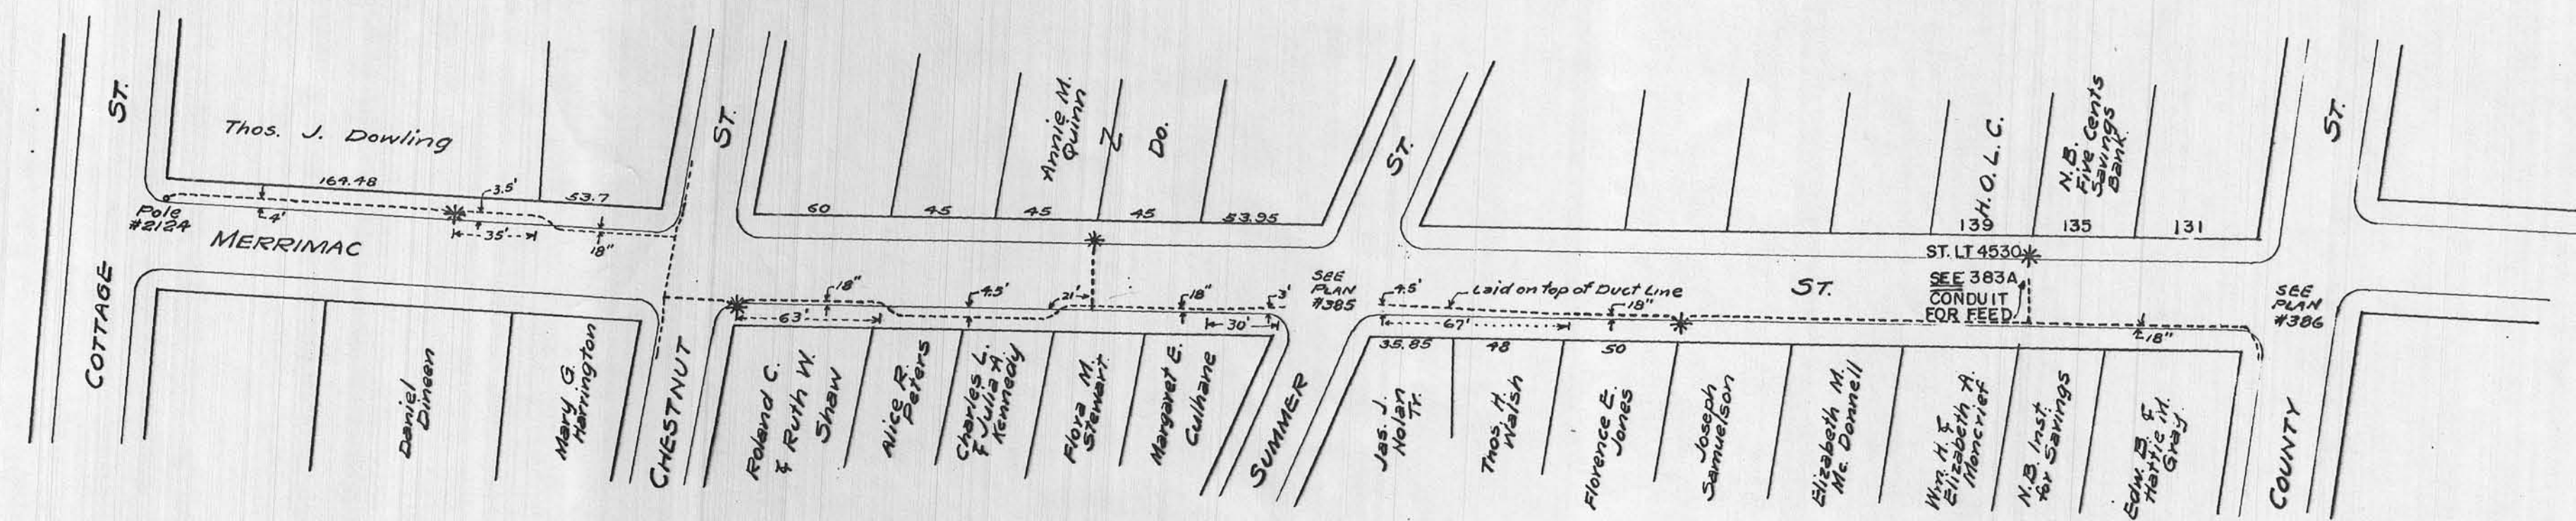

PLAN No. E 2055

PLAN TO ACCOMPANY PETITION OF
NEW BEDFORD GAS & EDISON LIGHT COMPANY
FOR PROPOSED ORNAMENTAL POST LOCATIONS & CONNECTIONS
NEW BEDFORD, MASS

KEY

* NEW ORNAMENTAL POST LOCATION PETITIONED FOR
----- CABLE CONNECTION (STREET CROSSINGS IN PIPE)

SCALE 1" = 60 FT. SEPTEMBER 11, 1933
CORRECTED DEC. 13, 1933

See U.G. Multiple Book