


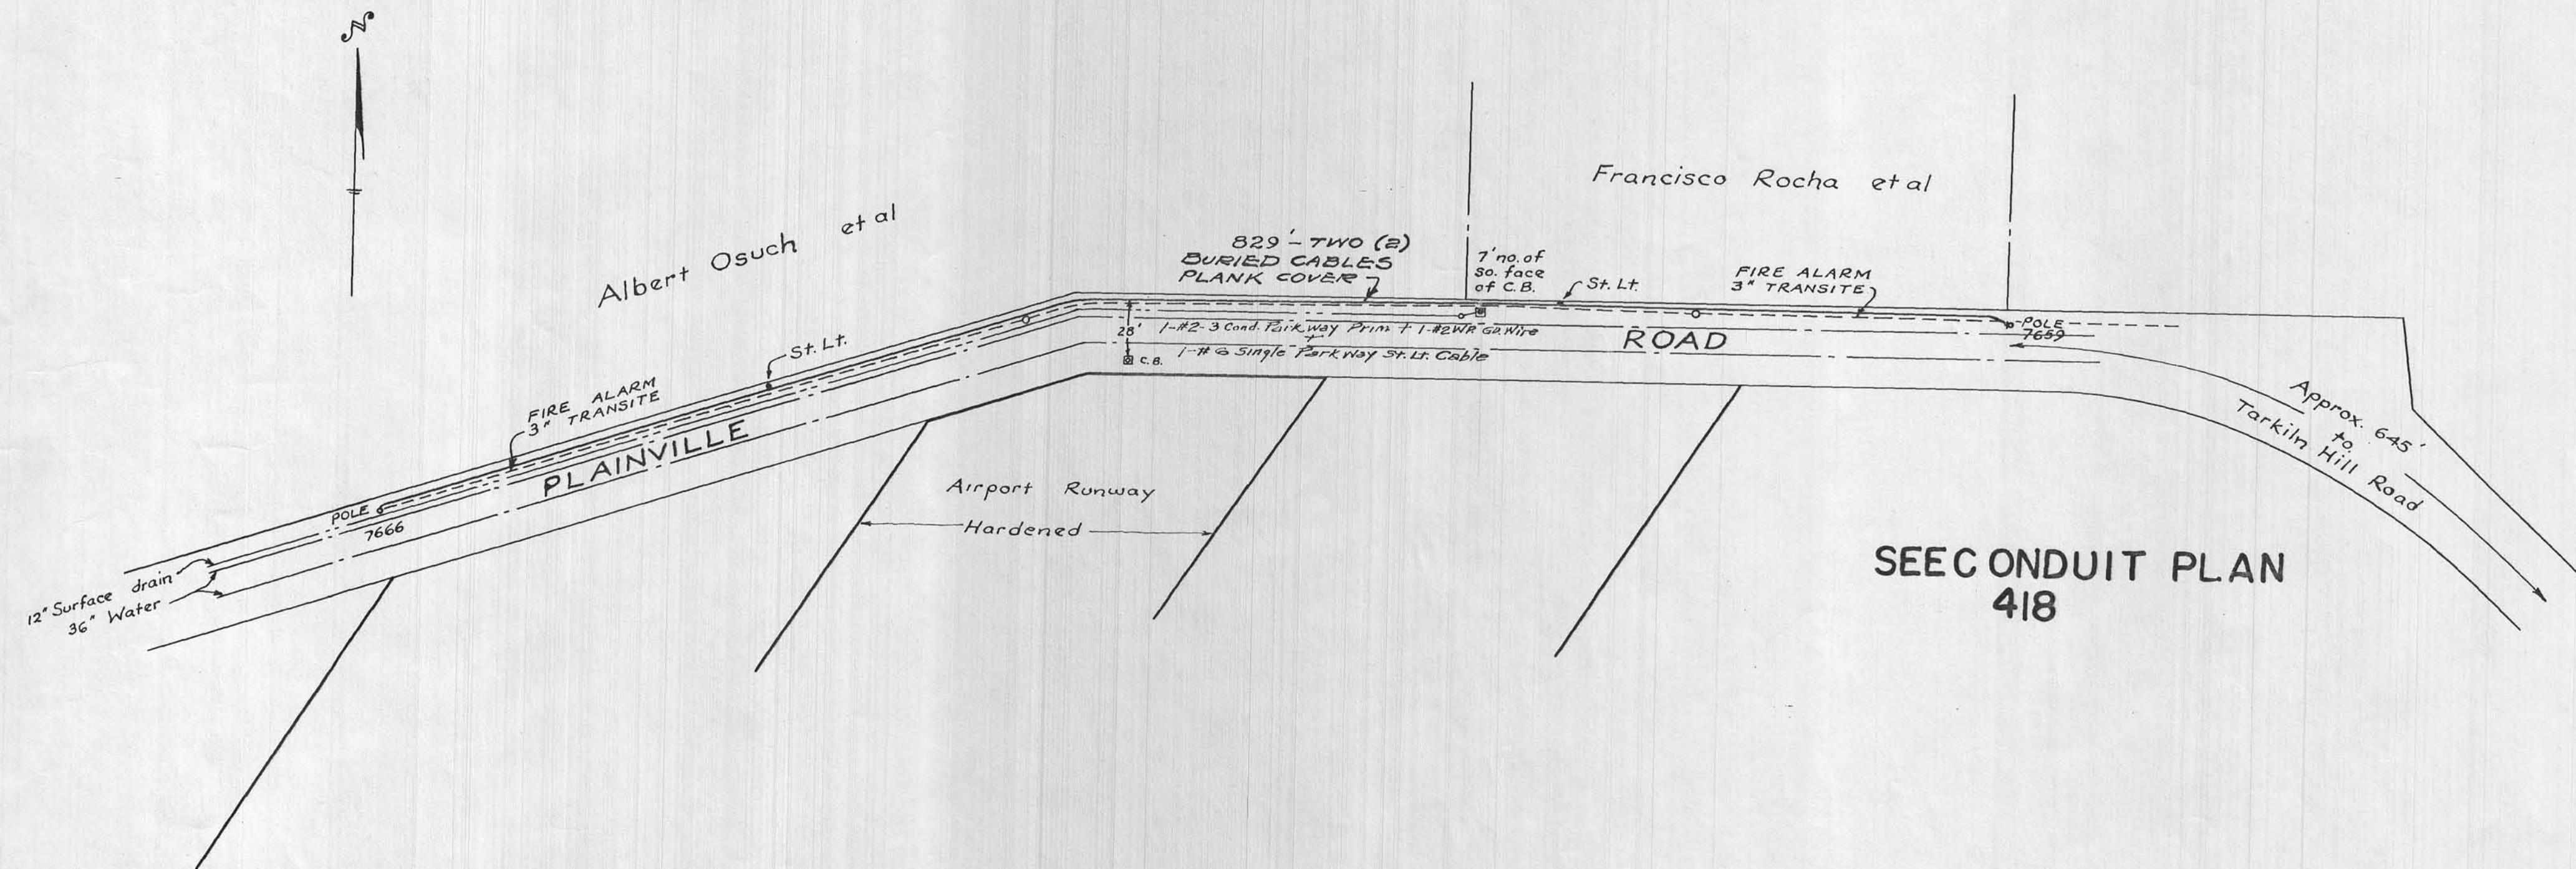

PLAN TO ACCOMPANY PETITION OF
 NEW BEDFORD GAS AND EDISON LIGHT COMPANY
 FOR PROPOSED BURIED
 CABLE LOCATIONS IN NEW BEDFORD, MASS.

PLAN NO. E.2187

FEB 18, 1942

SCALE 1 IN. = 60 FT.

Location Approved _____
 Comm. of Public Works
 Approved (Date) _____
 Insp. of Wires