



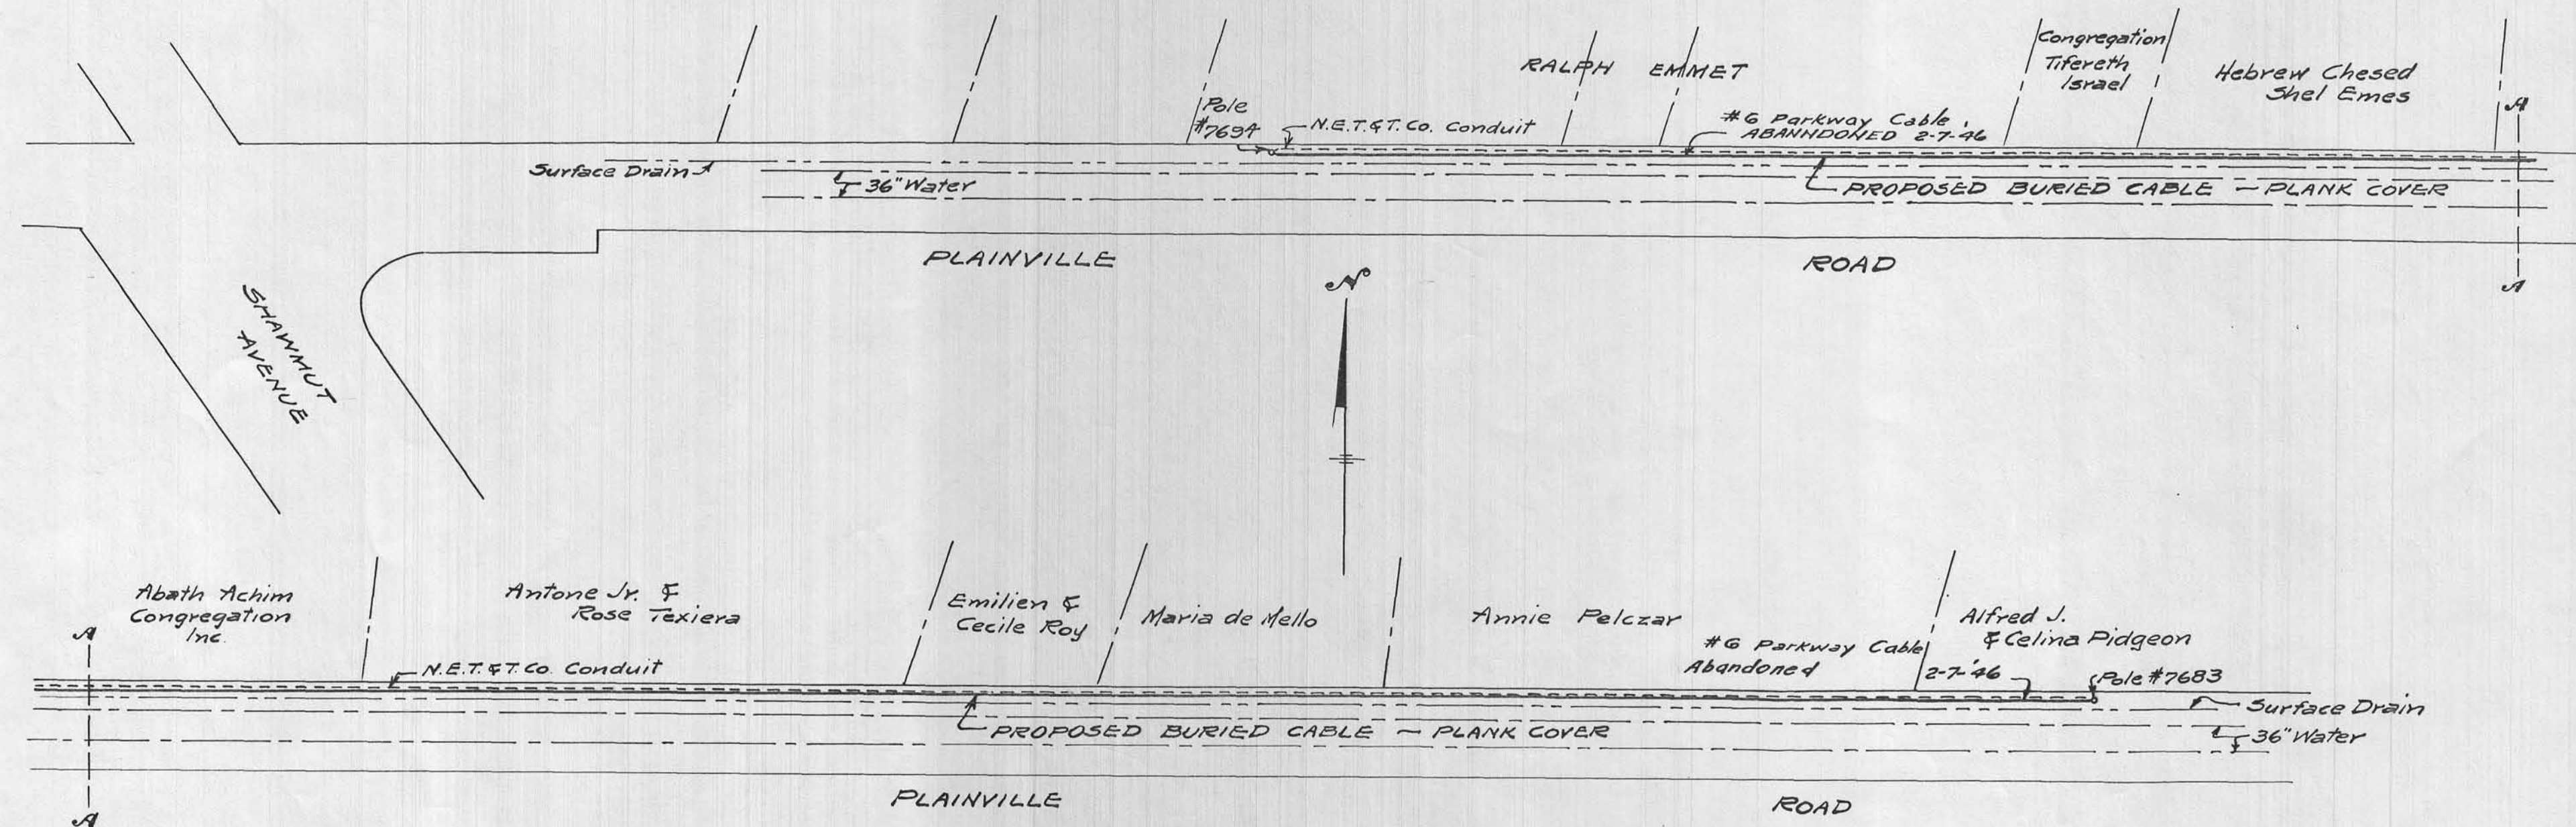

SECTION THRU CABLE
LOOKING EAST

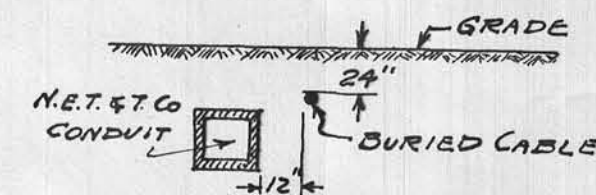

PLAN TO ACCOMPANY PETITION OF
NEW BEDFORD GAS AND EDISON LIGHT COMPANY
FOR PROPOSED BURIED CABLE LOCATION
IN NEW BEDFORD, MASS.

PLAN No. E2214 OCT. 26, 1943
SCALE 1/IN = 60 FT.

LOCATION APPROVED _____ Comm. of Public Works
APPROVED. (DATE) _____ Inspector of Wires.