

APPLICATION/AGREEMENT
For Trench/Disturbance Permit within the City of New Bedford

Permit # 120-10
Dig Safe # 20161607069

Date 4-20-16

TO THE MAYOR AND CITY COUNCIL: DISTURBANCE PERMIT/TRENCH SAFETY PERMIT

Permission is hereby requested to excavate the surface of: X City Property and/or _____ Private Property
Provide Sketch

Location of Work: Ocean Street, North of Maple Street

Plan # **E-5042** WO#**2122629**

Substantially as per plan annexed, for the purpose of: Installing 1-2" Conduit

FOR INSPECTION ONLY A 24 HOUR
NOTICE IS REQUIRED AND THE
CONTRACTOR/APPLICANT IS
REQUIRED TO NOTIFY THE D.P.I.
@ 508 979-1550 Press 3 Repair

Work will begin (weather permitting) on: April 26, 2016

Work will end (weather permitting) on: 60 days

ROADWAY CLOSURES WILL REQUIRE
AUTHORIZATION FROM THE
COMMISSIONER OF PUBLIC
INFRASTRUCTURE. TRAFFIC MANAGEMENT
PLANS MAY BE REQUIRED.

Applicant Name: Donna Rosa

Excavator(s) Name: Kirk Franklin

Company Name: NSTAR Electric Company

Hoisting Equipment License Number: HE076597

Grade: 2A Expiration Date: 9/6/12

Contact Number: 508-441-5177

Name & Contact Number of Insurer: One Beacon Insurance


(on File with City)

Competent Person on Work Site: Kirk Franklin

APPROVED BY: Mameel H. Silva DATE: 4/21/2016

TITLE: Supervising Civil Engineer

This permit shall be posted at the work site, and shall remain until the work is completed. It is subject to inspection at all times.

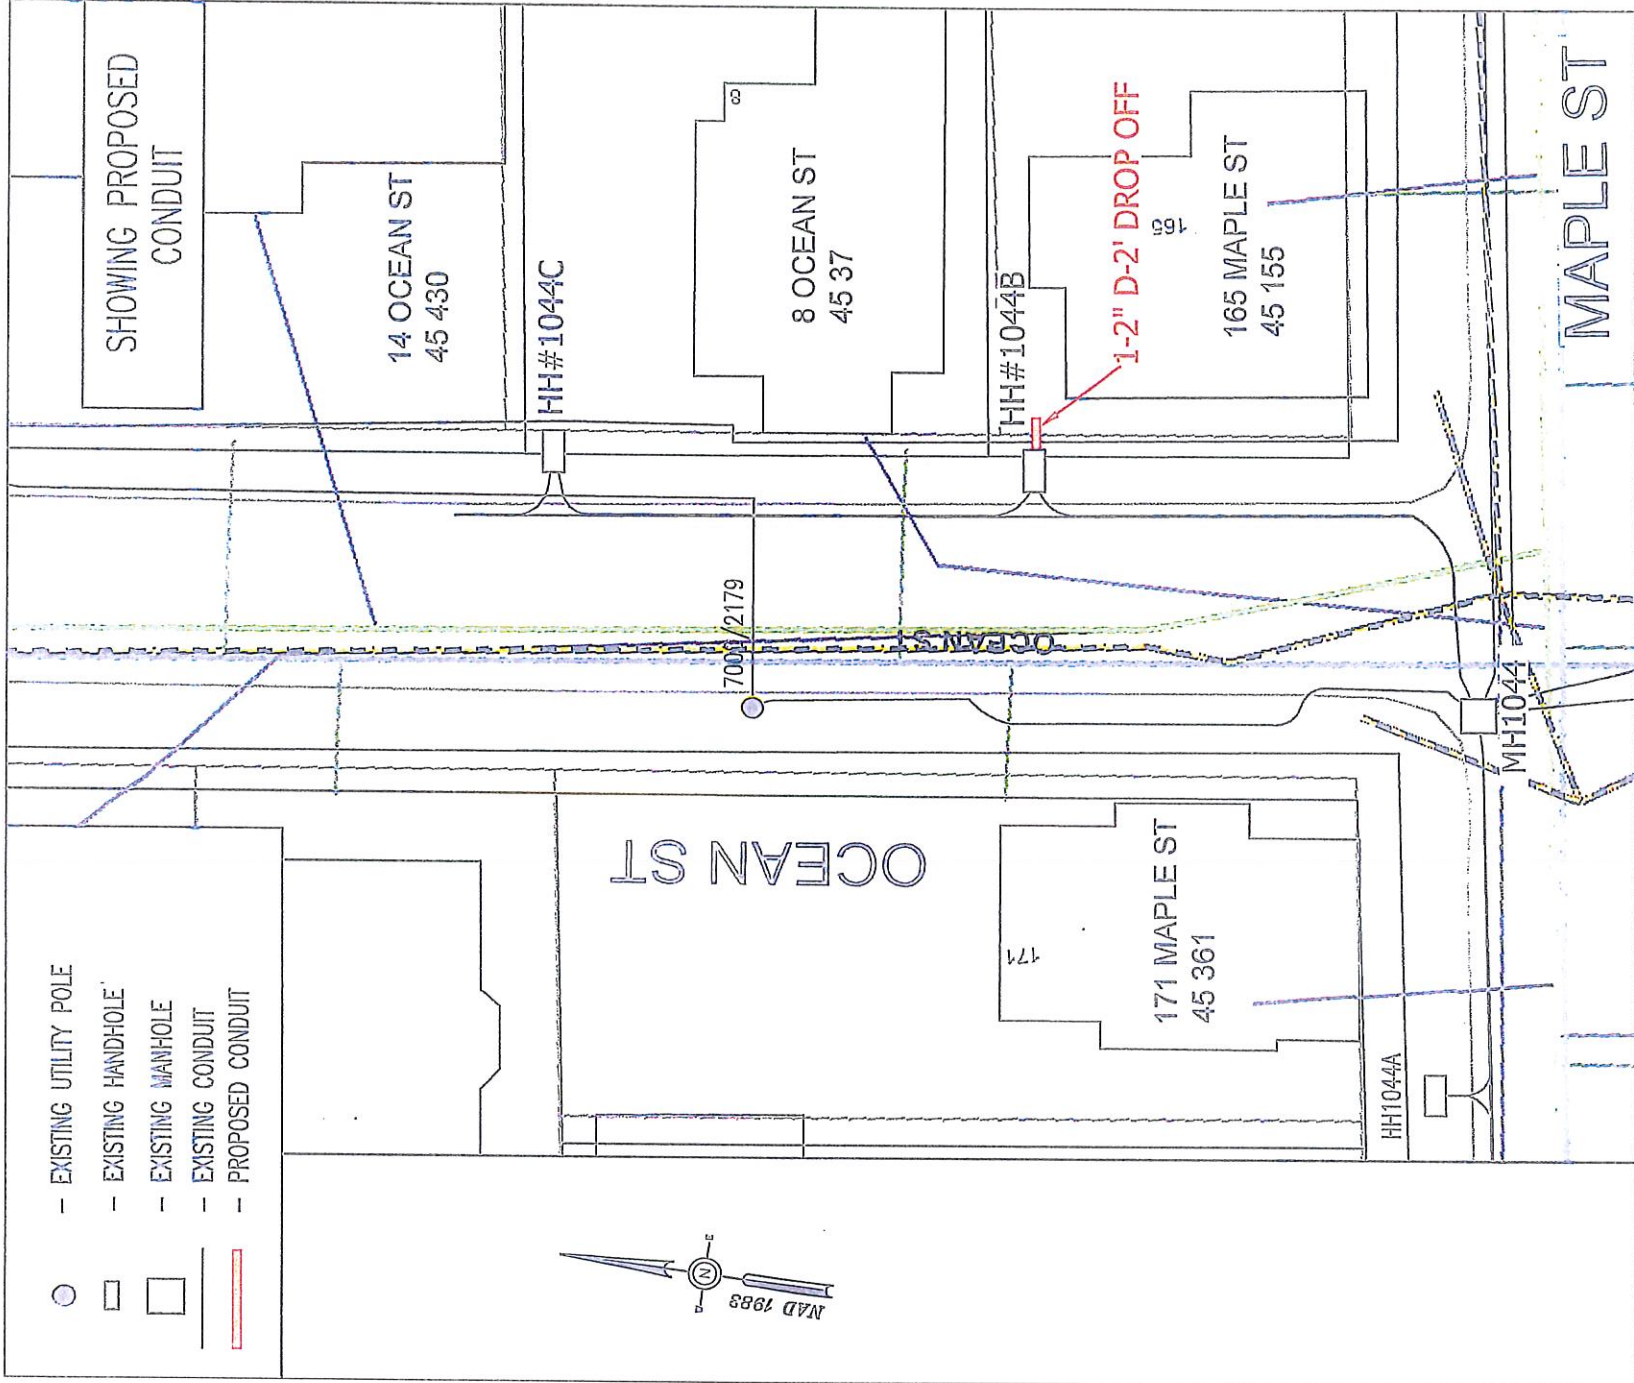

LOCATION	DATE	PLAN NO.	WORK ORDER NO.
#165 MAPLE STREET NEW BEDFORD	March 02, 2016	E-5042	2122629

EVERSOURCE ENERGY