

APPLICATION/AGREEMENT  
For Trench/Disturbance Permit within the City of New Bedford

Permit # 128-16  
Dig Safe # 20161607093

Date 4-20-16

TO THE MAYOR AND CITY COUNCIL:

DISTURBANCE PERMIT/TRENCH SAFETY PERMIT

Permission is hereby requested to excavate the surface of: X City Property and/or        Private Property  
Provide Sketch

Location of Work: County Street, North of South Street

Plan # E-5041

WO#2111422

Substantially as per plan annexed, for the purpose of: Installing 1-4" Conduits  
and 2- Handholes 45"x45"x36"

Work will begin (weather permitting) on: April 26, 2016

Work will end (weather permitting) on: 60 days

Applicant Name: Donna Rosa

Excavator(s) Name: Kirk Franklin

Company Name: NSTAR Electric Company

Hoisting Equipment License Number: HE076597

Grade: 2A Expiration Date: 9/6/12

Contact Number: 508-441-5177

Name & Contact Number of Insurer: One Beacon Insurance

(on File with City)

Competent Person on Work Site: Kirk Franklin


APPROVED BY: Manuel H. Silva DATE: 4/22/2016

TITLE: Supervising Civil Engineer

\* Patch on roadway bet. curb  
and center line within limits  
of project

This permit shall be posted at the work site, and shall remain until the work is completed. It is subject to inspection at all times.

\* Replace ~~on~~ cement concrete sidewalk within limits of project  
and install cement concrete wheelchair ramp at Northeast corner  
of County St and South St.

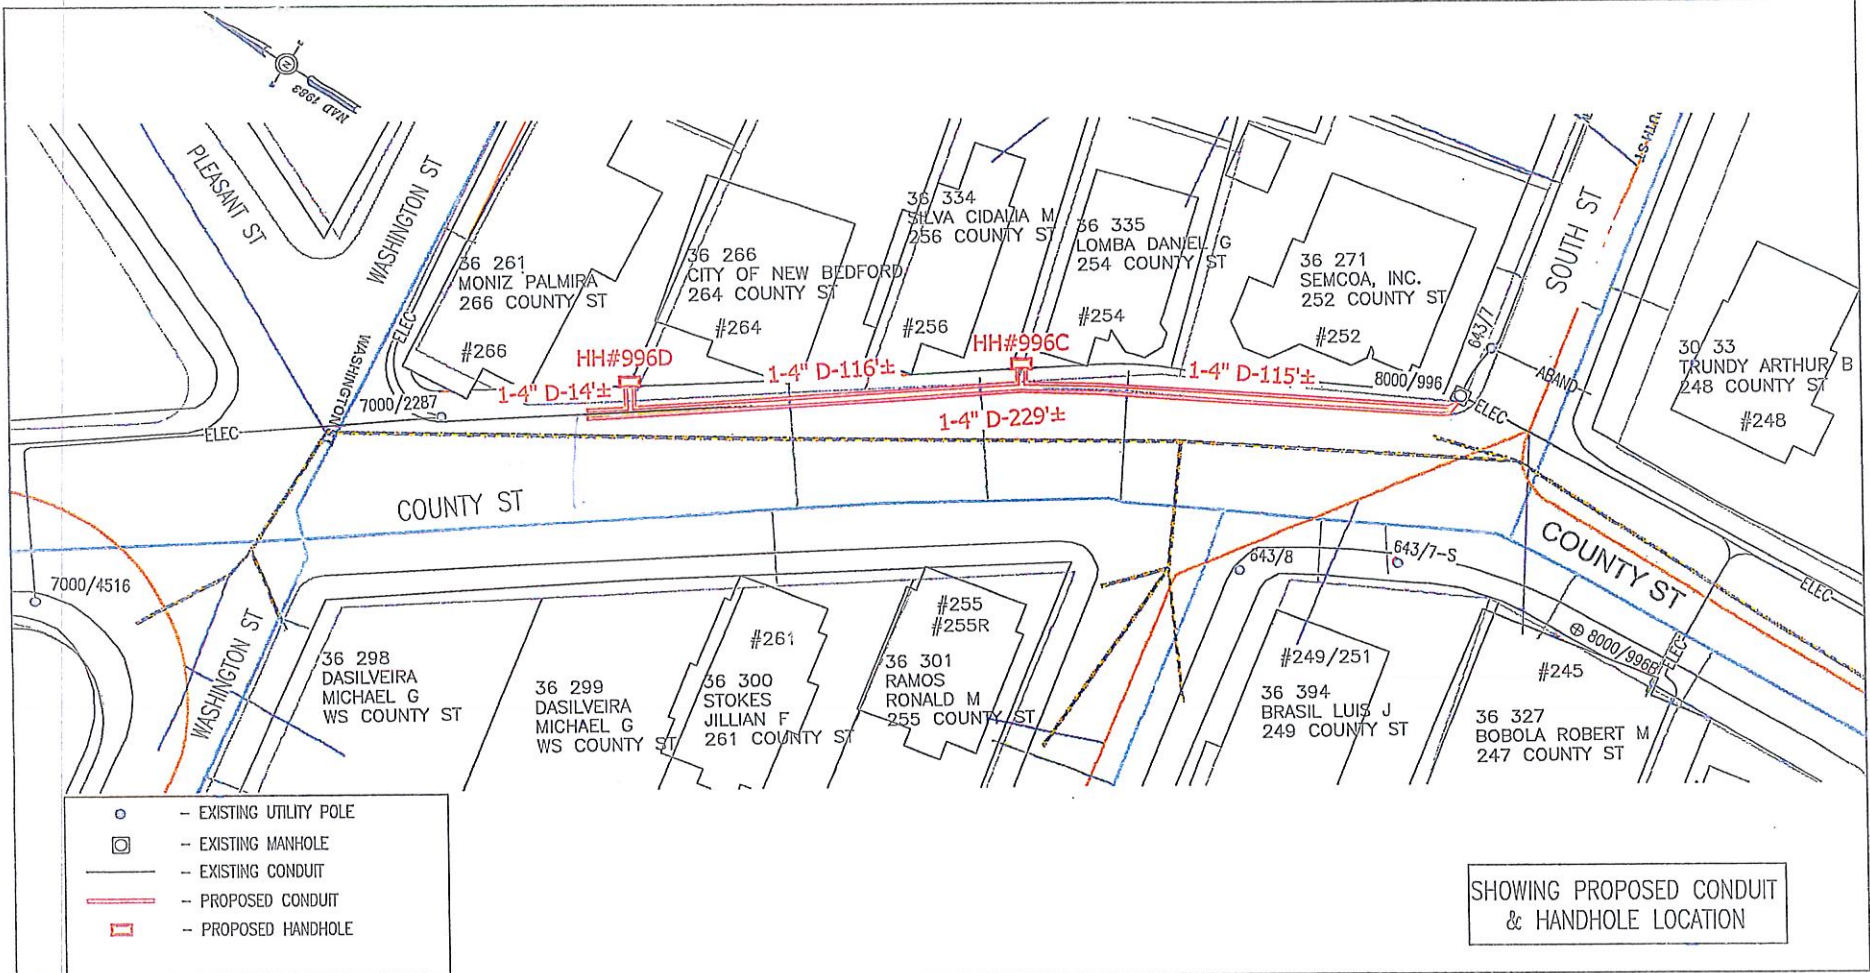

LOCATION	DATE	PLAN NO.	WORK ORDER NO.
#264 County Street New Bedford	March 02, 2016	E-5041	2111422

**EVERSOURCE ENERGY**