

0528/1

APPLICATION/AGREEMENT  
For Trench/Disturbance Permit within the City of New Bedford

Permit # 300-10  
Dig Safe # 20162905592

Received

Date 7-19-16

TO THE MAYOR AND CITY COUNCIL: JUL 20 2016 DISTURBANCE PERMIT/TRENCH SAFETY PERMIT

Permission is hereby requested to excavate the surface of: X City Property and/or        Private Property  
Provide Sketch

Location of Work: South Rodney French Blvd, East of Brock Avenue

Plan # **E-5043** WO#**2088424**

Substantially as per plan annexed, for the purpose of: Installing 2-4" Conduits

Work will begin (weather permitting) on: July 25, 2016

ROADWAY CLOSURES WILL REQUIRE  
AUTHORIZATION FROM THE  
COMMISSIONER OF PUBLIC  
INFRASTRUCTURE. TRAFFIC MANAGEMENT  
PLANS MAY BE REQUIRED.

Work will end (weather permitting) on: 60 days

FOR INSPECTION ONLY A 24 HOUR  
NOTICE IS REQUIRED AND THE  
CONTRACTOR/APPLICANT IS  
REQUIRED TO NOTIFY THE D.P.I.  
@ 508 979-1550 Press 3 Repair

Applicant Name: Donna Rosa

Excavator(s) Name: Kirk Franklin

Company Name: NSTAR Electric Company

Hoisting Equipment License Number: HE076597

Grade: 2A Expiration Date: 9/6/12

Contact Number: 508-441-5177

Name & Contact Number of Insurer: One Beacon Insurance


(on File with City)

Competent Person on Work Site: Kirk Franklin

APPROVED BY: Manuel H. Silva DATE: 7/20/2016

TITLE: Supervising Civil Engineer

This permit shall be posted at the work site, and shall remain until the work is completed. It is subject to inspection at all times.

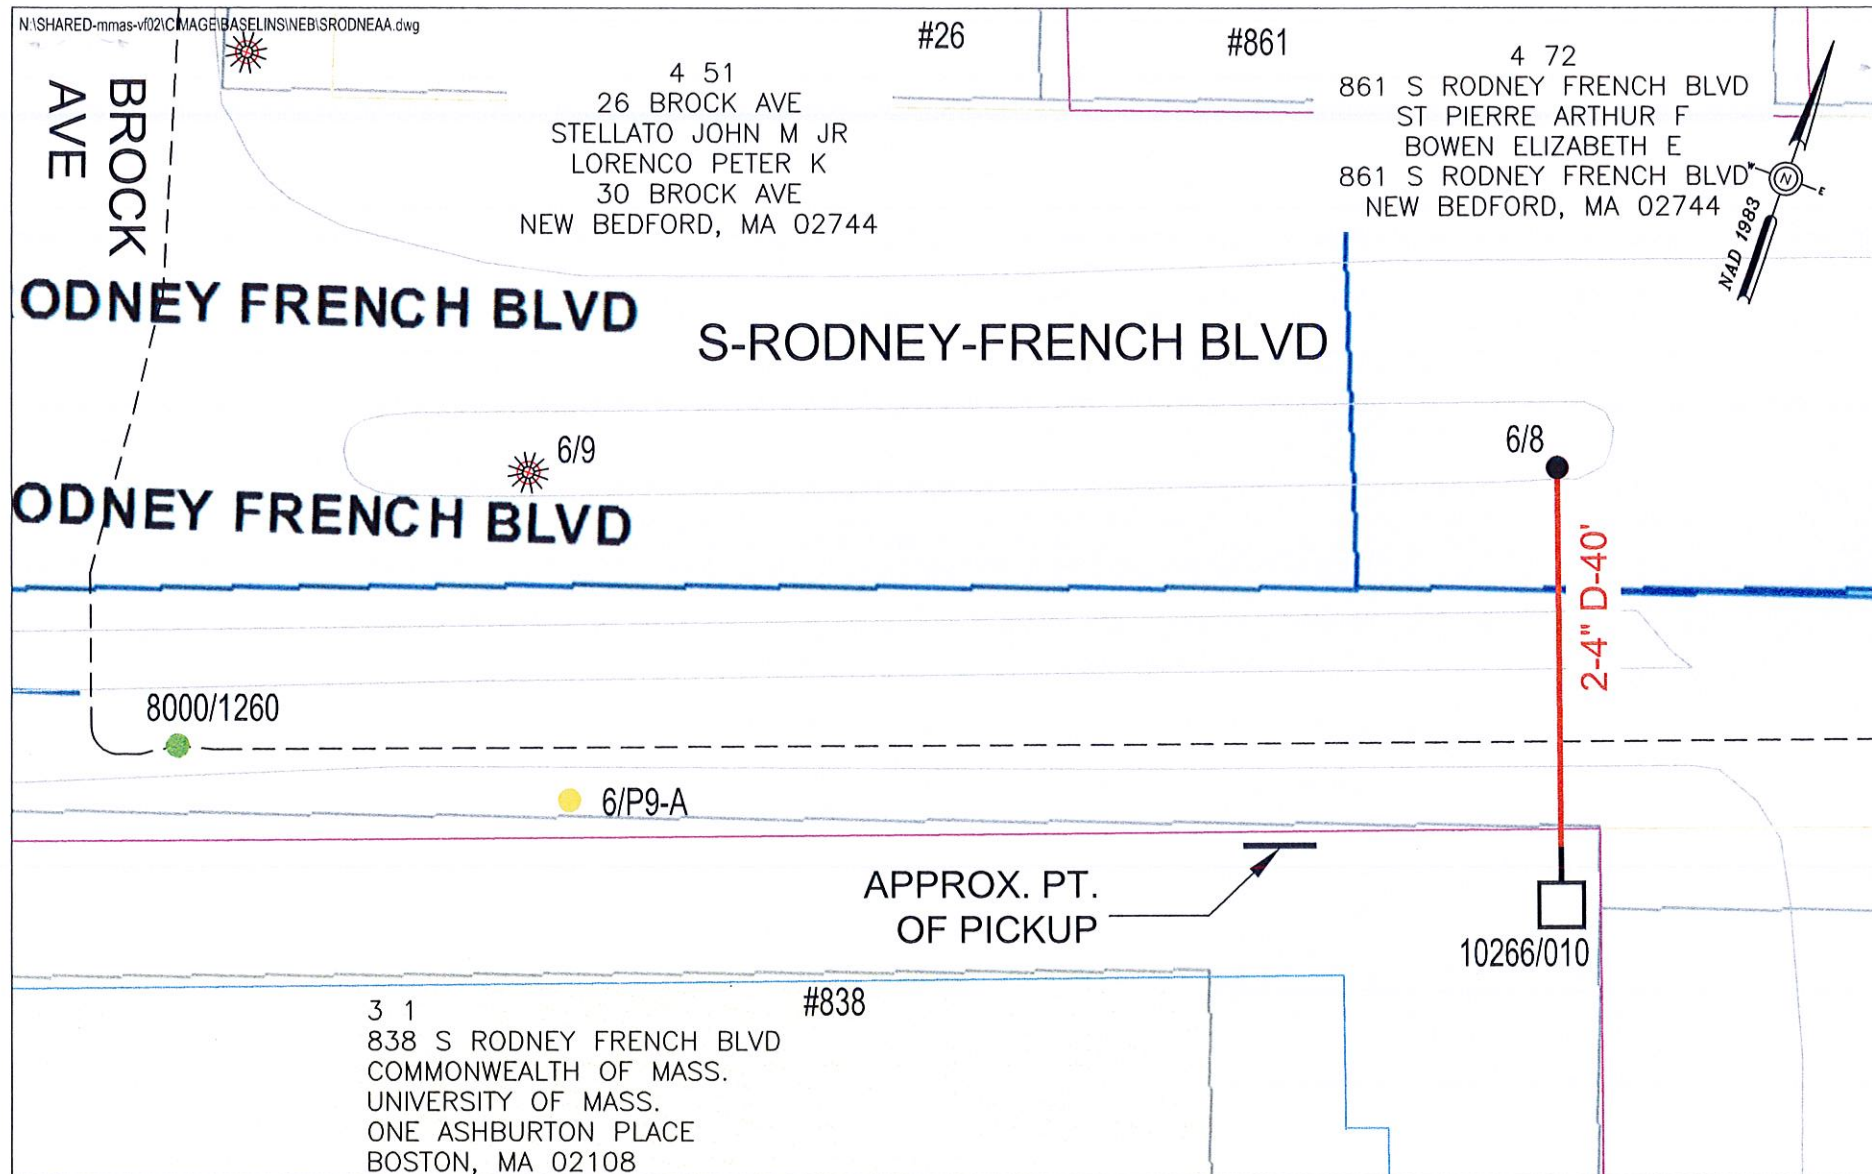

BY YOUR USE OF THE INFORMATION CONTAINED IN THIS MAP, YOU AGREE THAT NO WARRANTY OF ANY KIND, EXPRESS OR IMPLIED, IS GIVEN WITH RESPECT TO THE INFORMATION. NEITHER NSTAR ELECTRIC COMPANY, NSTAR GAS COMPANY NOR ITS PARENTS, AFFILIATES, OFFICERS, DIRECTORS, SHAREHOLDERS, EMPLOYEES OR AGENTS (COLLECTIVELY THE "NSTAR ENTITIES") SHALL BE LIABLE FOR ANY LOSS OR INJURY CAUSED IN WHOLE OR IN PART BY USE OF THIS INFORMATION OR IN RELIANCE UPON IT. TO THE MAXIMUM EXTENT ALLOWED BY LAW, YOU AGREE BY YOUR ACCEPTANCE OF THE INFORMATION TO RELEASE, INDEMNIFY AND HOLD THE NSTAR ENTITIES HARMLESS FROM ANY SUCH LOSS OR INJURY.

THE INFORMATION MAY NOT REPRESENT A SURVEY, MAY NOT BE THE MOST COMPLETE AND IS SUBJECT TO CHANGE WITHOUT NOTICE. NO LIABILITY IS ASSUMED FOR THE ACCURACY OF THE INFORMATION, EITHER EXPRESSED OR IMPLIED, UNAUTHORIZED ATTEMPTS TO MODIFY THE INFORMATION OR USE THE INFORMATION FOR OTHER THAN ITS INTENDED PURPOSES ARE PROHIBITED.

### MASS. LAW

REQUIRES 72 HOURS ADVANCE NOTICE TO UTILITY COMPANIES  
BEFORE DIGGING BY ANYONE. CALL DIG-SAFE 1-888-344-7233

Plan # E-5043

Ward #

Work Order # 2088424

Surveyed by: N/A

Research by: N/A

Plotted by: TL

Proposed Structures: TL

Approved: A DEBENEDICTIS

P#

**NSTAR**  
ELECTRIC  
d/b/a **EVERSOURCE**

1165 MASSACHUSETTS AVE. DORCHESTER, MASS. 02125

Plan of #838 SOUTH RODNEY FRENCH BLVD

NEW BEDFORD

Showing PROPOSED CONDUIT LOCATION

Scale 1"=20'

Date APRIL 29, 2016

SHEET 1 of 1