

Received

For Trench/Disturbance Permit within the City of New Bedford

APPLICATION/AGREEMENT

Permit # 320-14

Dig Safe# 20163012669

Date 07/29/2016

AUG 2 2016

TO THE MAYOR AND CITY COUNCIL: DISTURBANCE PERMIT/TRENCH SAFETY PERMIT

Department of
Public Infrastructure
Permission is hereby requested to excavate the surface of: X City Property and/or X Private Property
Provide Sketch

Location of Work: Cedar & Parker Sts.

Gas line Maintenance

Work will begin (weather permitting) on: August 12, 2016

Work will end (weather permitting) on: 60 days

Applicant Name: Craig A. Mello *Craig A Mello (SS)* Excavator(s) Name: _____

Company Name: Eversource Hoisting Equipment License Number: _____
Grade: _____ Expiration Date: _____

Contact Number: 508-441-5813 Name & Contact Number of Insurer: _____

Competent Person on Work Site: ON FILE

APPROVED BY: Manuel H. Silva DATE: 8/2/2016


TITLE: Supervising Civil Engineer

This permit shall be posted at the work site, and shall remain until the work is completed. It is subject to inspection at all times.

For any work done on City Property the following additional regulations apply:

6515/1

✓

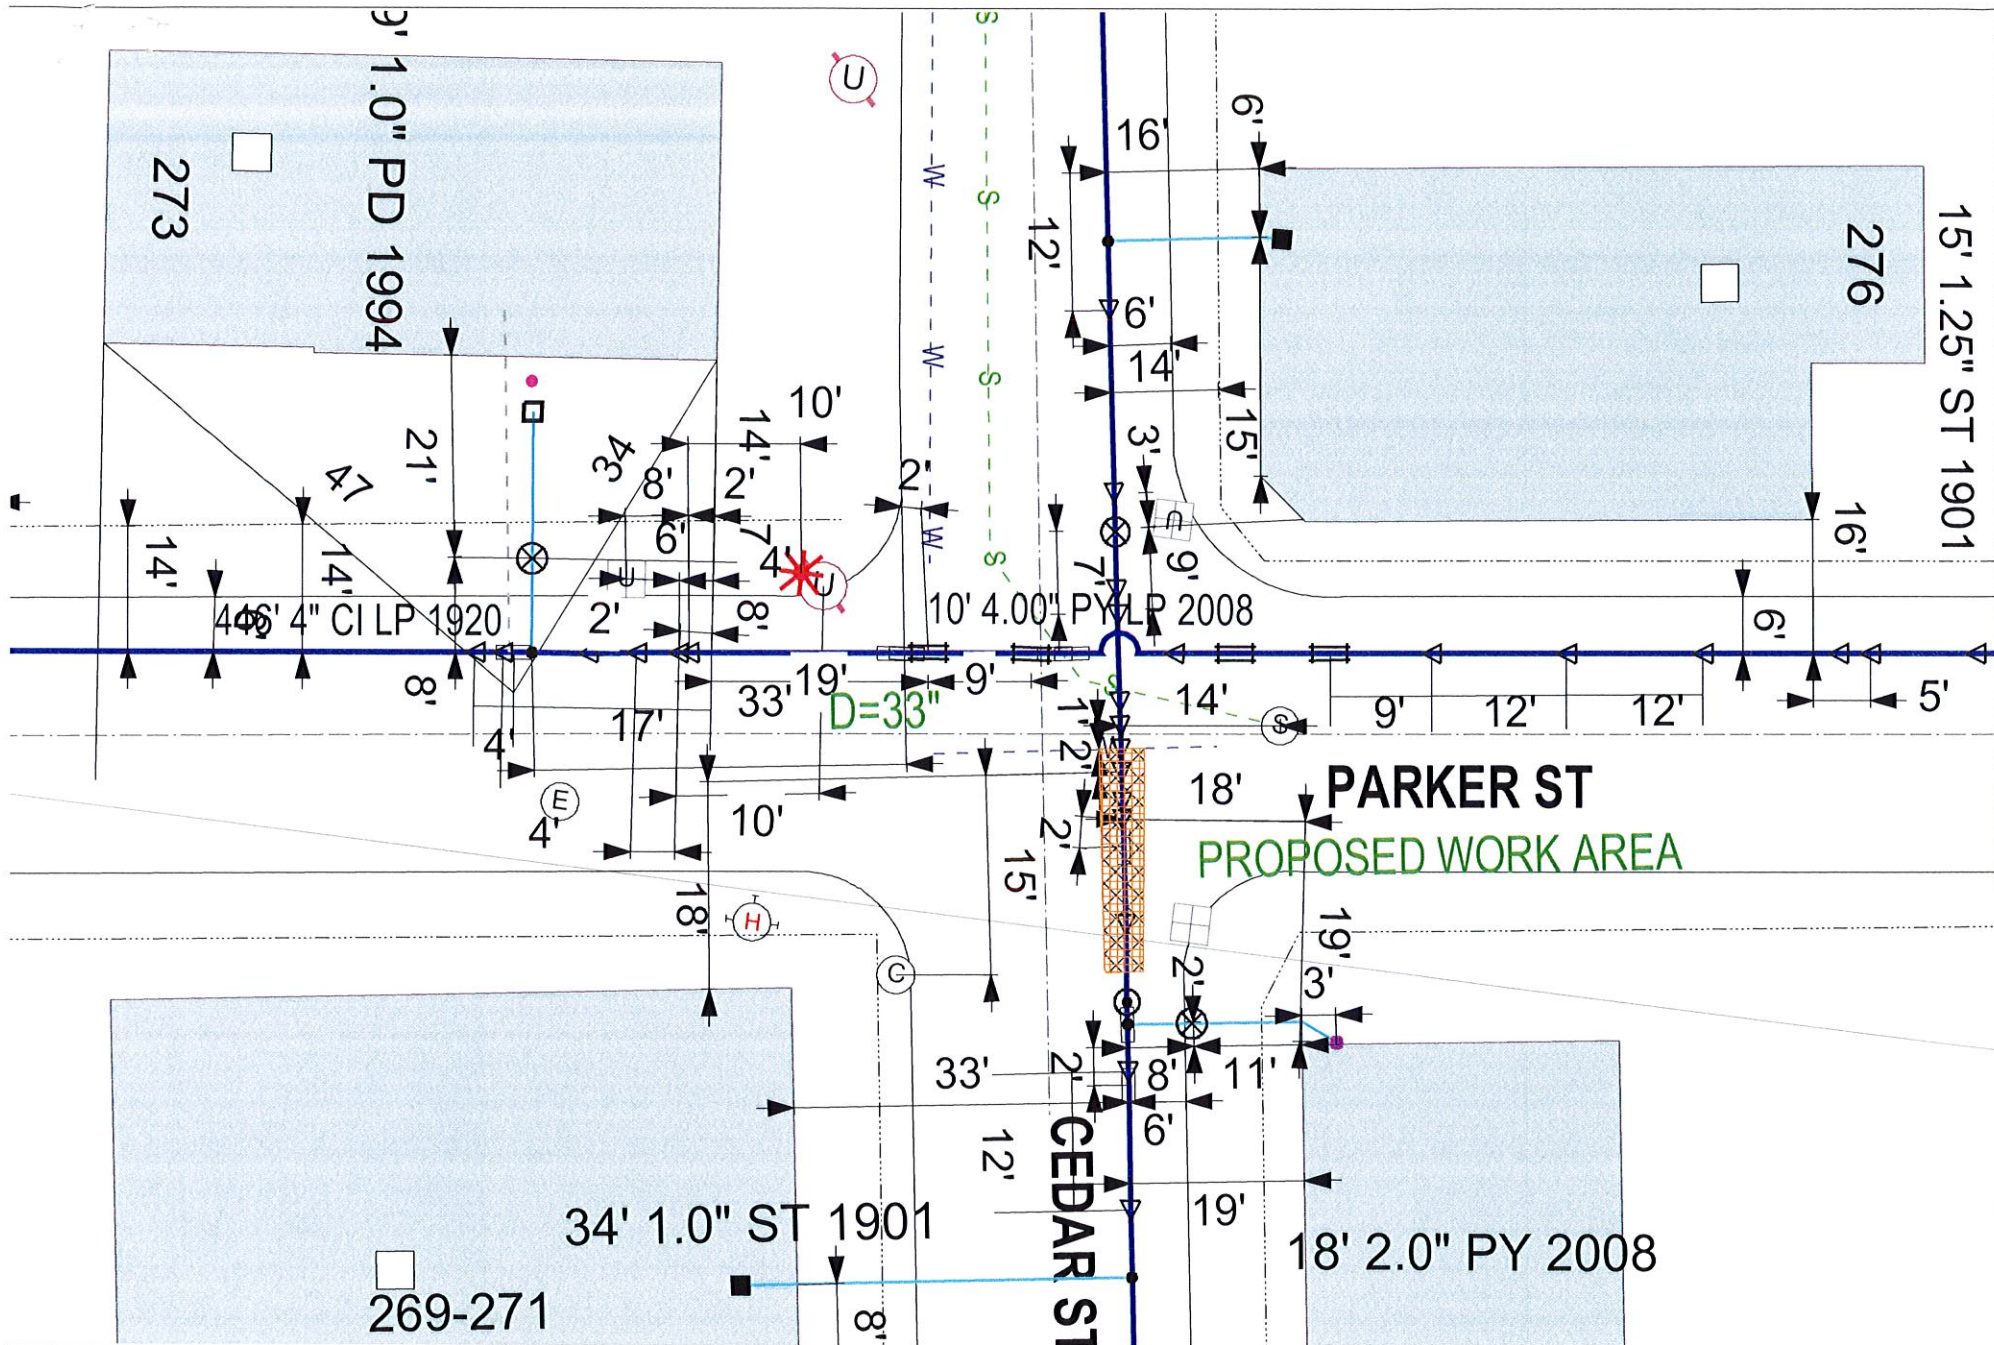

EVERSOURCE

EVERSOURCE MA GAS
One NSTAR Way
Westwood, MA 02090
Phone 1-800-592-2000



MASS LAW
Requires 72 hours advance
notice to Utility Companies
before digging by Anyone

Call Dig-Safe: 811

IMPORTANT - DO NOT SCALE

This drawing provides approximate locations only and all facility information may not be shown. Contact EVERSOURCE MA GAS to have specific field information identified. EVERSOURCE MA GAS disclaims any liability resulting from the reliance by any person on the location shown on this map. Massachusetts law requires that any person performing excavation work contact Dig-Safe so that the location of any underground may be marked.

Address: Cedar & Parker St CA

City/Town: New Bedford 7/29/16