

APPLICATION/AGREEMENT  
For Trench/Disturbance Permit within the City of New Bedford

Permit # 367-16  
Dig Safe # 20163400444

Date 8-22-16

TO THE MAYOR AND CITY COUNCIL: DISTURBANCE PERMIT/TRENCH SAFETY PERMIT

Permission is hereby requested to excavate the surface of: X City Property and/or \_\_\_\_\_ Private Property  
Provide Sketch

Location of Work: Mt Pleasant Street, opposite Whitelock Street

Plan # **E-5048** WO#**2143541**

Substantially as per plan annexed, for the purpose of: Installing 1-4" Conduit

FOR INSPECTION ONLY A 24 HOUR  
NOTICE IS REQUIRED AND THE  
CONTRACTOR/APPLICANT IS  
REQUIRED TO NOTIFY THE D.P.I.  
@ 508 979-1550 Press 3 Repair

Work will begin (weather permitting) on: August 25, 2016

ROADWAY CLOSURES WILL REQUIRE  
AUTHORIZATION FROM THE  
COMMISSIONER OF PUBLIC  
INFRASTRUCTURE. TRAFFIC MANAGEMENT  
PLANS MAY BE REQUIRED.

Work will end (weather permitting) on: 60 days

Applicant Name: Donna Rosa

Excavator(s) Name: Kirk Franklin

Company Name: NSTAR Electric Company

Hoisting Equipment License Number: HE076597

Grade: 2A Expiration Date: 9/6/12

Contact Number: 508-441-5177

Name & Contact Number of Insurer: One Beacon Insurance

(on File with City)

Competent Person on Work Site: Kirk Franklin

APPROVED BY: Donna Rosa DATE: 8/24/16



TITLE: Clerk of the Work

This permit shall be posted at the work site, and shall remain until the work is completed. It is subject to inspection at all times.

# LEGEND

- ⊕ Proposed Hand Hole
- ⊕ Existing Hand Hole
- Proposed Conduit
- - - Existing Conduit
- Proposed Pole
- Pole with Riser
- Existing Pole

NAD 1983

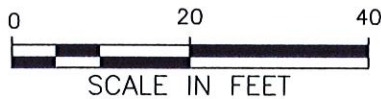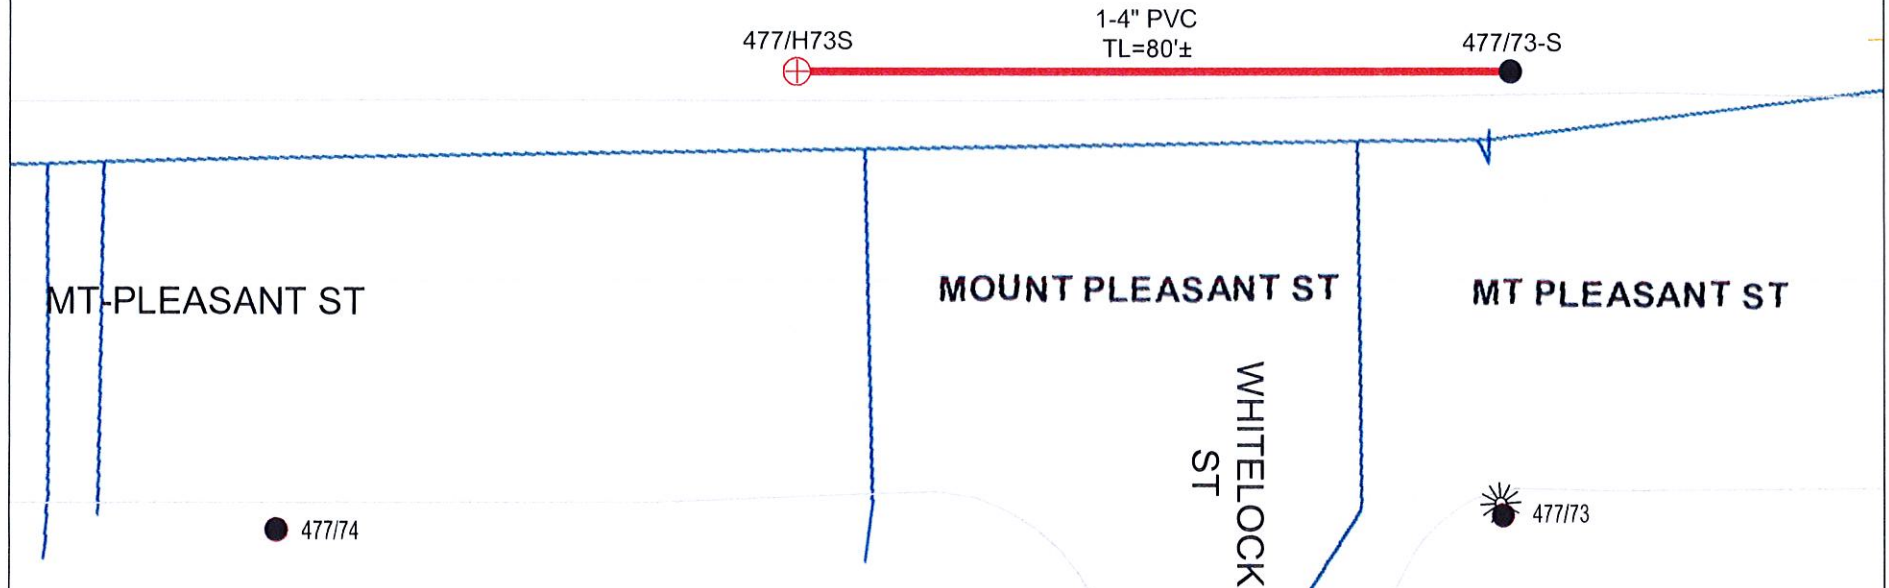

BY YOUR USE OF THE INFORMATION CONTAINED IN THIS MAP, YOU AGREE THAT NO WARRANTY OF ANY KIND, EXPRESS OR IMPLIED, IS GIVEN WITH RESPECT TO THE INFORMATION. NEITHER NSTAR ELECTRIC COMPANY, NSTAR GAS COMPANY NOR ITS PARENTS, AFFILIATES, OFFICERS, DIRECTORS, SHAREHOLDERS, EMPLOYEES OR AGENTS (COLLECTIVELY THE "NSTAR ENTITIES") SHALL BE LIABLE FOR ANY LOSS OR INJURY CAUSED IN WHOLE OR IN PART BY USE OF THIS INFORMATION, OR IN RELIANCE UPON IT, TO THE MAXIMUM EXTENT ALLOWED BY LAW, YOU AGREE BY YOUR ACCEPTANCE OF THE INFORMATION TO RELEASE, INDEMNIFY AND HOLD THE NSTAR ENTITIES HARMLESS FROM ANY SUCH LOSS OR INJURY.

THE INFORMATION MAY NOT REPRESENT A SURVEY, MAY NOT BE THE MOST COMPLETE AND IS SUBJECT TO CHANGE WITHOUT NOTICE. NO LIABILITY IS ASSUMED FOR THE ACCURACY OF THE INFORMATION, EITHER EXPRESSED OR IMPLIED. UNAUTHORIZED ATTEMPTS TO MODIFY THE INFORMATION OR USE THE INFORMATION FOR OTHER THAN ITS INTENDED PURPOSES ARE PROHIBITED.

## MASS. LAW

REQUIRES 72 HOURS ADVANCE NOTICE TO UTILITY COMPANIES BEFORE DIGGING BY ANYONE. CALL DIG-SAFE 1-888-344-7233

Plan # E-5048

Ward #

Work Order # 2143541

Surveyed by: N/A

Research by: N/A

Plotted by: TL

Proposed Structures: TL

Approved: A DEBENEDICTIS

P#

**NSTAR** **EVERSOURCE**  
ELECTRIC  
d/b/a

1165 MASSACHUSETTS AVE. DORCHESTER, MASS. 02125

Plan of #958 MT PLEASANT ST

NEW BEDFORD

Showing PROPOSED CONDUIT AND HAND HOLE LOCATIONS

Scale 1"=20'

Date JUNE 20, 2016

SHEET 1 of 1