

Received

AUG 30 2016

TO THE MAYOR AND CITY COUNCIL
Department of
Public Infrastructure

APPLICATION/AGREEMENT

For Trench/Disturbance Permit within the City of New Bedford

Permit #

Dig Safe#20163410253

Date 08/25/16

DISTURBANCE PERMIT/TRENCH SAFETY PERMIT

Permission is hereby requested to excavate the surface of: ☒ City Property and/or ☐ Private Property
Provide Sketch

Location of Work: Orchard St
Hawthorn St. - Arnold St.

Gas Main Relay

Work will begin (weather permitting) on: September 08, 2016

Work will end (weather permitting) on: 60 days

Applicant Name: Craig A. Mello (SS) Excavator(s) Name: _____

Company Name: Eversource

Hoisting Equipment License Number: _____

Grade: _____ Expiration Date: _____

Contact Number: 508-441-5813

Name & Contact Number of Insurer: _____

Competent Person on Work Site: ON FILE

APPROVED BY: Manuel H. Silva

DATE: 8/30/2016


TITLE: Supervising Civil Engineer

ROADWAY CLOSURES WILL REQUIRE
AUTHORIZATION FROM THE
COMMISSIONER OF PUBLIC
INFRASTRUCTURE. TRAFFIC MANAGEMENT
PLANS MAY BE REQUIRED.

FOR INSPECTION ONLY A 24 HOUR
NOTICE IS REQUIRED AND THE
CONTRACTOR/APPLICANT IS
REQUIRED TO NOTIFY THE D.P.I.
@ 508 979-1550 Press 1/4

This permit shall be posted at the work site, and shall remain until the work is completed. It is subject to inspection at all times.

Notes: Curb line to Center of roadway
Adjust structures as needed

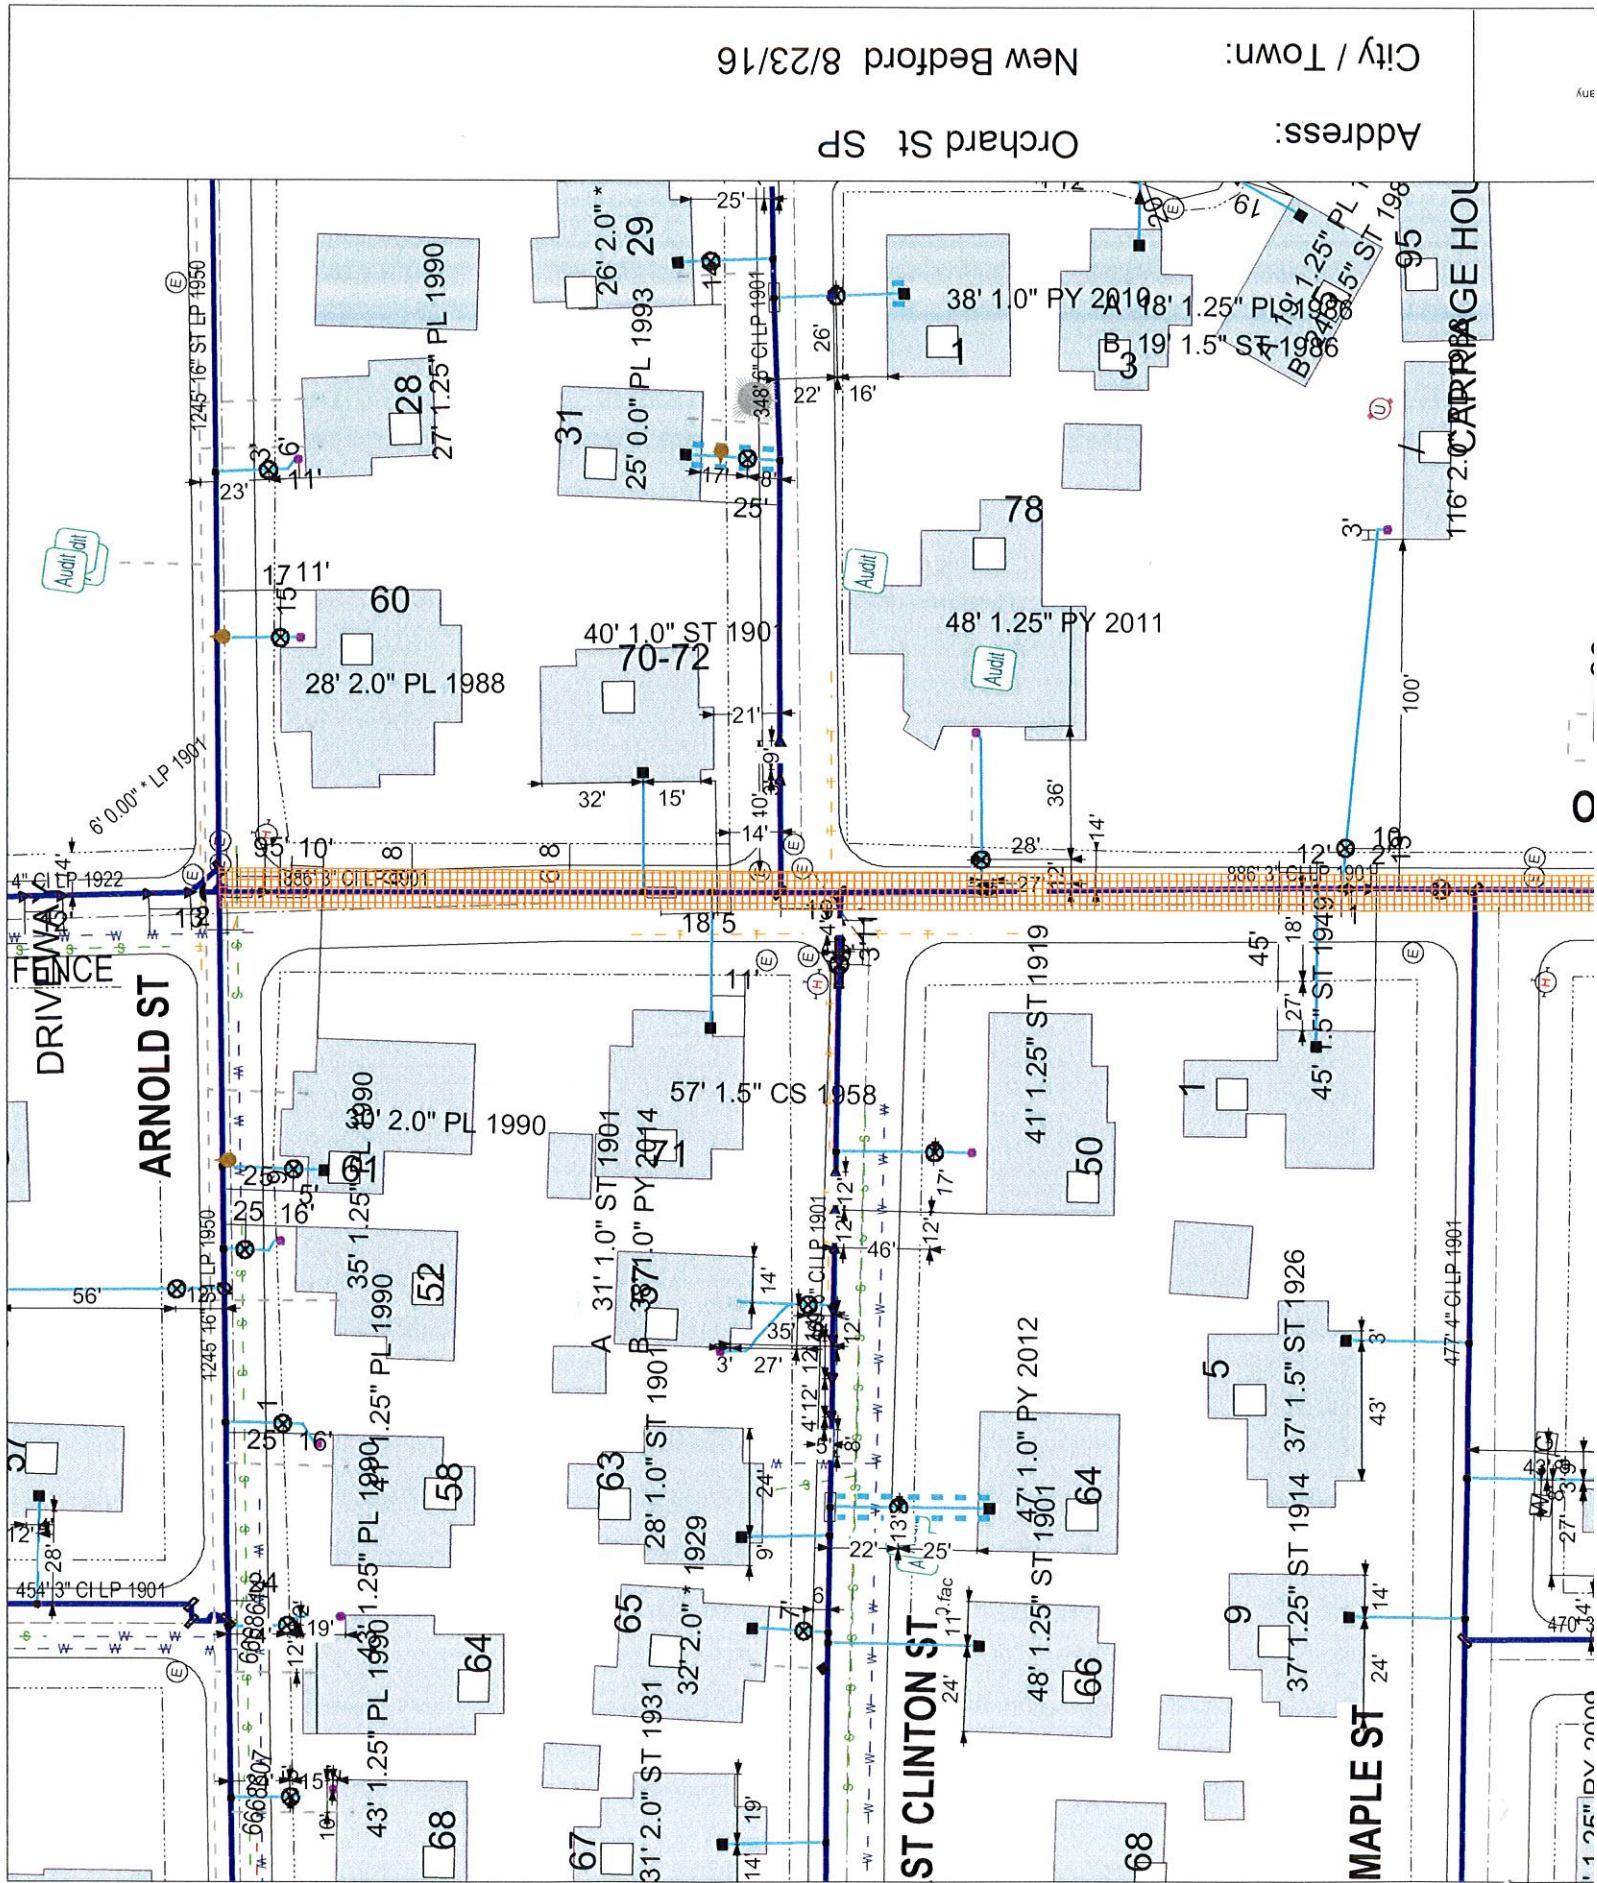

New Bedford 8/23/16

City / Town:

Orchard St SP

Address:

CARRIAGE HOUSE

MAPLE ST

ST CLINTON ST

ARNOLD ST

DRIVEWAY

FENCE