

Received

APPLICATION/AGREEMENT

Permit #

529-116

For Trench/Disturbance Permit within the City of New Bedford

Dig Safe#20164407298

Date 11-02-16

NOV 07 2016

TO THE MAYOR AND CITY COUNCIL:

DISTURBANCE PERMIT/TRENCH SAFETY PERMIT

Public Infrastructure

Permission is hereby requested to excavate the surface of: X City Property and/or X Private Property
Provide Sketch

Location of Work: 32 Mandell St.

Brier St. - Grape St.

Gas Line Maintenance

Work will begin (weather permitting) on: November 16, 2016

Work will end (weather permitting) on: 60 days

Applicant Name: Craig A. Mello (Craig A Mello (SS)) Excavator(s) Name: _____

Company Name: Eversource Hoisting Equipment License Number: _____
Grade: _____ Expiration Date: _____


Contact Number: 508-441-5813 Name & Contact Number of Insurer: _____

Competent Person on Work Site: ON FILE

APPROVED BY: Manuel A. Silva DATE: 11/9/2016

TITLE: Deputy Commissioner

This permit shall be posted at the work site, and shall remain until the work is completed. It is subject to inspection at all times.

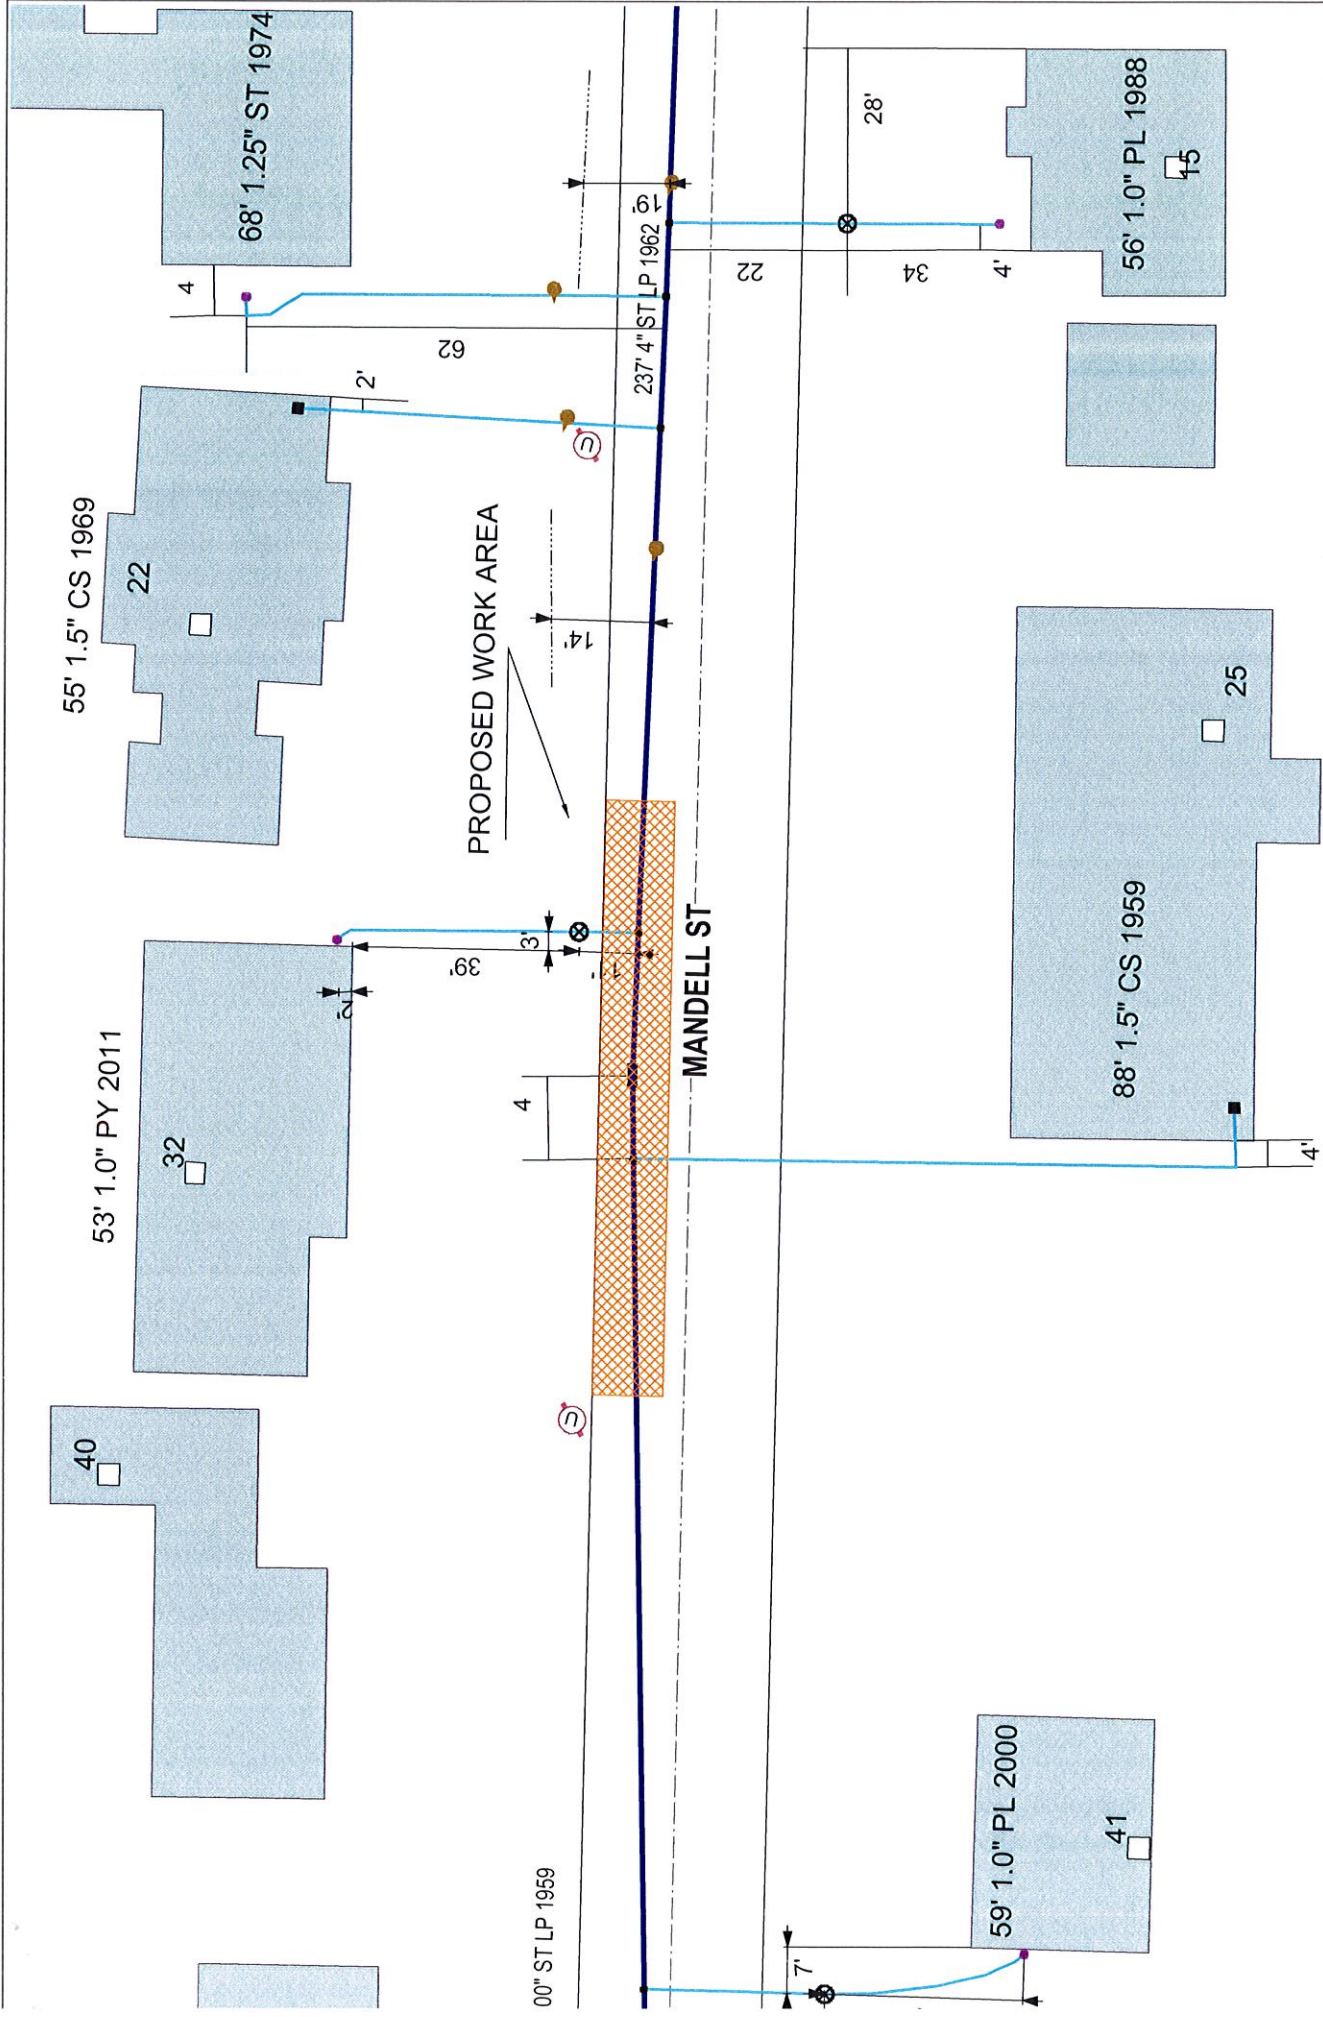

EVERSOURCE EVERSOURCE MA GAS One INSTAR Way Westwood, MA 02090 Phone 1-800-592-2000		MASS LAW Notarize This License Notice to Utility Companies before digging by Anyone Call Dig-Safe: 811	IMPORTANT - DO NOT SCALE This drawing provides approximate locations only and all facility information may not be shown. Contact EVERSOURCE MA GAS to have specific field information identified. EVERSOURCE MA GAS disclaims any liability resulting from the reliance by any person on the location shown on this map. Massachusetts law requires that any person performing excavation work contact Dig-Safe so that the location of any underground may be marked.	Address: 32 Mandell St SP City/Town: New Bedford 10/01/16
--	--	--	---	---