

Received

APPLICATION/AGREEMENT

For Trench/Disturbance Permit within the City of New Bedford

Permit # 535-14

Dig Safe#20164503621

Date 11-08-16

Department of
TO THE MAYOR AND CITY COUNCIL:

DISTURBANCE PERMIT/TRENCH SAFETY PERMIT

Permission is hereby requested to excavate the surface of: X City Property and/or X Private Property
Provide Sketch

Location of Work: 511 Bedford St

Install New Gas Service

Work will begin (weather permitting) on: November 22, 2016

Work will end (weather permitting) on: 60 days

Applicant Name: Craig A. Mello

(Craig A. Mello) Excavator(s) Name: _____

Company Name: Eversource

Hoisting Equipment License Numb _____

Grade: _____ Expiration Date: _____

Contact Number: 508-441-5813

Name & Contact Number of Insurer: _____

Competent Person on Work Site: ON FILE

APPROVED BY: Manuel H. Silva


DATE: 11/15/2016

TITLE: Deputy Commissioner

FOR INSPECTION ONLY A 24 HOUR
NOTICE IS REQUIRED AND THE
CONTRACTOR/APPLICANT IS
REQUIRED TO NOTIFY THE D.P.I.
@ 508 979-1550 Press 3 Repair

This permit shall be posted at the work site, and shall remain until the work is completed. It is subject to inspection at all times.

For any work done on City Property the following additional regulations apply:

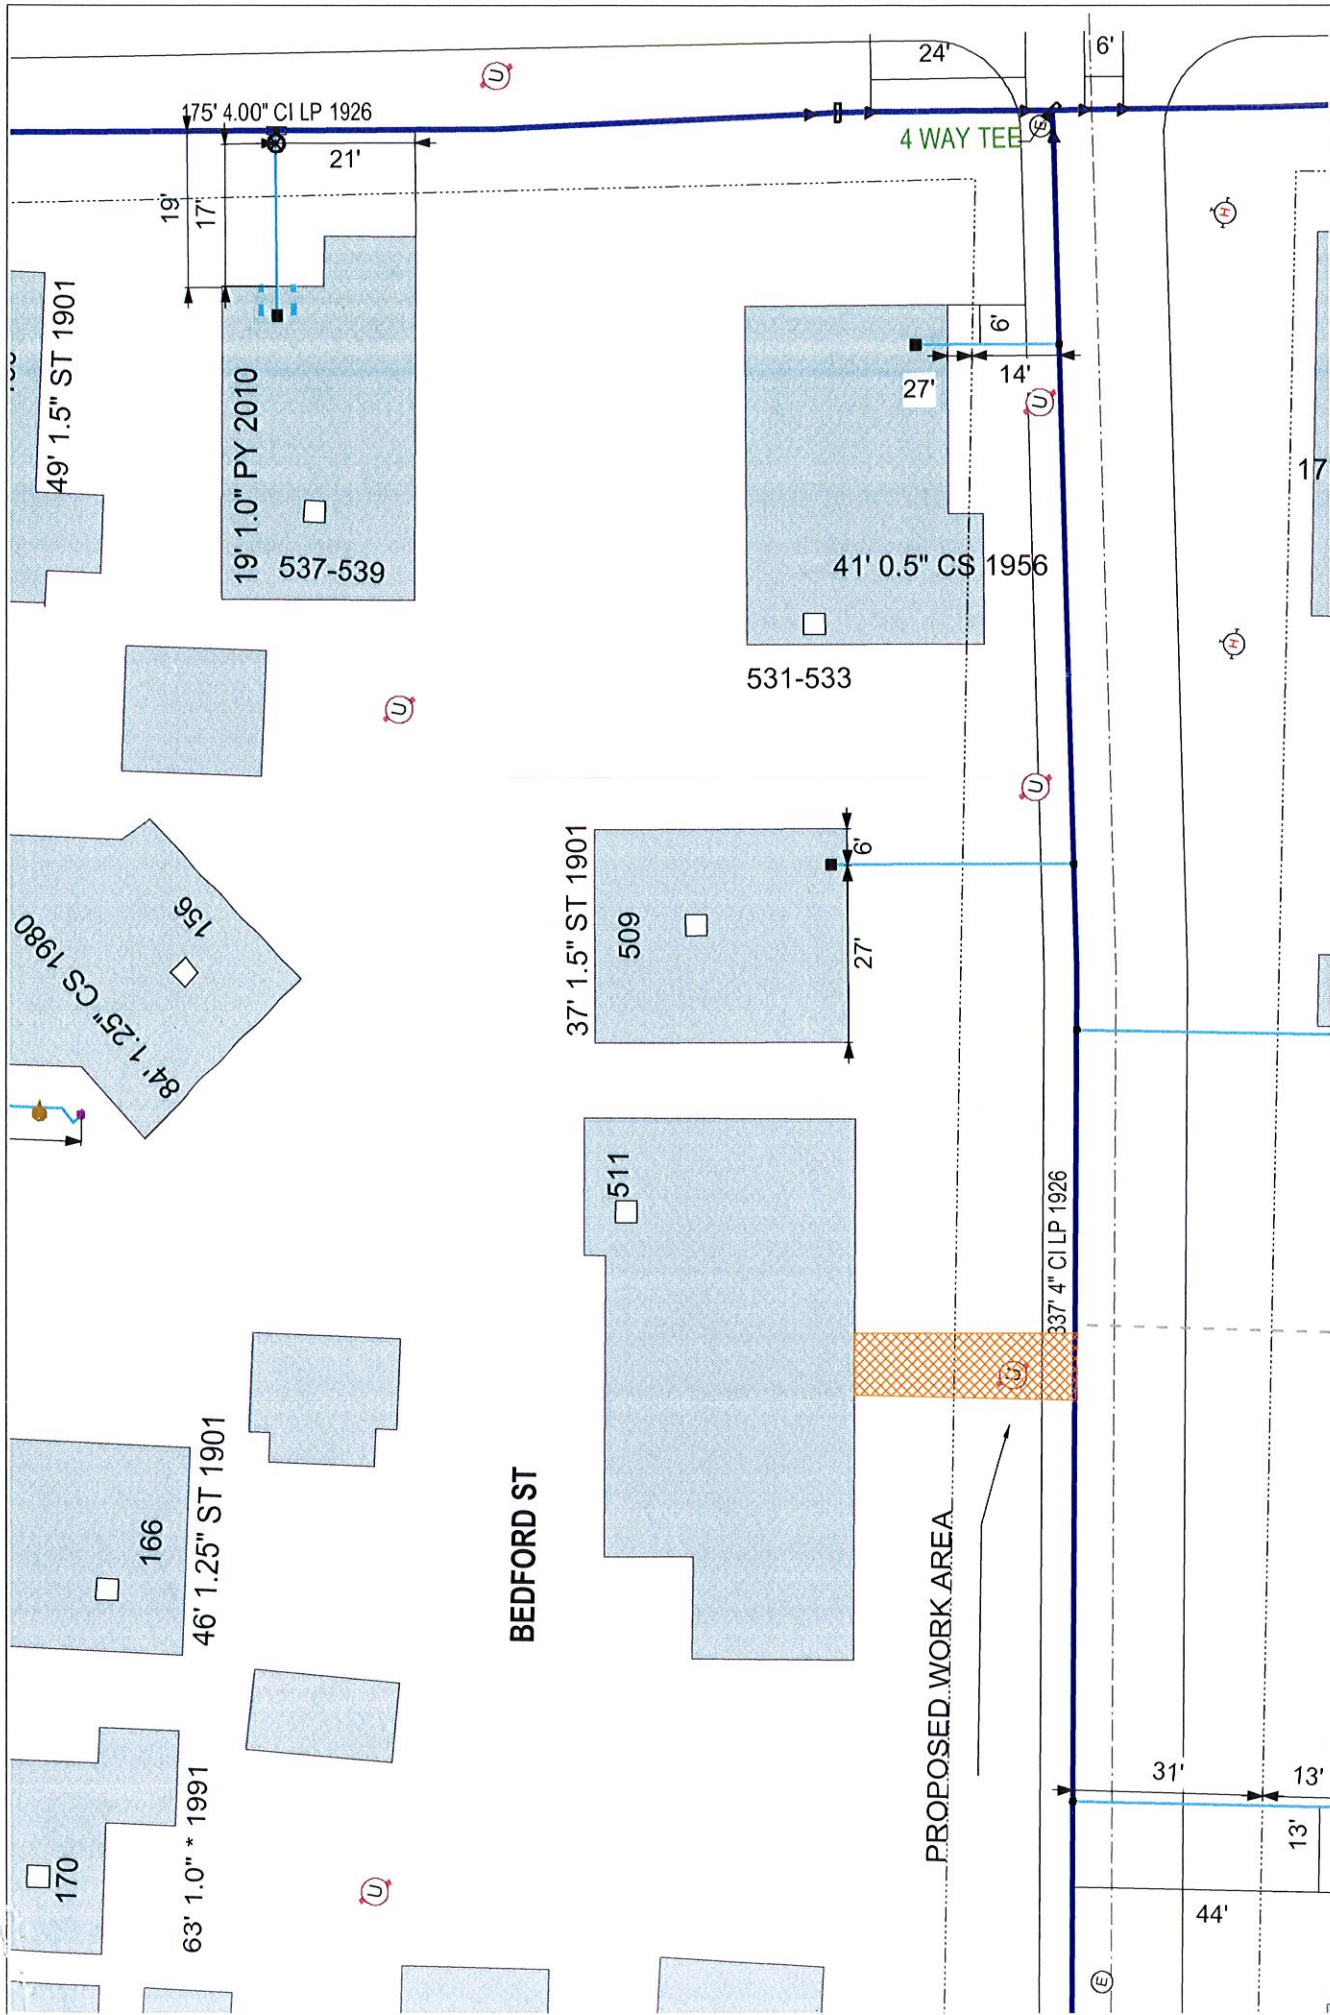

EVERSOURCE EVERSOURCE MA GAS One NSTAR Way Westwood, MA 02090 Phone 1-800-592-2000	 MASS LAW Requires 72 hours advance notice to Utility Companies before digging by Anyone Call Dig-Safe: 811	IMPORTANT - DO NOT SCALE This drawing provides approximate locations only and all facility information may not be shown. Contact EVERSOURCE MA GAS to have specific field information identified. EVERSOURCE MA GAS disclaims any liability resulting from the reliance by any person on the location shown on this map. Massachusetts law requires that any person performing excavation work contact Dig-Safe so that the location of any underground may be marked.	Address: 511 Bedford St SP City/Town: New Bedford 11/05/16
---	---	--	---