

APPLICATION/AGREEMENT

For Trench/Disturbance Permit within the City of New Bedford

Permit #

538-16

Dig Safe # 20164507392

Date 11-15-16

TO THE MAYOR AND CITY COUNCIL: DISTURBANCE PERMIT/TRENCH SAFETY PERMIT

Permission is hereby requested to excavate the surface of: X City Property and/or Private Property
Provide Sketch

Location of Work: Rodney Street, off Cleveland Street P#594/5

Plan # **None** WO#1989339

ROADWAY CLOSURES WILL REQUIRE
AUTHORIZATION FROM THE
COMMISSIONER OF PUBLIC
INFRASTRUCTURE, TRAFFIC MANAGEMENT
PLANS MAY BE REQUIRED.

Substantially as per plan annexed, for the purpose of: Replacing Pole 594/5

FOR INSPECTION ONLY A 24 HOUR
NOTICE IS REQUIRED AND THE
CONTRACTOR/APPLICANT IS
REQUIRED TO NOTIFY THE D.P.I.
@ 508 979-1550 Press 6 Repair

Work will begin (weather permitting) on: November 16, 2016

Work will end (weather permitting) on: 60 days

Applicant Name: Donna Rosa

Excavator(s) Name: Kirk Franklin

Company Name: NSTAR Electric Company

Hoisting Equipment License Number: HE076597

Grade: 2A Expiration Date: 9/6/12

Contact Number: 508-441-5177

Name & Contact Number of Insurer: One Beacon Insurance


(on File with City)

Competent Person on Work Site: Kirk Franklin

APPROVED BY: Matthew H. Silva DATE: 11/17/2016

TITLE: Deputy Commissioner

This permit shall be posted at the work site, and shall remain until the work is completed. It is subject to inspection at all times.

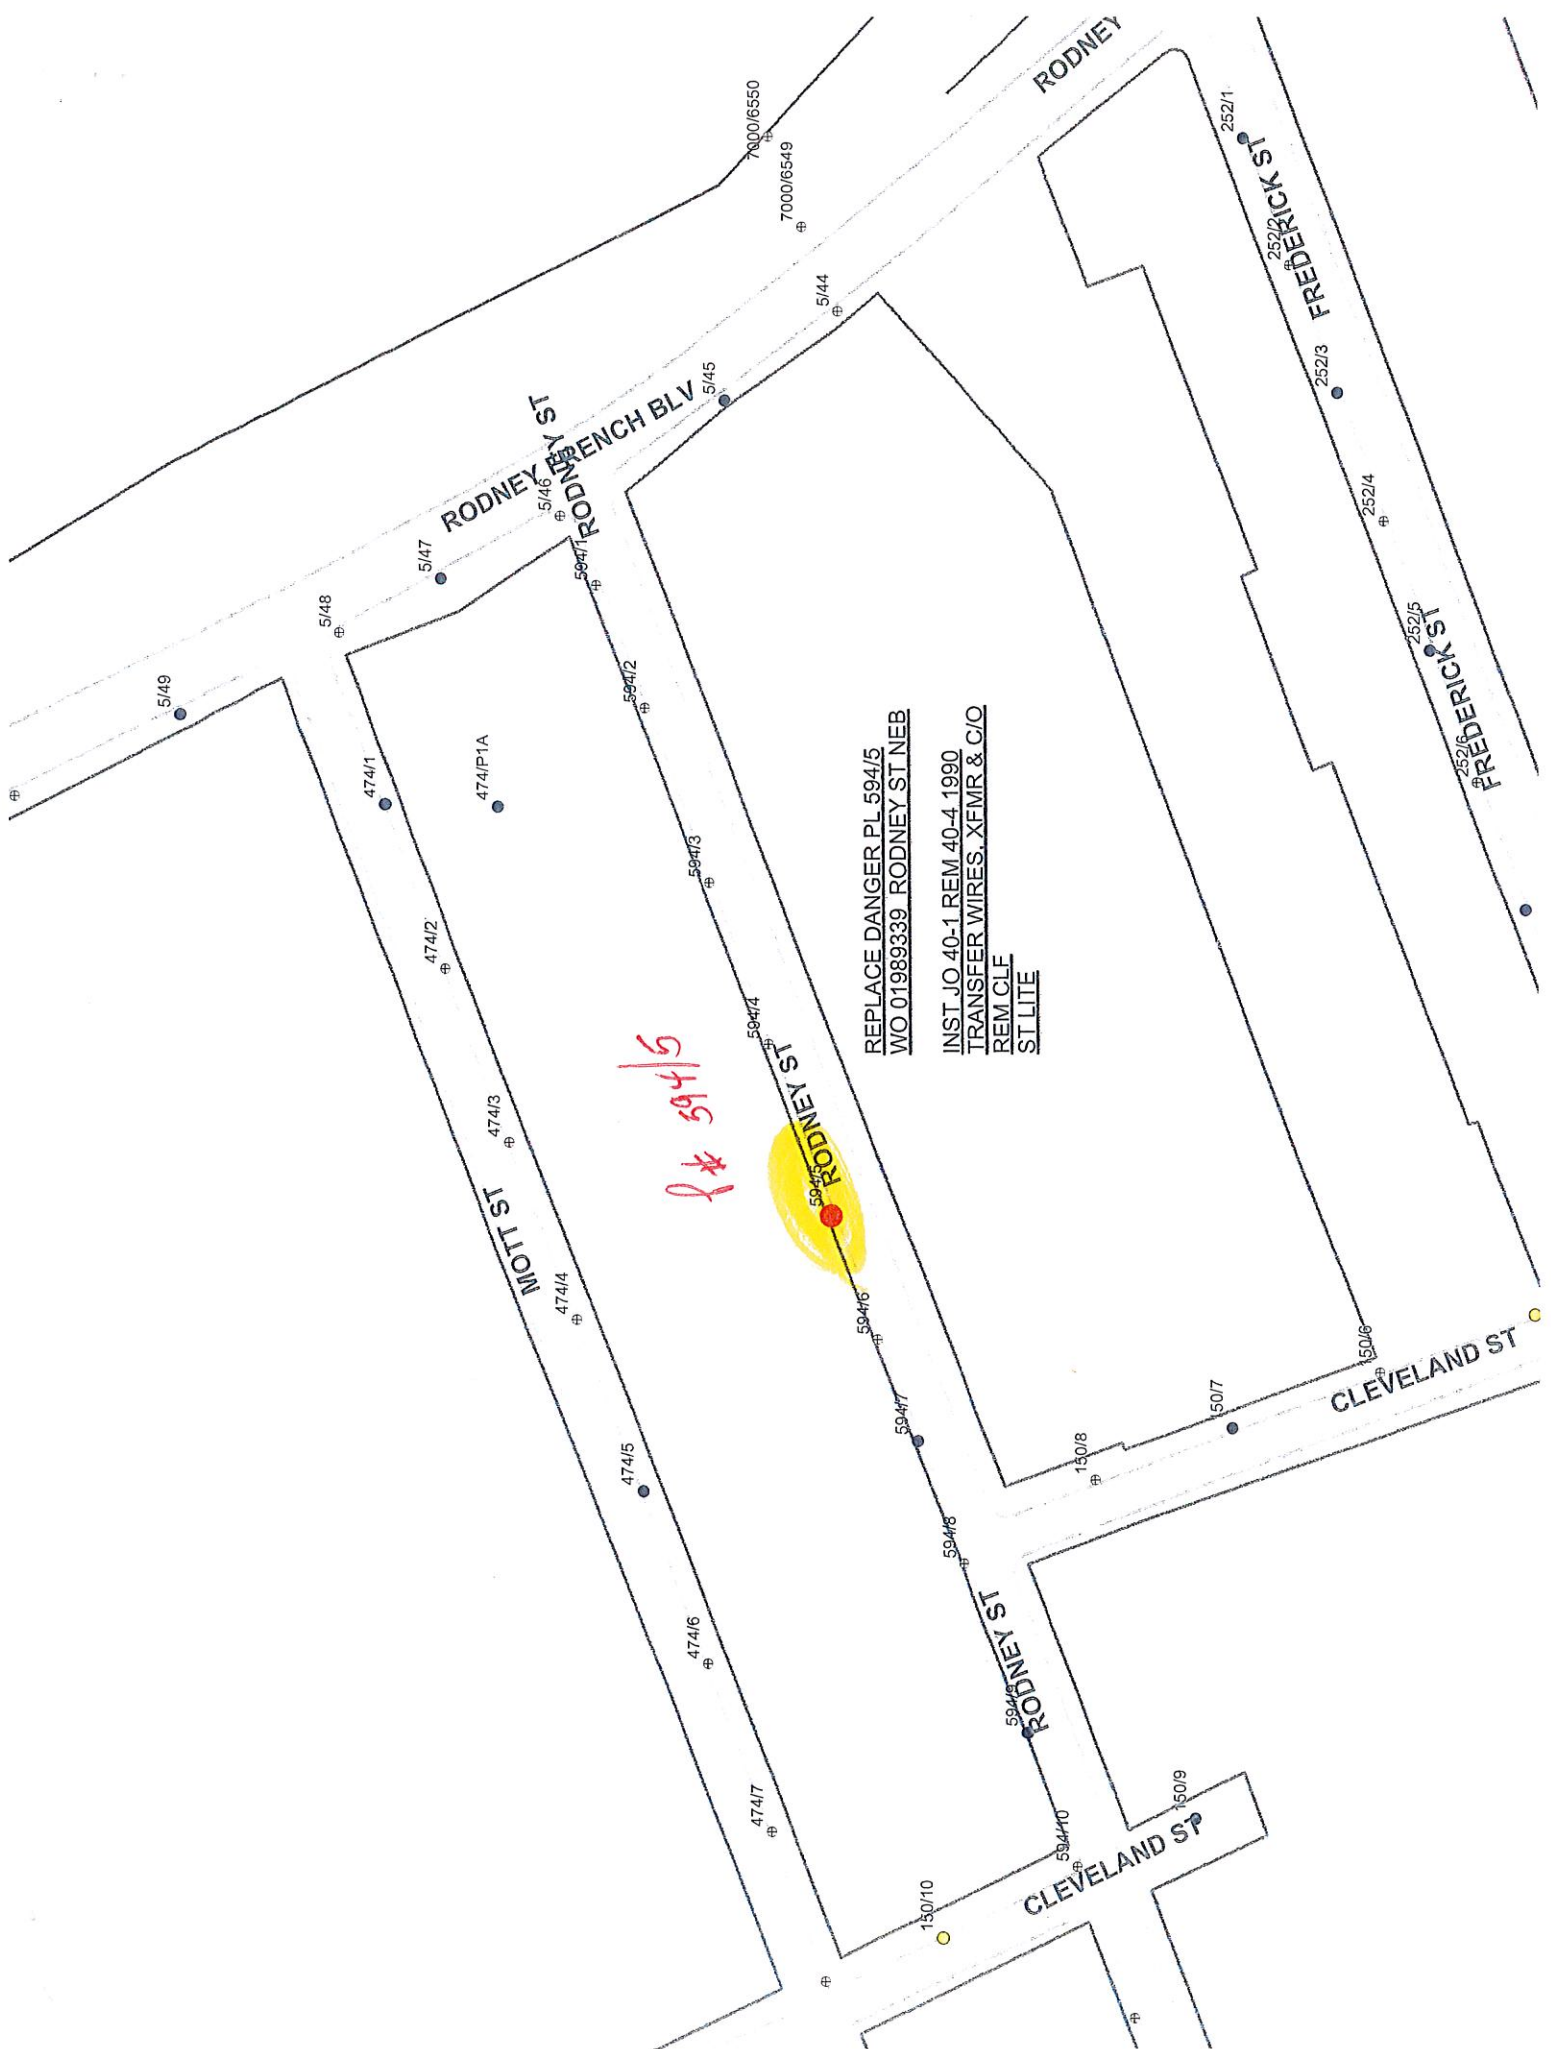

RODNEY ST
RODNEY BLVD

RODNEY

FREDERICK ST

CLEVELAND ST

CLEVELAND ST

REPLACE DANGER PL 594/5
WO 019893339 RODNEY ST NEB
INST JO 40-1 REM 40-4 1990
TRANSFER WIRES, XFMR & C/O
REM CLF
ST LITE

84 594/5

MOTT ST

7000/6550
7000/6549

252/1

252/3

252/4

252/5

150/6

150/7

150/8

594/8

150/10

150/9

474/7

474/6

474/5

474/4

474/3

474/2

474/1

5/48

5/47

5/45

5/44

5/49