

APPLICATION/AGREEMENT

For Trench/Disturbance Permit within the City of New Bedford

Permit # 540-16Dig Safe # 20164507408Date 11-15-16


TO THE MAYOR AND CITY COUNCIL: DISTURBANCE PERMIT/TRENCH SAFETY PERMIT

Permission is hereby requested to excavate the surface of: X City Property and/or Private Property
Provide SketchLocation of Work: Matthew Street, Opposite Stephen Street P#656/1SPlan # None WO# 1989339ROADWAY CLOSURES WILL REQUIRE
AUTHORIZATION FROM THE
COMMISSIONER OF PUBLIC
INFRASTRUCTURE. TRAFFIC MANAGEMENT
PLANS MAY BE REQUIRED.Substantially as per plan annexed, for the purpose of: Replacing Pole 656/1SWork will begin (weather permitting) on: November 16, 2016Work will end (weather permitting) on: 60 daysApplicant Name: Donna RosaExcavator(s) Name: Kirk FranklinCompany Name: NSTAR Electric CompanyHoisting Equipment License Number: HE076597Grade: 2A Expiration Date: 9/6/12Contact Number: 508-441-5177Name & Contact Number of Insurer: One Beacon Insurance

(on File with City)

Competent Person on Work Site: Kirk FranklinAPPROVED BY: Manuel H. Silva DATE: 11/17/2016TITLE: Deputy Commissioner

This permit shall be posted at the work site, and shall remain until the work is completed. It is subject to inspection at all times.

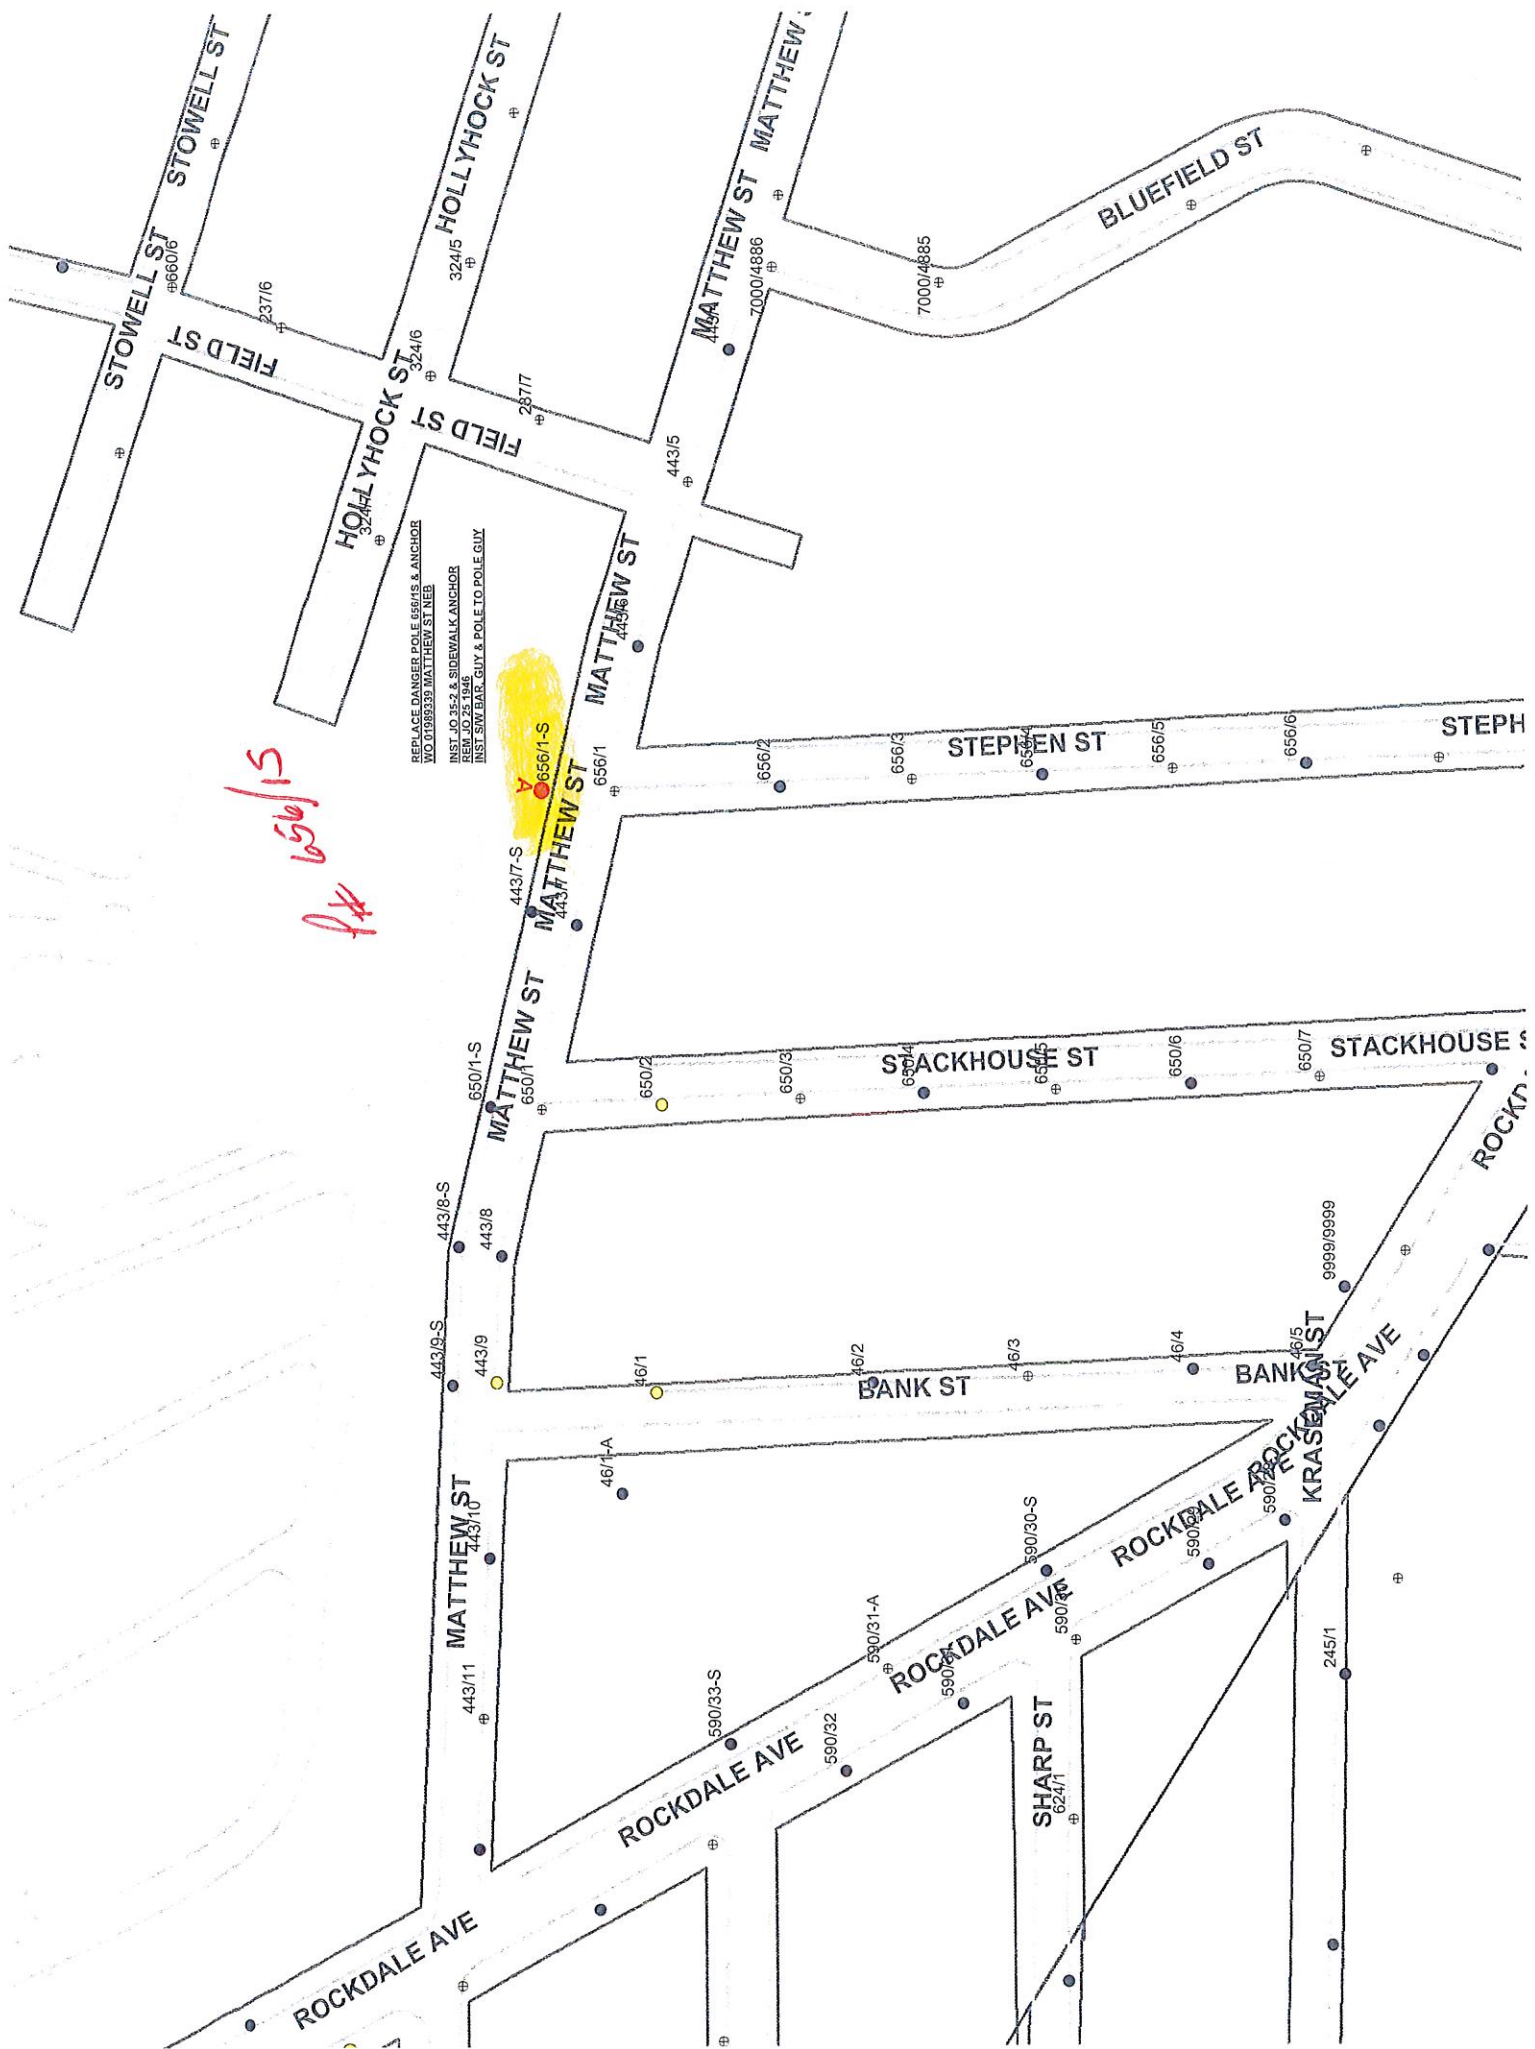

656/1-S
pk

REPLACE DANGER POLE 656/1-S & ANCHOR
WO 01989333 MATTHEW ST NEB
INST JO 35-2 & SIDEWALK ANCHOR
REM JO 25.1946
INST SW BAR, GUY & POLE TO POLE GUY