

APPLICATION/AGREEMENT
For French/Disturbance Permit within the City of New Bedford

11/23/16

TO THE MAYOR AND CITY COUNCIL:
Department of

Permission is hereby requested to excavate the surface of: City Property and/or Private Property

Provide Sketch

Location of Work: Campbell St.

Cottage St. - Shawmut Ave.

Relay Gas Main & Services

Work will begin (weather permitting) on: December 7, 2016

Work will end (weather permitting) on: 60 days

Applicant Name: Craig A. Mello Excavator(s) Name: Craig A. Mello

Company Name: Eversource

Contact Number: 508-441-5809

Name & Contact Number of Insurer: _____
Patch ; Curb line to center of roadway

Competent Person on Work Site: ON FILE APPROVED BY: Manuel H. Silveira DATE: 11/23/2016

TITLE: Deputy Commissioner


This permit shall be posted at the work site, and shall remain until the work is completed. It is subject to inspection at all times.

Patch ; Curb line to center of roadway
Adjust structures as needed

Permit # 553-14
Dig Safe#20164704760
Date: 11/23/16

ROADWAY CLOSURES WILL REQUIRE
AUTHORIZATION FROM THE
COMMISSIONER OF PUBLIC
INFRASTRUCTURE, TRAFFIC MANAGEMENT
PLANS MAY BE REQUIRED.

FOR INSPECTION ONLY A 24 HOUR
NOTICE IS REQUIRED AND THE
CONTRACTOR/APPLICANT IS
REQUIRED TO NOTIFY THE D.P.I.
② 508 979-4550 Press # Repair

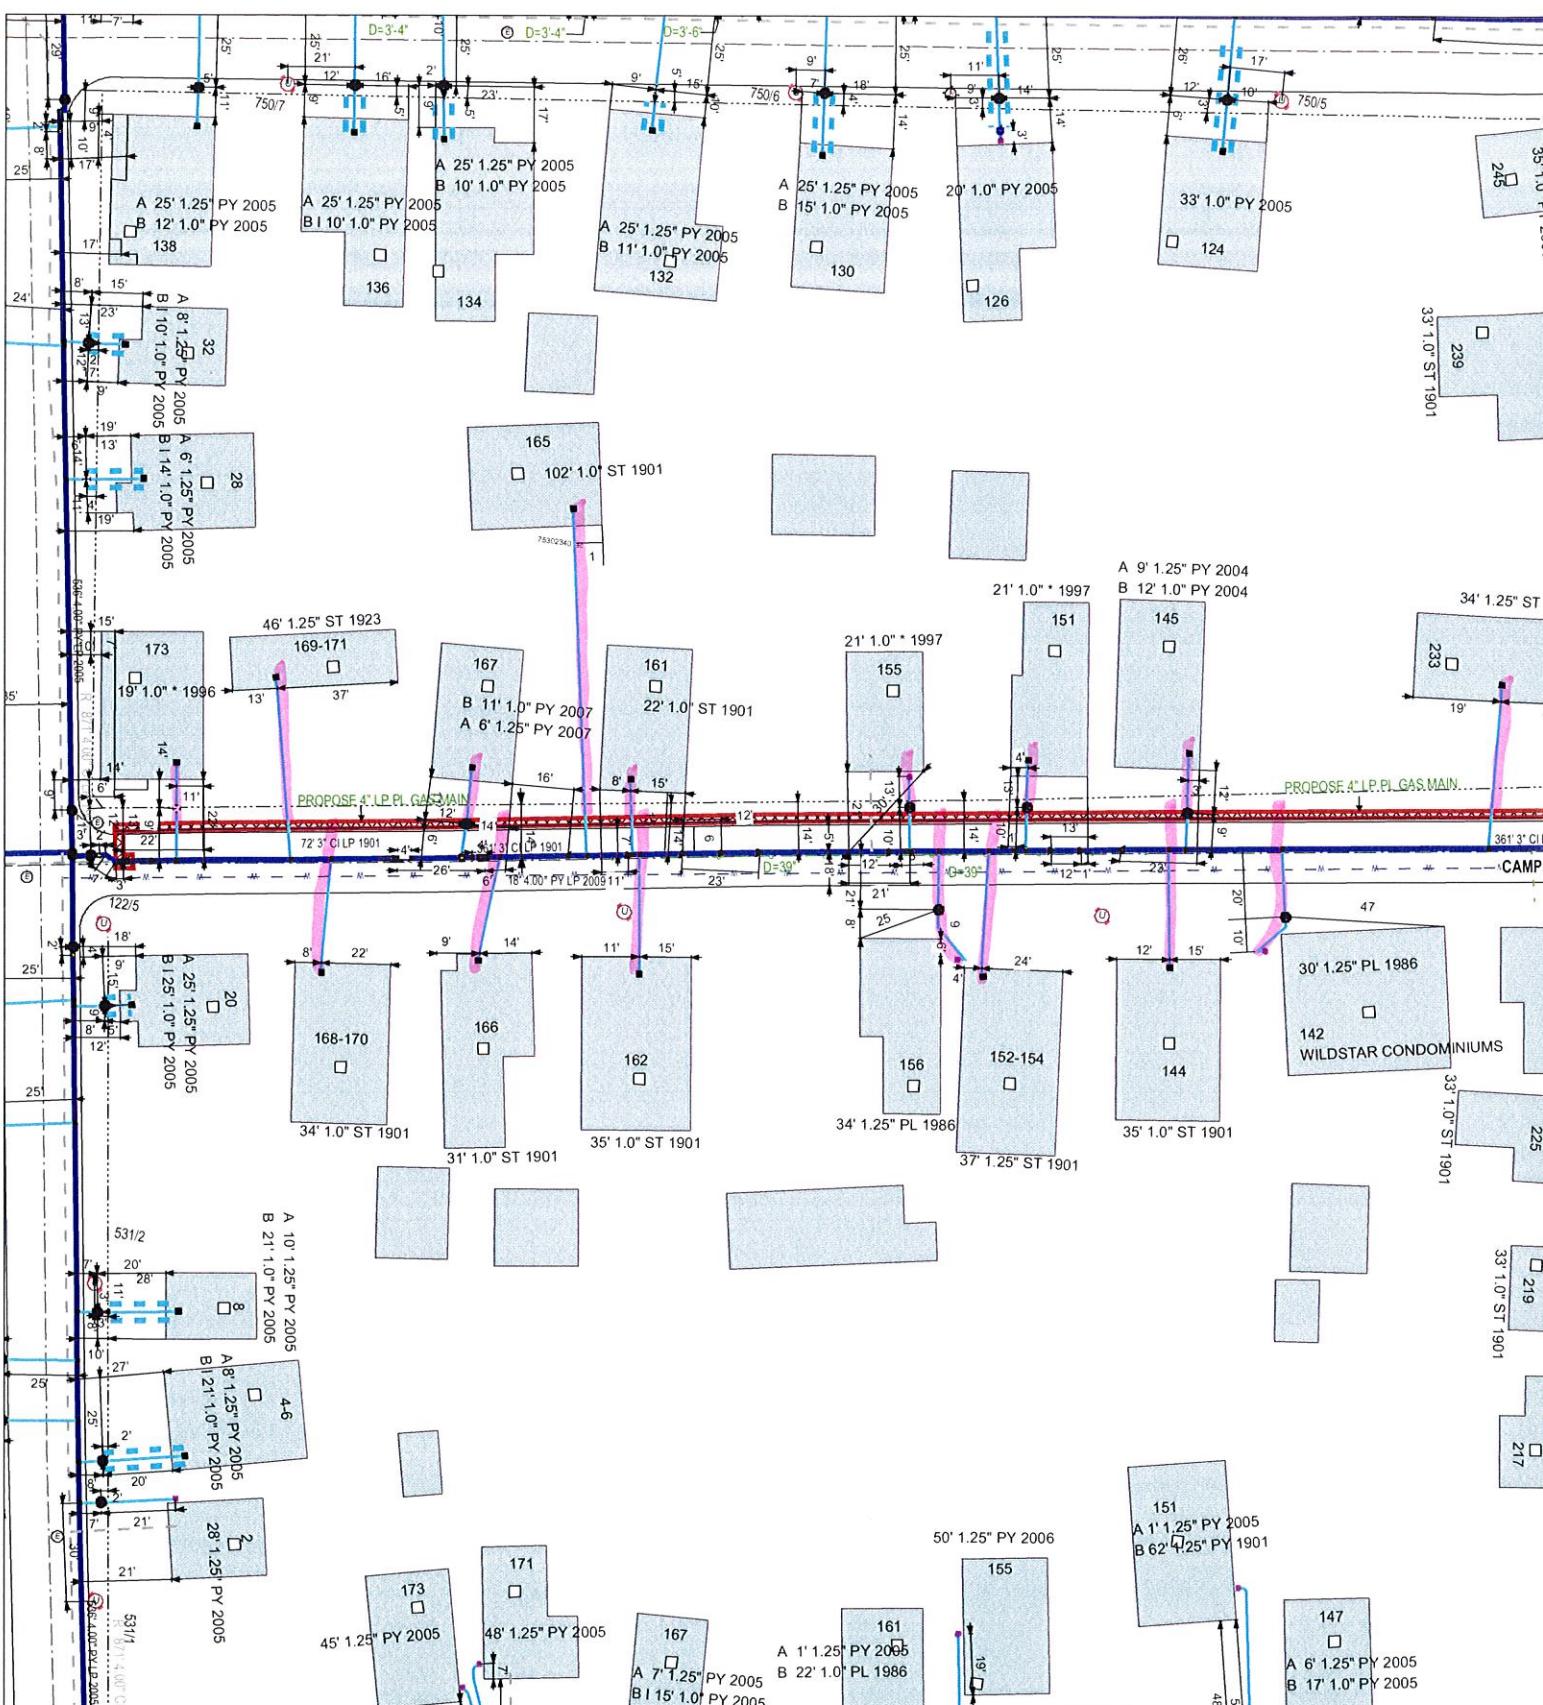

EVERSOURCE



MASS LAW

Requires 72 hours advance notice to Utility Companies before digging by Anyone

Call Dig-Safe: 811

IMPORTANT - DO NOT SCALE

This drawing provides approximate locations only and all facility information may not be shown. Contact EVERSOURCE MA Gas to have specific field information identified. EVERSOURCE MA Gas disclaims liability resulting from reliance by any on the location shown on this map. Massachusetts law requires that any person performing excavation work contact Dig-Safe so that the location of any underground may be marked.